


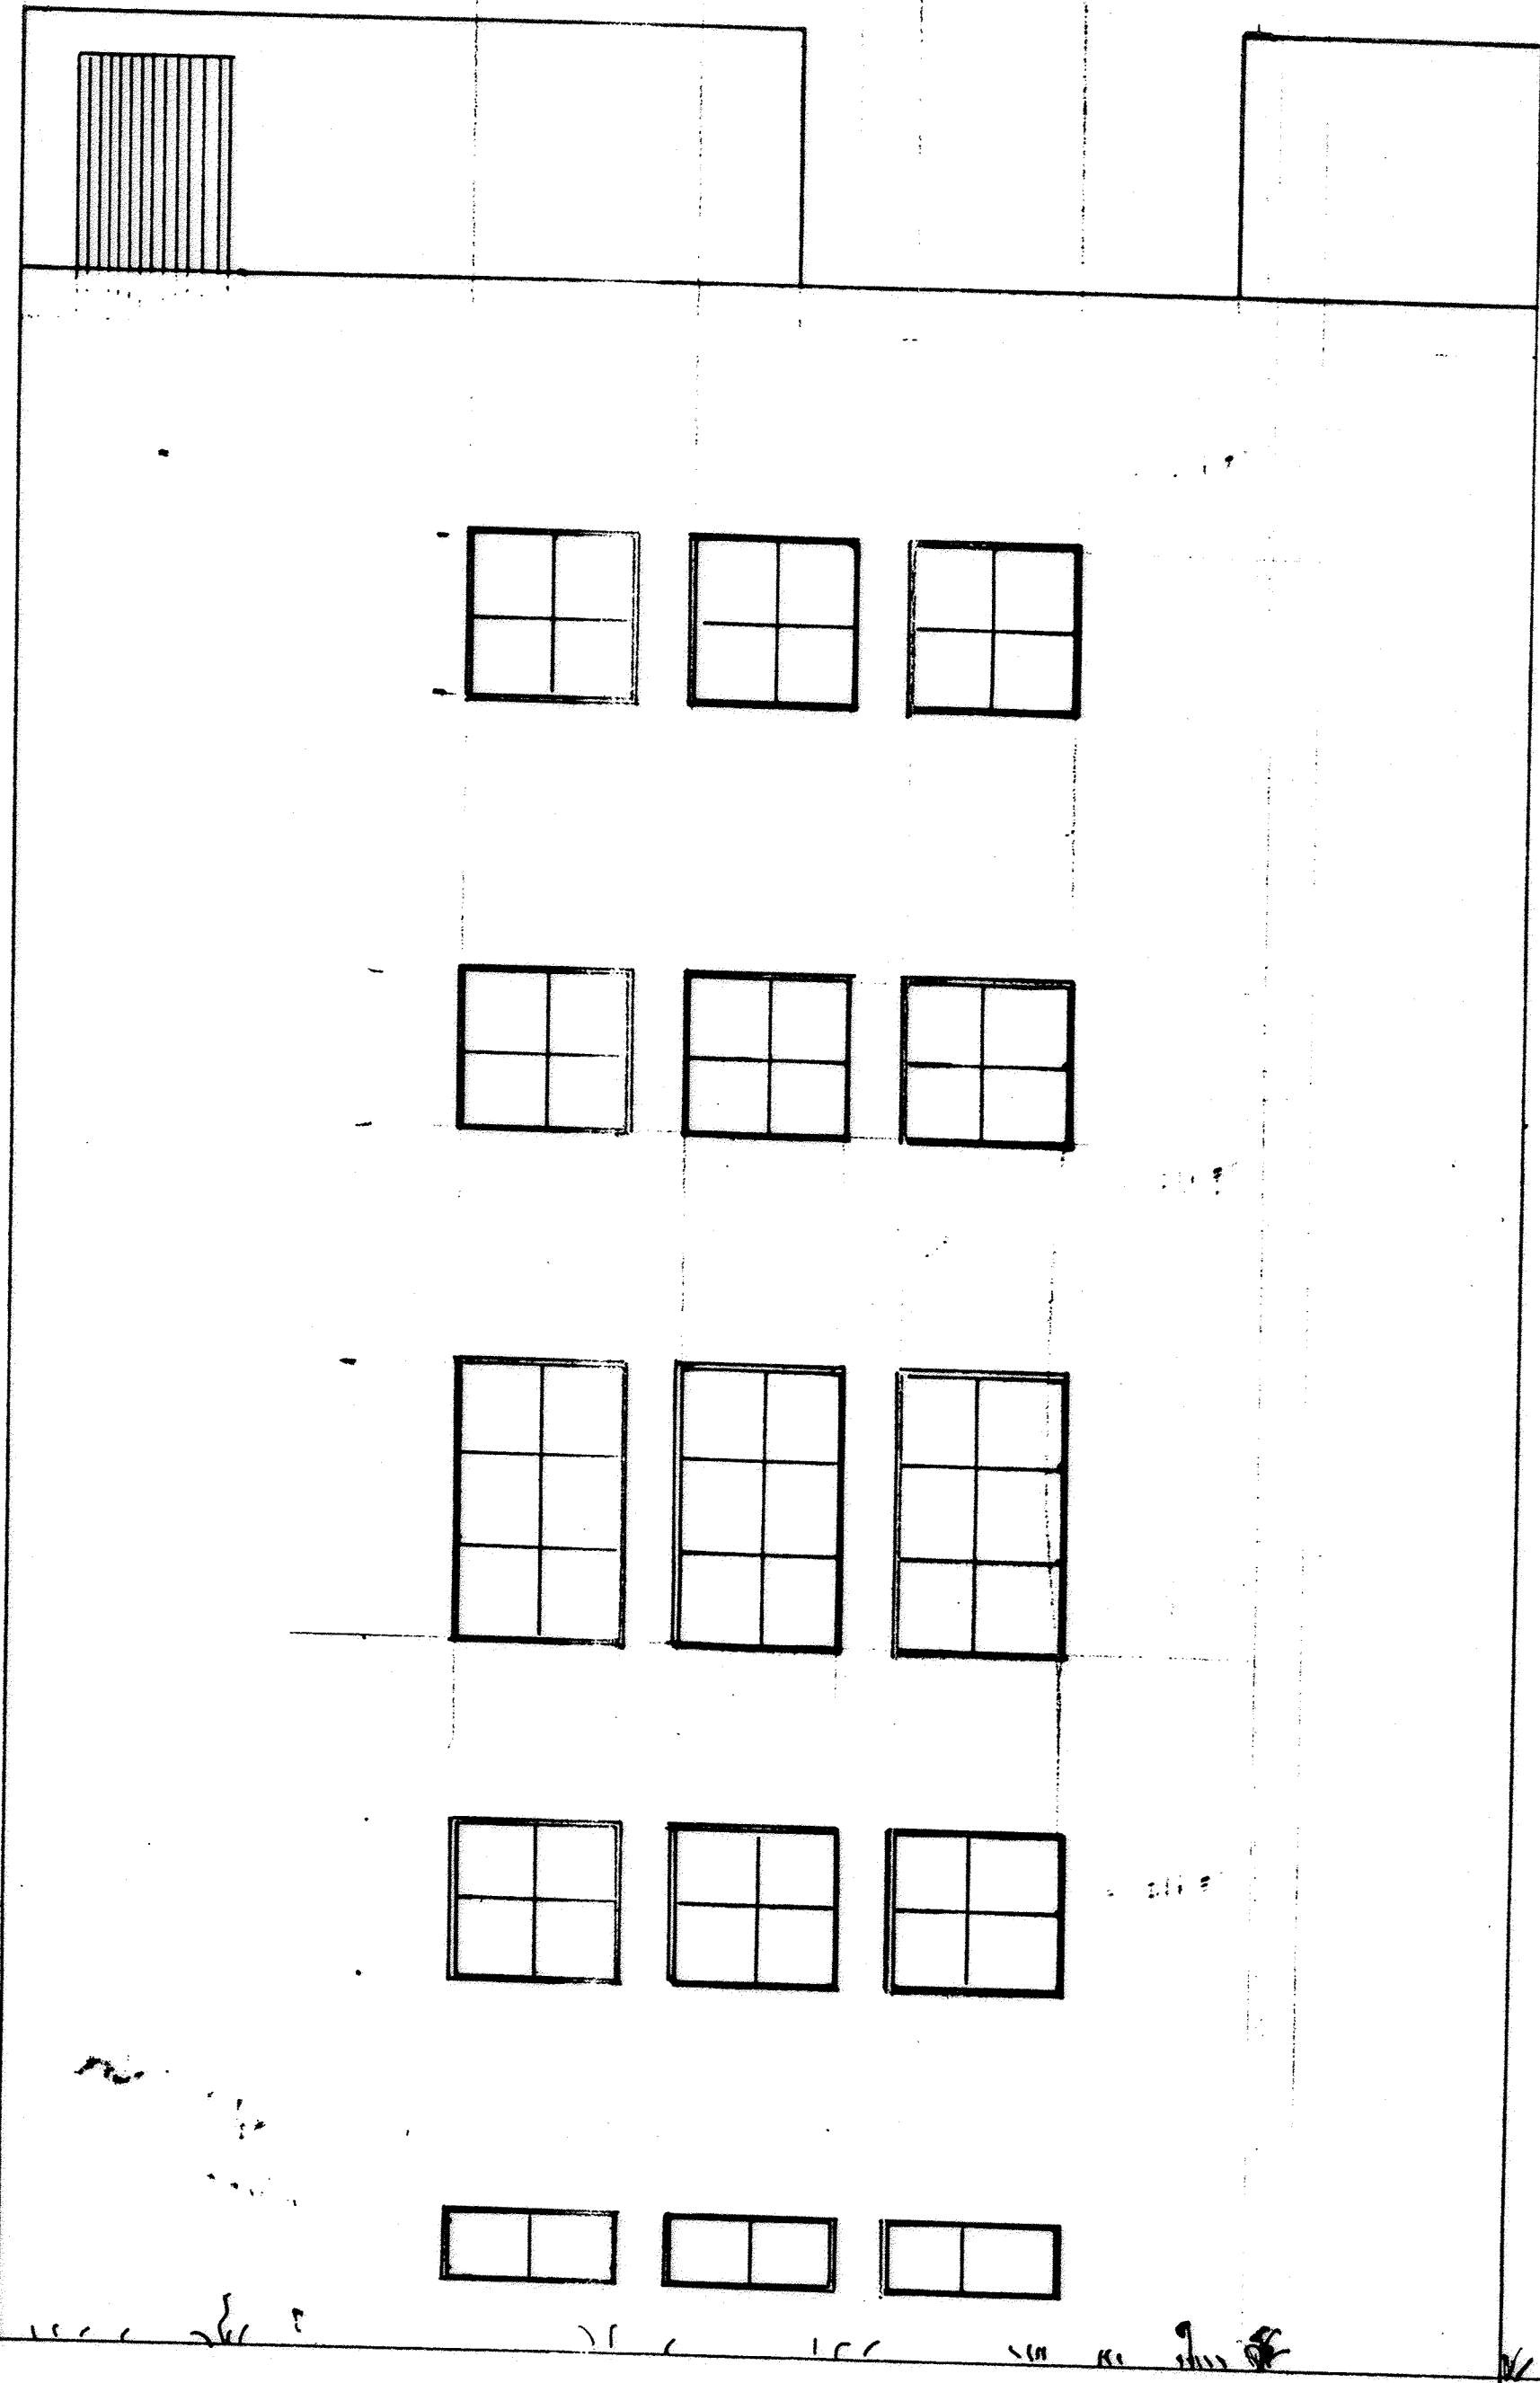

<u>KANTINEBYGG</u> <u>FASADE MOT VEST</u>	Målestokk	Tegn.	
	1:50	Trac. N _o	27.8.76
	Kfr.		
<u>STATSBANENES VERKSTED</u> <u>MARIENBORG TRONDHEIM</u> <u>270876</u>	Erstatning for:		
	MA 209•60		
		Erstattet av:	