


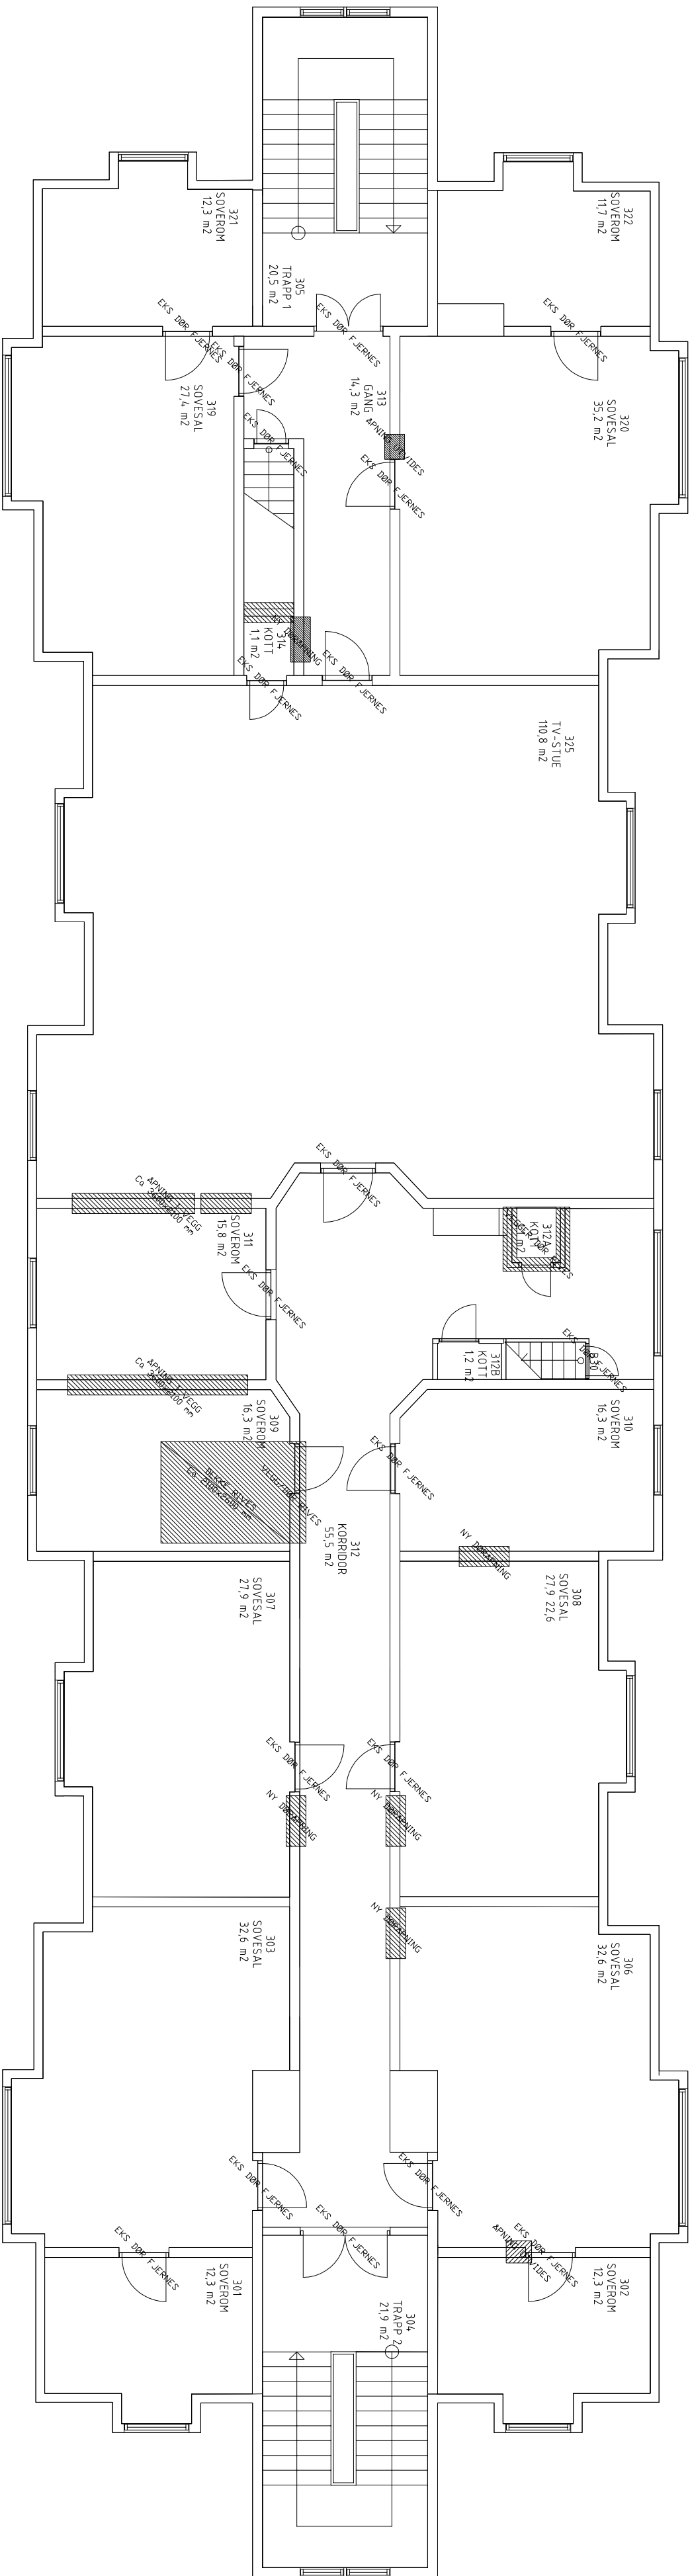

EKSISTERENDE 3. ETASJE

ANBUDSTEGNING

RIVING

JØNSBERG_INTERNAT	Mål	Dato	Sign
PLAN_3-ET. RIVEPLAN	1100	20.05.2016	SH
	Tegn nr.	R 103	IND
	1232		

STUDIONSW

ARTBILAG FOR RIVNING - WWW.STUDIONSW.NO - POST@STUDIONSW.NO - TORSGAT 82, PB 13, 201 HVALER - 065 60 400