




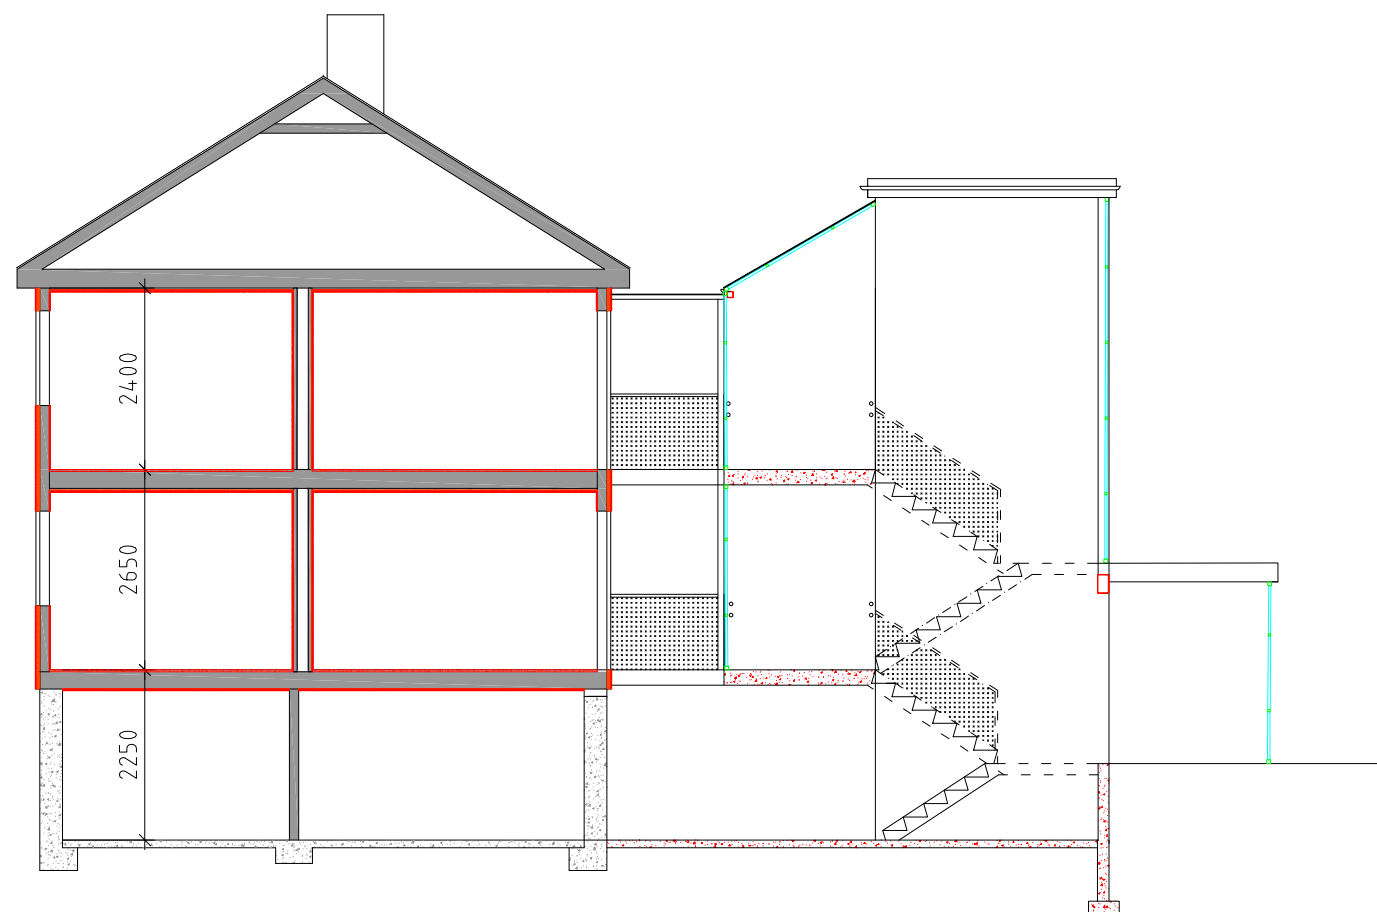

Snitt A-A

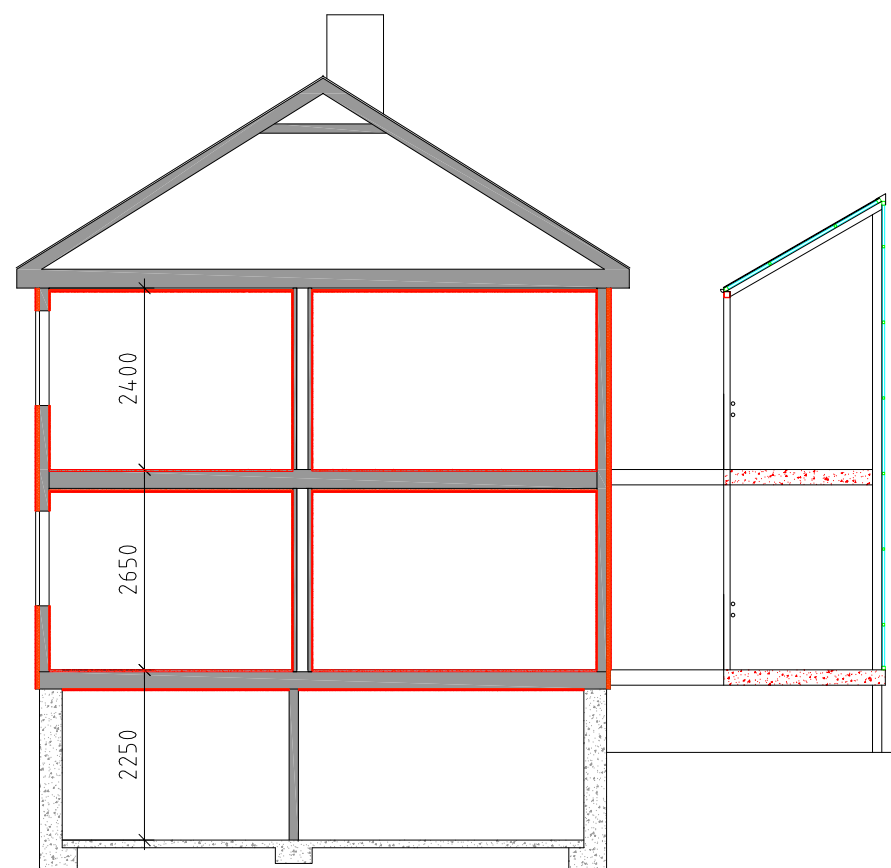

Snitt B-B

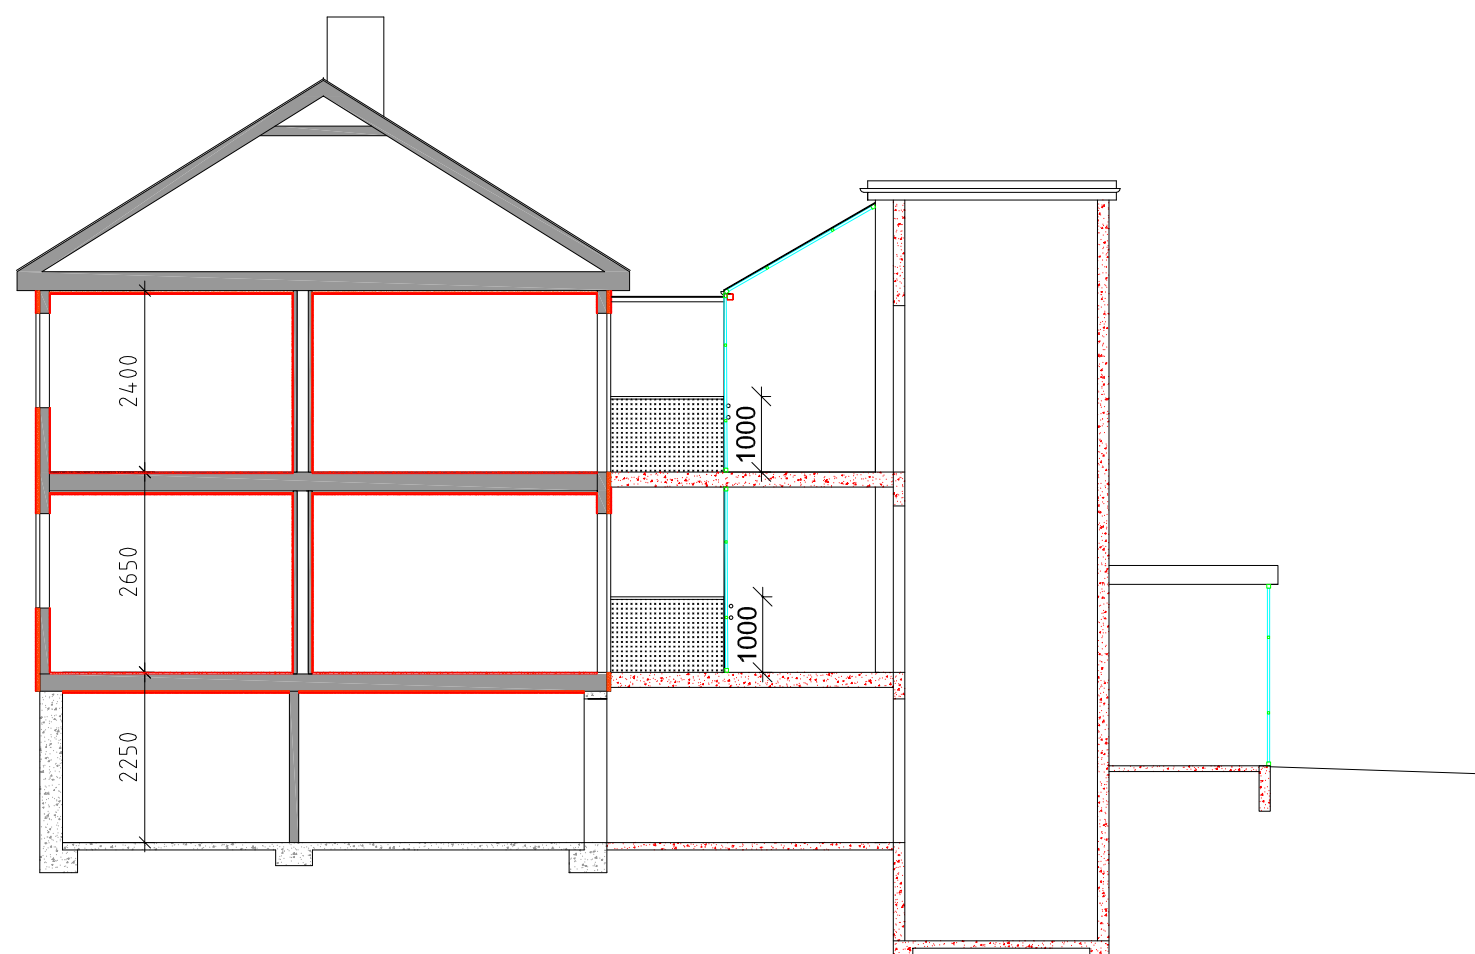

Snitt C-C

MERKNAD:
-

TILBUDSTEGNINGER		02.11.16	
NR:	REV. GJELDER:	DATO:	SIGN:
KRISTIANSUND KOMMUNE		REVISJON:	
REHABILITERING AV TOLLÅSENGA		-	
P. Bendixens gt. 41 A - H		Snitt A-A, B-B og C-C	
EIENDOMSDRIFT, PB 178, 6501 KR.SUND TLF 71574000		SKALA: 1:100 DATO: 21.09.2016	SIGN:
		200121-ARK	-40-102