

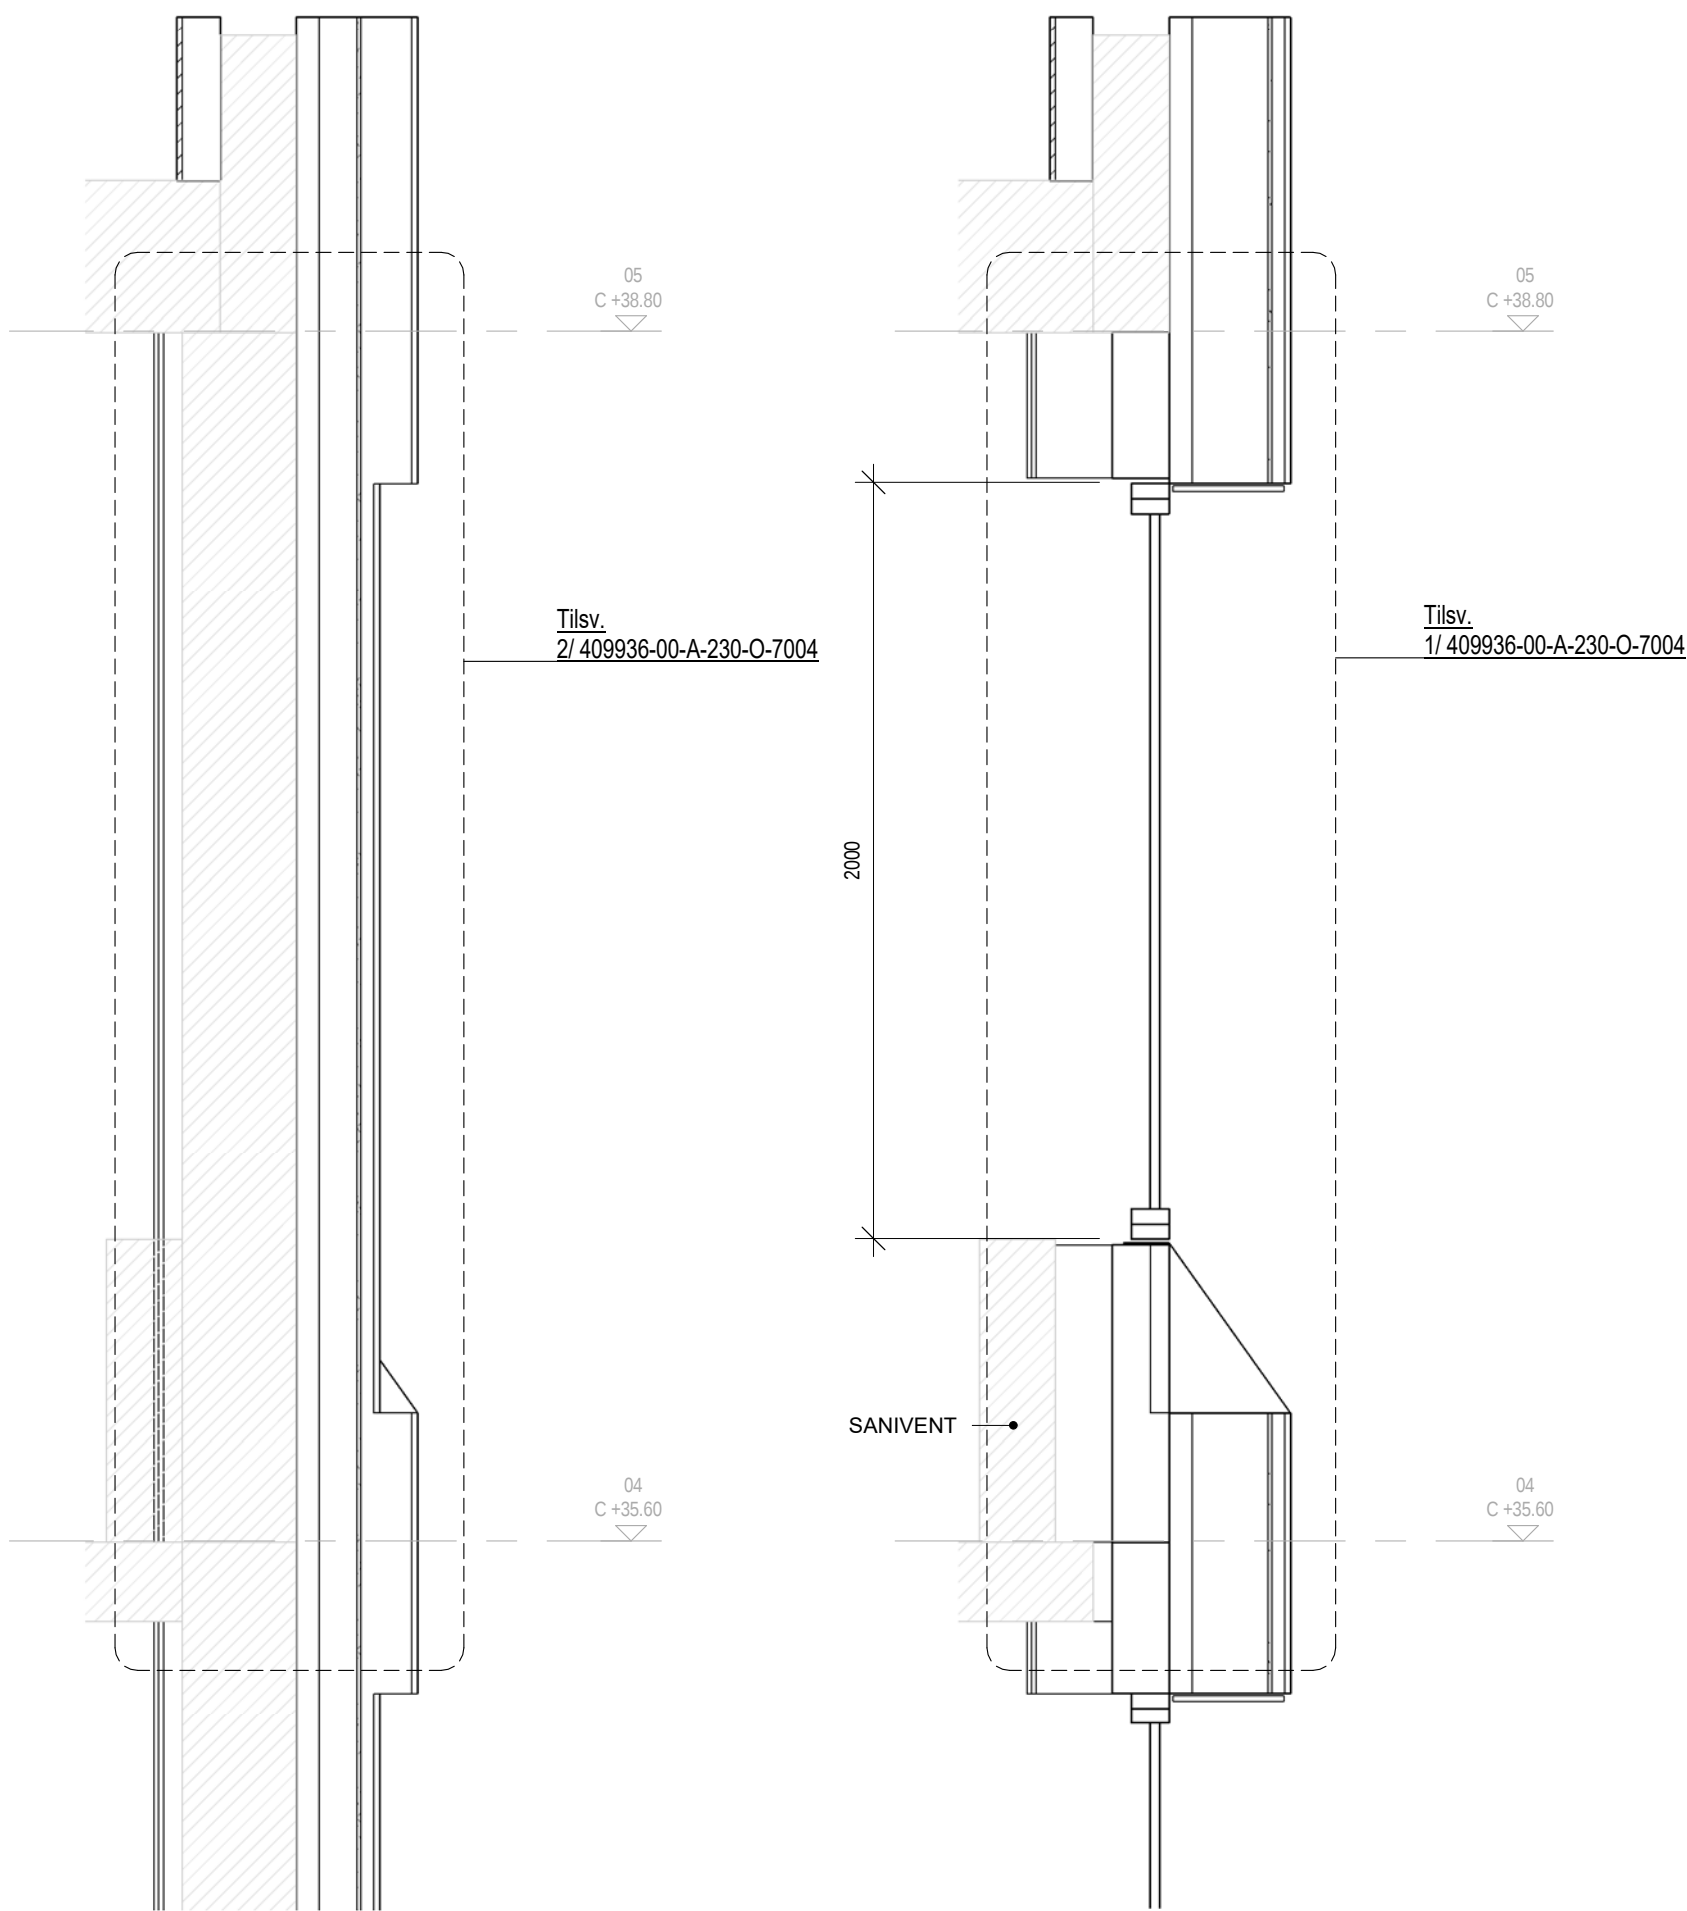


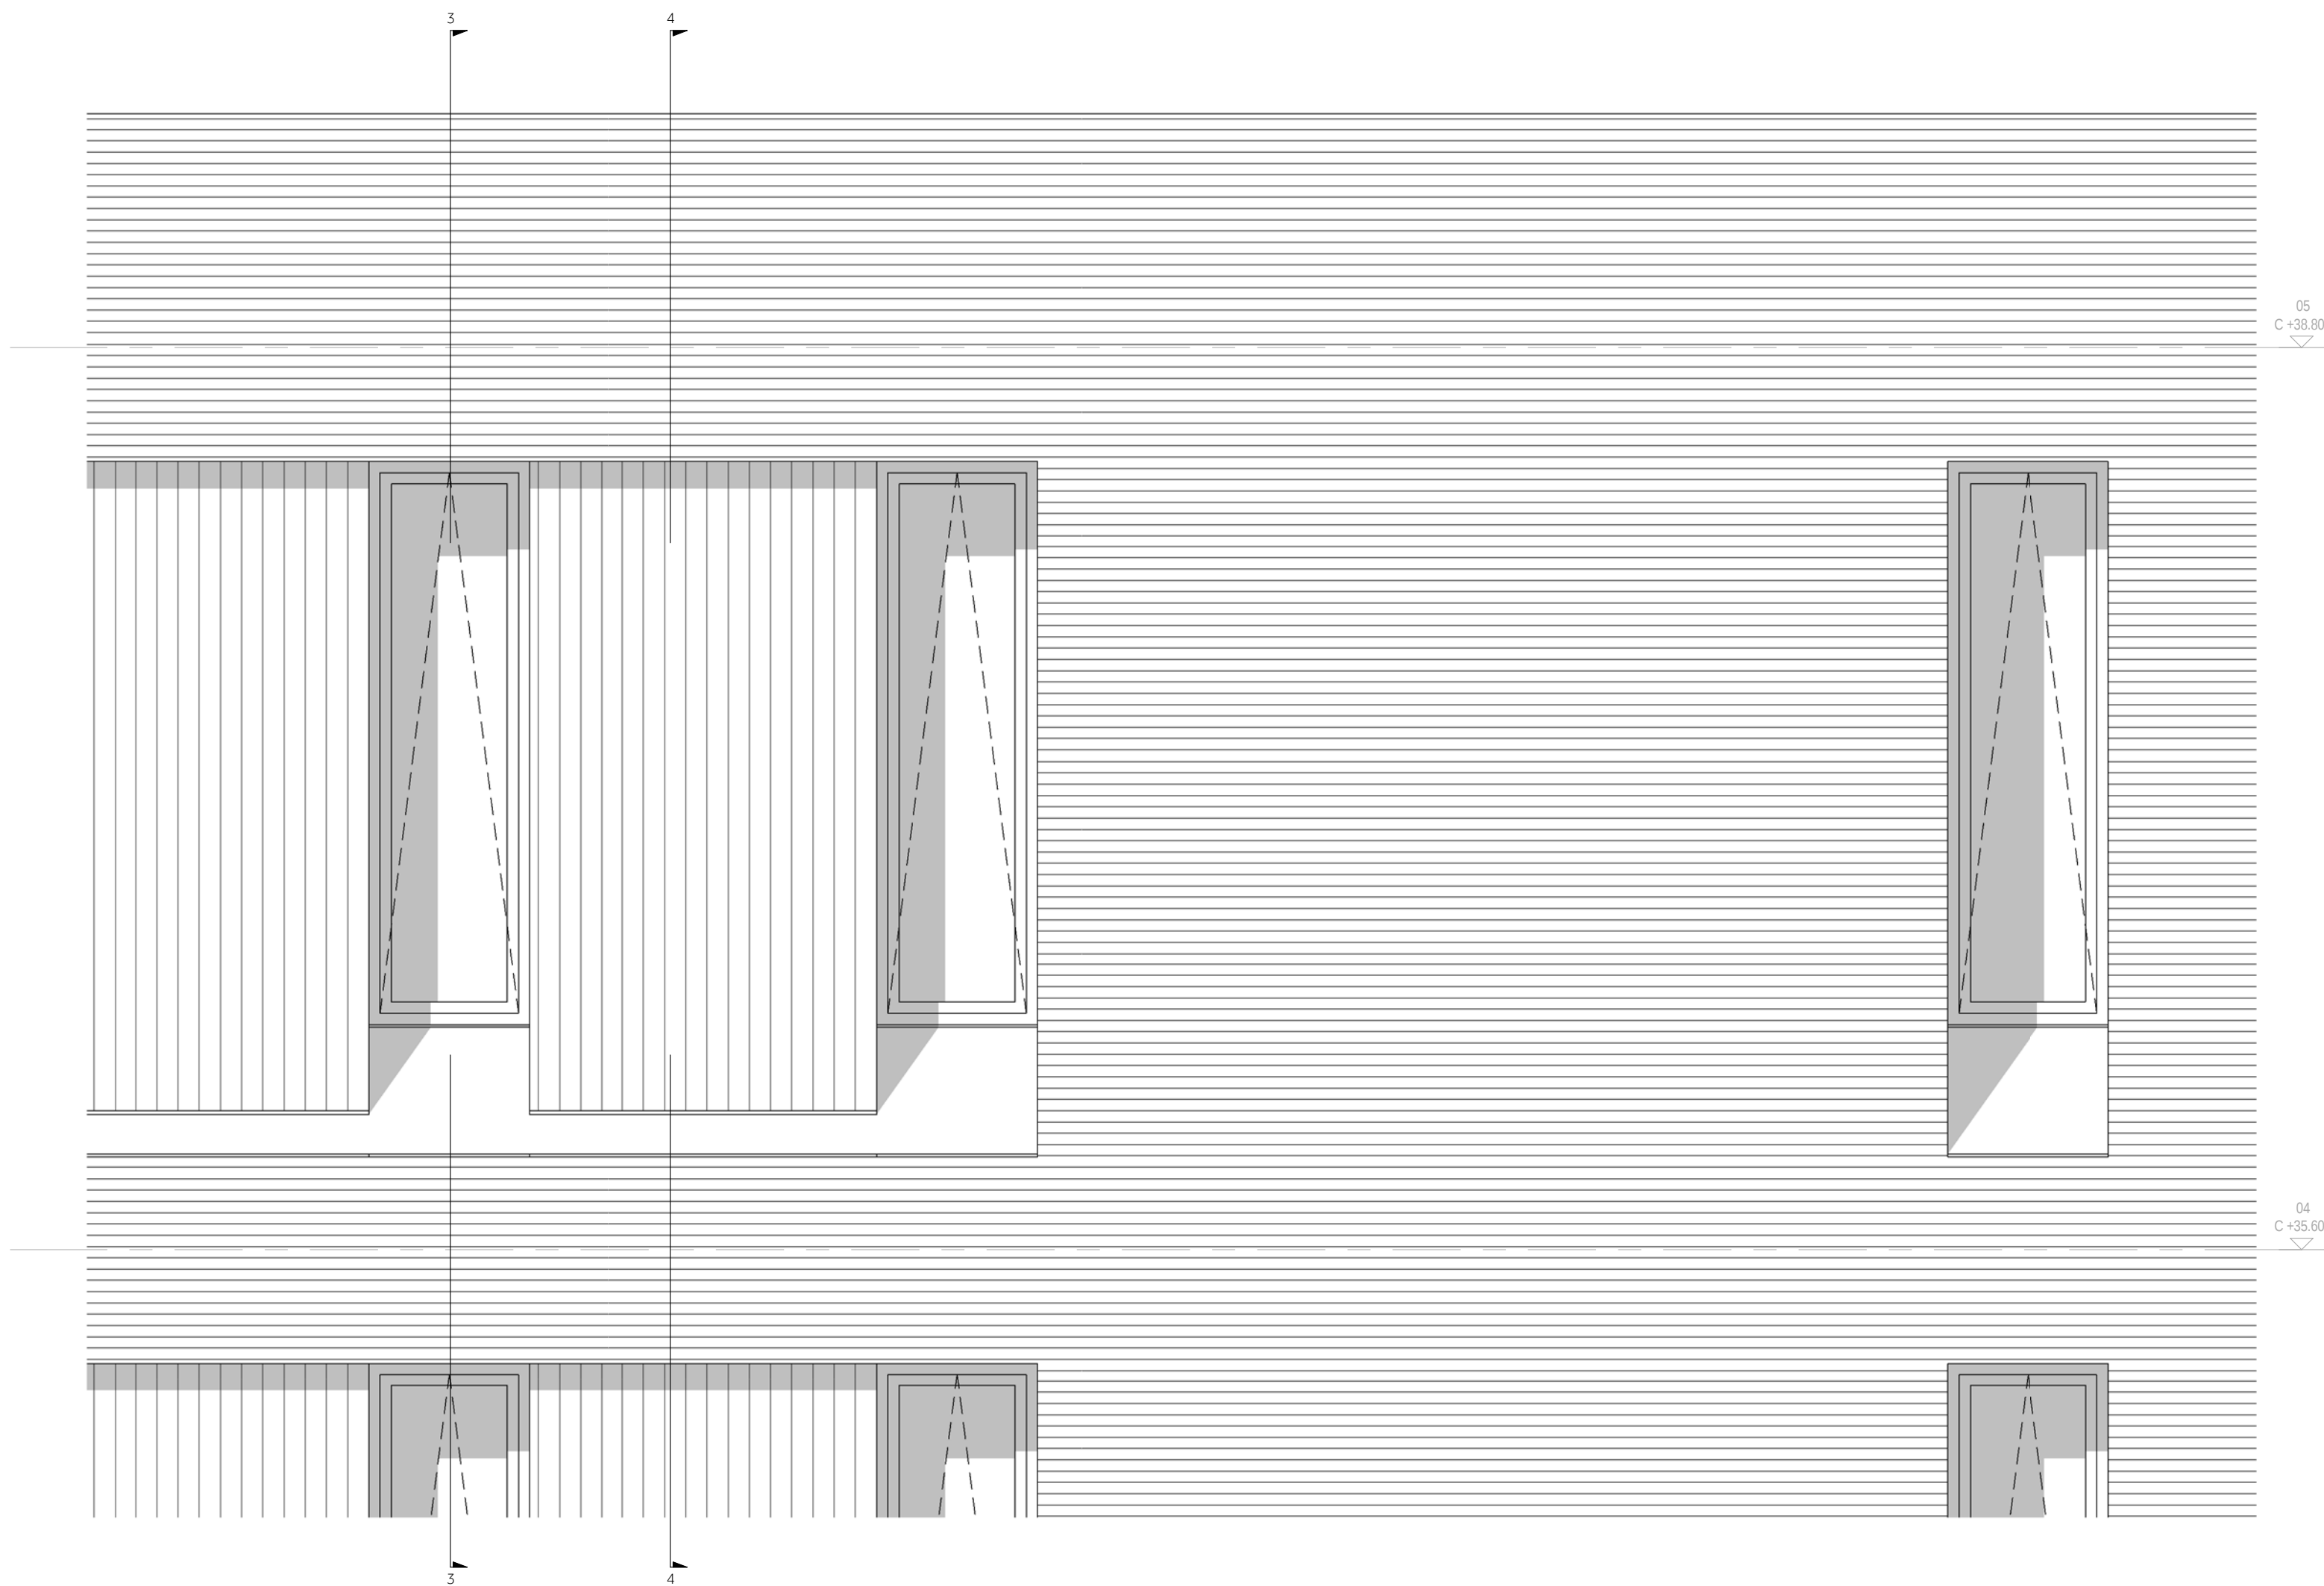


4 SNITT  
1:20

3 SNITT  
1:20

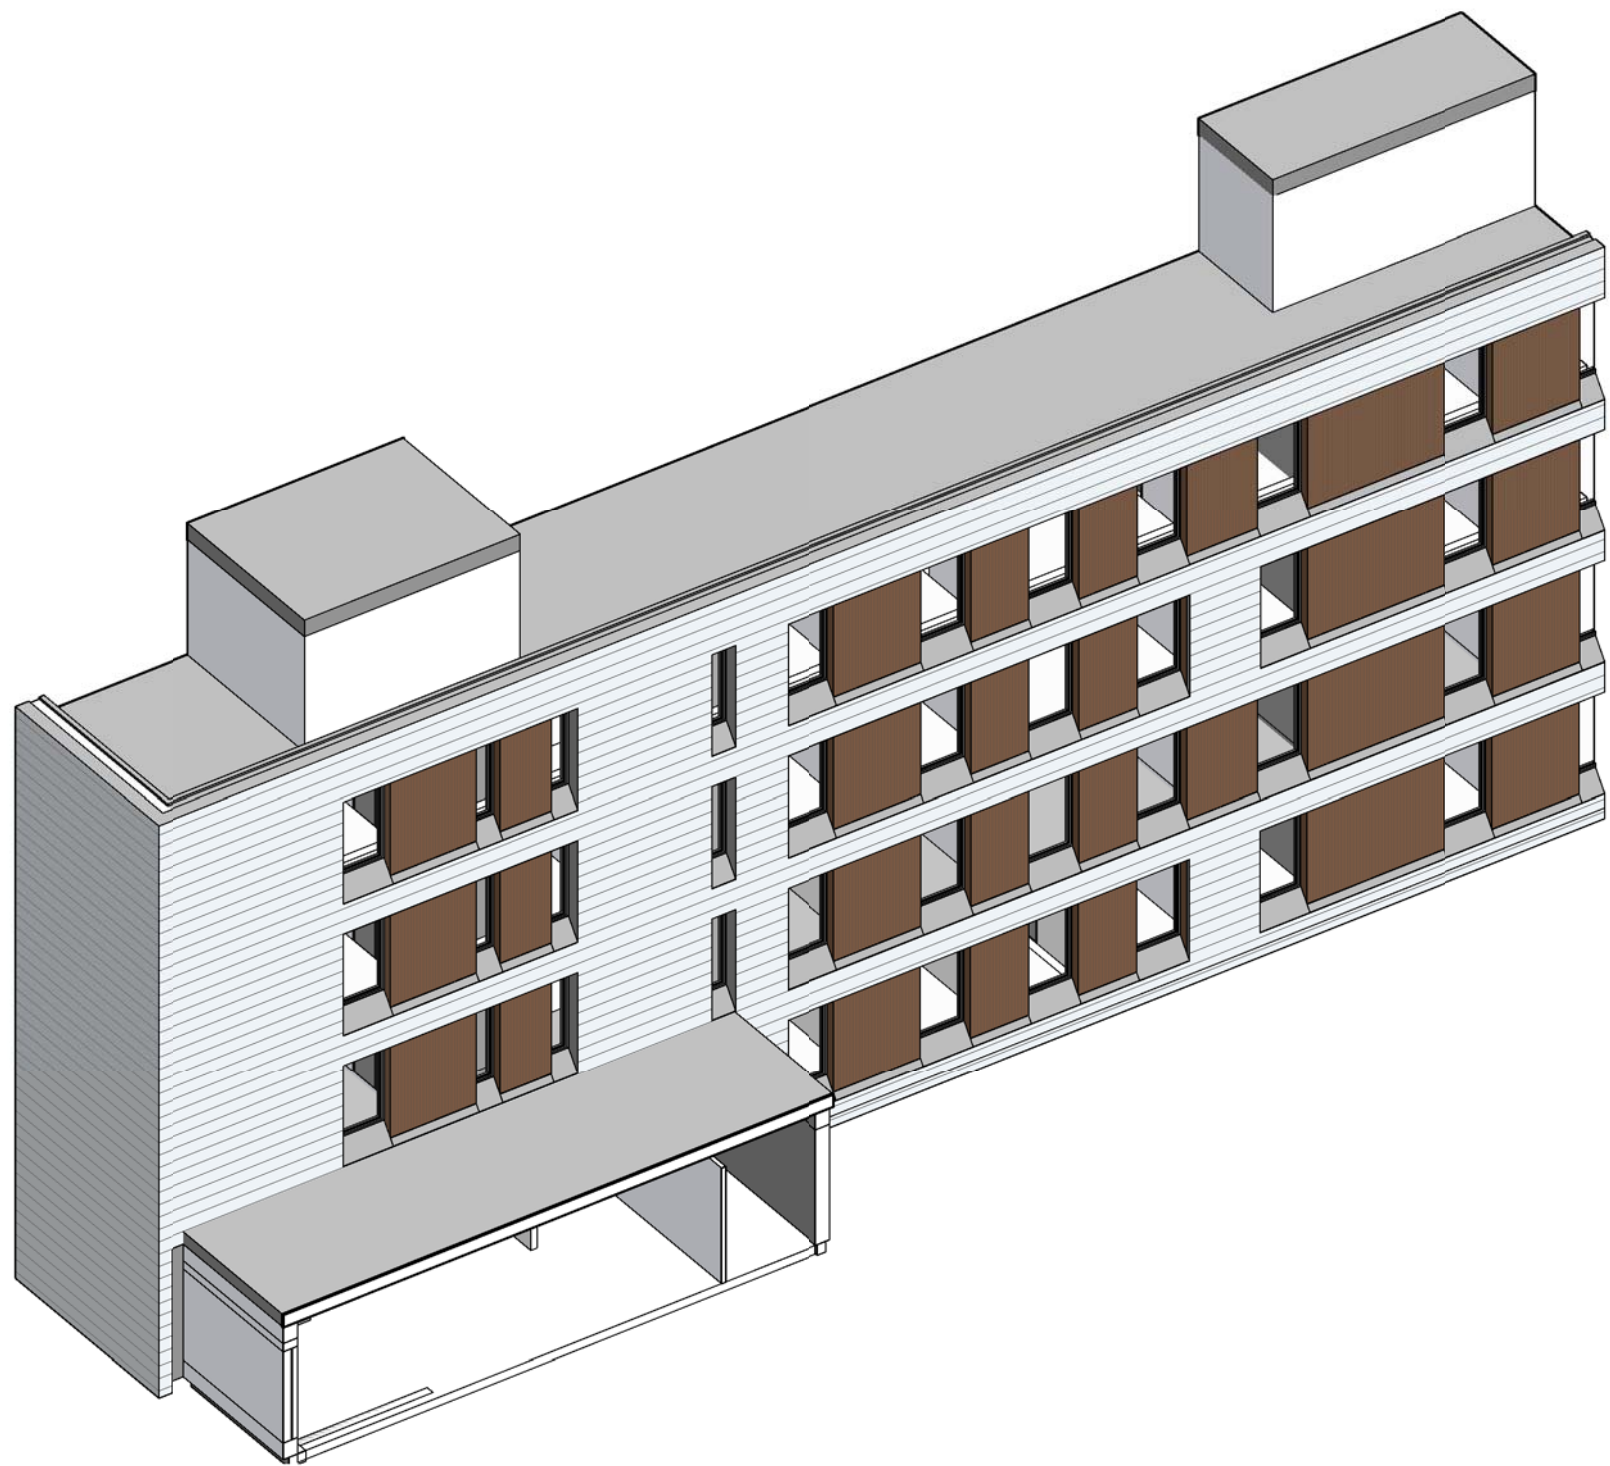


2 OPPRISS  
1:20

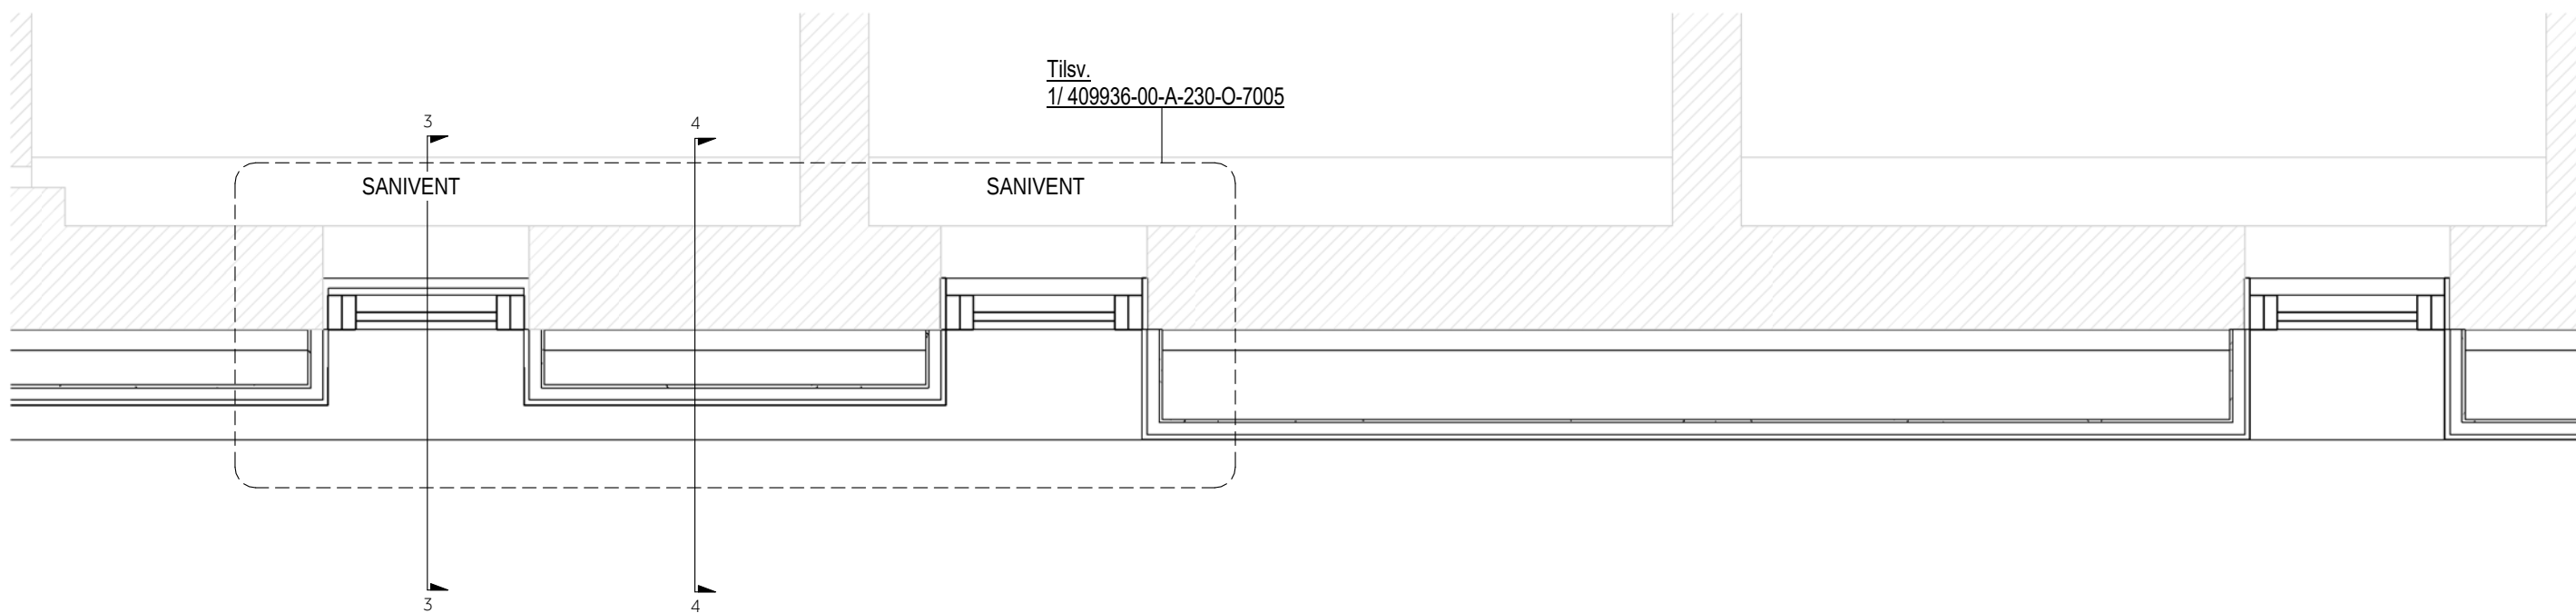

1 PLANUTSNIITT  
1:20

#### MERKNADER

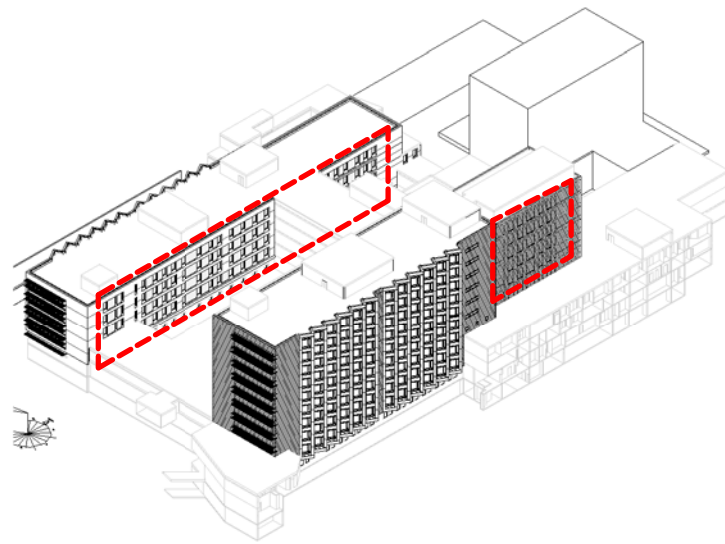


- EKSISTERENDE  
□ NY

#### HENVISNINGER

| MALESTOKK | NUMMER                 | REV. |
|-----------|------------------------|------|
|           | 409936-00-A-230-O-6003 | 03   |

| REV. | DATO       | RETTELSEN GJELDER | ANSV. | OR. |
|------|------------|-------------------|-------|-----|
| 03   | 01/02/2018 | TILBUDSTEGNING    | JS    | FW  |
| 02   | 01/12/2017 | ANBUUDSUNDERLAG   | JS    | FW  |
| 01   | 23/10/2017 | BESKRIVELSE       | JS    | FW  |

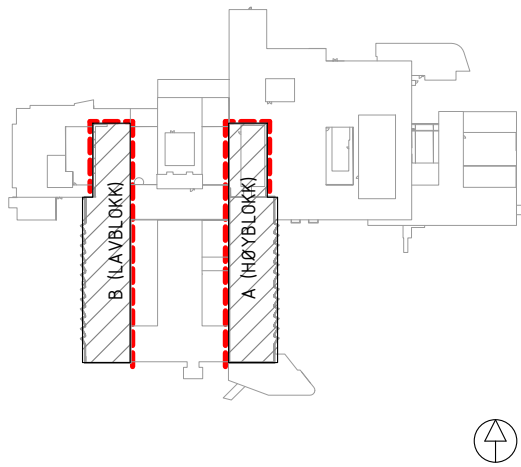

**nordic**

OFFICE OF  
ARCHITECTURE

|     |                               |               |
|-----|-------------------------------|---------------|
| ARK | NORDIC Office of Architecture | +47 2293 0900 |
| RIB |                               |               |
| RIV |                               |               |
| RIE |                               |               |

|            |           |               |                      |
|------------|-----------|---------------|----------------------|
| PROSJEKTNR | TEGNET AV | SÅKSBEHANDLER | ANSV.                |
| 409936     | DC        | JS            | FW                   |
| DATO       | 04.05.17  | FORPROSJEKT   | Originaltittel<br>A1 |

ÅLESUND SJUKEHUS- FASADER  
HOVEDFLØY INNV.FASADE  
SKJEMA FASADE TYPE 1 - VINDUBÅND

| MALESTOKK | NUMMER                 | REV. |
|-----------|------------------------|------|
| 1:20      | 409936-00-A-230-O-6003 | 03   |