
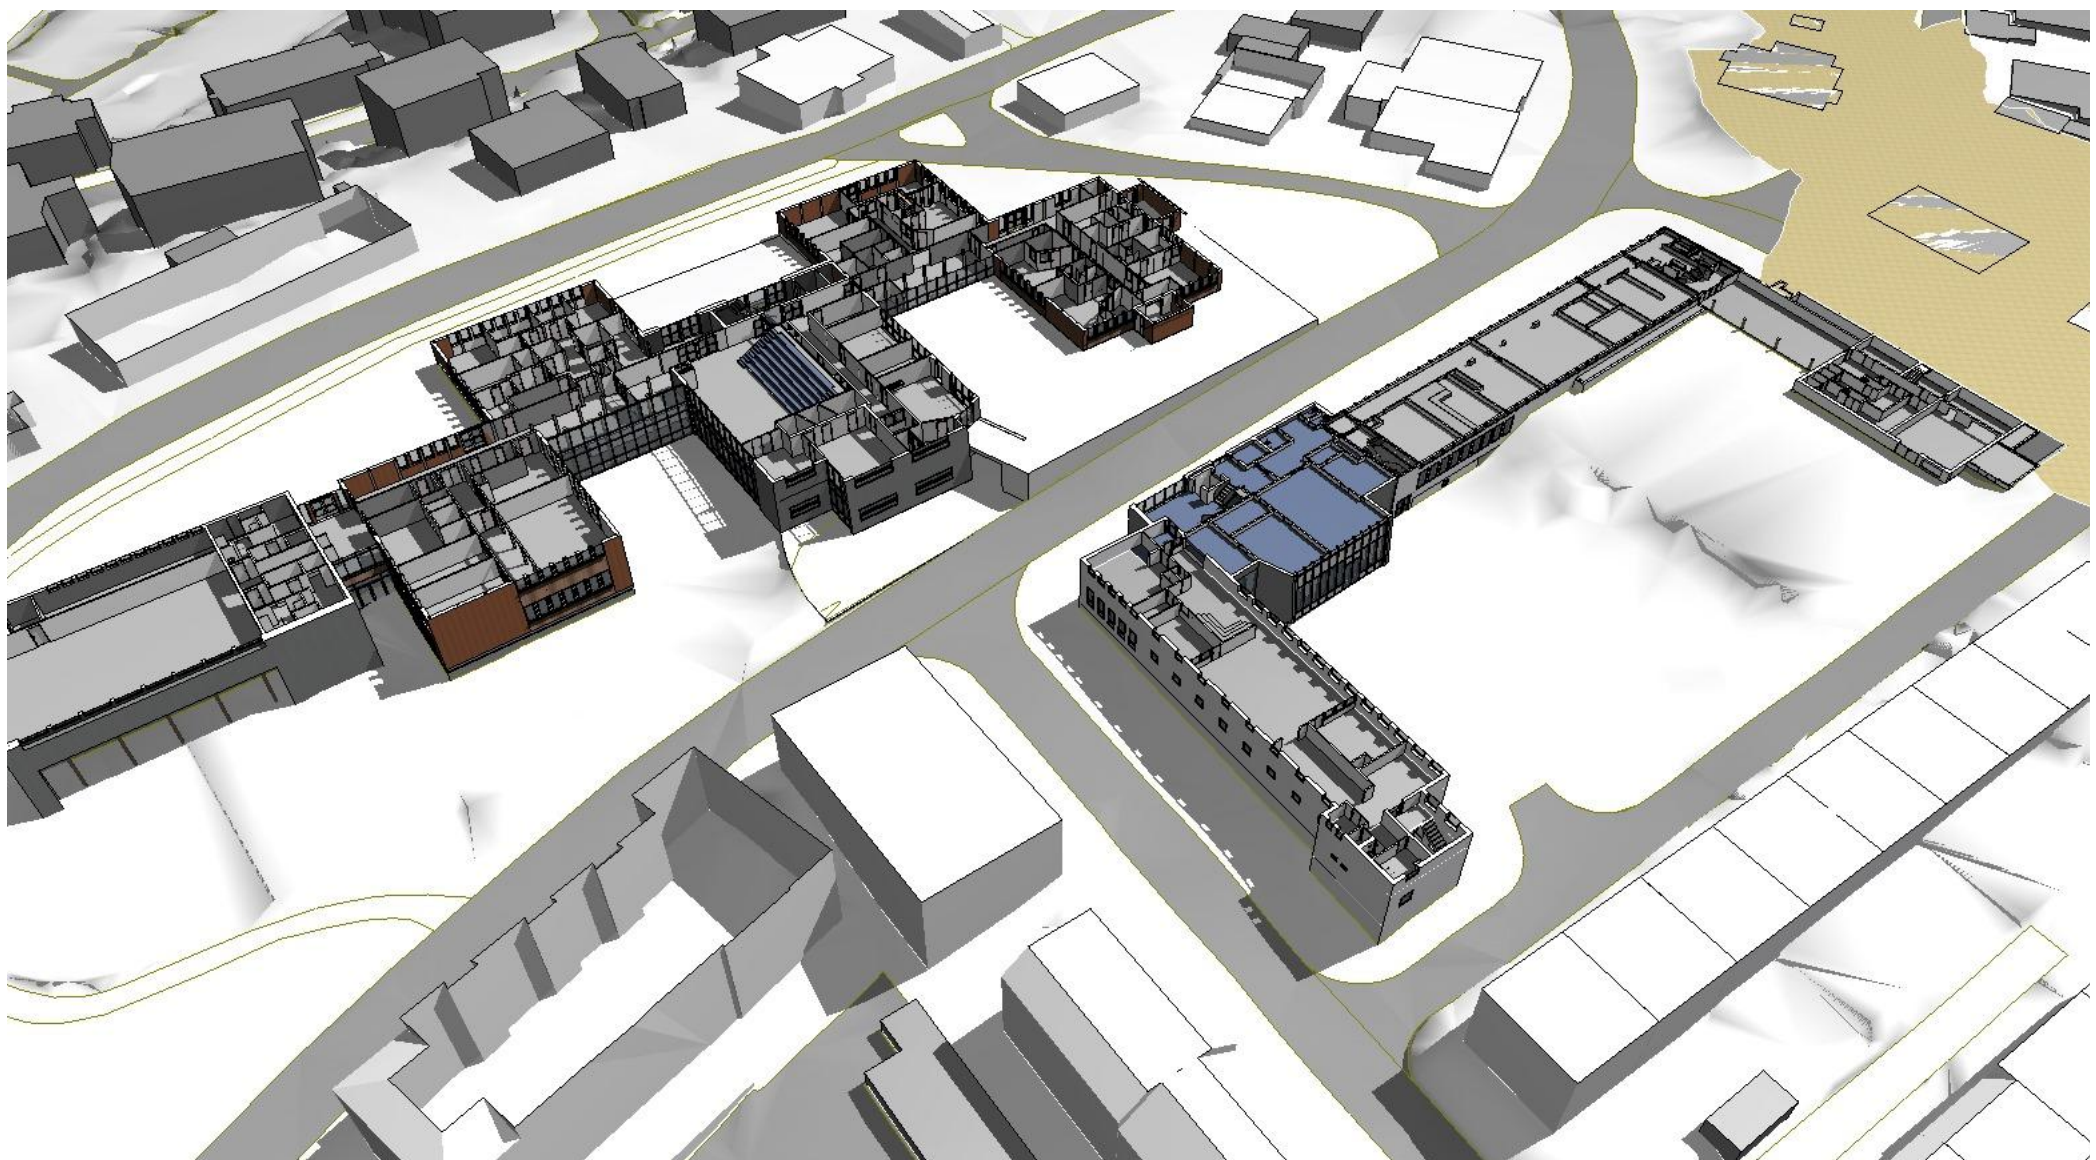


☐	RIB	
☐	RIB R	
☐	RIE	
☐	RIV	
☐	RIAKU	
☐	LARK	
☐	IARK	
☐	FDV	
☐	ANNET	

2127 1-2 02 A 20 200 201 -

Plan 2. etasje

U2550 Kronstad oppveksttun	1:200	ALL
----------------------------	-------	-----

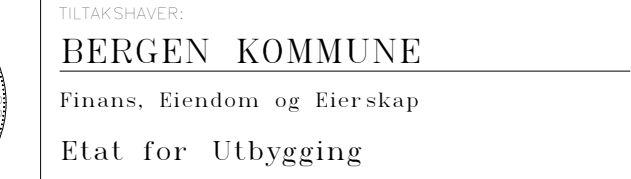

REV: BK.	SIGN.BK.
MAIL	1:200 A11
TEGN.NR. BK.	VER:
DIENDOMSNR. BK.	