


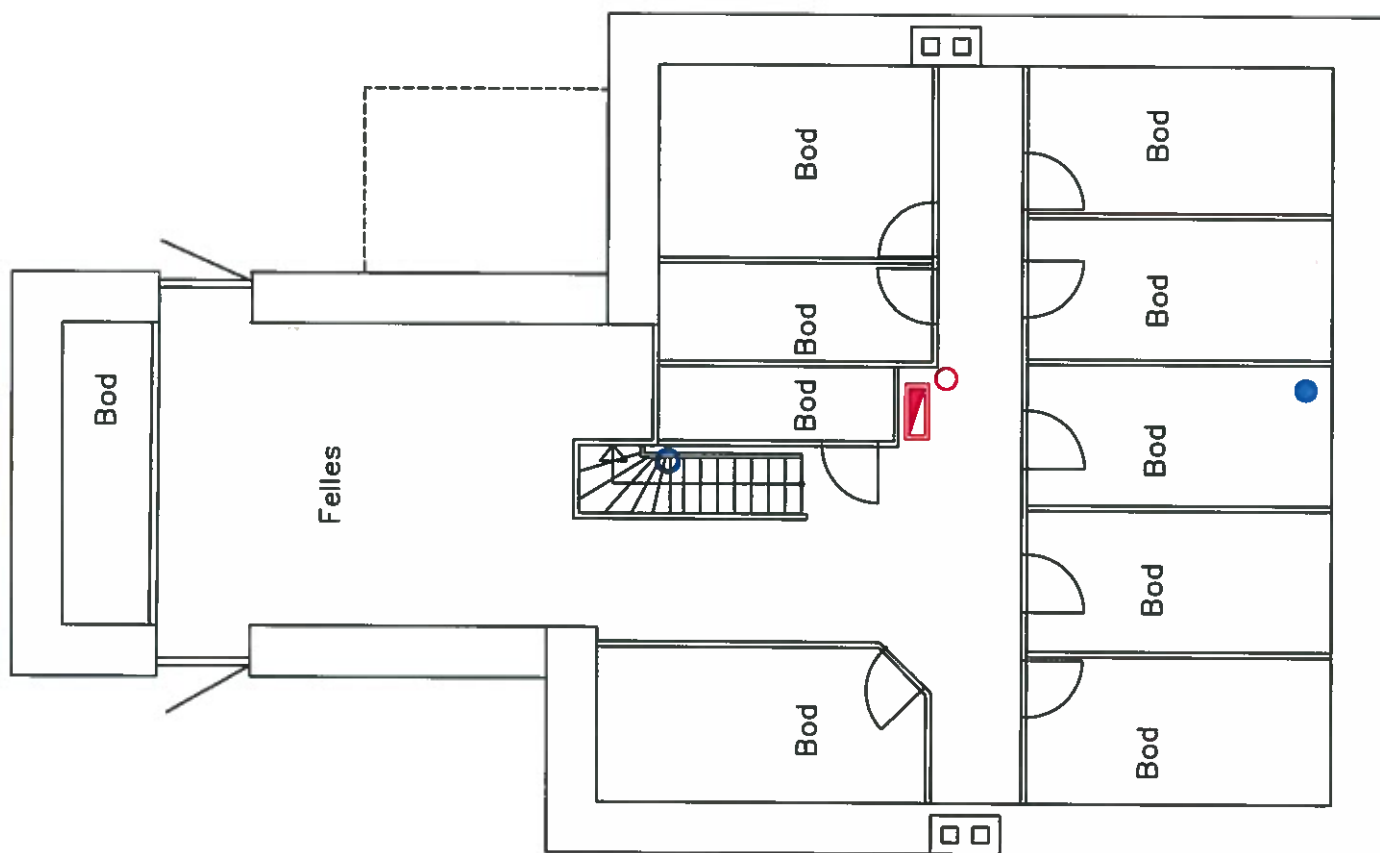

● Vanninntak/stengeventil

▬ Sprinklersentral

○ Stigeledning


○ Avløp

NEUMANNSGT. 13


NEUMANN'S GATE 13

Plan: U1


1:100

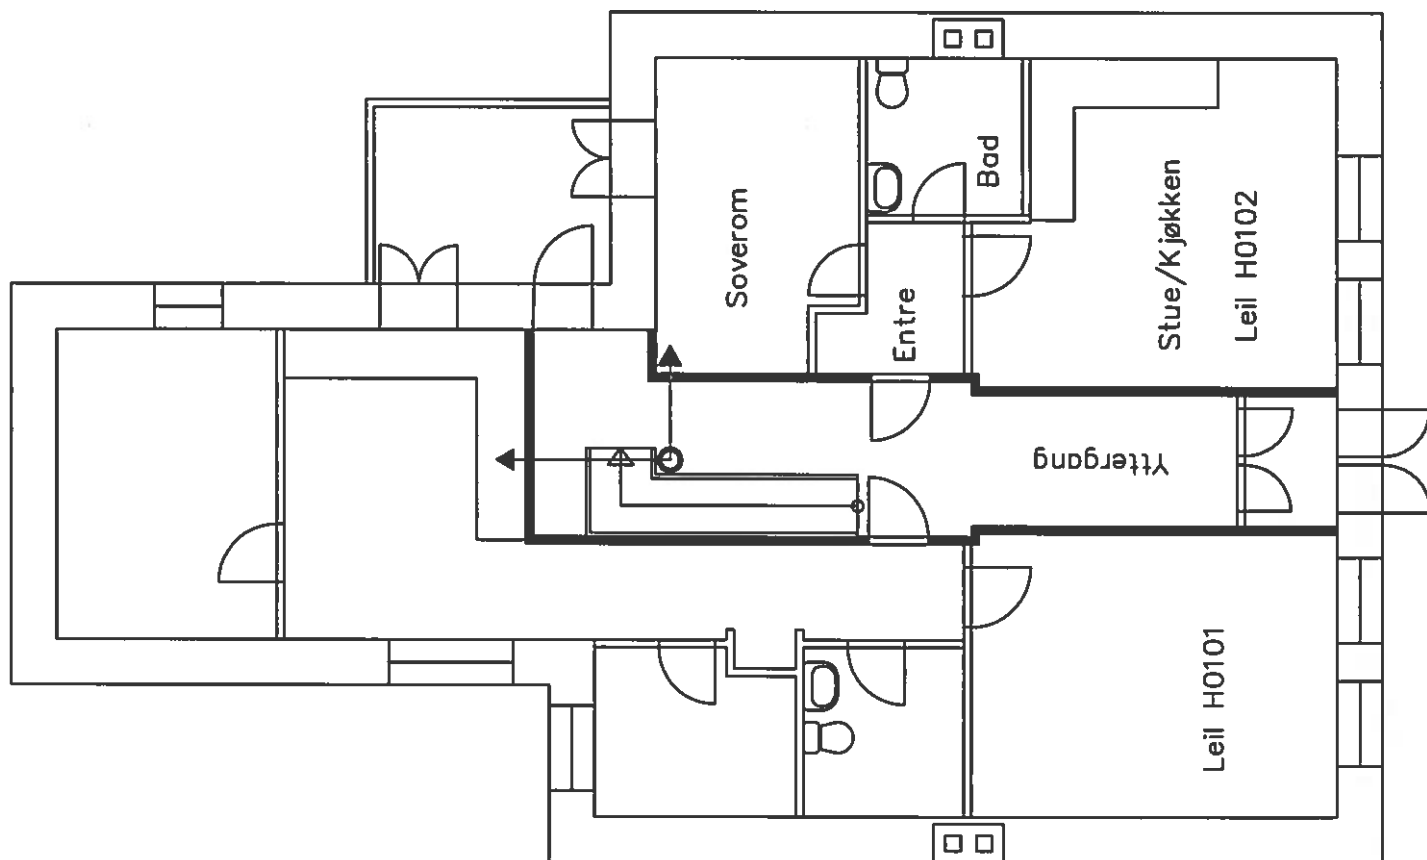


○ Stigeledning

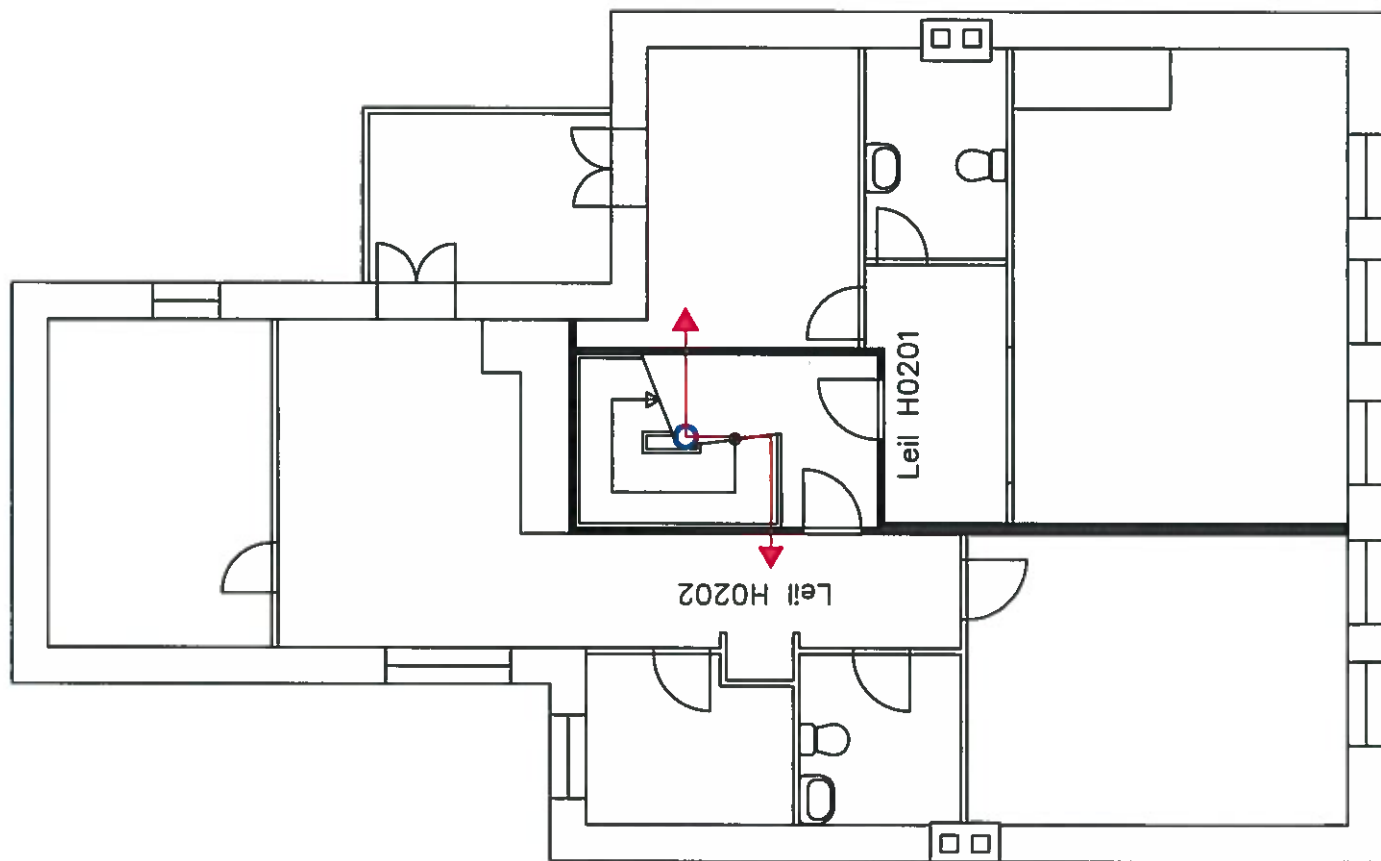


○ Stigeledning

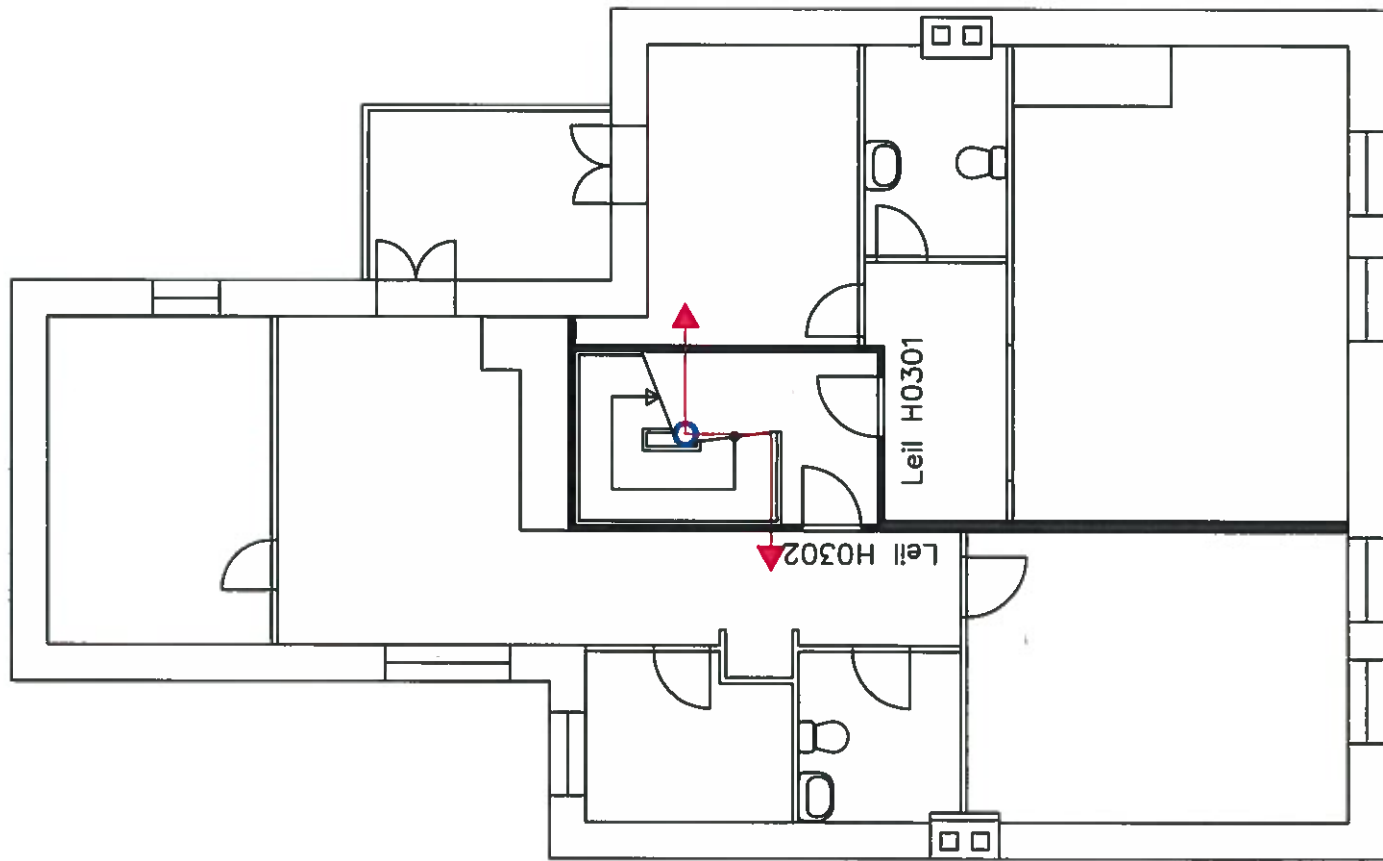

○ Stigeledning

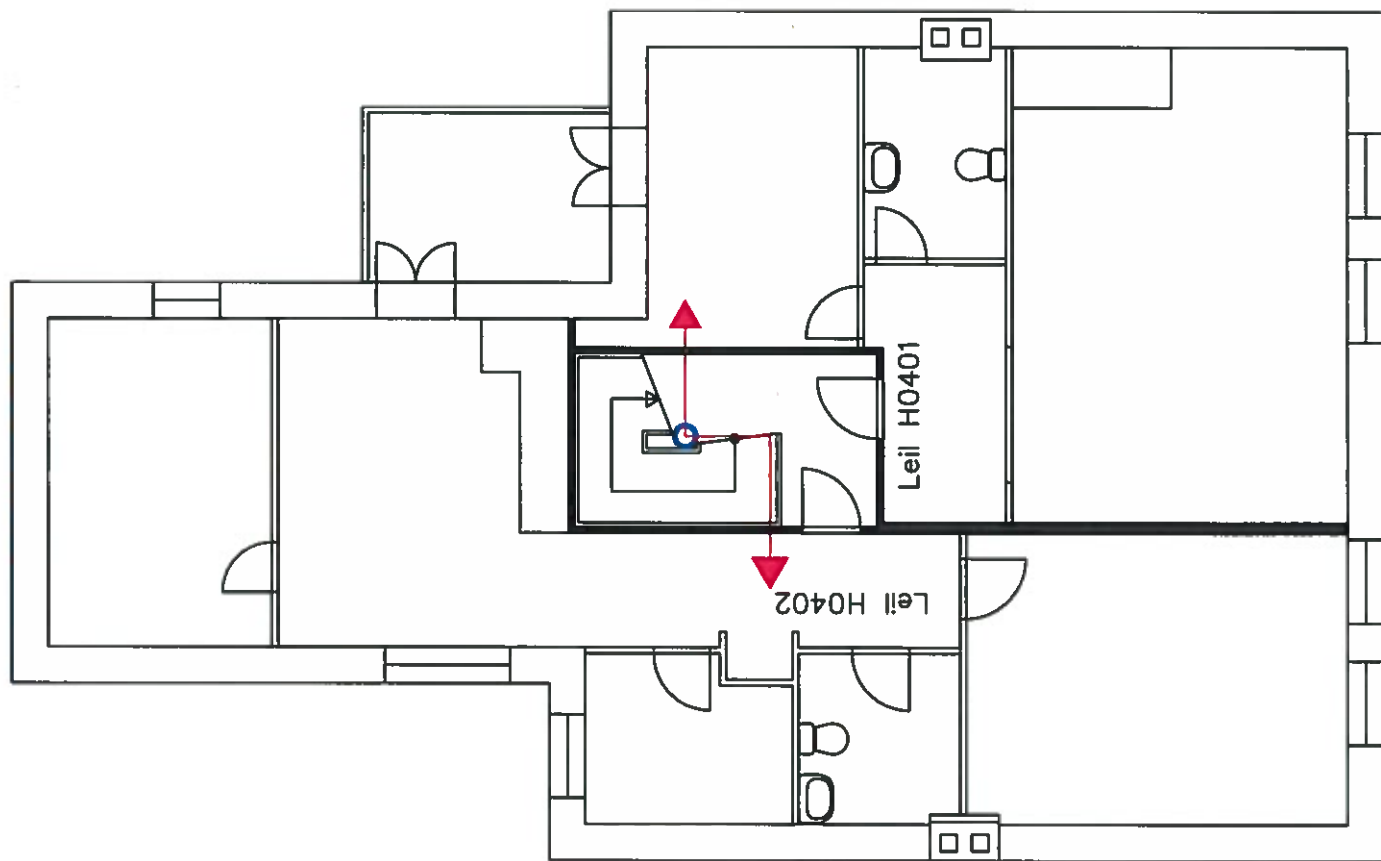


○ Stigeledning

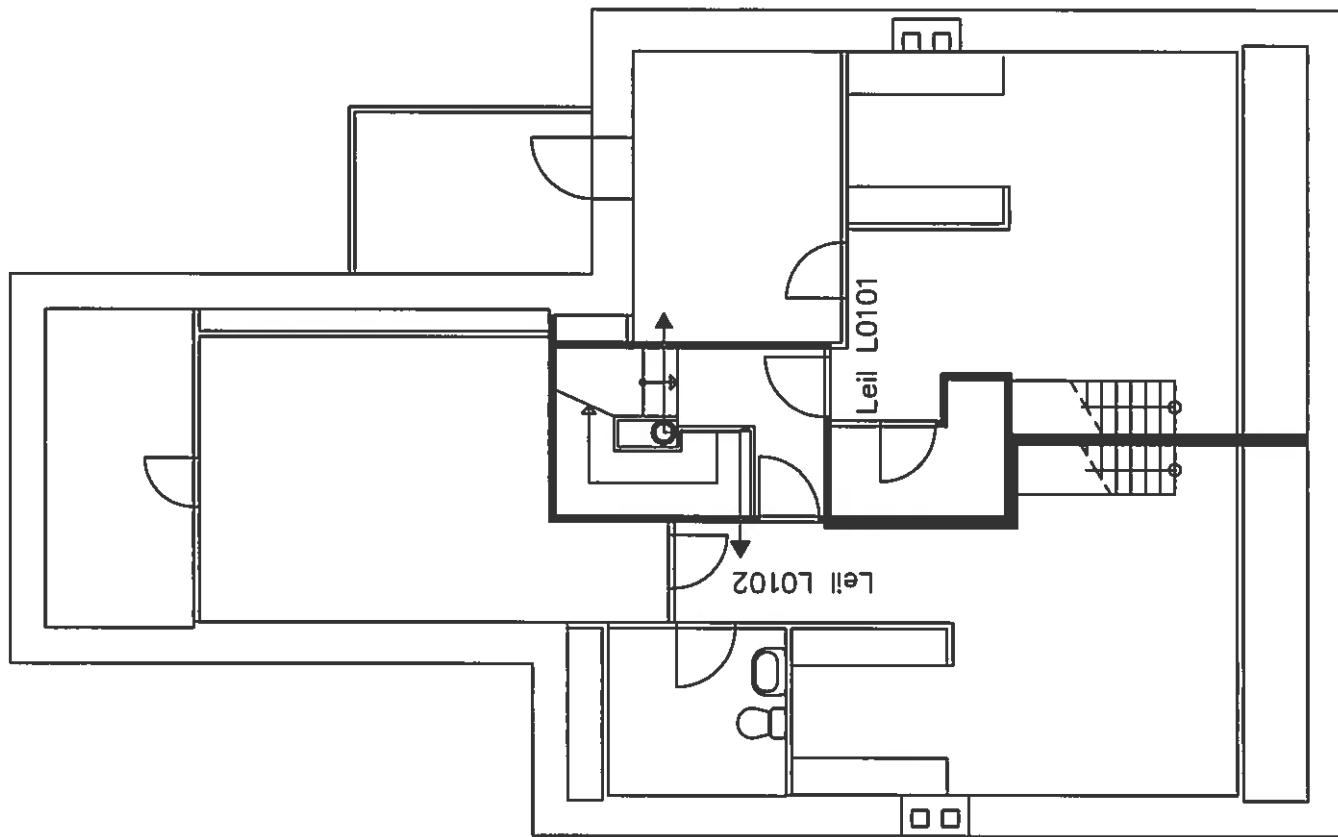


○ Stigeledning

NEUMANNSGT. 13
NEUMANN'S GATE 13
Plan: 05

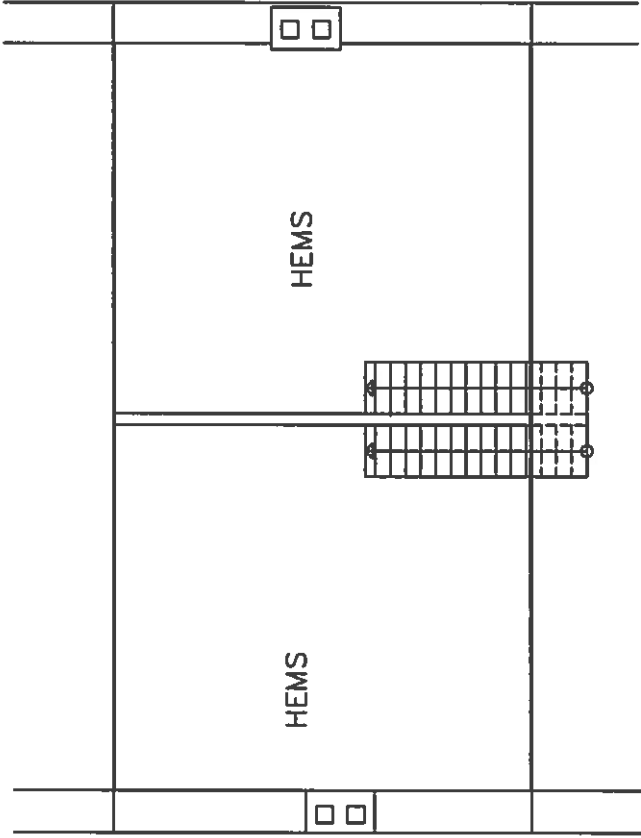

NEUMANNSGT. 13
NEUMANN'S GATE 13
Plan: 06

KOMM.AVD. BYUTVIKLING
Byggesaksavd.
18 JAN. 1988
S.nr.:

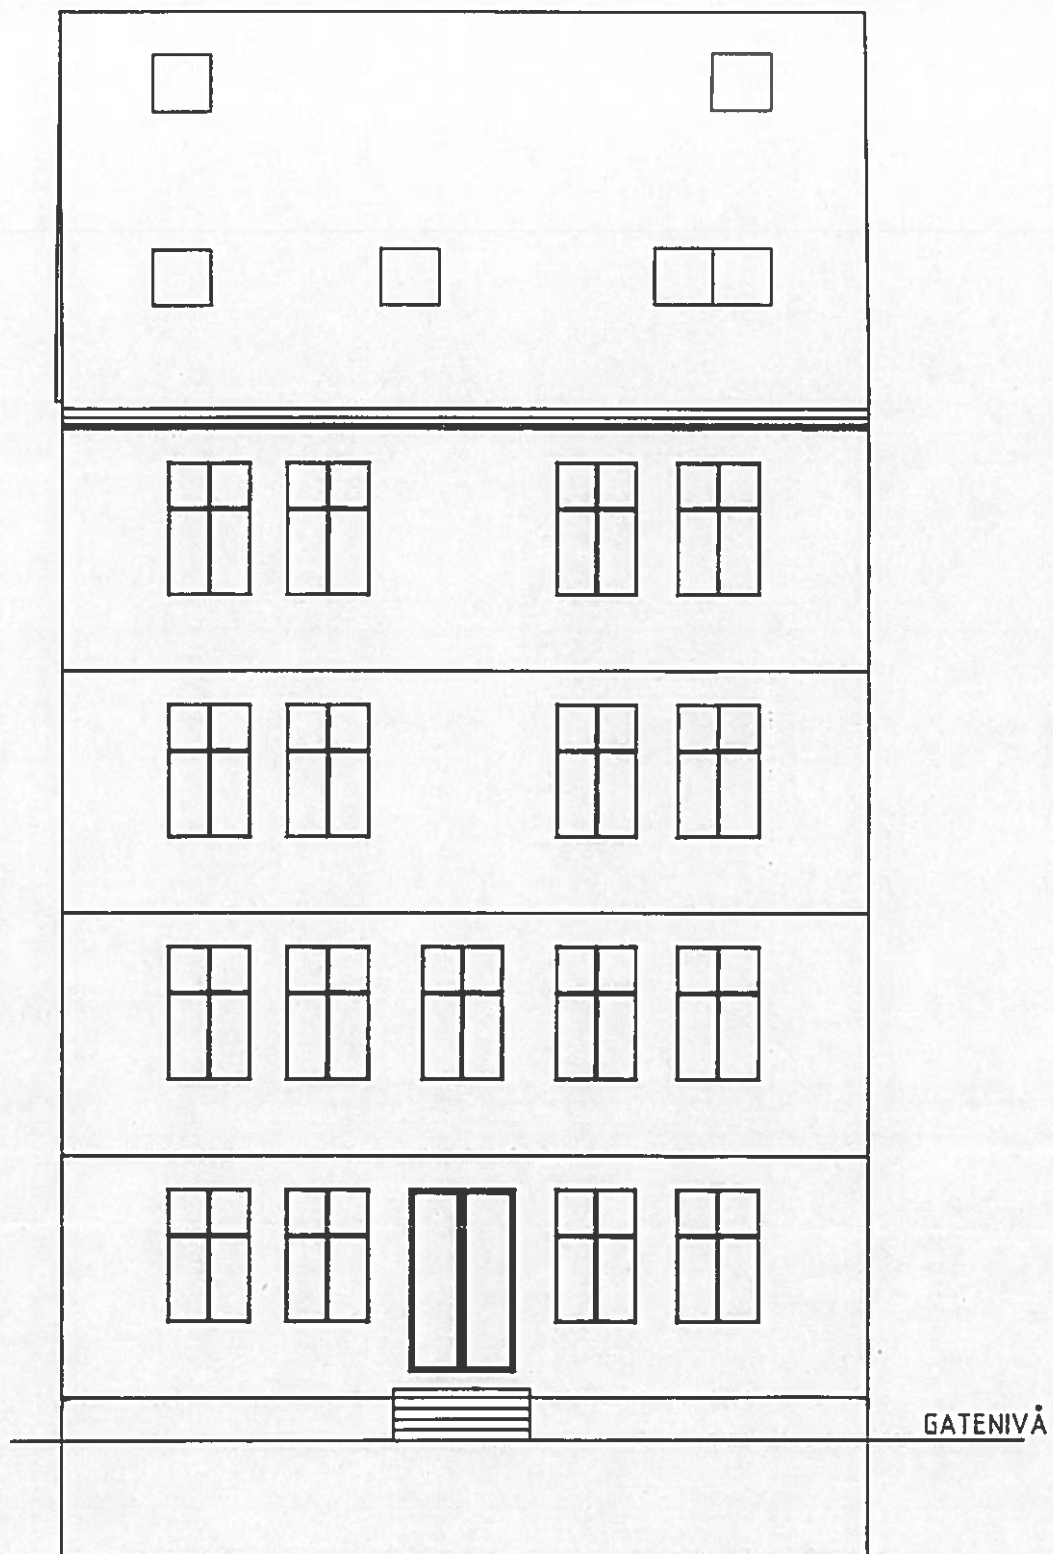

IBB
Neumannsgt. 13
Fasade nordøst - 1:100
Tegning nr. 20.7033-108

BERGEN BRANNVESEN


12.09.87 05127

ARK. NR.

BERGEN KOMMUNE
K. AVD. TEKNISK UTRYKING

11.09.87 S71289

BYGGESAKSAVDELINGEN

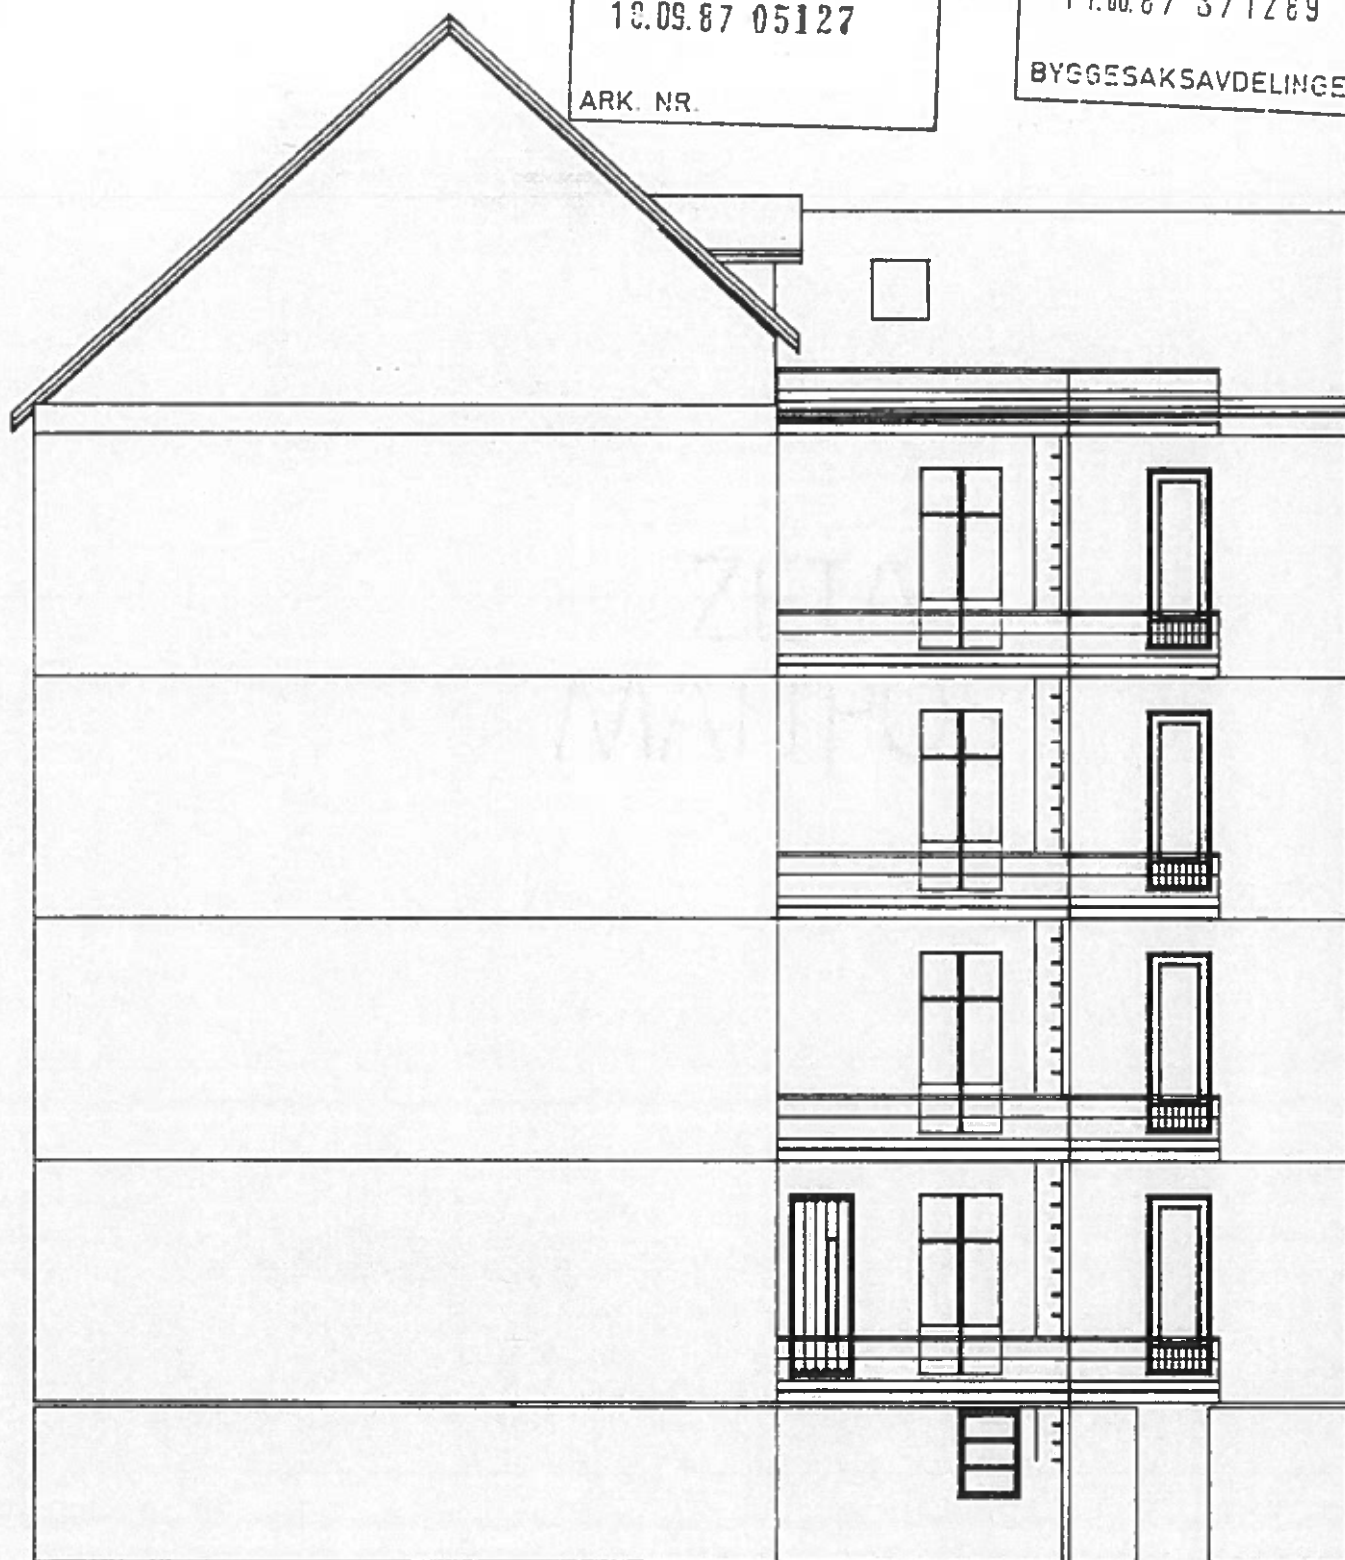

BERGEN BRANNVESEN

12.09.87 05127


ARK. NR.

BERGEN KOMMUNE
K. AVD. TEKNISK UTRYGGING

11.02.87 S71289

BYGGESAKSAVDELINGEN

VIAK

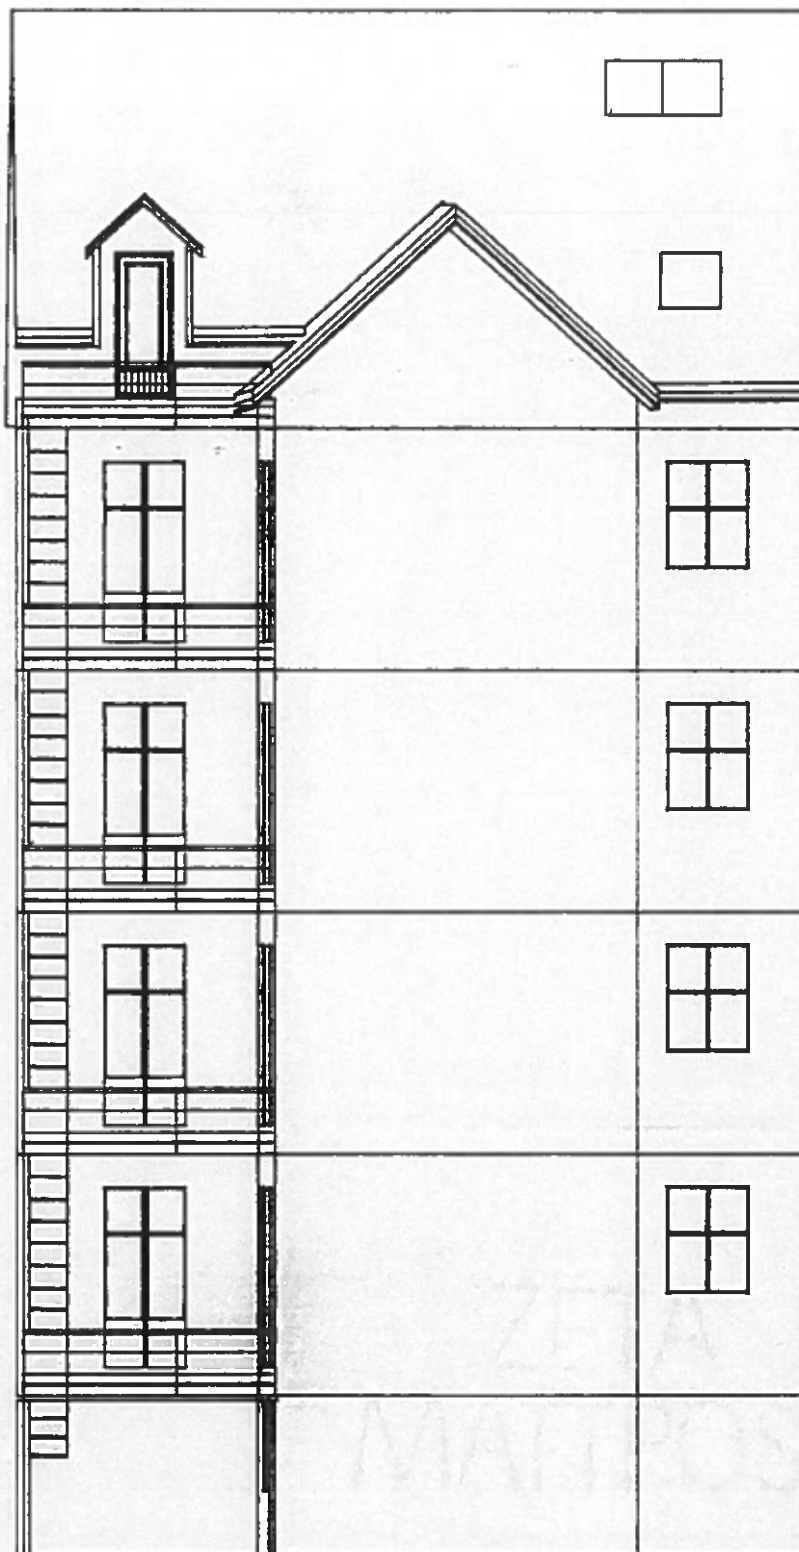

IBB
Neumannsgt. 13
Fasade sørvest - 1:100
Tegning nr. 20.7033-110

VIAK

BERGEN BRANNVESEN


13.09.87 05127

ARK. NR.

BERGEN KOMMUNE
K. AVD. TEKNISK UTRYGGING

11.09.87 S71289

BYGGESAKSAVDELINGEN

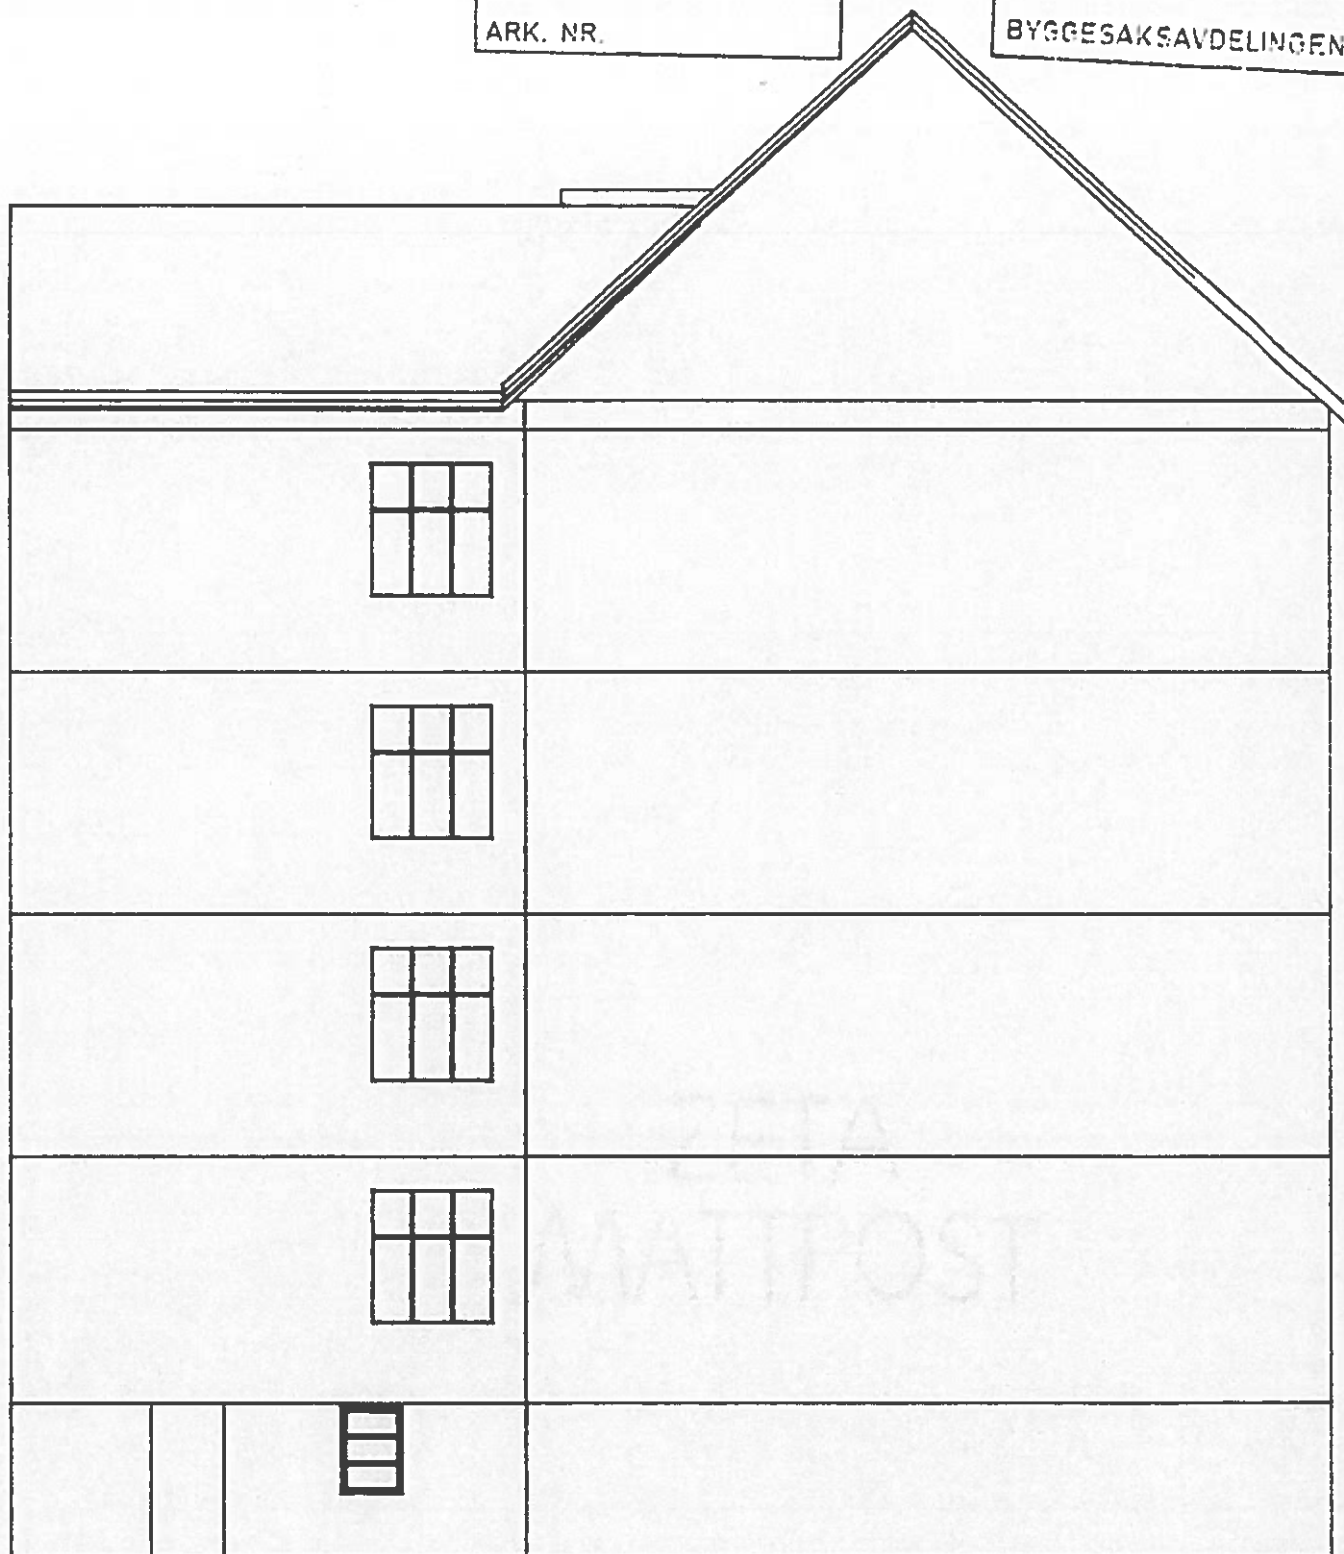

IBB
Neumannsgt. 13
Fasade sørøst - 1:100
Tegning nr. 20.7033-111

BERGEN BRANNVESEN

10.09.87 05127


ARK. NR.

VIAK

BERGEN KOMMUNE
K. AVD. TEKNISK UTBYGGING

11.06.87 S71289

BYGGESAKSAVDELINGEN

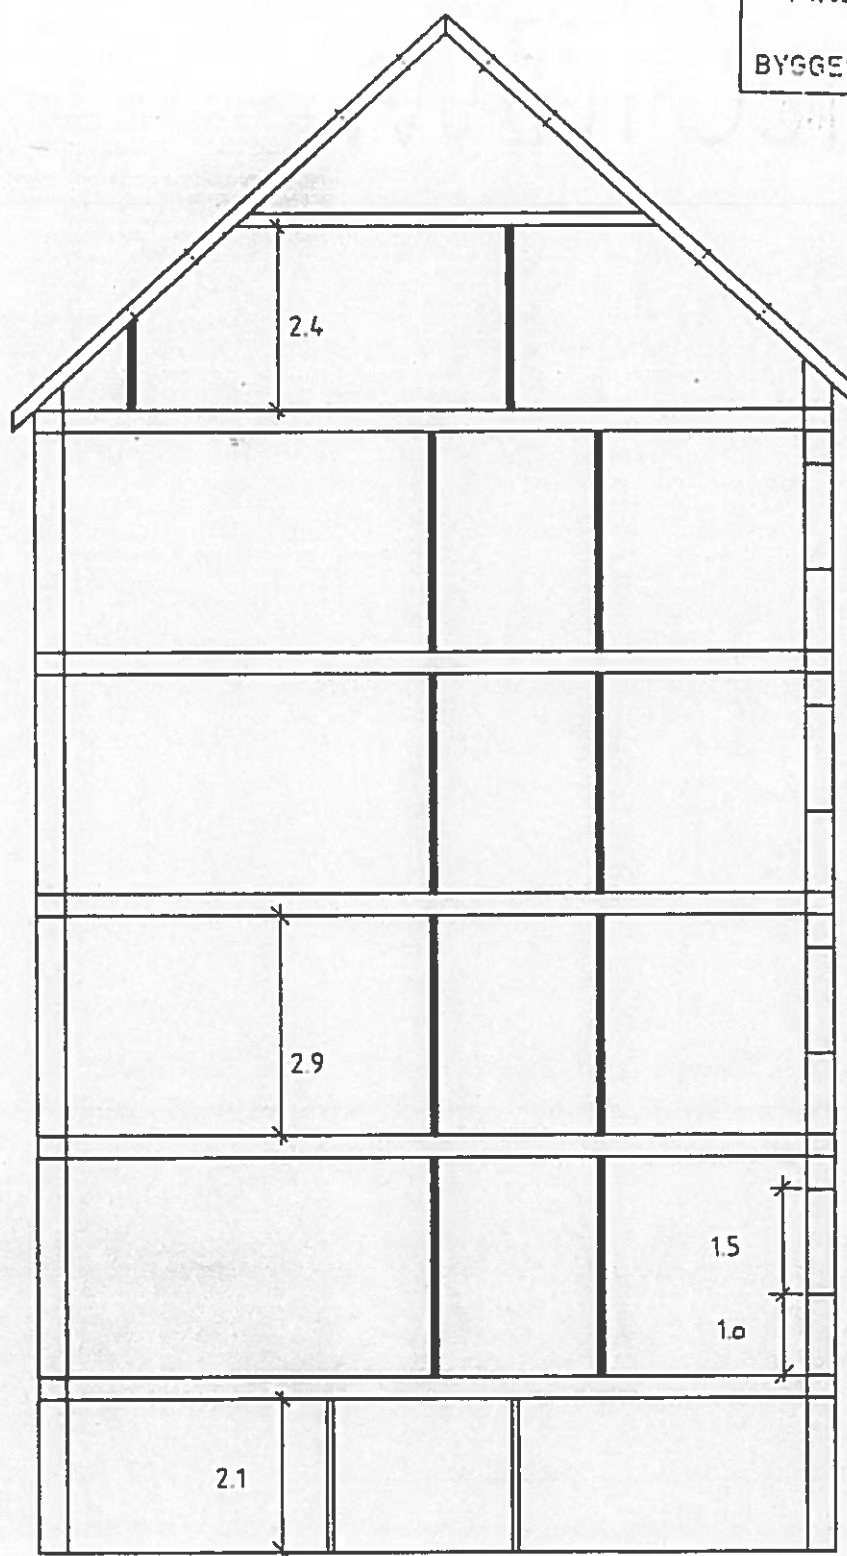

IBB

Neumannsgt. 13

Snitt A-A - 1:100

Tegning nr. 20.7033-106

VIAK

BERGEN BRANNVESEN


10.09.87 05127

ARK. NR.

BERGEN KOMMUNE
K. AVD. TEKNISK UTBYGGING

11.03.87 871289

BYGGESAKSAVDELINGEN

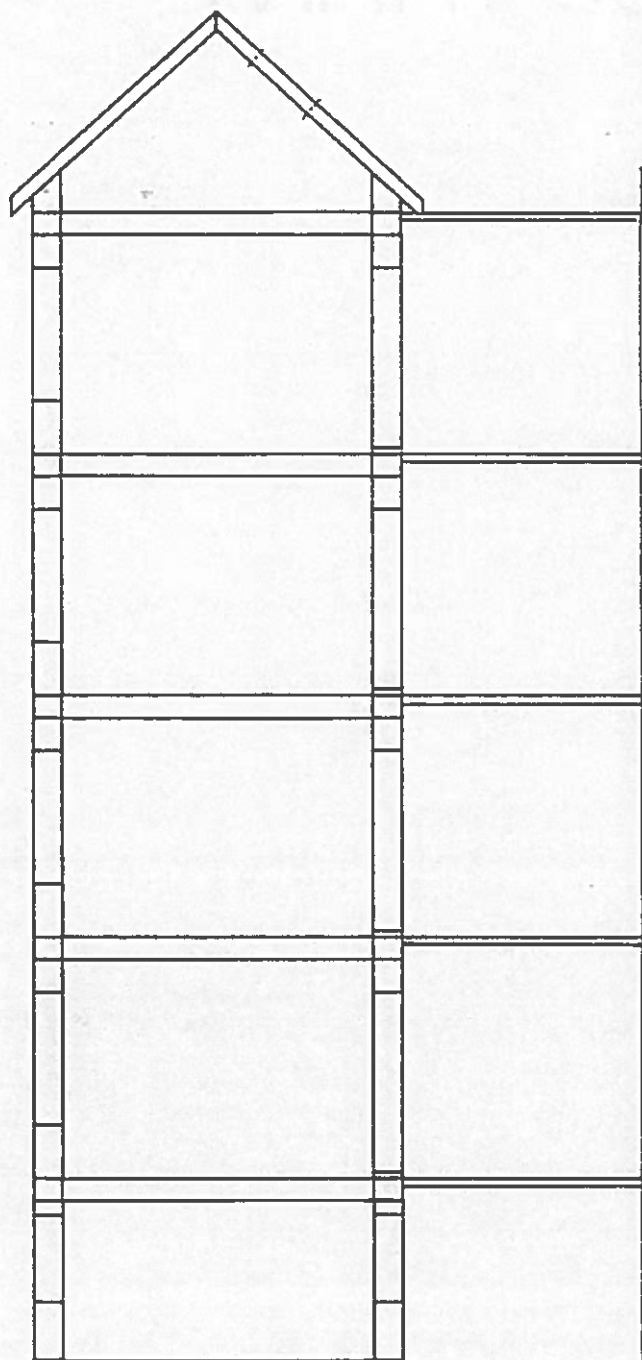

IBB
Neumannsgt. 13
Snitt B-B - 1:100
Tegning nr. 20.7033-107