




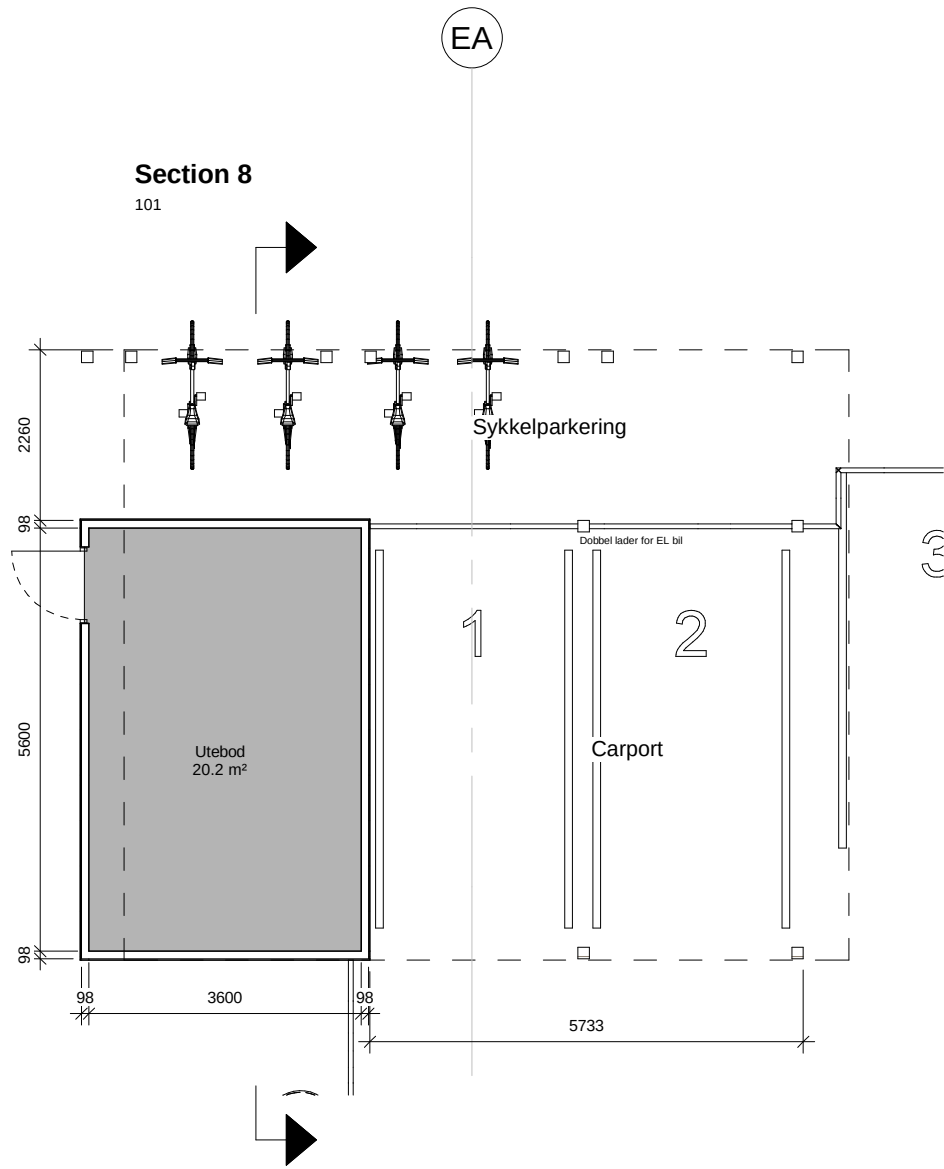


1 Bod plan 01
1 : 100

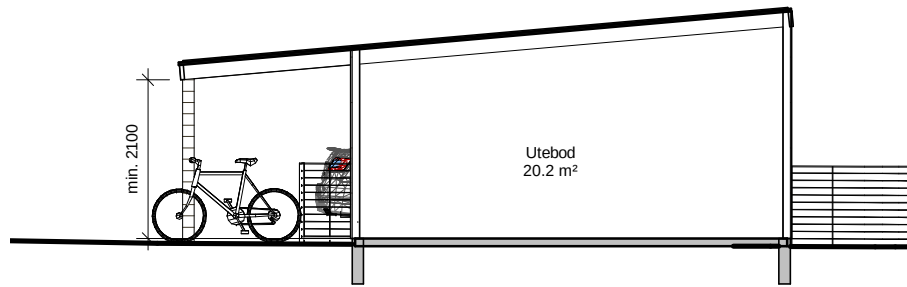

2 Section 8
1 : 100

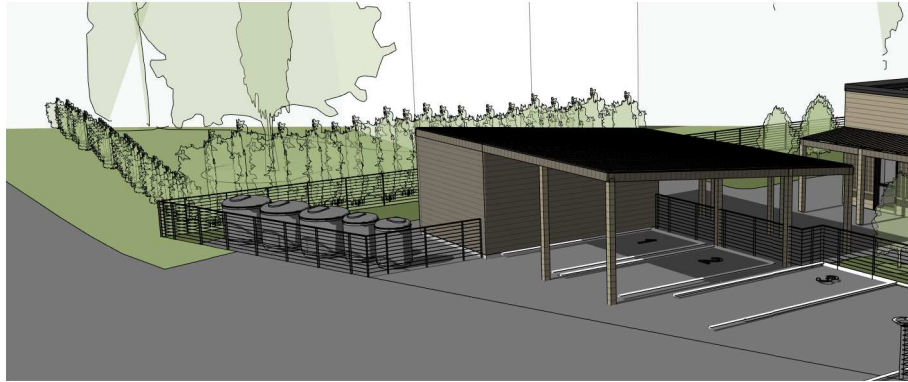


7 3D View 18

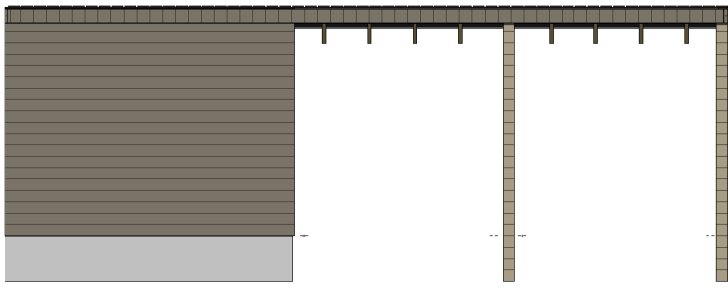


5 Fasade sør
1 : 100



4 Fasade Nord
1 : 100

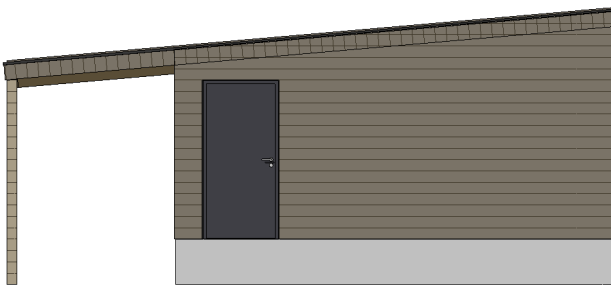

3 Fasade Vest
1 : 100

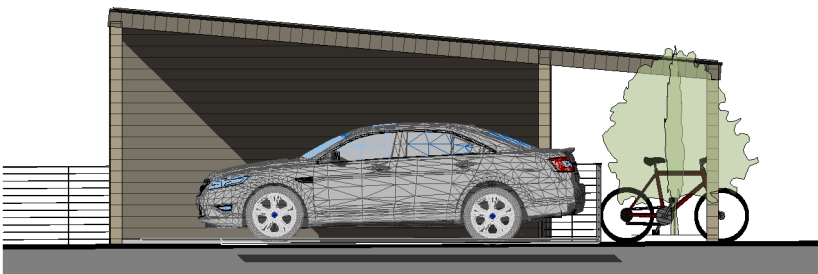

6 Fasade Øst
1 : 100

Rev	Endring	Utført	Kontr.	Dato
Tegningsnummer:			Prosjektnr.	
101			1349	
 ARK :	StudioNSW Torggata 52, 2301 Hamar	lo@studionsw	48003860	
 IARK :	StudioNSW Torggata 52, 2301 Hamar	lo@studionsw	48003860	
 LARK :	StudioNSW Torggata 52, 2301 Hamar	tfg@studionsw	48003860	
 RIB :	Norconsult Torggata 22, 2317 Hamar	ole.erik.holestol@norconsult.com	97 95 50 40	
 RIV :	Norconsult Torggata 22, 2317 Hamar	geir.stensrud@norconsult.com	918 39 477	
 RIE :	Norconsult Torggata 22, 2317 Hamar	goren.johnstad@norconsult.com	918 22 287	
 RiBr :	Norconsult Torggata 22, 2317 Hamar	aase-marie.halvorsen@norconsult.com	97 95 50 40	
 RiAku :	Norconsult Torggata 22, 2317 Hamar	vidar.stoen@norconsult.com	97 07 15 30	
 RiBytj :	Norconsult Torggata 22, 2317 Hamar	anette.mari.thomassen@norconsult.com	957 54 025	
BIM koordinator				
BIM Koordinator Adresse		E-post	Telefon	
Lokasjons fig.				
Prosjekt: Barneboliger Hamar Gnr 1 / Bnr 4737				
Tiltakshaver: Hamar kommune Adresse				
STUDIONSW ARKITEKTUR OG FORMGIVNING - WWW.STUDIONSW.NO - POST@STUDIONSW.NO - TORGGAT 52, PB 13, 2301 HAMAR - 625 50 400				
Fase: FORPROSJEKT		Tegnet: LO	Kontrollert: MH	
Prosjekt nr: 1349	Dato: 29.06.2018	Målestokk: 1:100	Format: A2	
Bod og carport				
Tegningsnummer:			Rev.	
101				