


HOH.

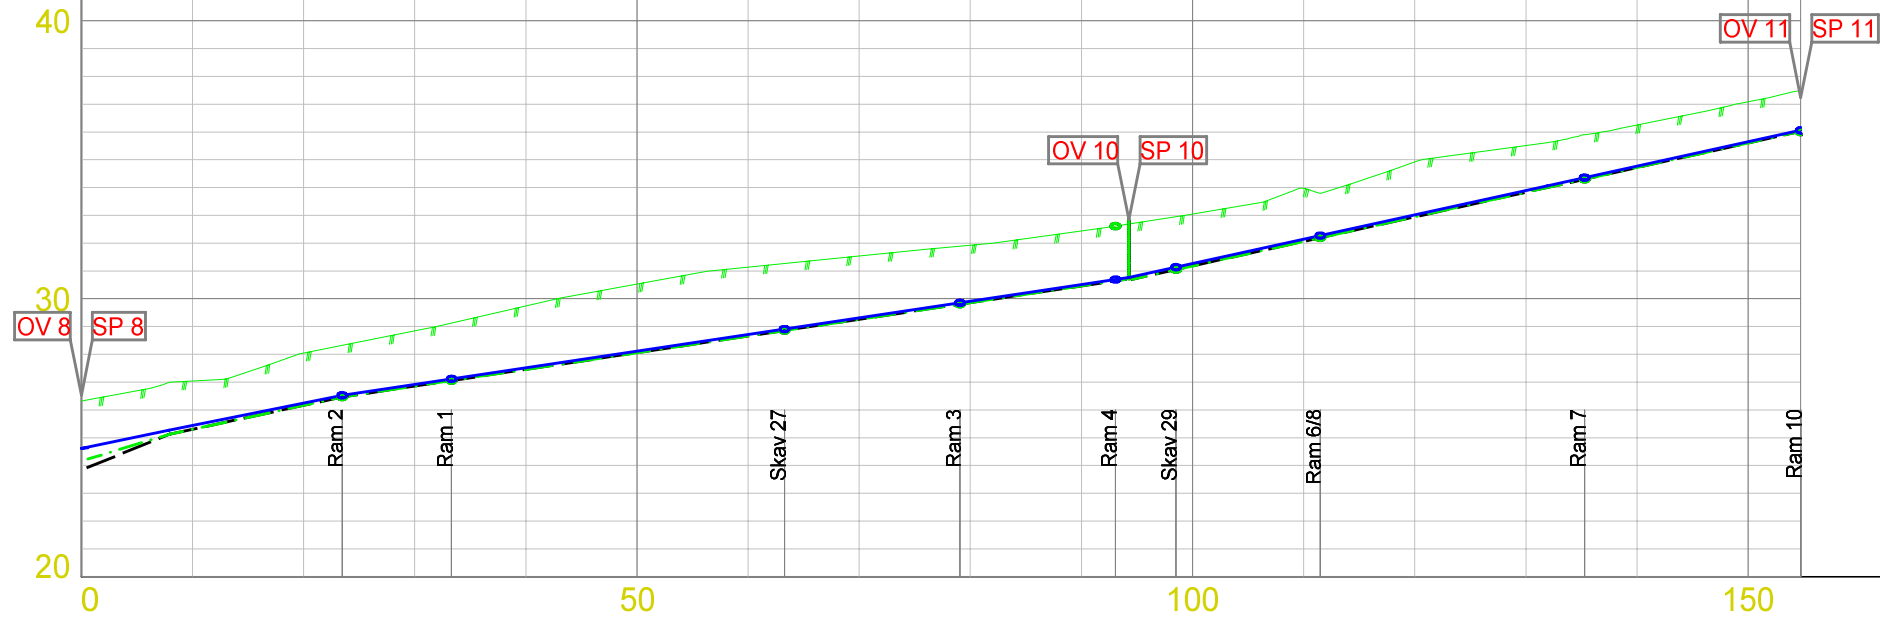

PROFIL NR. _____

MARKTYPE																		
HØYDE EKSISTERENDE TERRENG		26.32	27.04	28.04	28.84	29.74	30.52	31.14	31.54	31.92	32.43	33.05	33.97	34.92	35.51	36.25	37.09	37.50
HØYDE ENDRET TERRENG																		
VANNLEDNING	DIM./TYPE	63 PE																
	HØYDE UTV. TOPP	24.64 9.6m	25.27 15.6m	26.53	70.8m					30.76	37.7m				22.8m			36.06
	FALL	68.6o/oo	80.4o/oo		59.8o/oo						87.7o/oo							
SPILLVANNsledNING	DIM./TYPE	160 PVC																
	HØYDE INNV. BUNN	24.23 7.9m	25.12 15.6m	26.47	70.8m					30.70	37.7m				22.8m			36.00
	FALL			86.2o/oo	59.8o/oo						87.7o/oo							
OVERVANNsledNING	DIM./TYPE	200 PVC																
	HØYDE INNV. BUNN	23.93 7.9m	25.12 15.6m	26.47	70.8m					30.70	37.7m				22.8m			36.00
	FALL			86.2o/oo	59.8o/oo						87.7o/oo							
PUMPELEDNING	DIM./TYPE																	
	HØYDE UTV. TOPP																	
	FALL																	

