




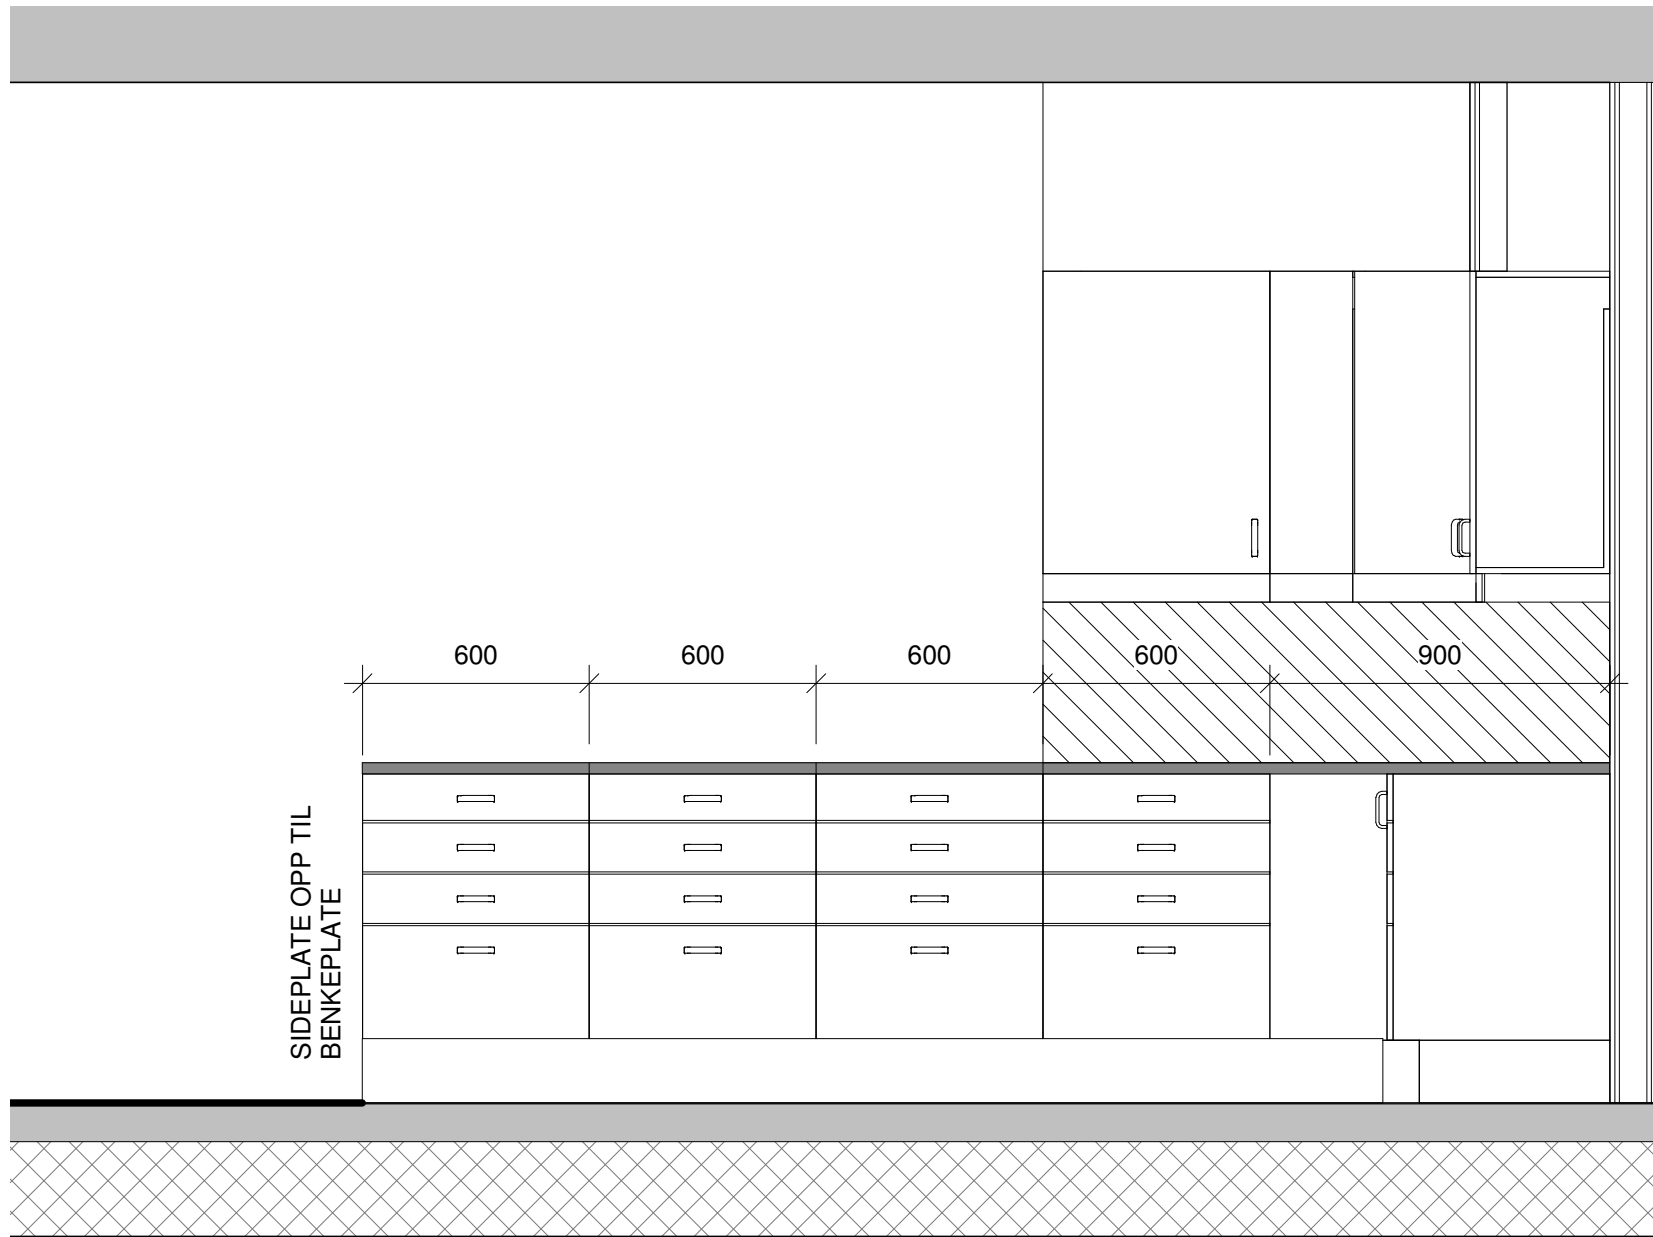


2 Oppliss kjøkken fellesareal
1 : 20

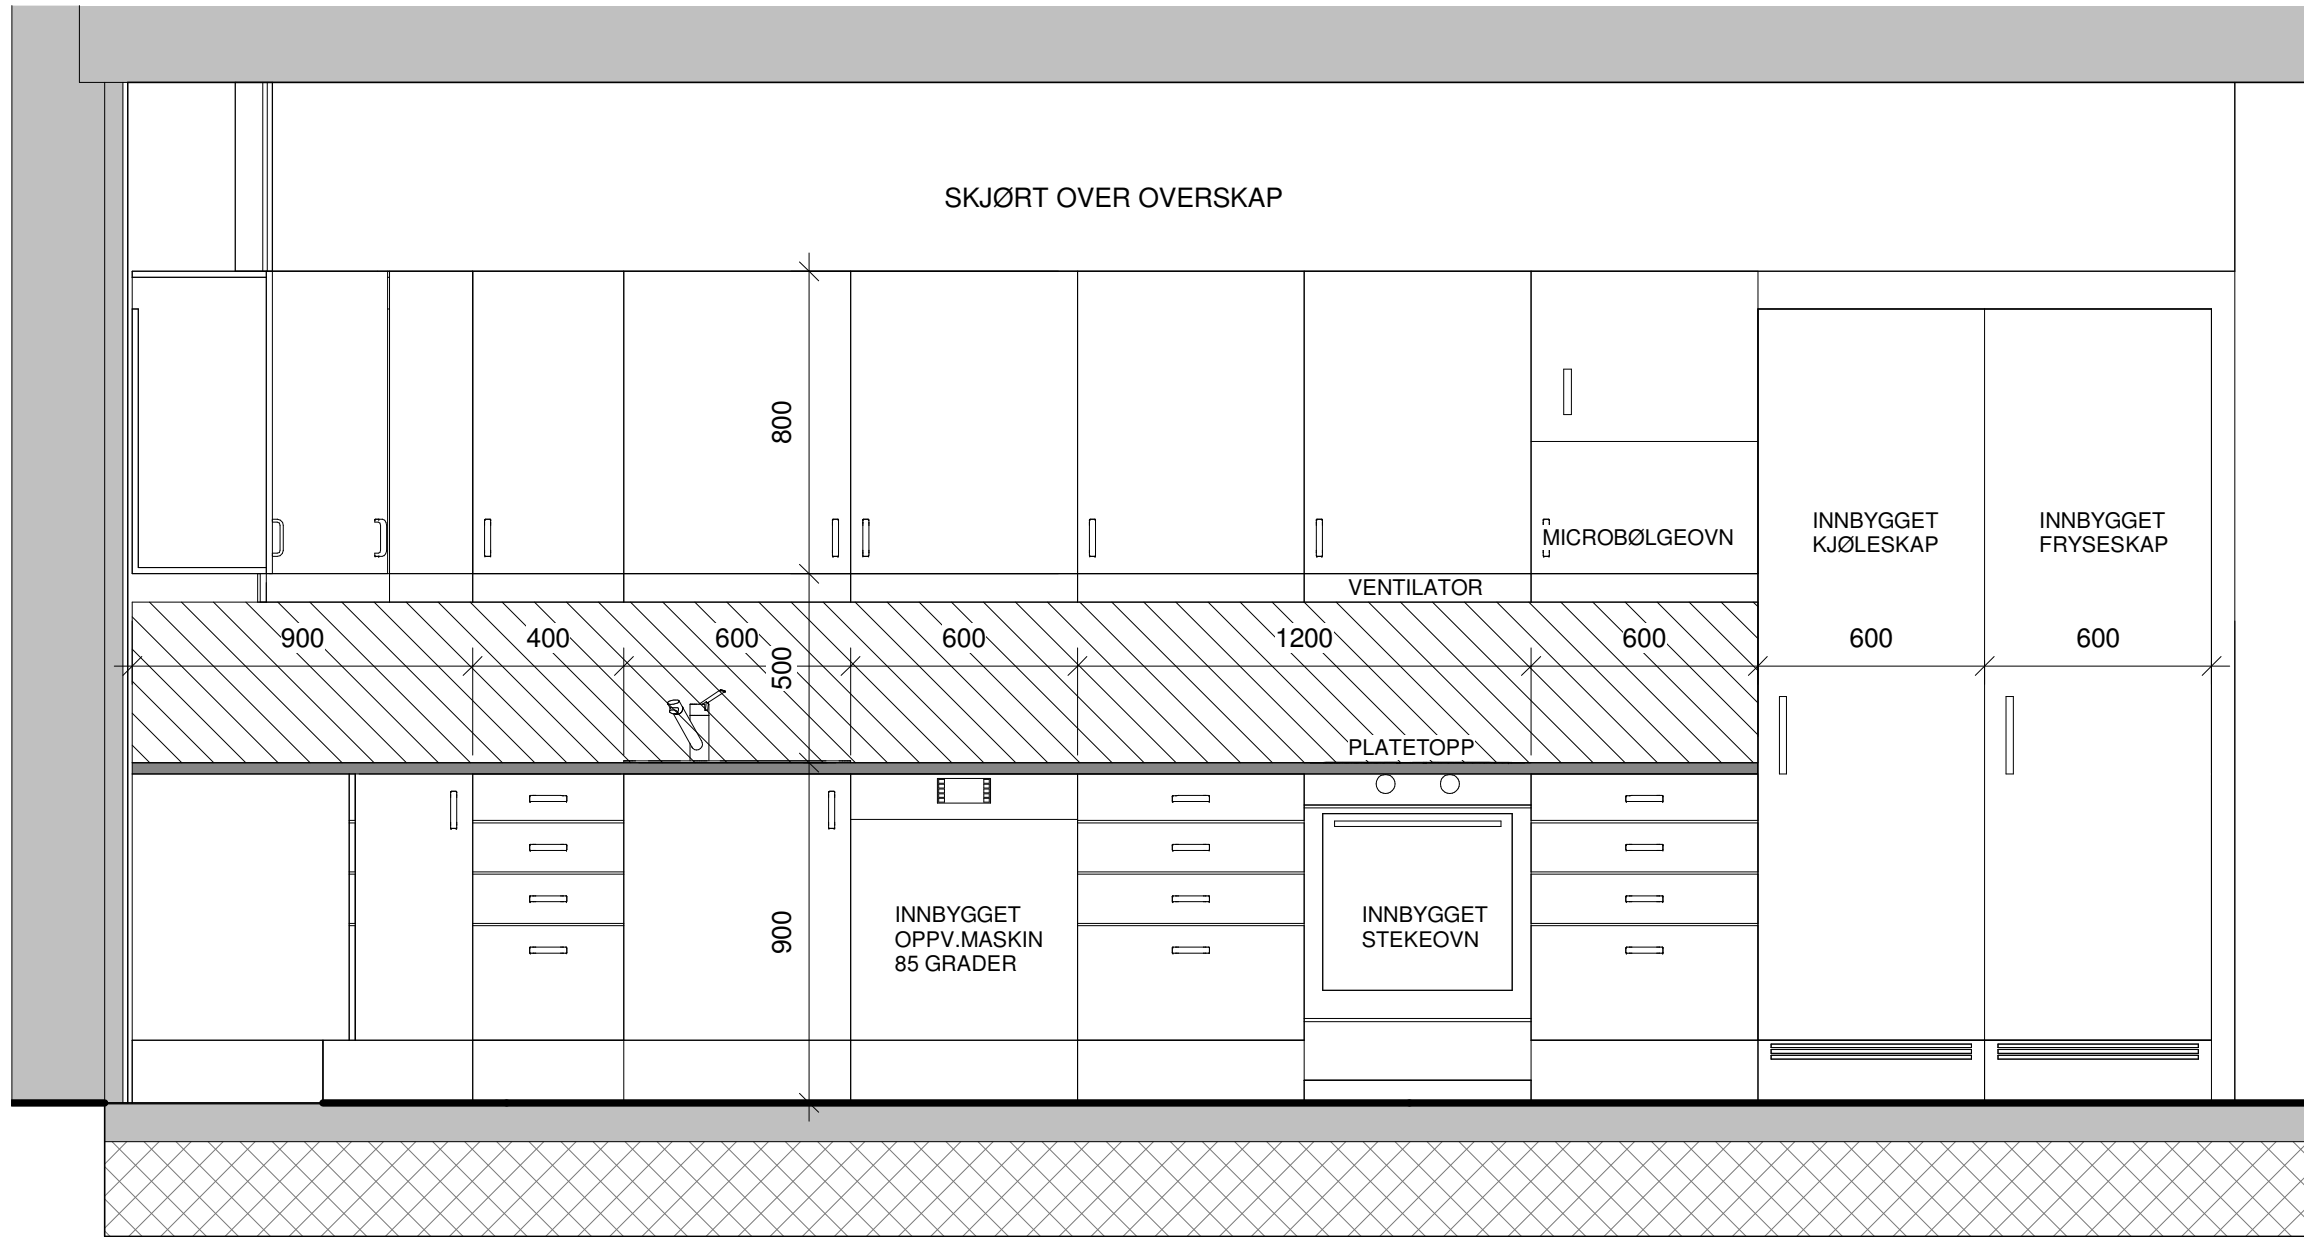


1 Oppliss kjøkken fellesareal I
1 : 20

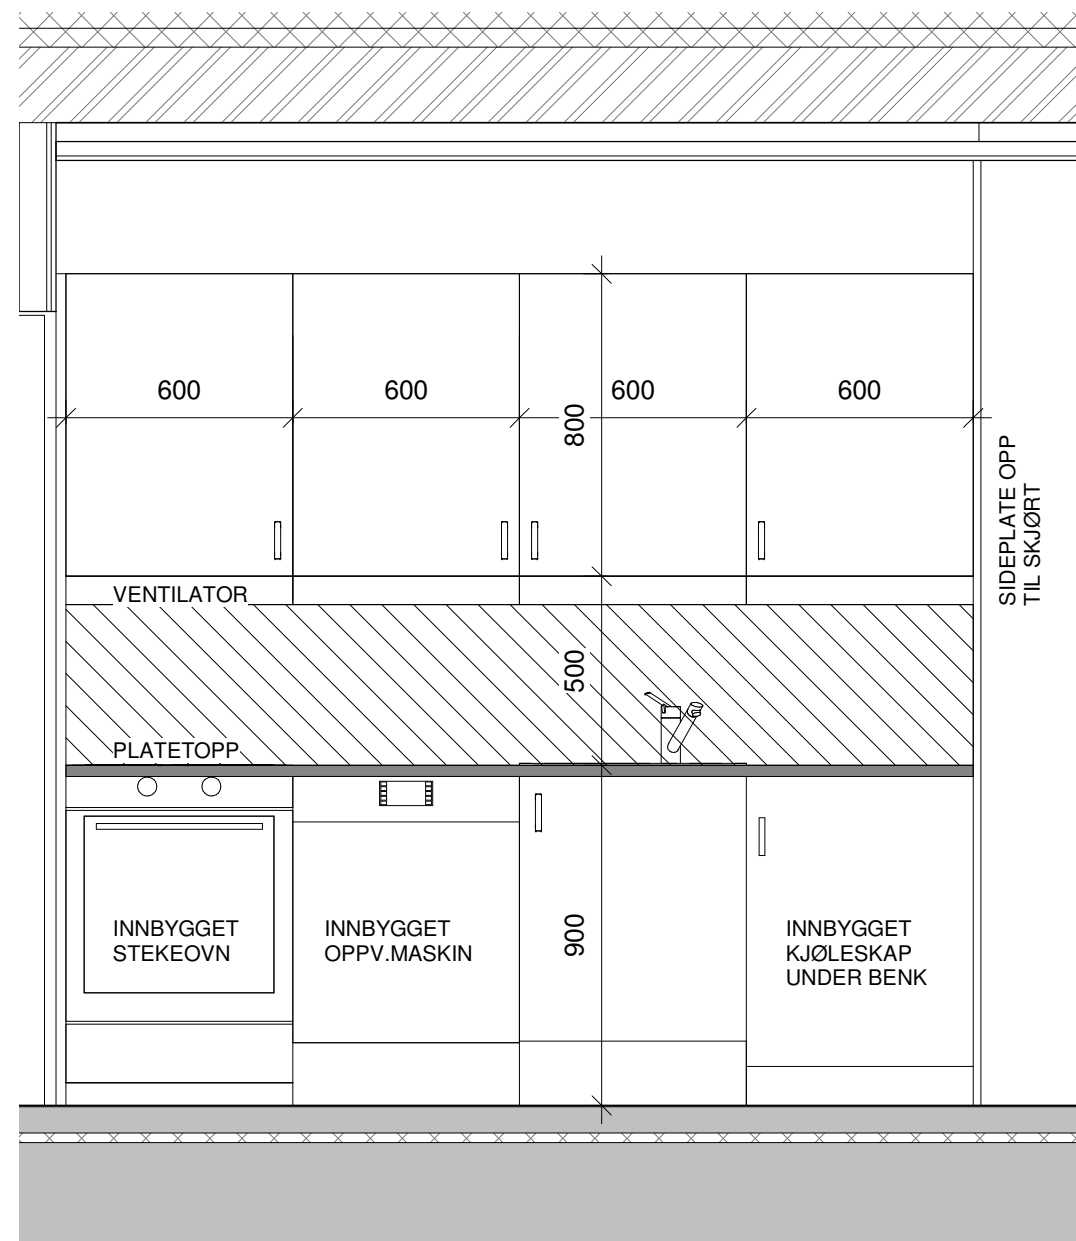

5 Oppliss kjøkken personalrom
1 : 20

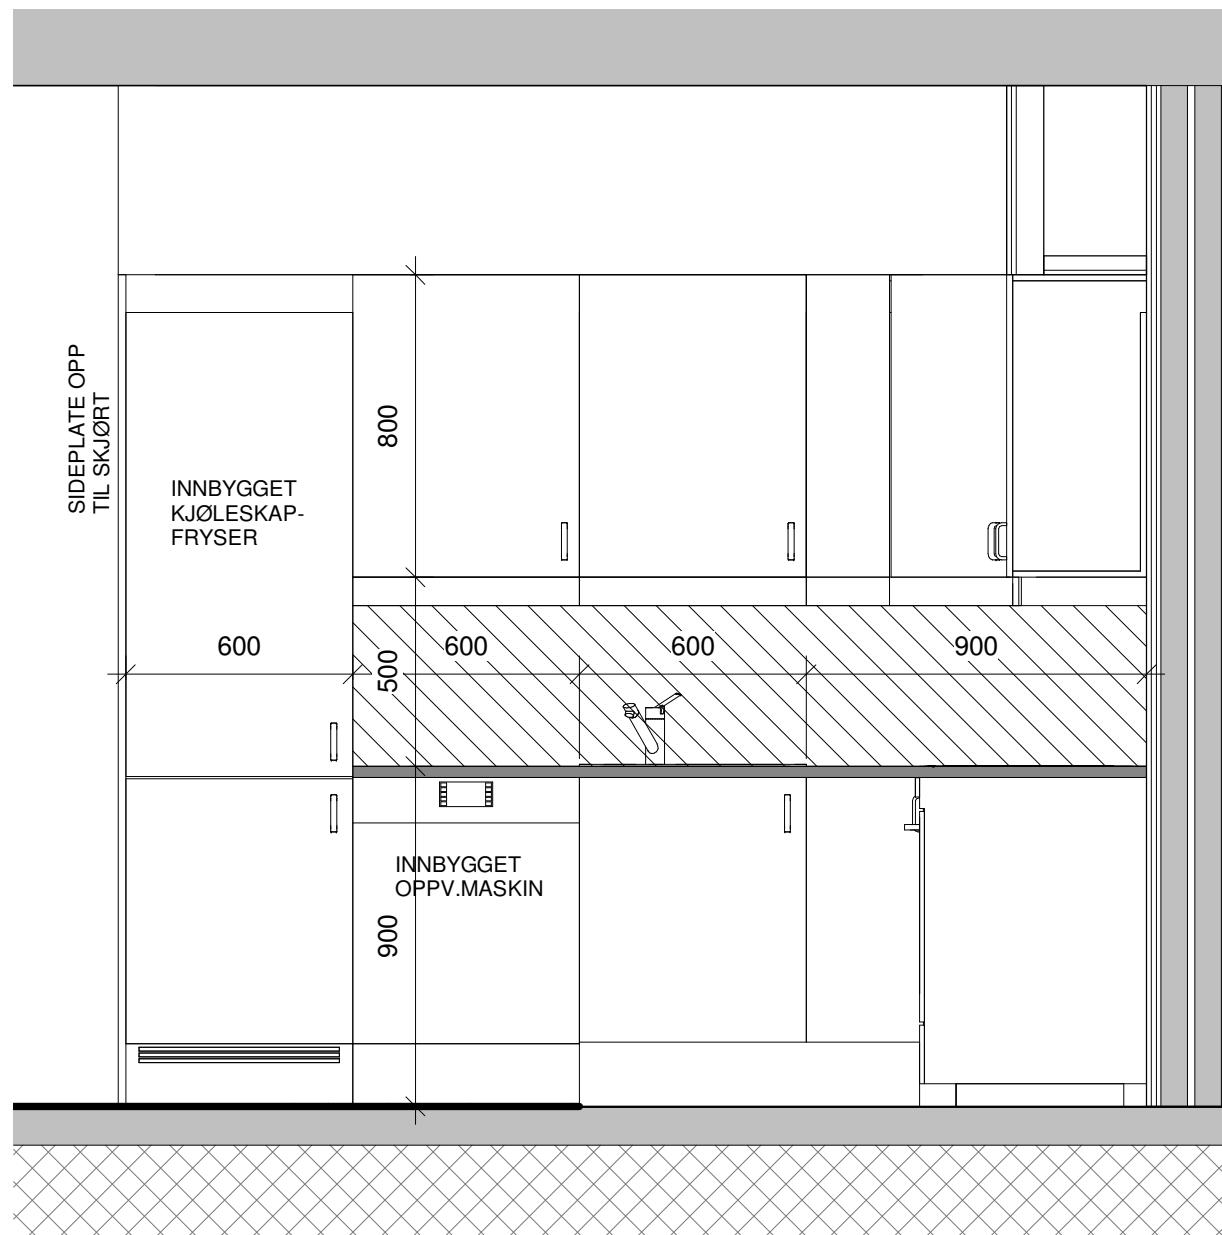

4 Oppliss leilighet II
1 : 20

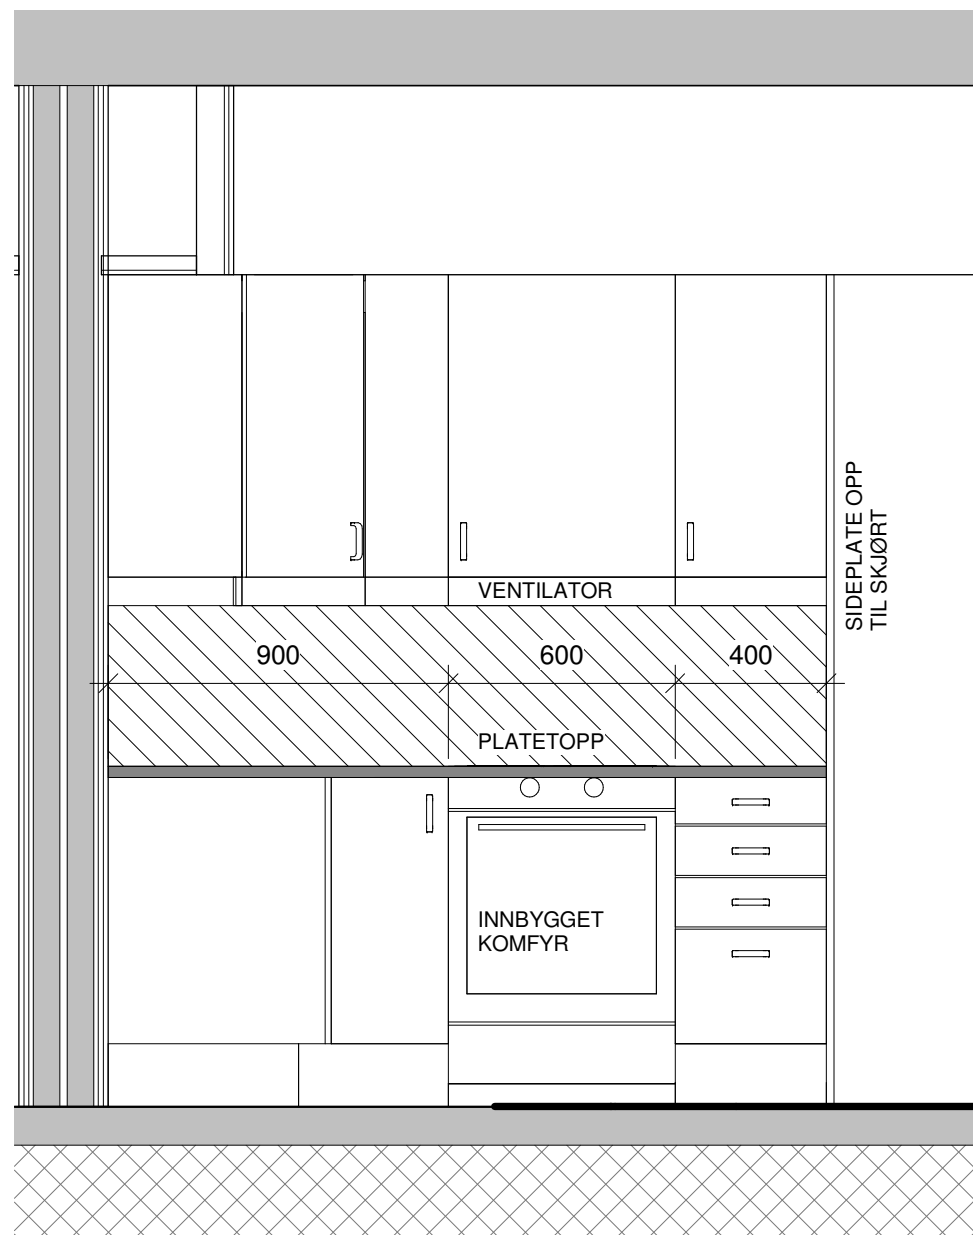

3 Oppliss leilighet I
1 : 20

Rev	Endring		Utført	Kontr.	Dato
Tegningsnummer:				Prosjektnr.	
1352 430				1352	
☒ ARK :	ARK Adresse	E-post	Telefon		
☐ IARK :	IARK Adresse	E-post	Telefon		
☐ LARK :	LARK Adresse	E-post	Telefon		
☐ RIB :	RIB Adresse	E-post	Telefon		
☐ RIV :	RIV Adresse	E-post	Telefon		
☐ RIE :	RIE Adresse	E-post	Telefon		
☐ RIBr :	RIBr Adresse	E-post	Telefon		
BIM koordinator					
BIM Koordinator Adresse		E-post	Telefon		
Lokasjons fig.					