




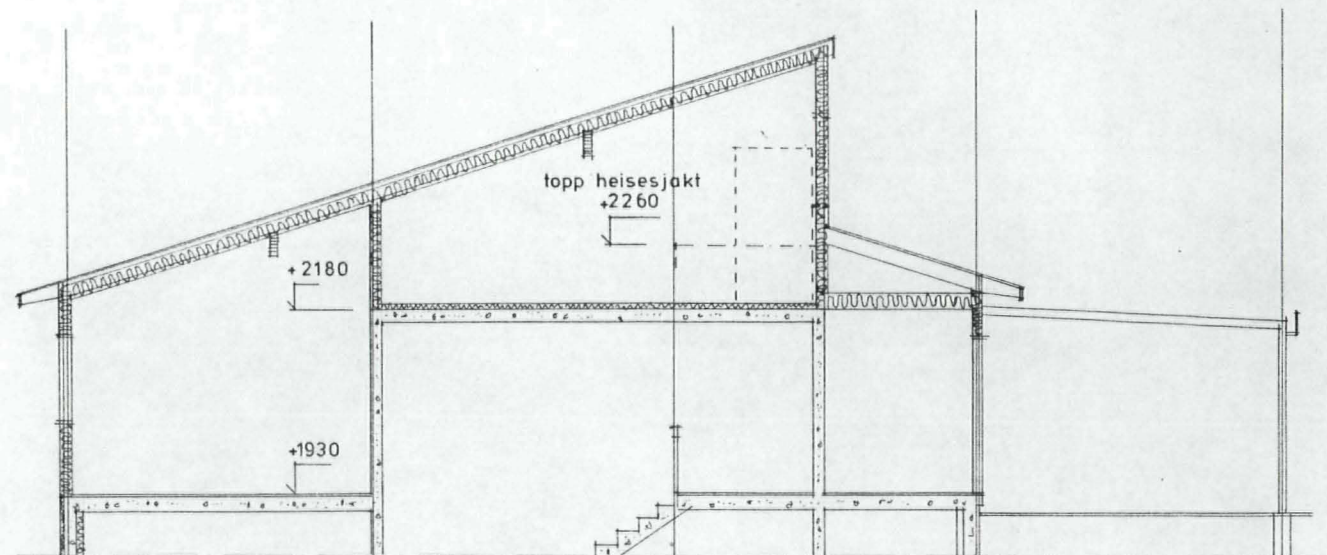

snitt akse 7-8 övre del

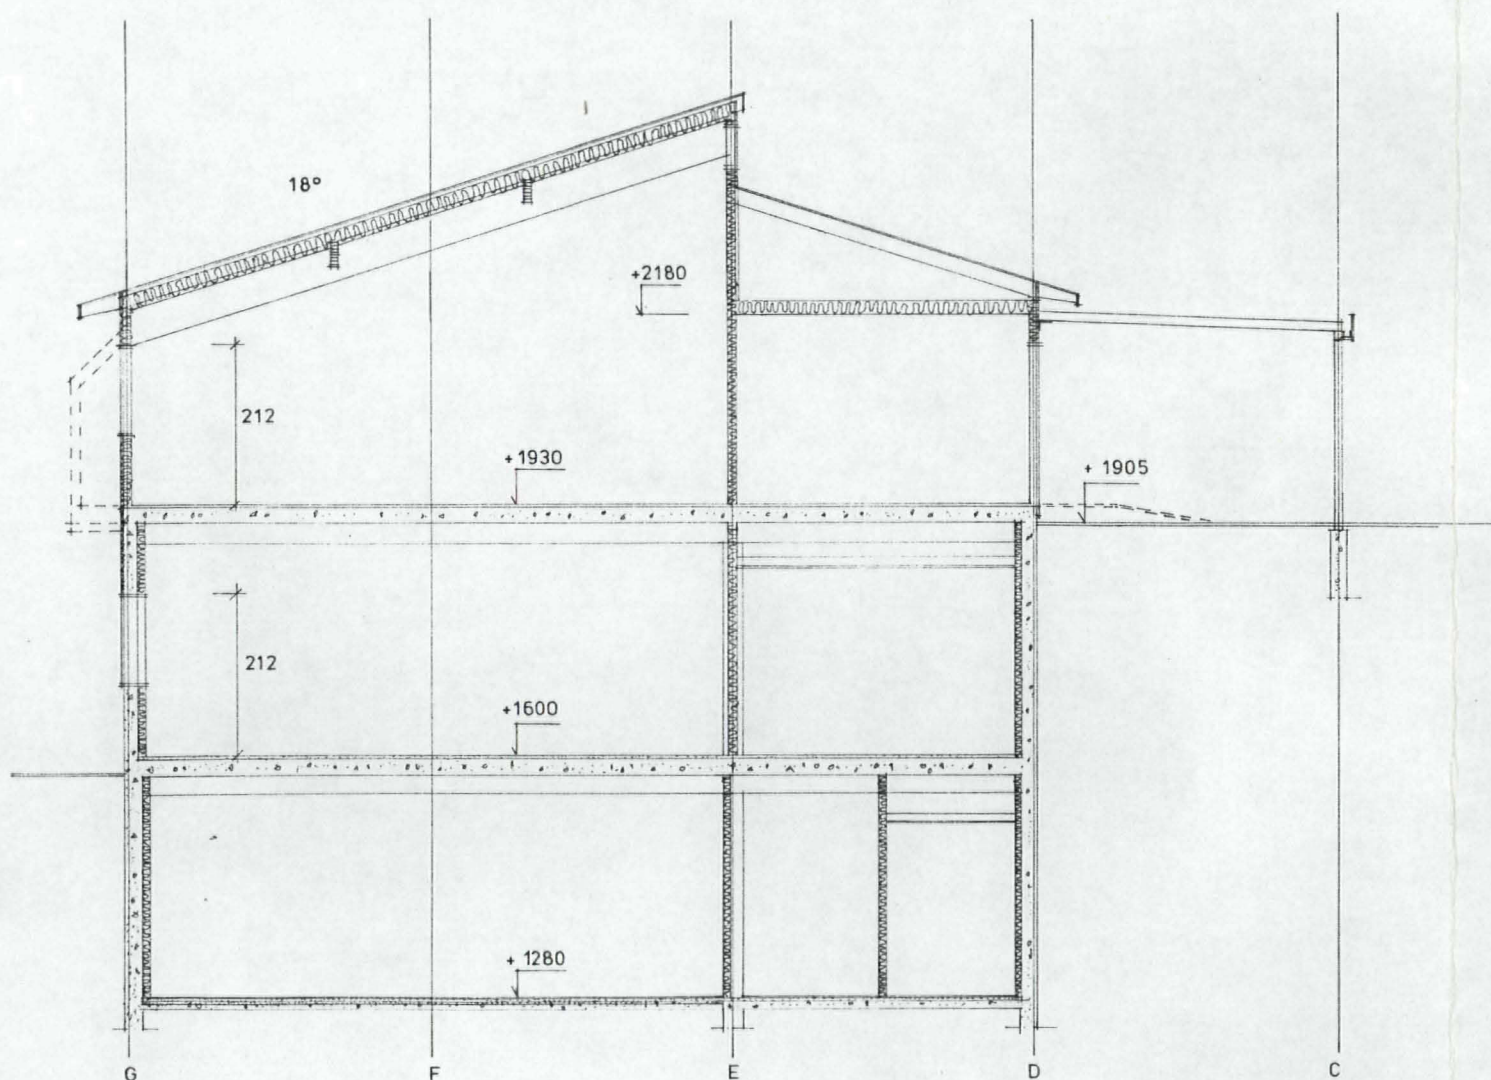

snitt akse 4-5

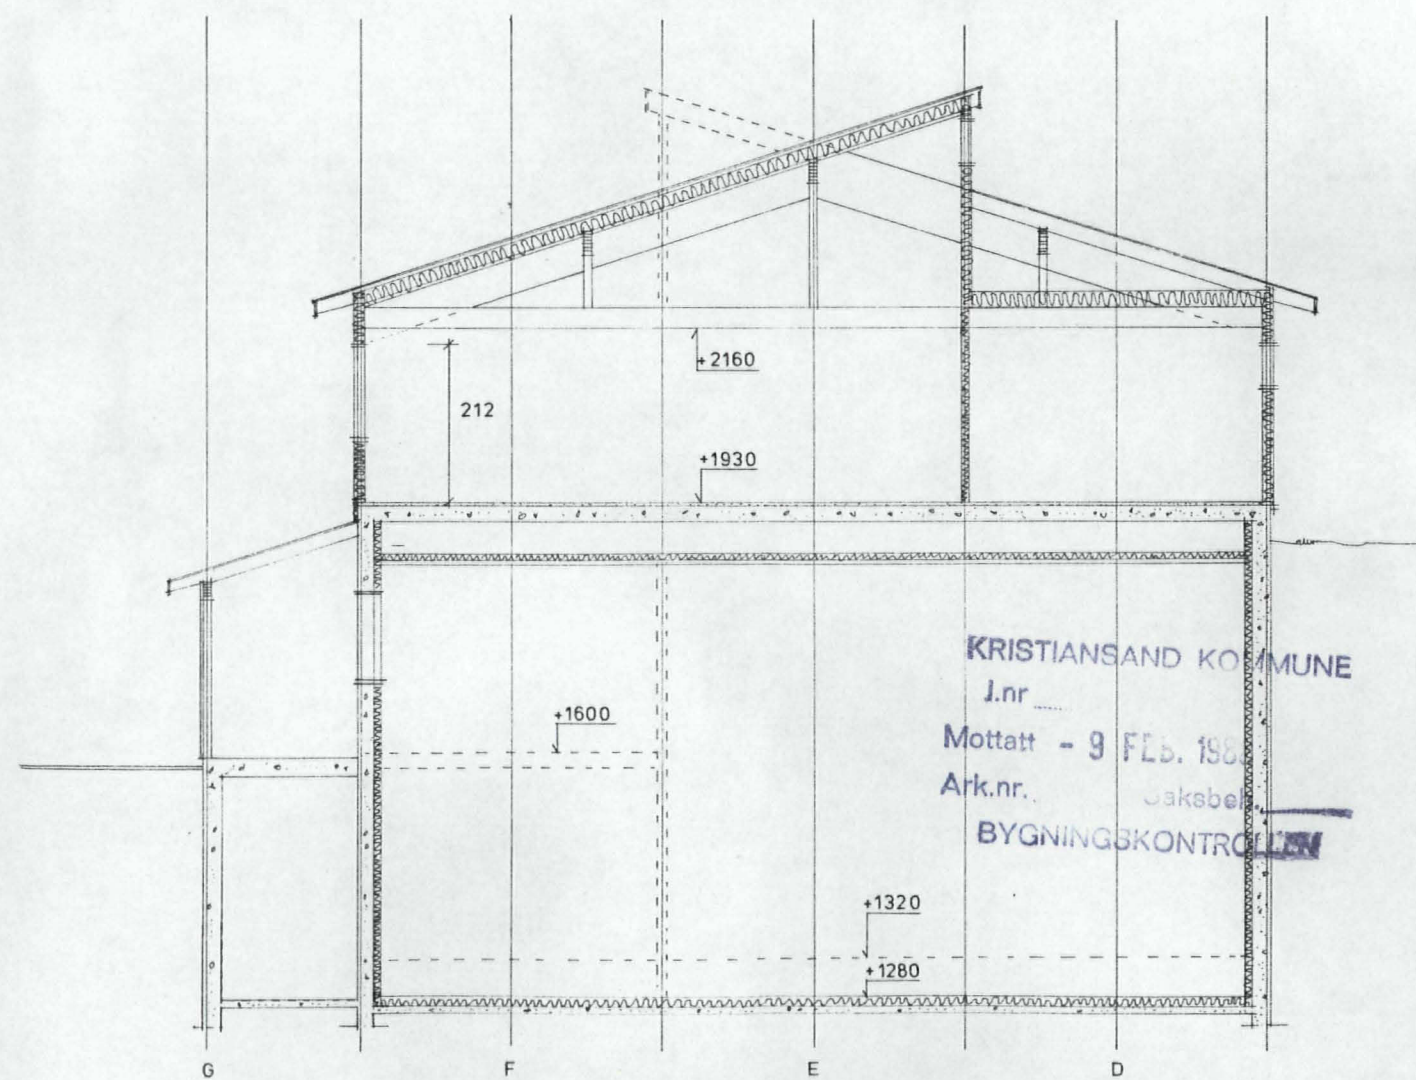

snitt akse 11-12

KRISTIANSAND KOMMUNE
J.nr
Mottatt - 9 FEB. 1988
Ark.nr. Saksbe.
BYGNINGSKONTROLLEN

snitt	MOSBY SKOLE	SAK NR. 8611	MÅL 1:100
		BLAD 11	
	BYARKITEKONTORET I KRISTIANSAND		
	SIGN. <i>Emil Nilsson</i>	DATO 1. 2. 88	