


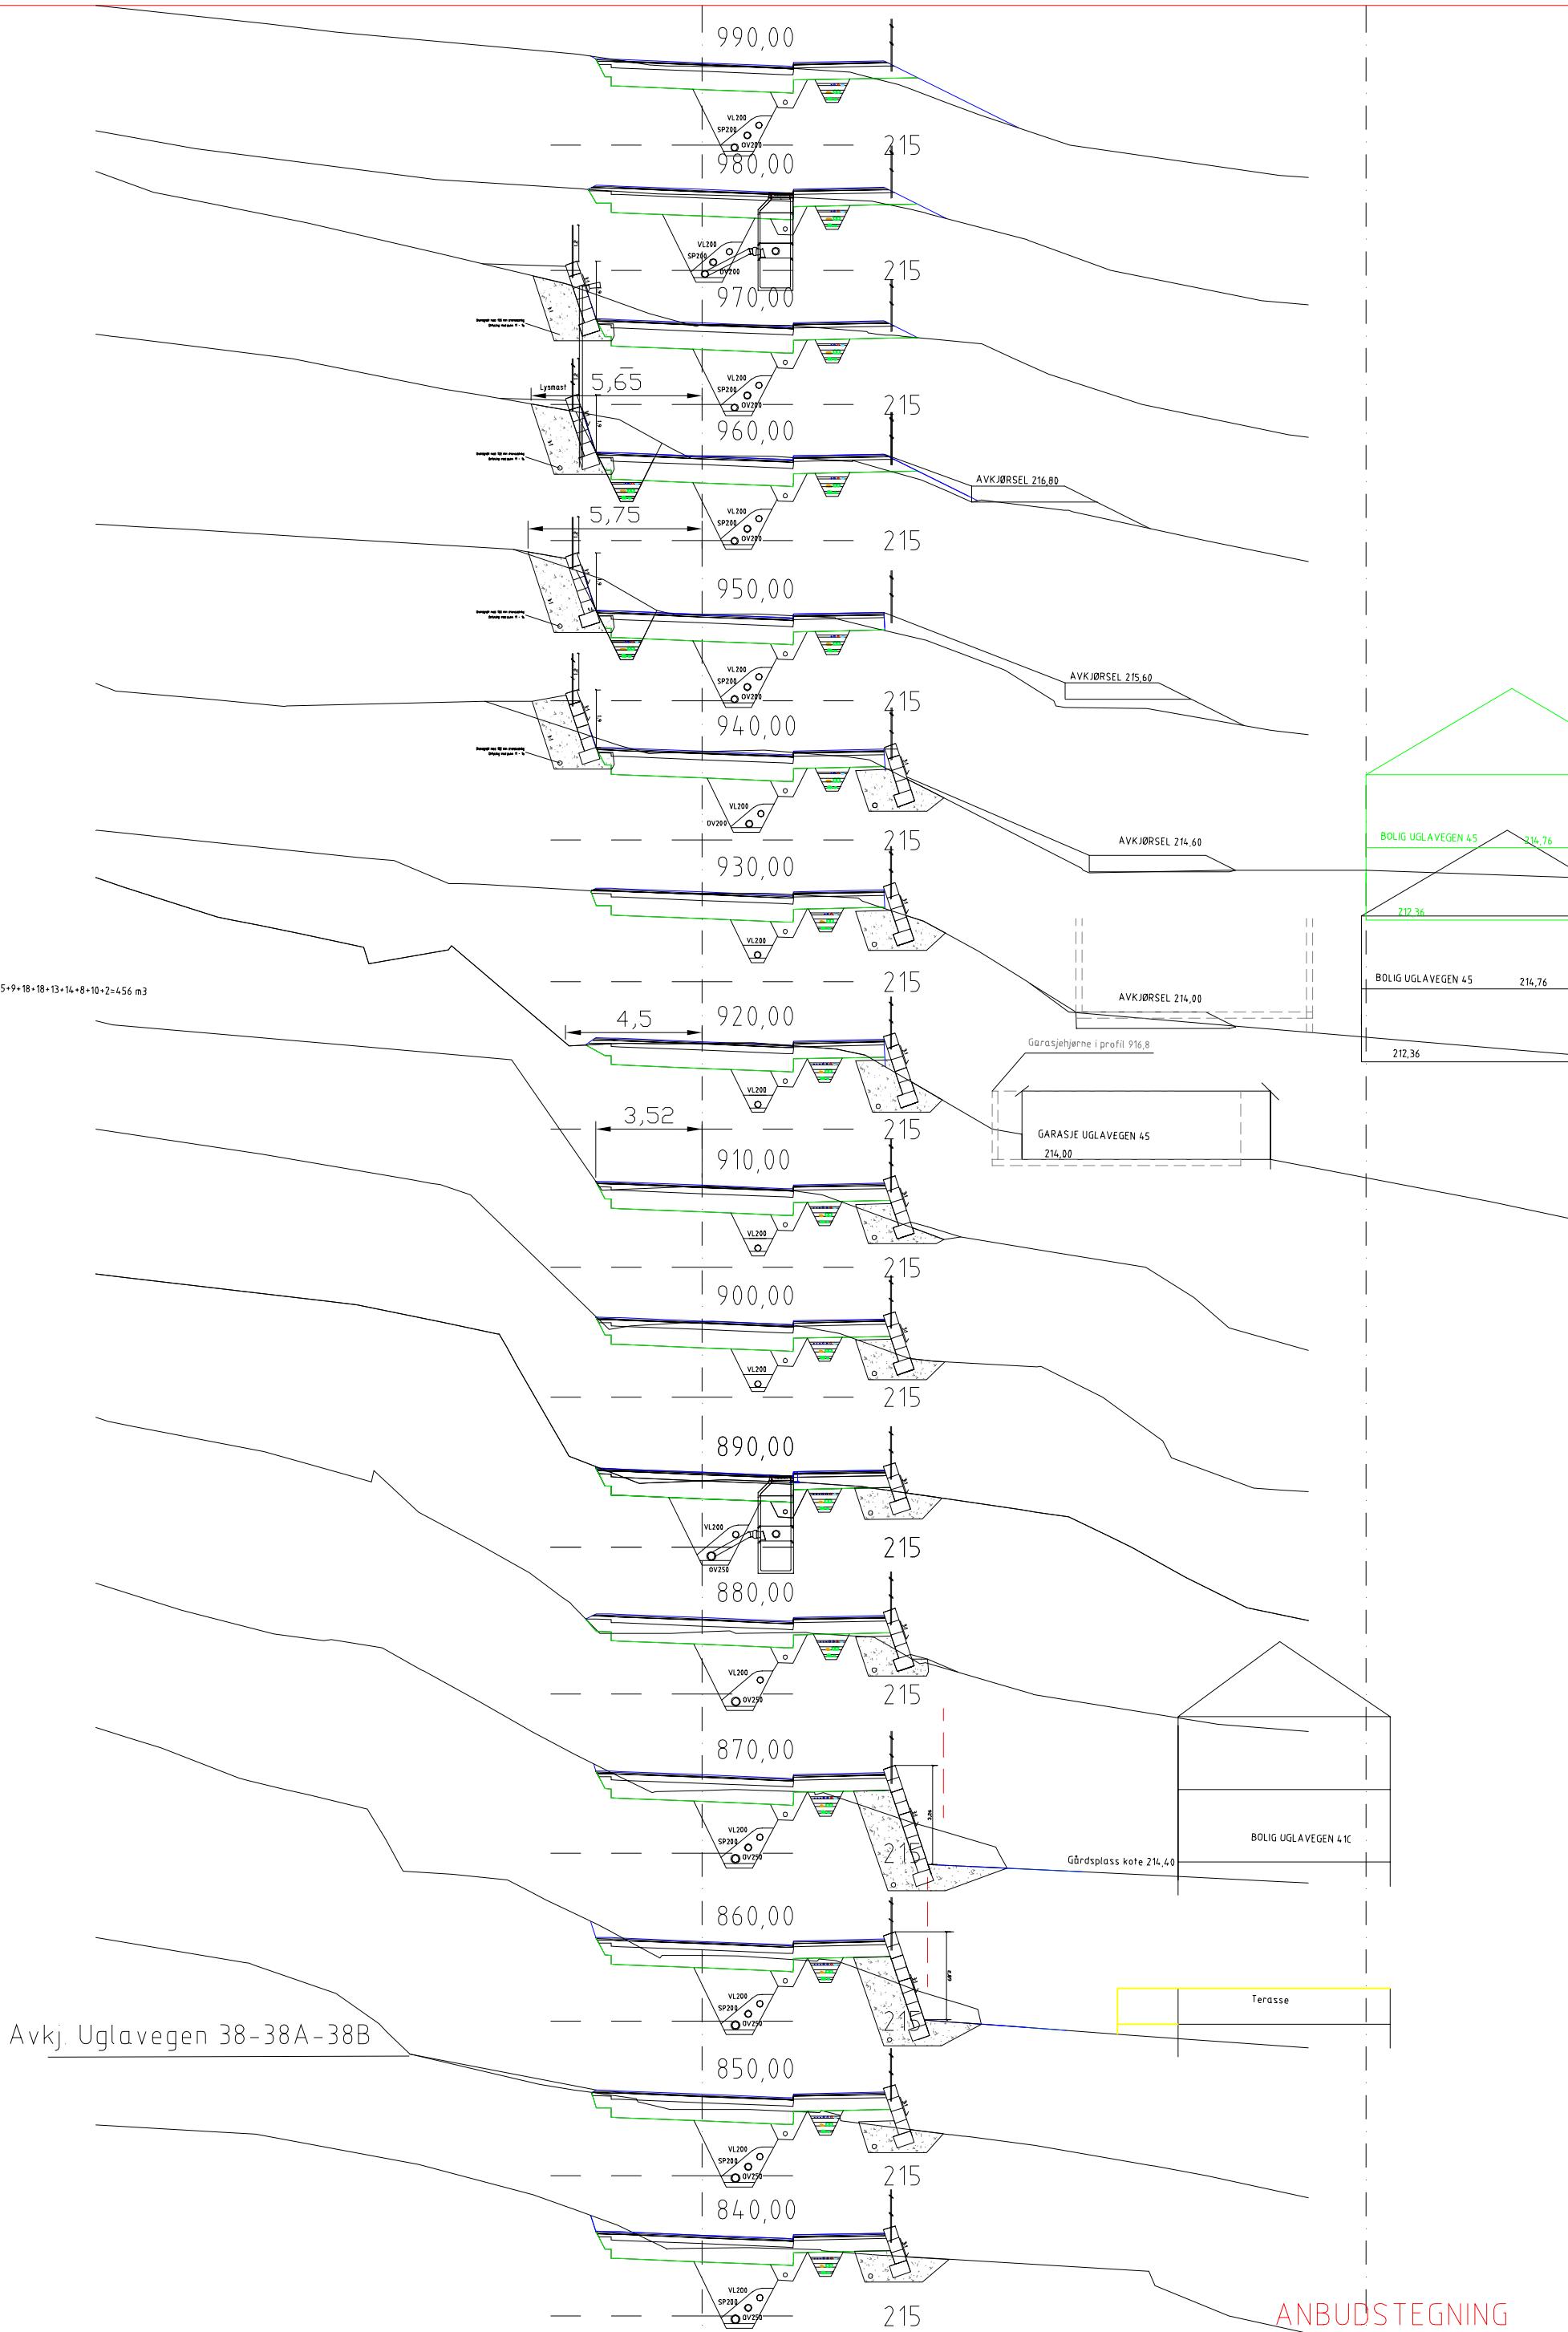

Trondheim kommune		Tverrprofiler Fortau Uglavegen profil 840 - 990 Blokkmur(840-940)	Dato 03.01.2019	Målestokk 1:200	Tegn. U-03C
-------------------	--	---	--------------------	--------------------	----------------