


Andreas Torrang

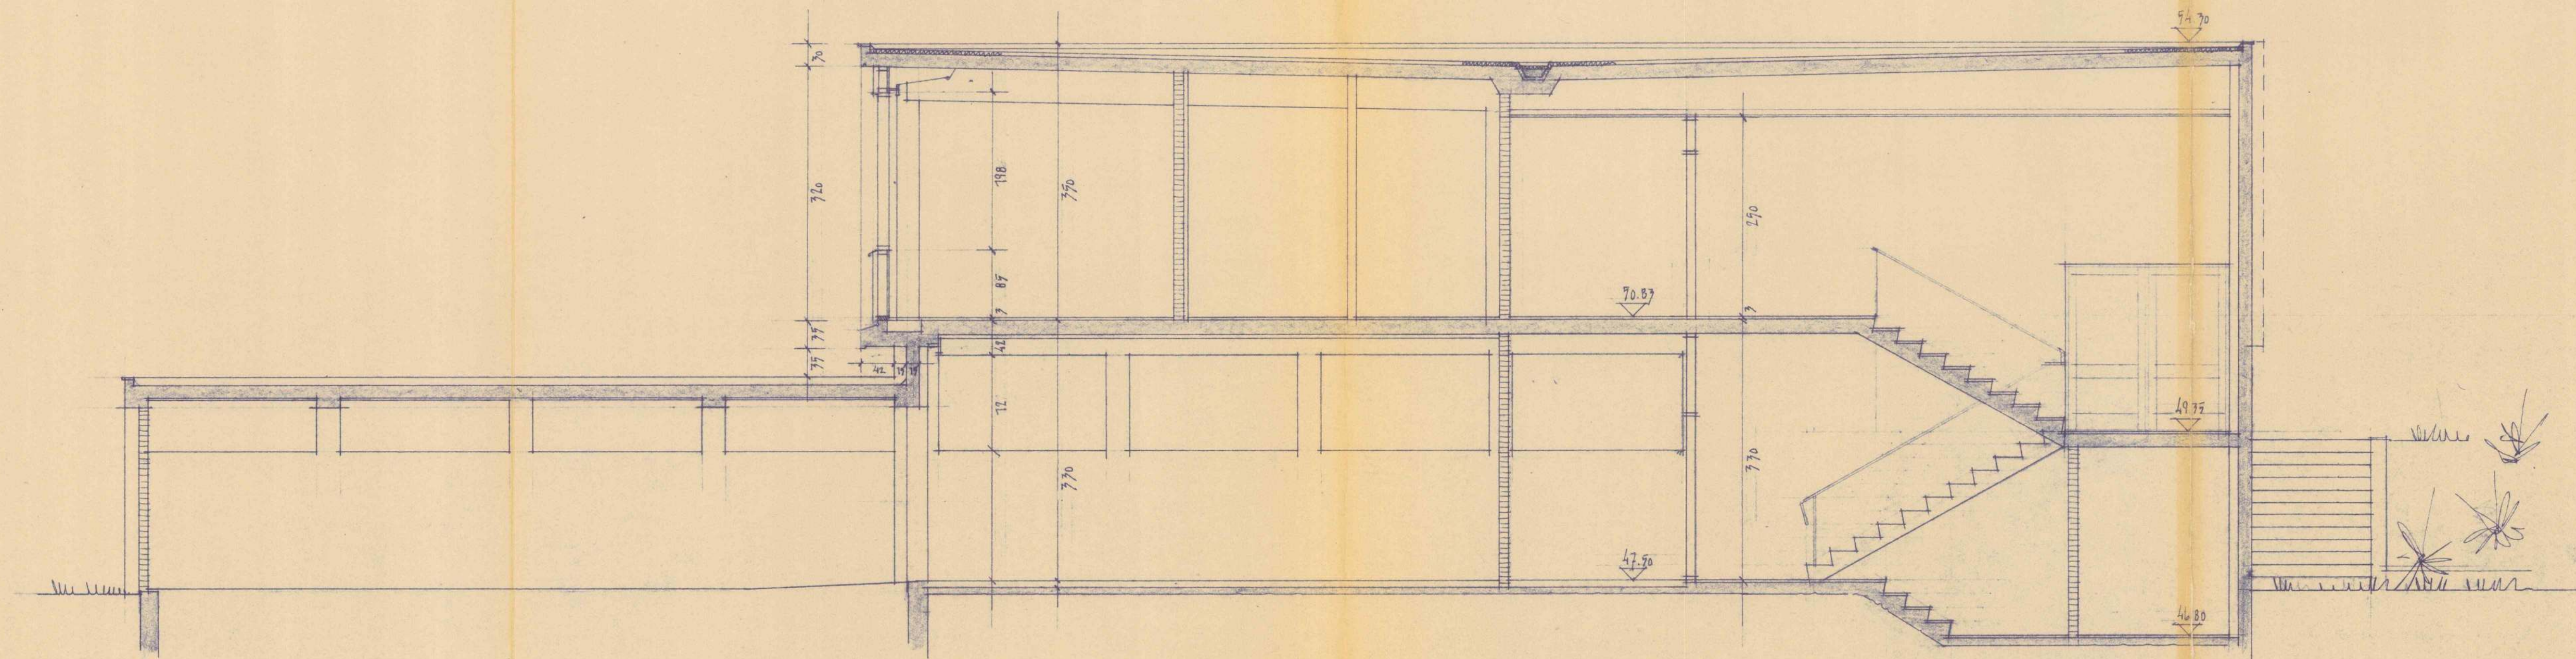

TASTA LINEDELTE UNGDOMSSKOLE		TEGN. NR. 86
P. FLØY, SMITT B. B.		MÅLESTOKK 1:70
O.F.	S. BRANDSBERG-DAHL ARKITEKT M.N. A. L. STAVANGER	
	7/10-61.	