


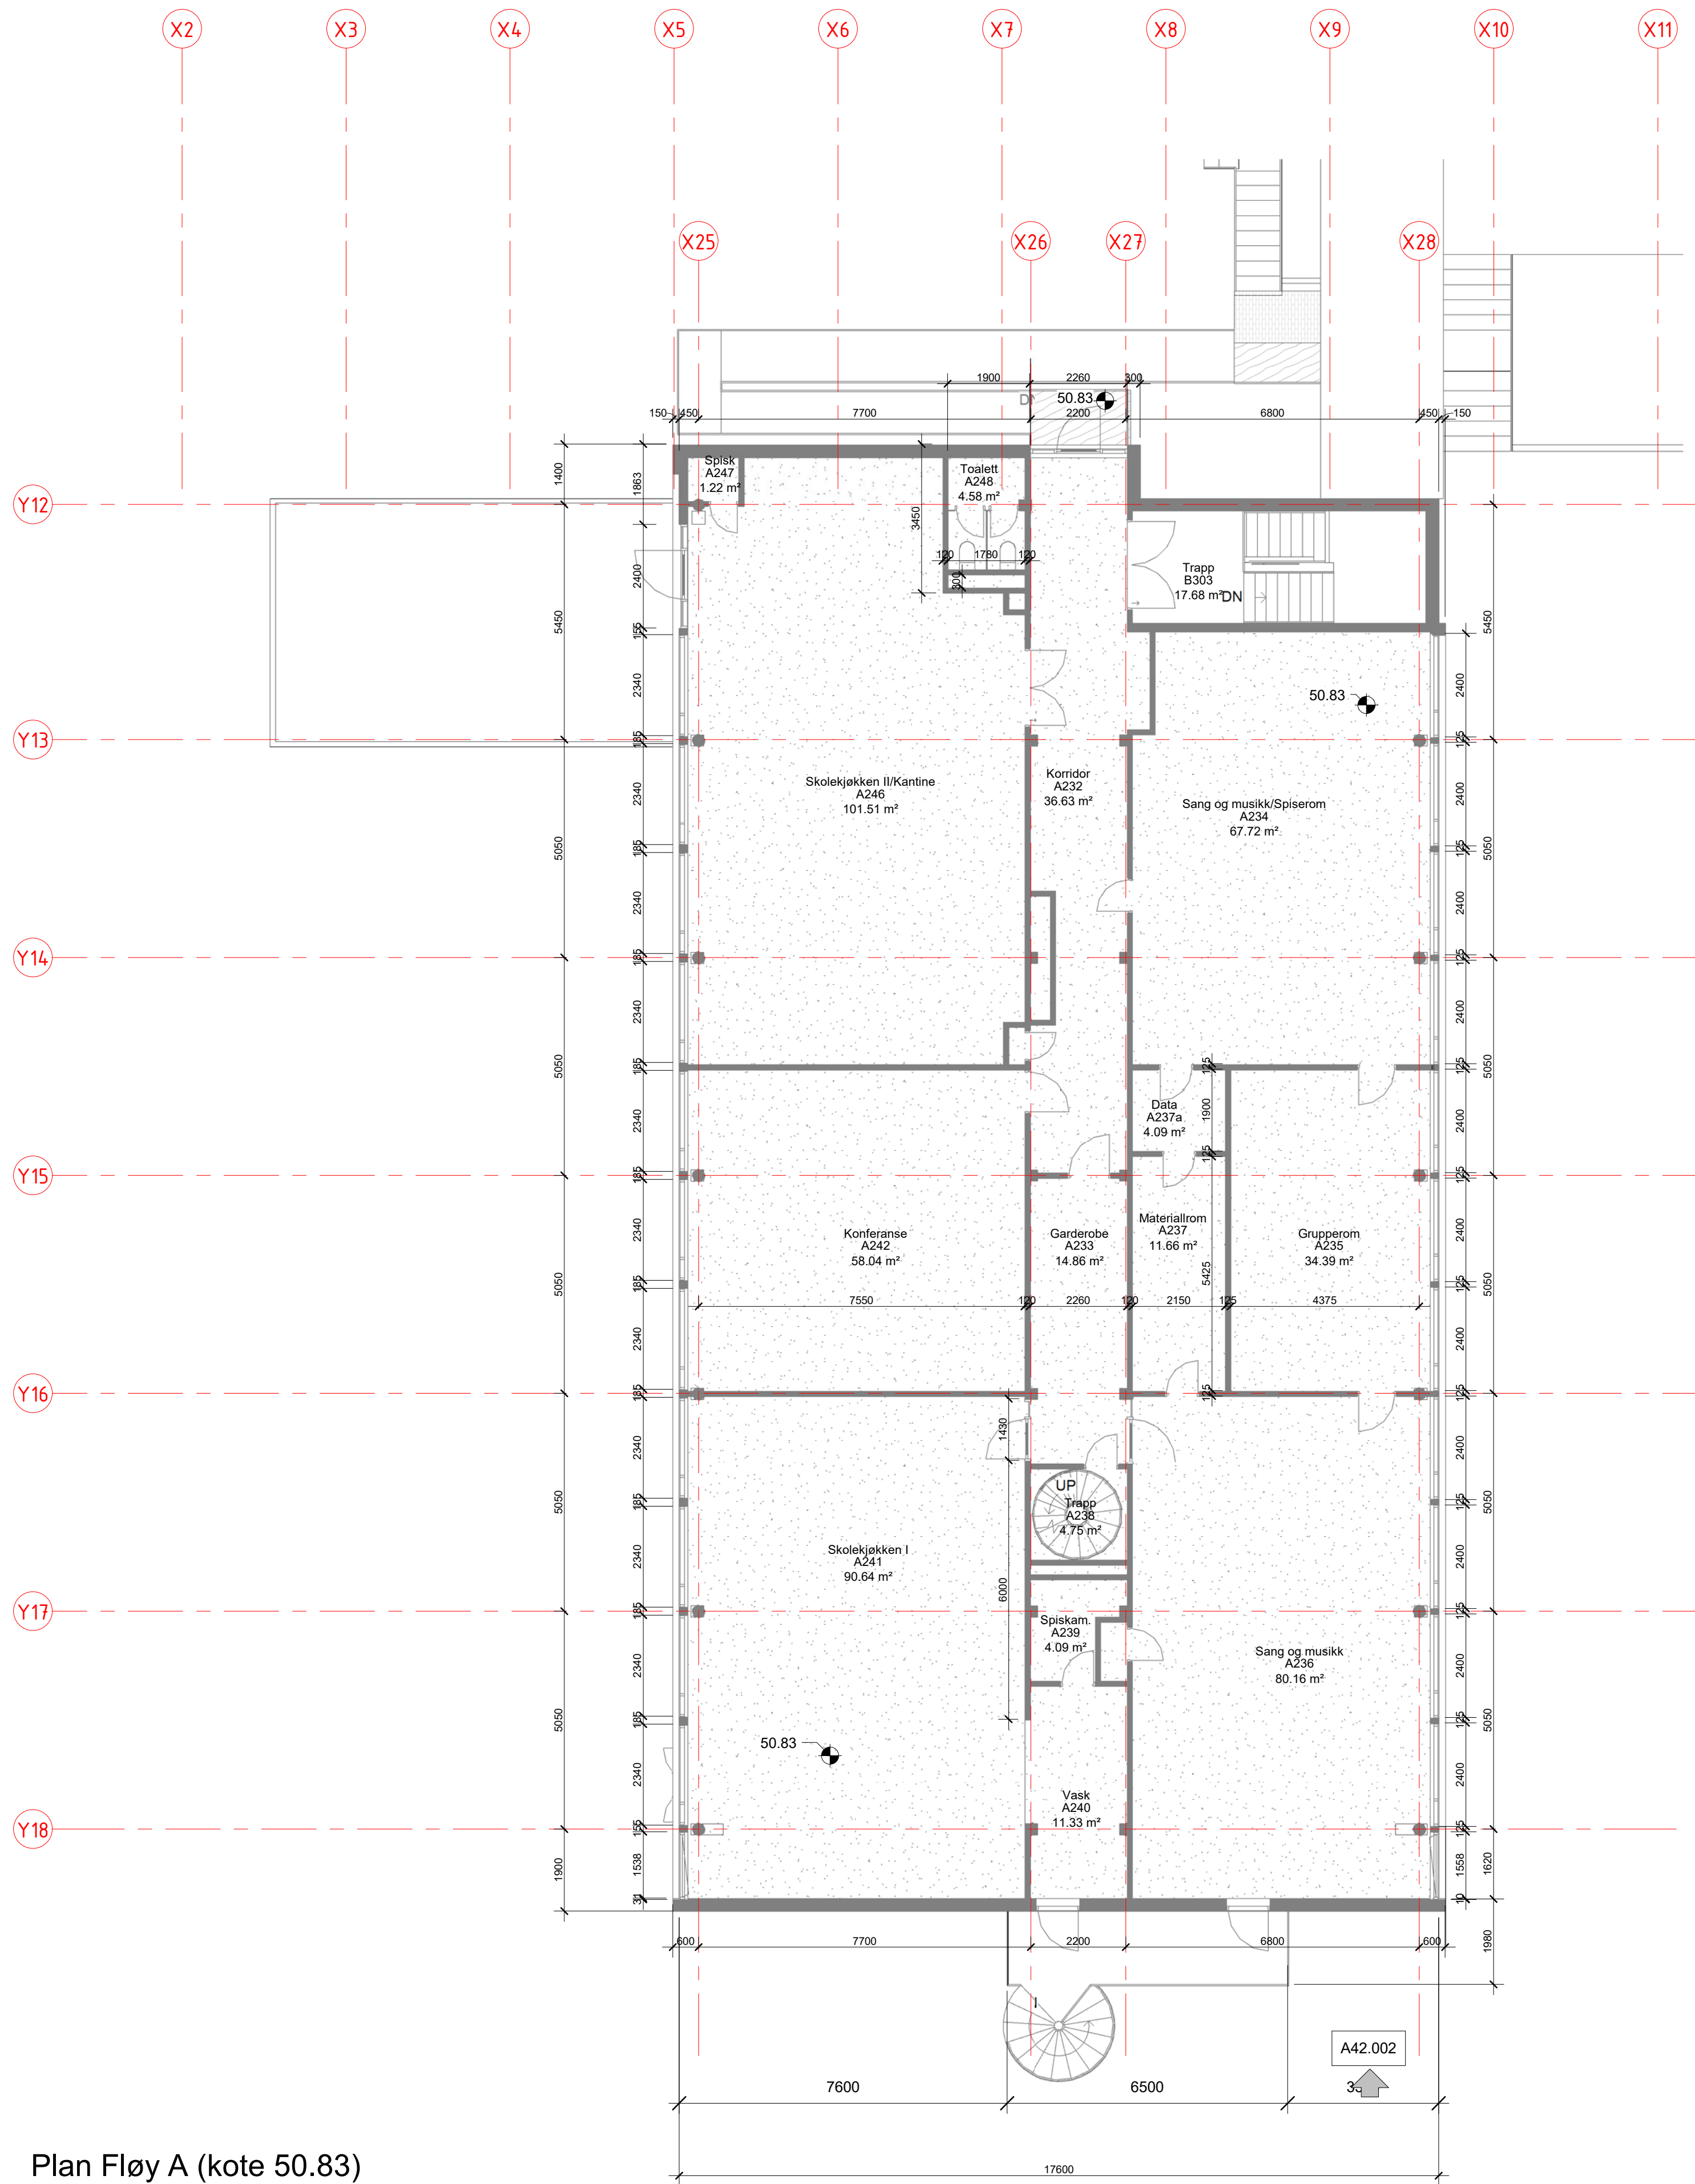

Plan Fløy A (kote 50.83)
1 : 100