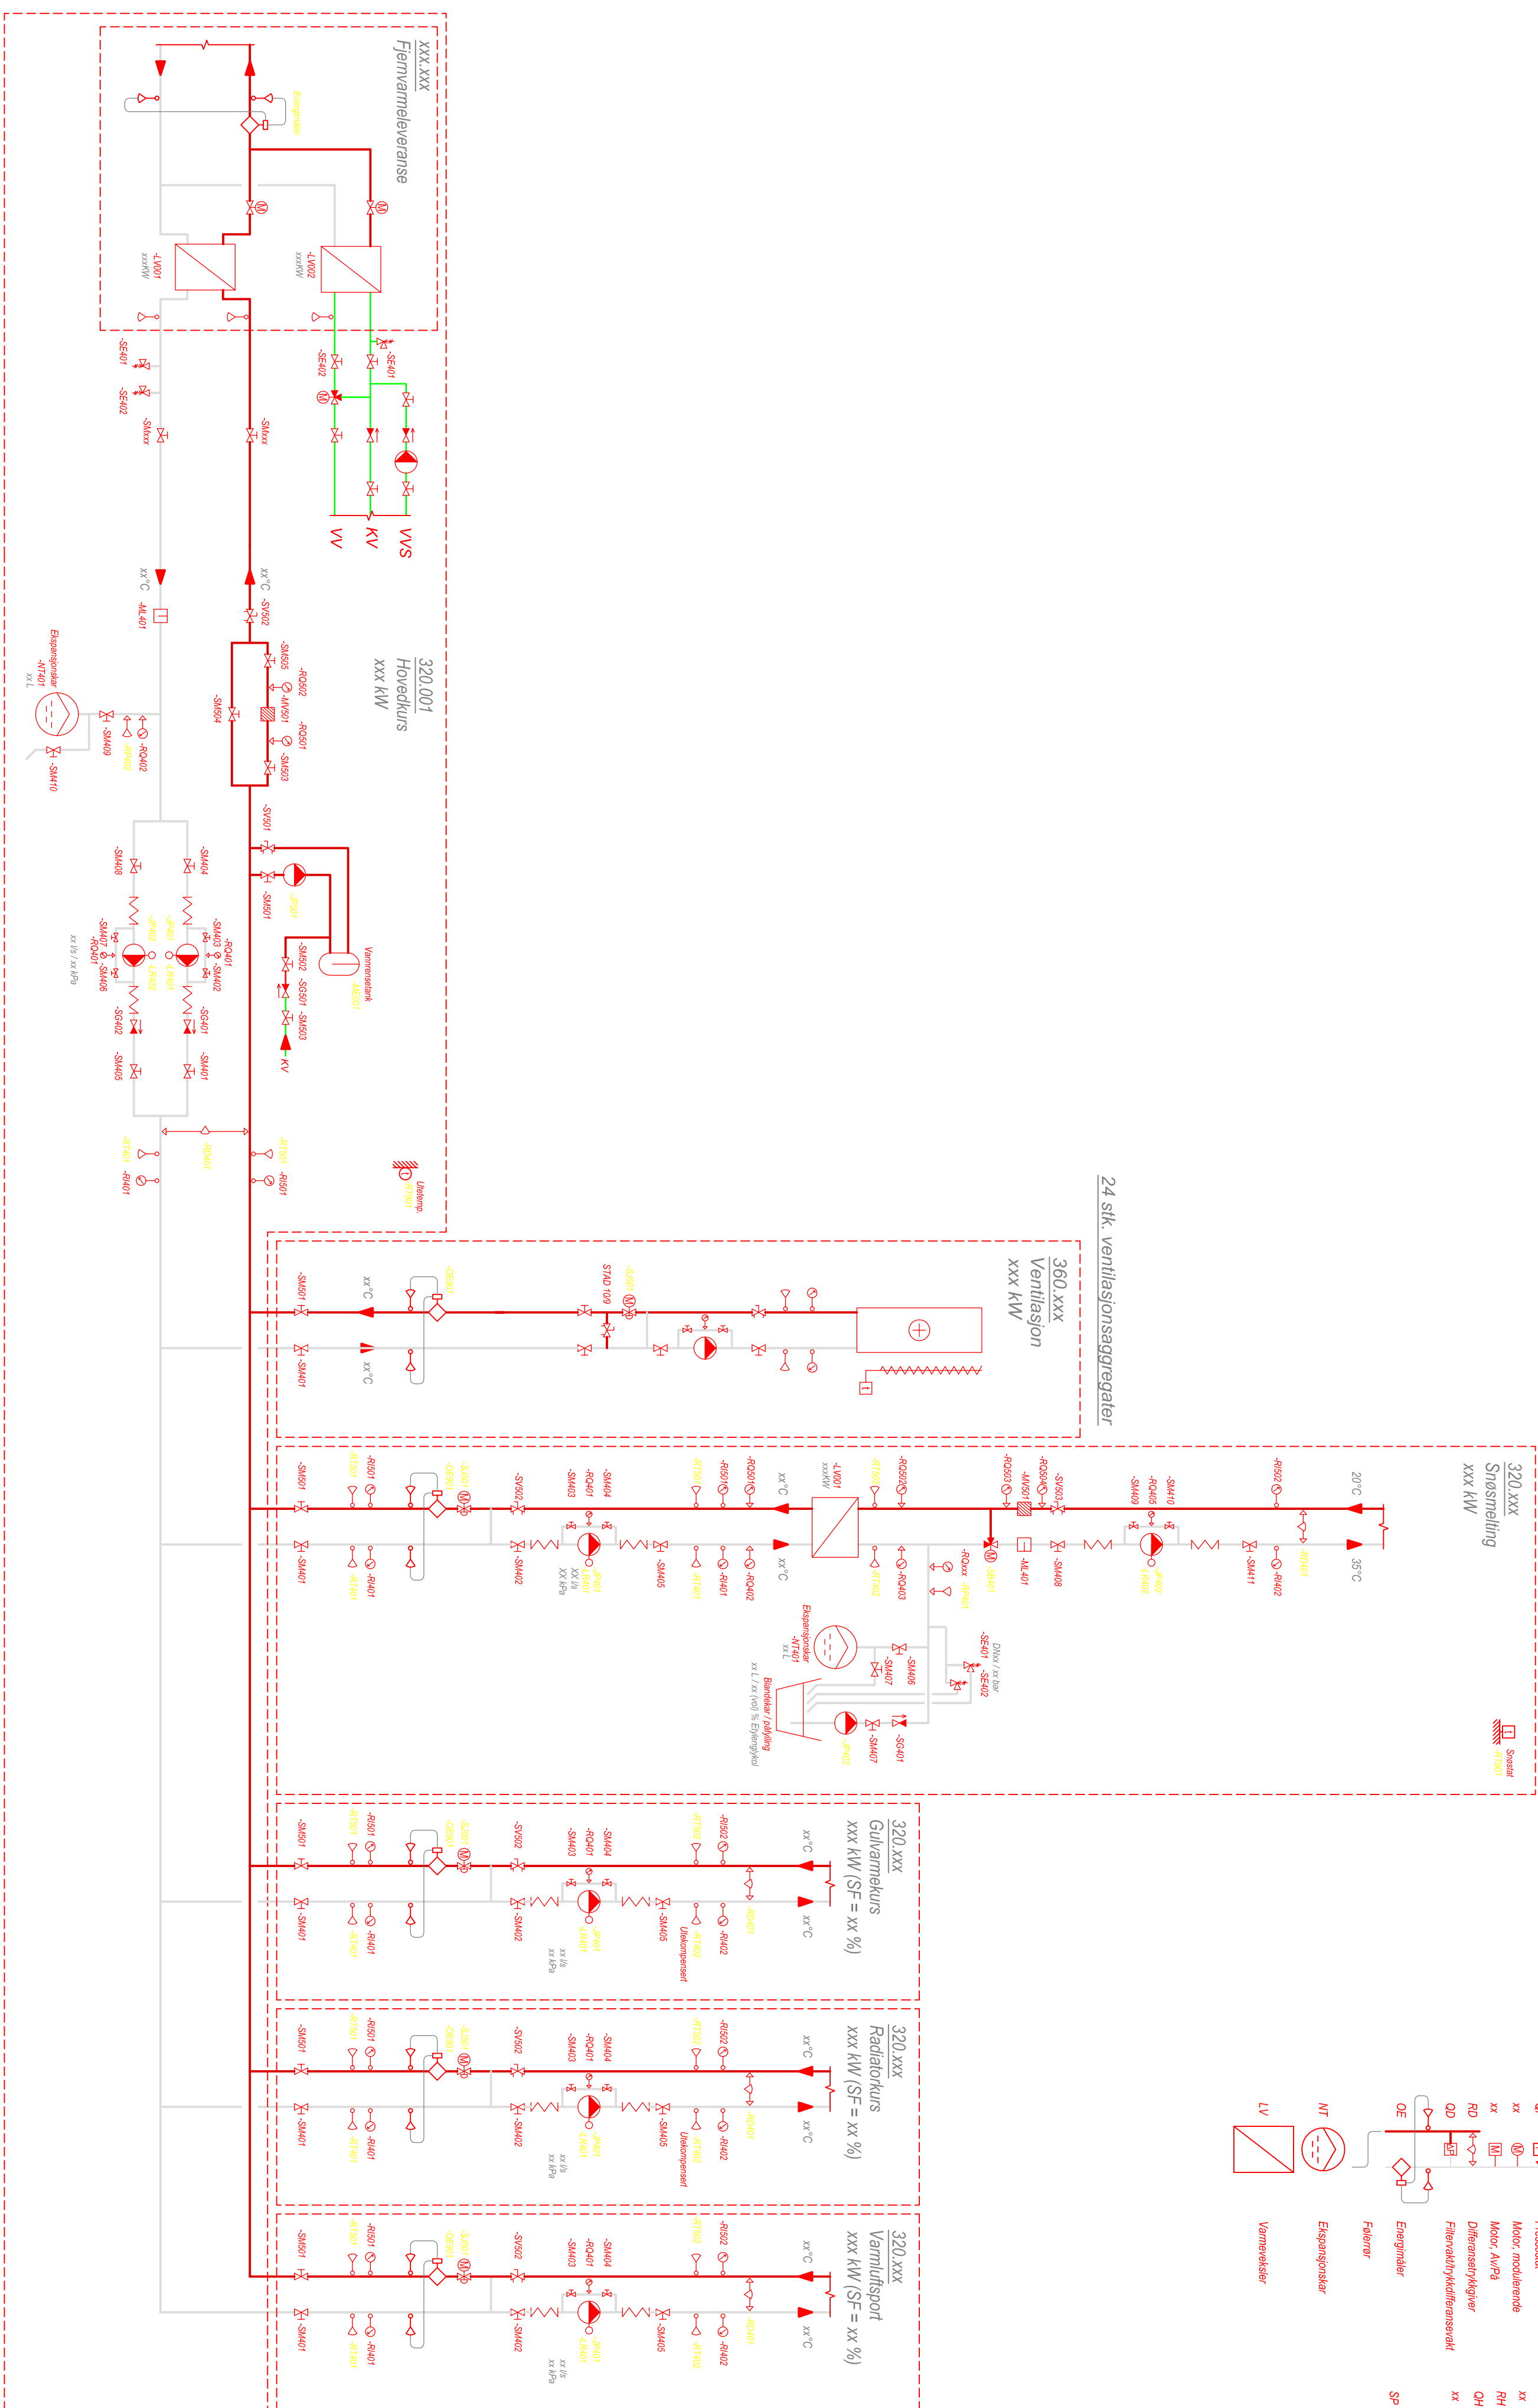


[illegible]

Rev	Draw	Revision				
Title			Project			
Fysikalema varmeanlegg			Prosjekt			
Tegningsnummer			12948			
V-32-00-01			Rev.			

☐ AASC :
☐ RB :
☐ RE :
☒ RW :
☐ RWR :

Edition 8 Hogen AS System: 36 P.1, 44d Myelin 0400 CGLD
 22.02.03.00

Tidstid		Tidstid	
Tegningnummer:		Tegningnummer:	
V-32-00-01		V-32-00-01	
Rev.		Rev.	
-		-	
Prosjekt:		Prosjekt:	
12948		12948	