


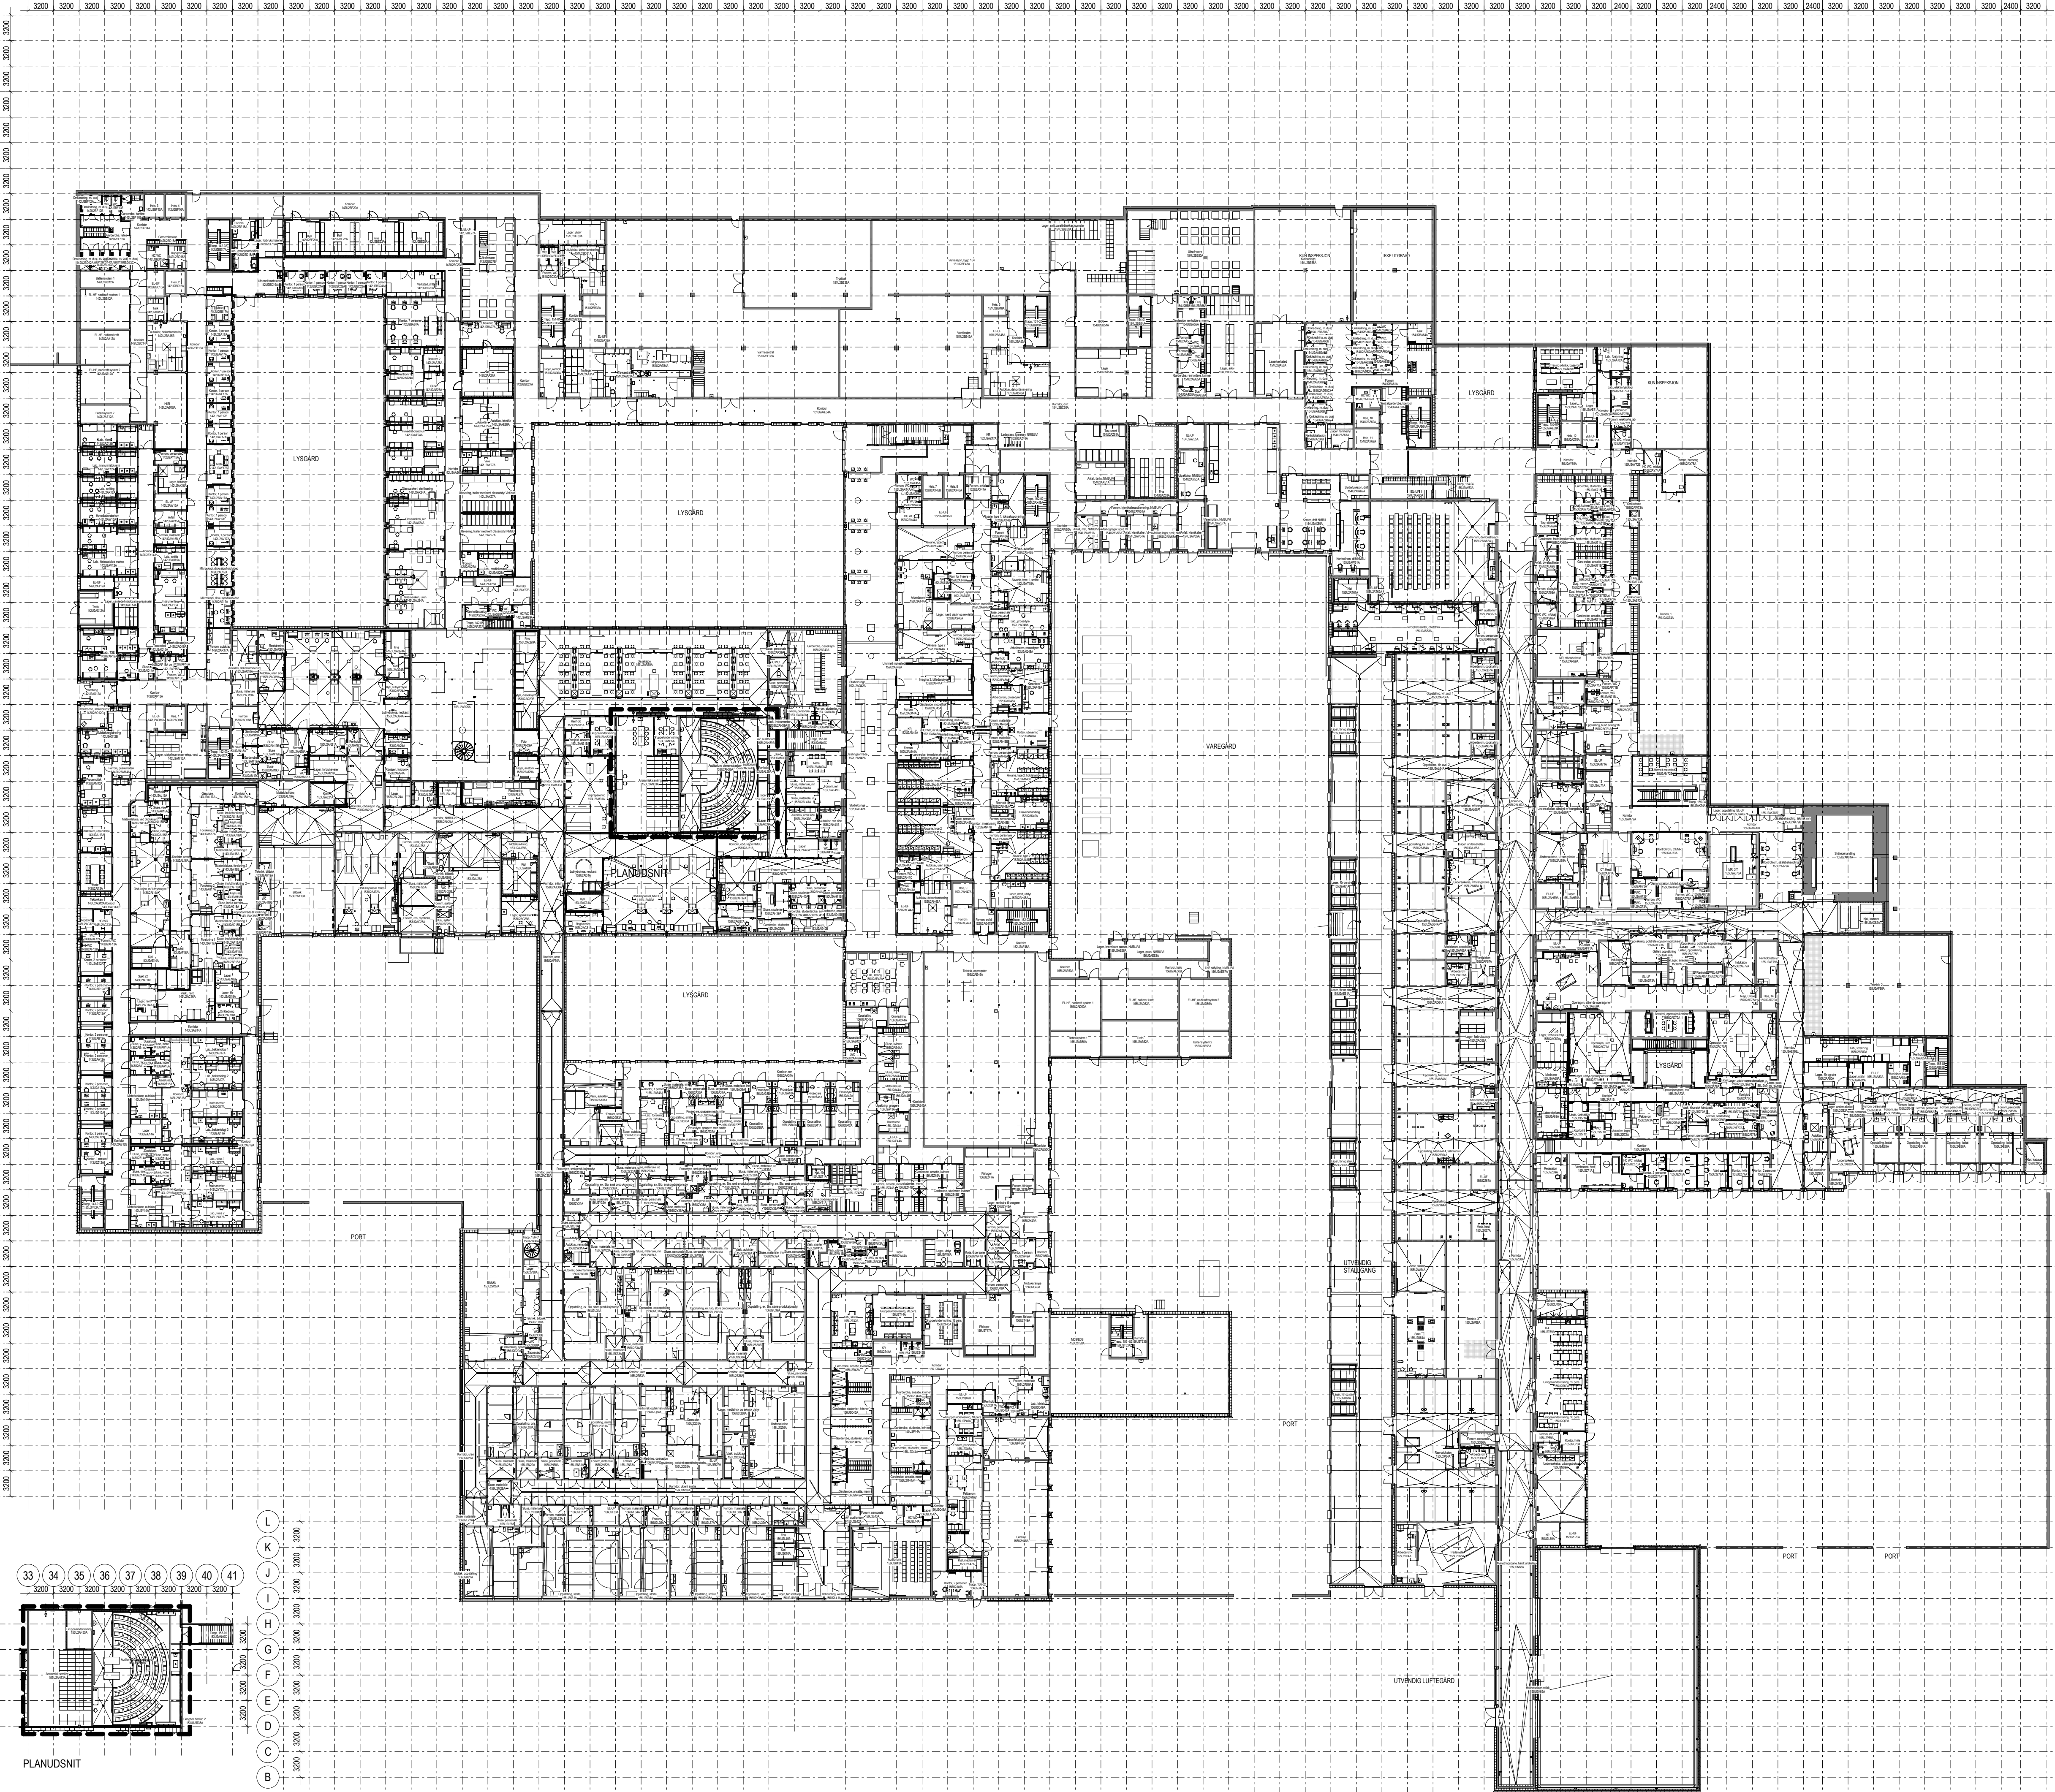



Foreløbig Tryk

Rev	Dato	Beskrivelse										SIGN / KONTROL / GODK.													
SB Tegningsnummer:														Projektnummer for											
Kompleksnummer		Byggnummer		Elaste		F		Bygn		Mode		Type		egenr.		Proj		fase		Rev		Status		projekterende / lev.	
14323		XXX		U2		A		200				20		412		04				G				121069-A	
Projekteringsgruppen:																									


PG CAMPUS ÅS

 ARK
  RiB
  RiE
  RiV
  RiG
  LARK
  RiBr
  PLAN
  RiAKU

Lokaliseringsfigur:

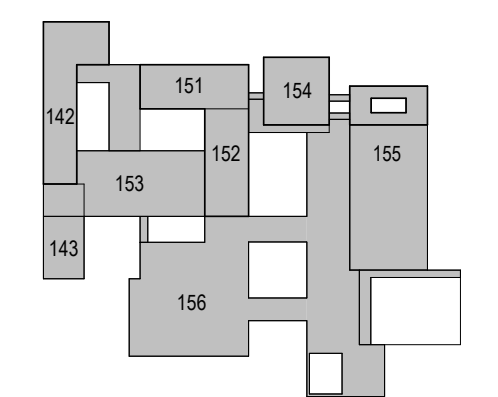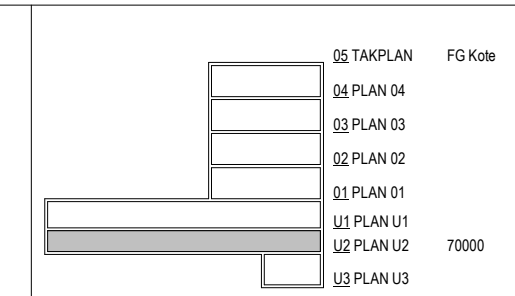

Fase	ARBEIDSTEGNING
------	----------------

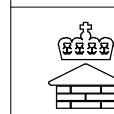

STATSBYGG

Titte

CAMPUS ÅS, SLP

142, 143, 151, 152, 153, 154, 155, 156

PLAN U2

OVERSIKTSTEGNING

SB Tegningsnummer:										Projektnummer for projekterende / lev.
Kompleksnummer	Byggnummer	Etasje	Fag	Systemkode	Type tegn.	Løpnr.	Prosj fase	Rev.	Status	
14323	XXX	U2	A	200	20	412	04		G	121069-A