
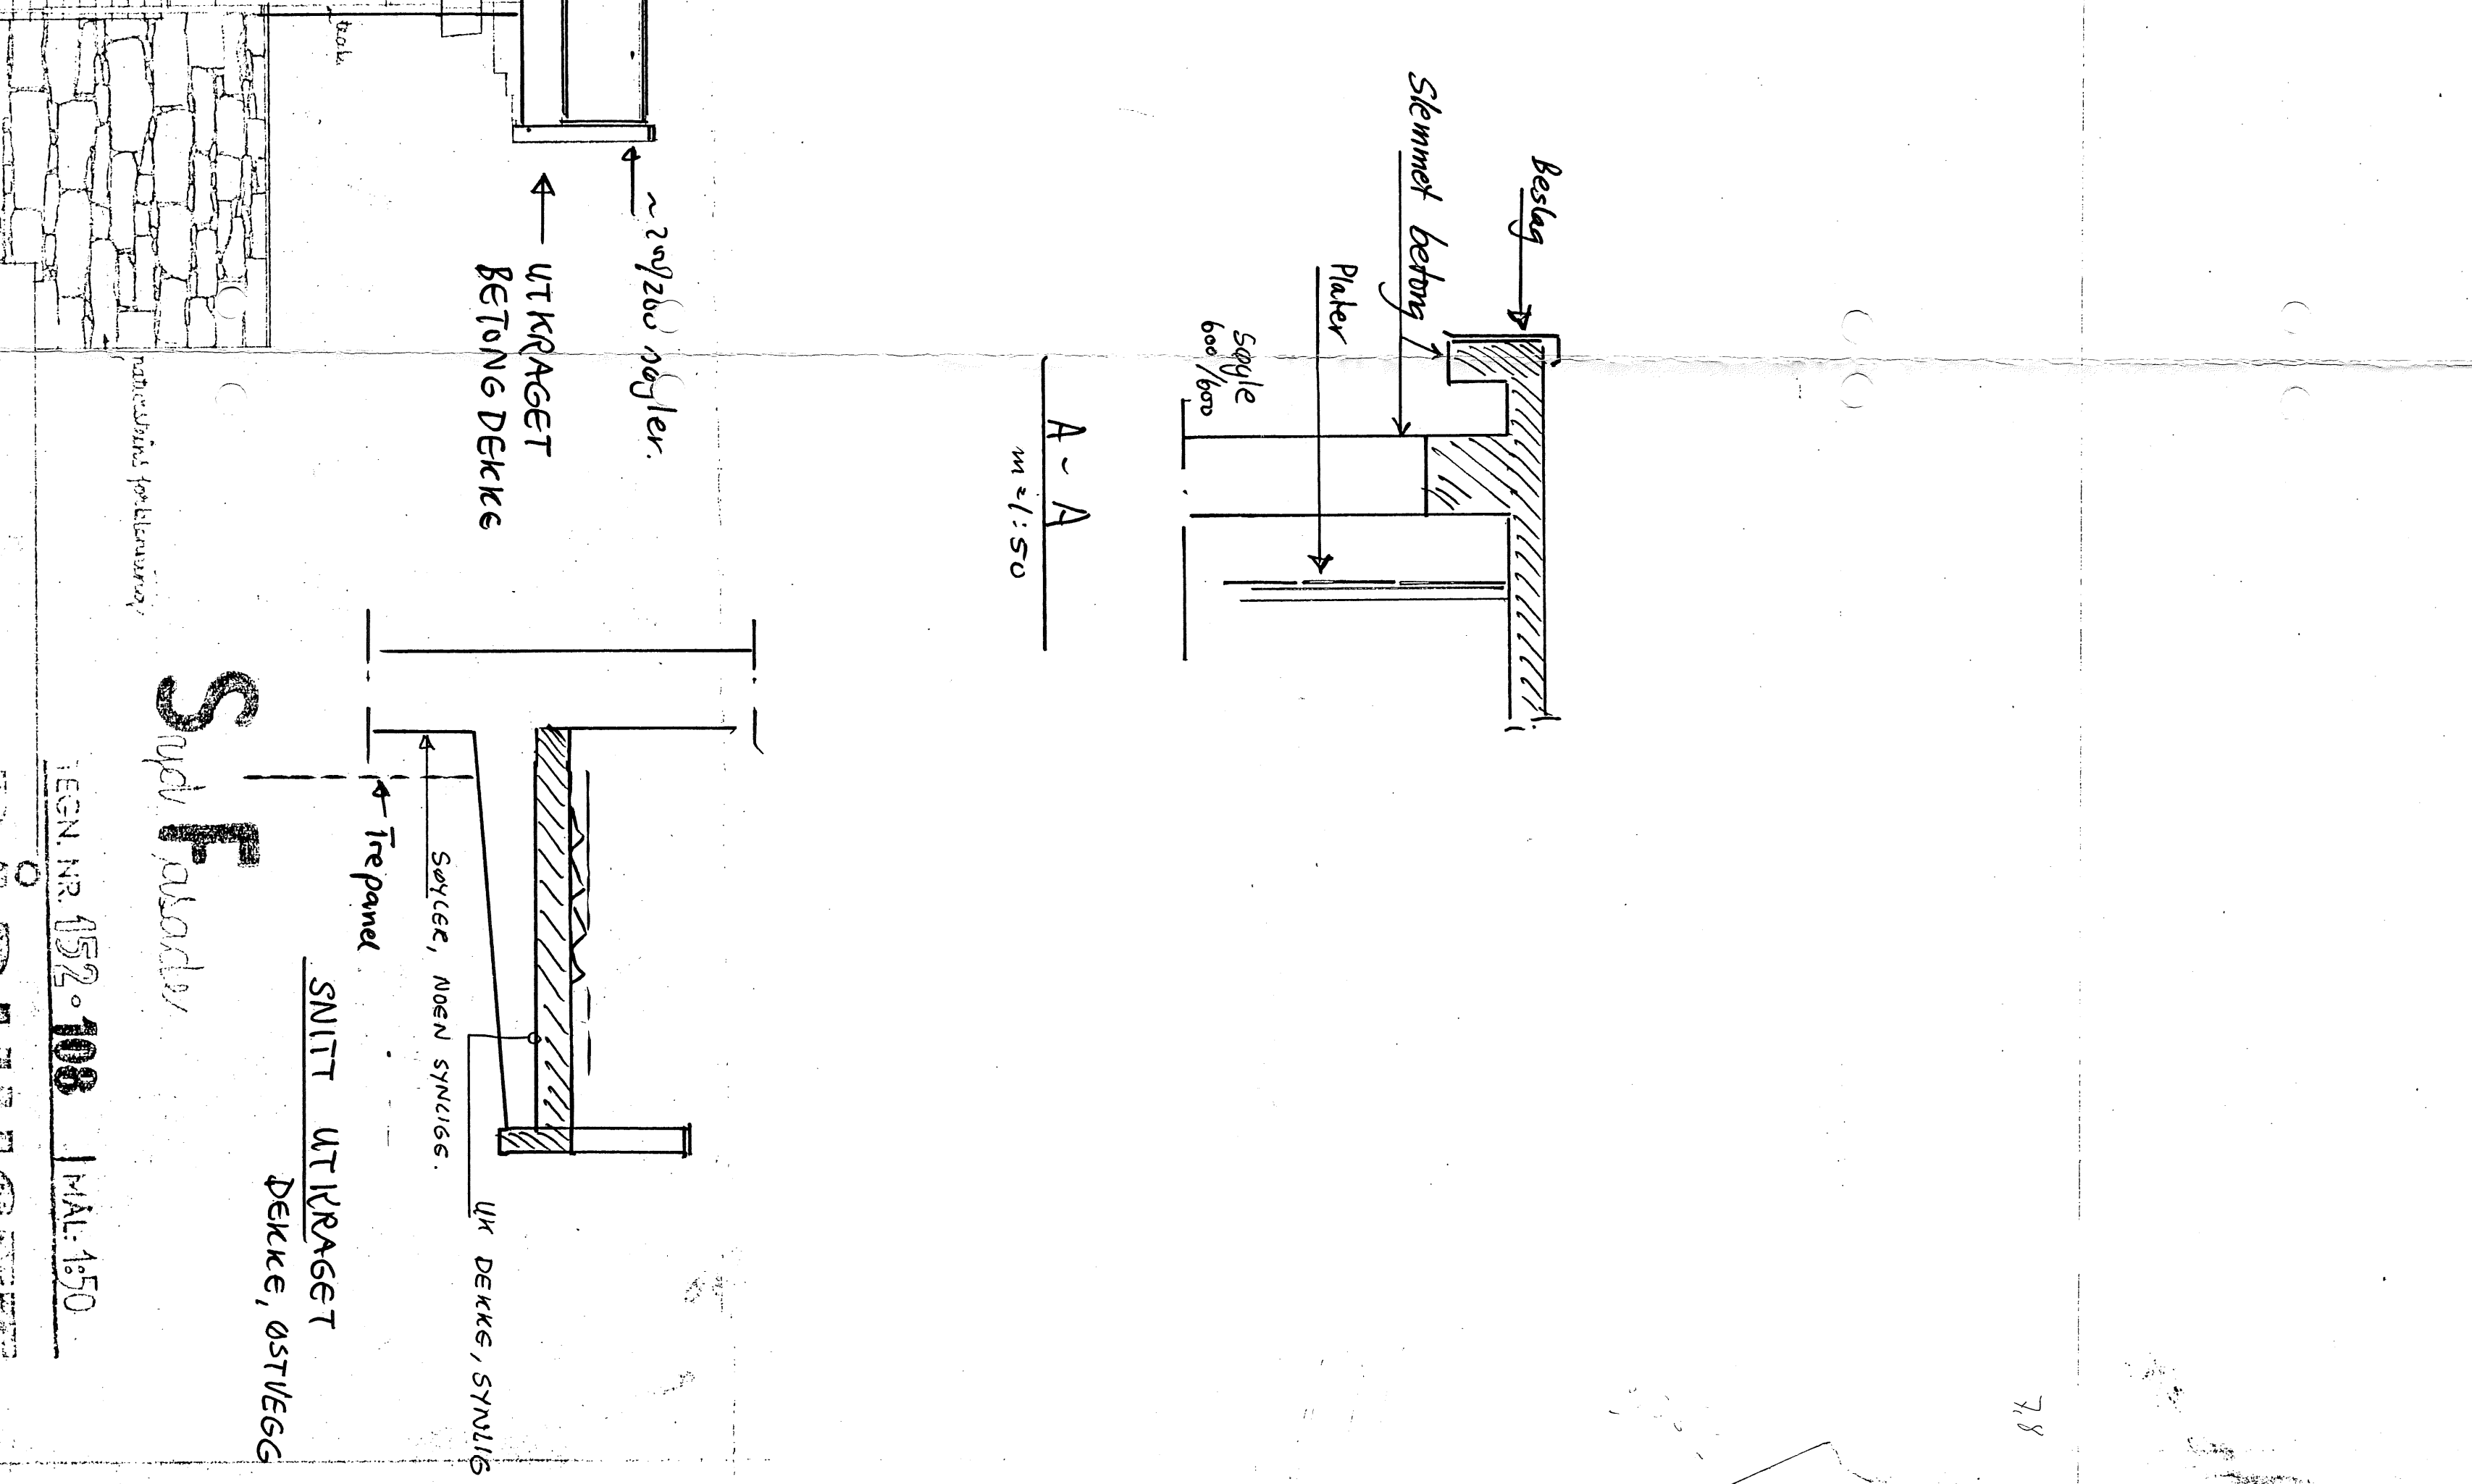
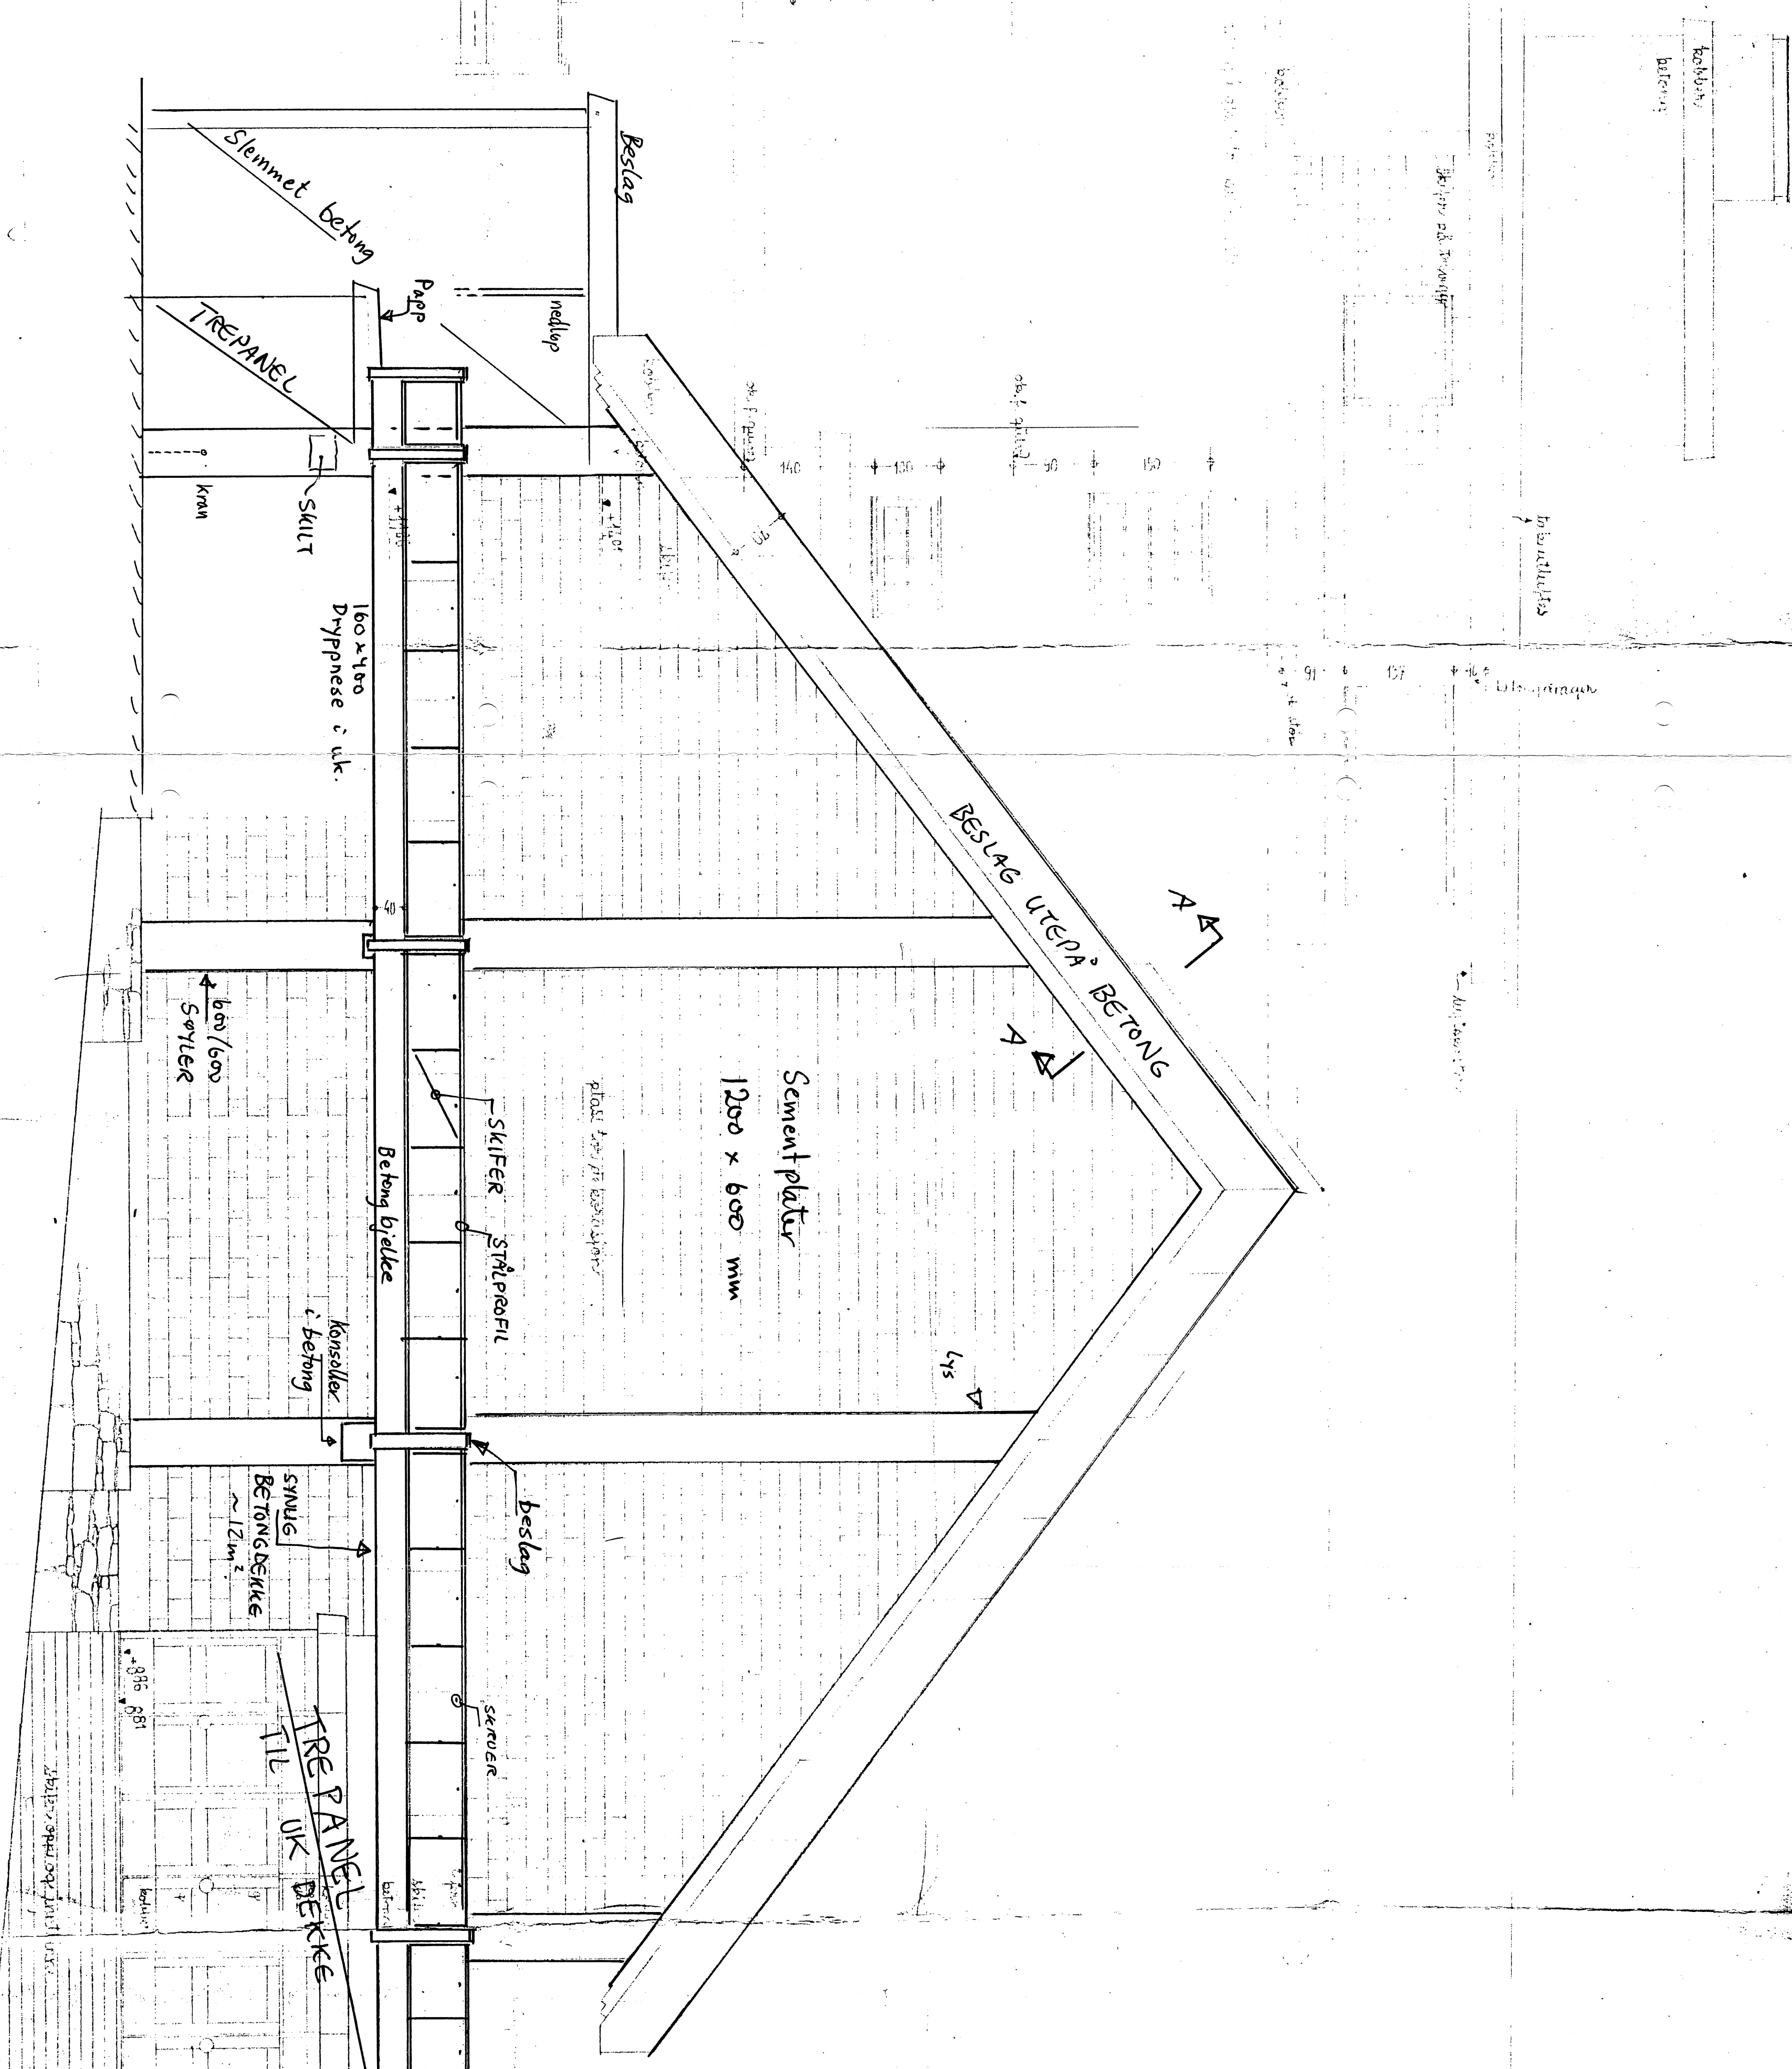


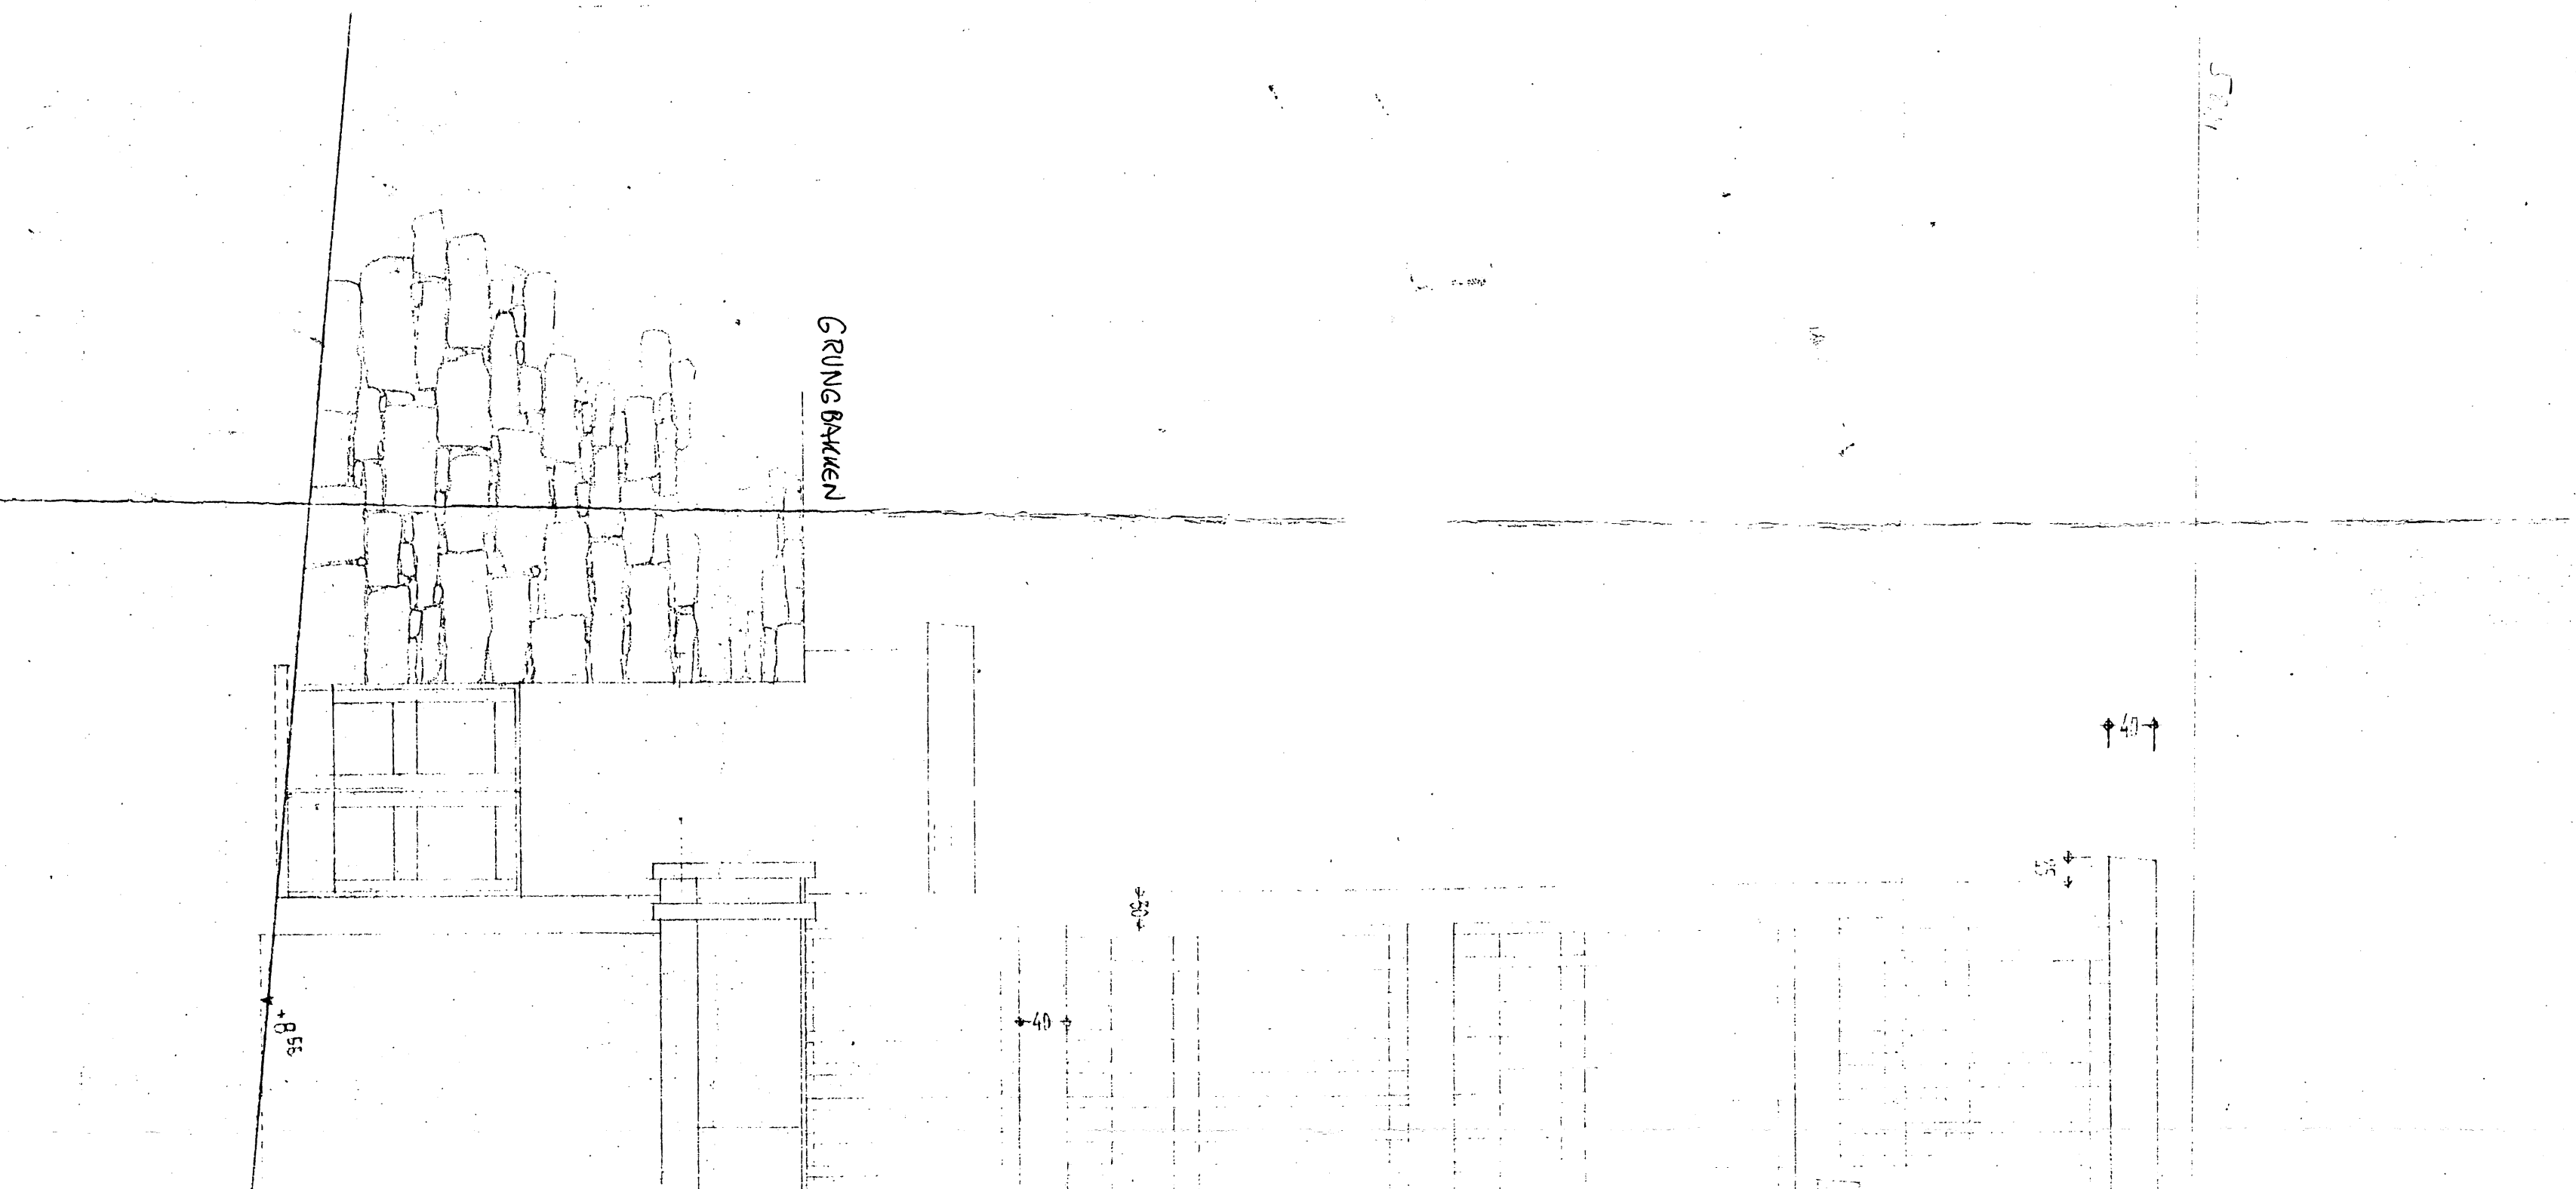

FASADE MOT SYD

PROJEKT KRISTIANSTAD KOMMUNE REHAB. RADHUSET SYDFASADE			
KRISTIANSTAD KOMMUNE			
REHAB. RADHUSET			
SYDFASADE			
KRISTIANSTAD KOMMUNE			
REHAB. RADHUSET			
SYDFASADE			
KRISTIANSTAD KOMMUNE			
REHAB. RADHUSET			
SYDFASADE			