


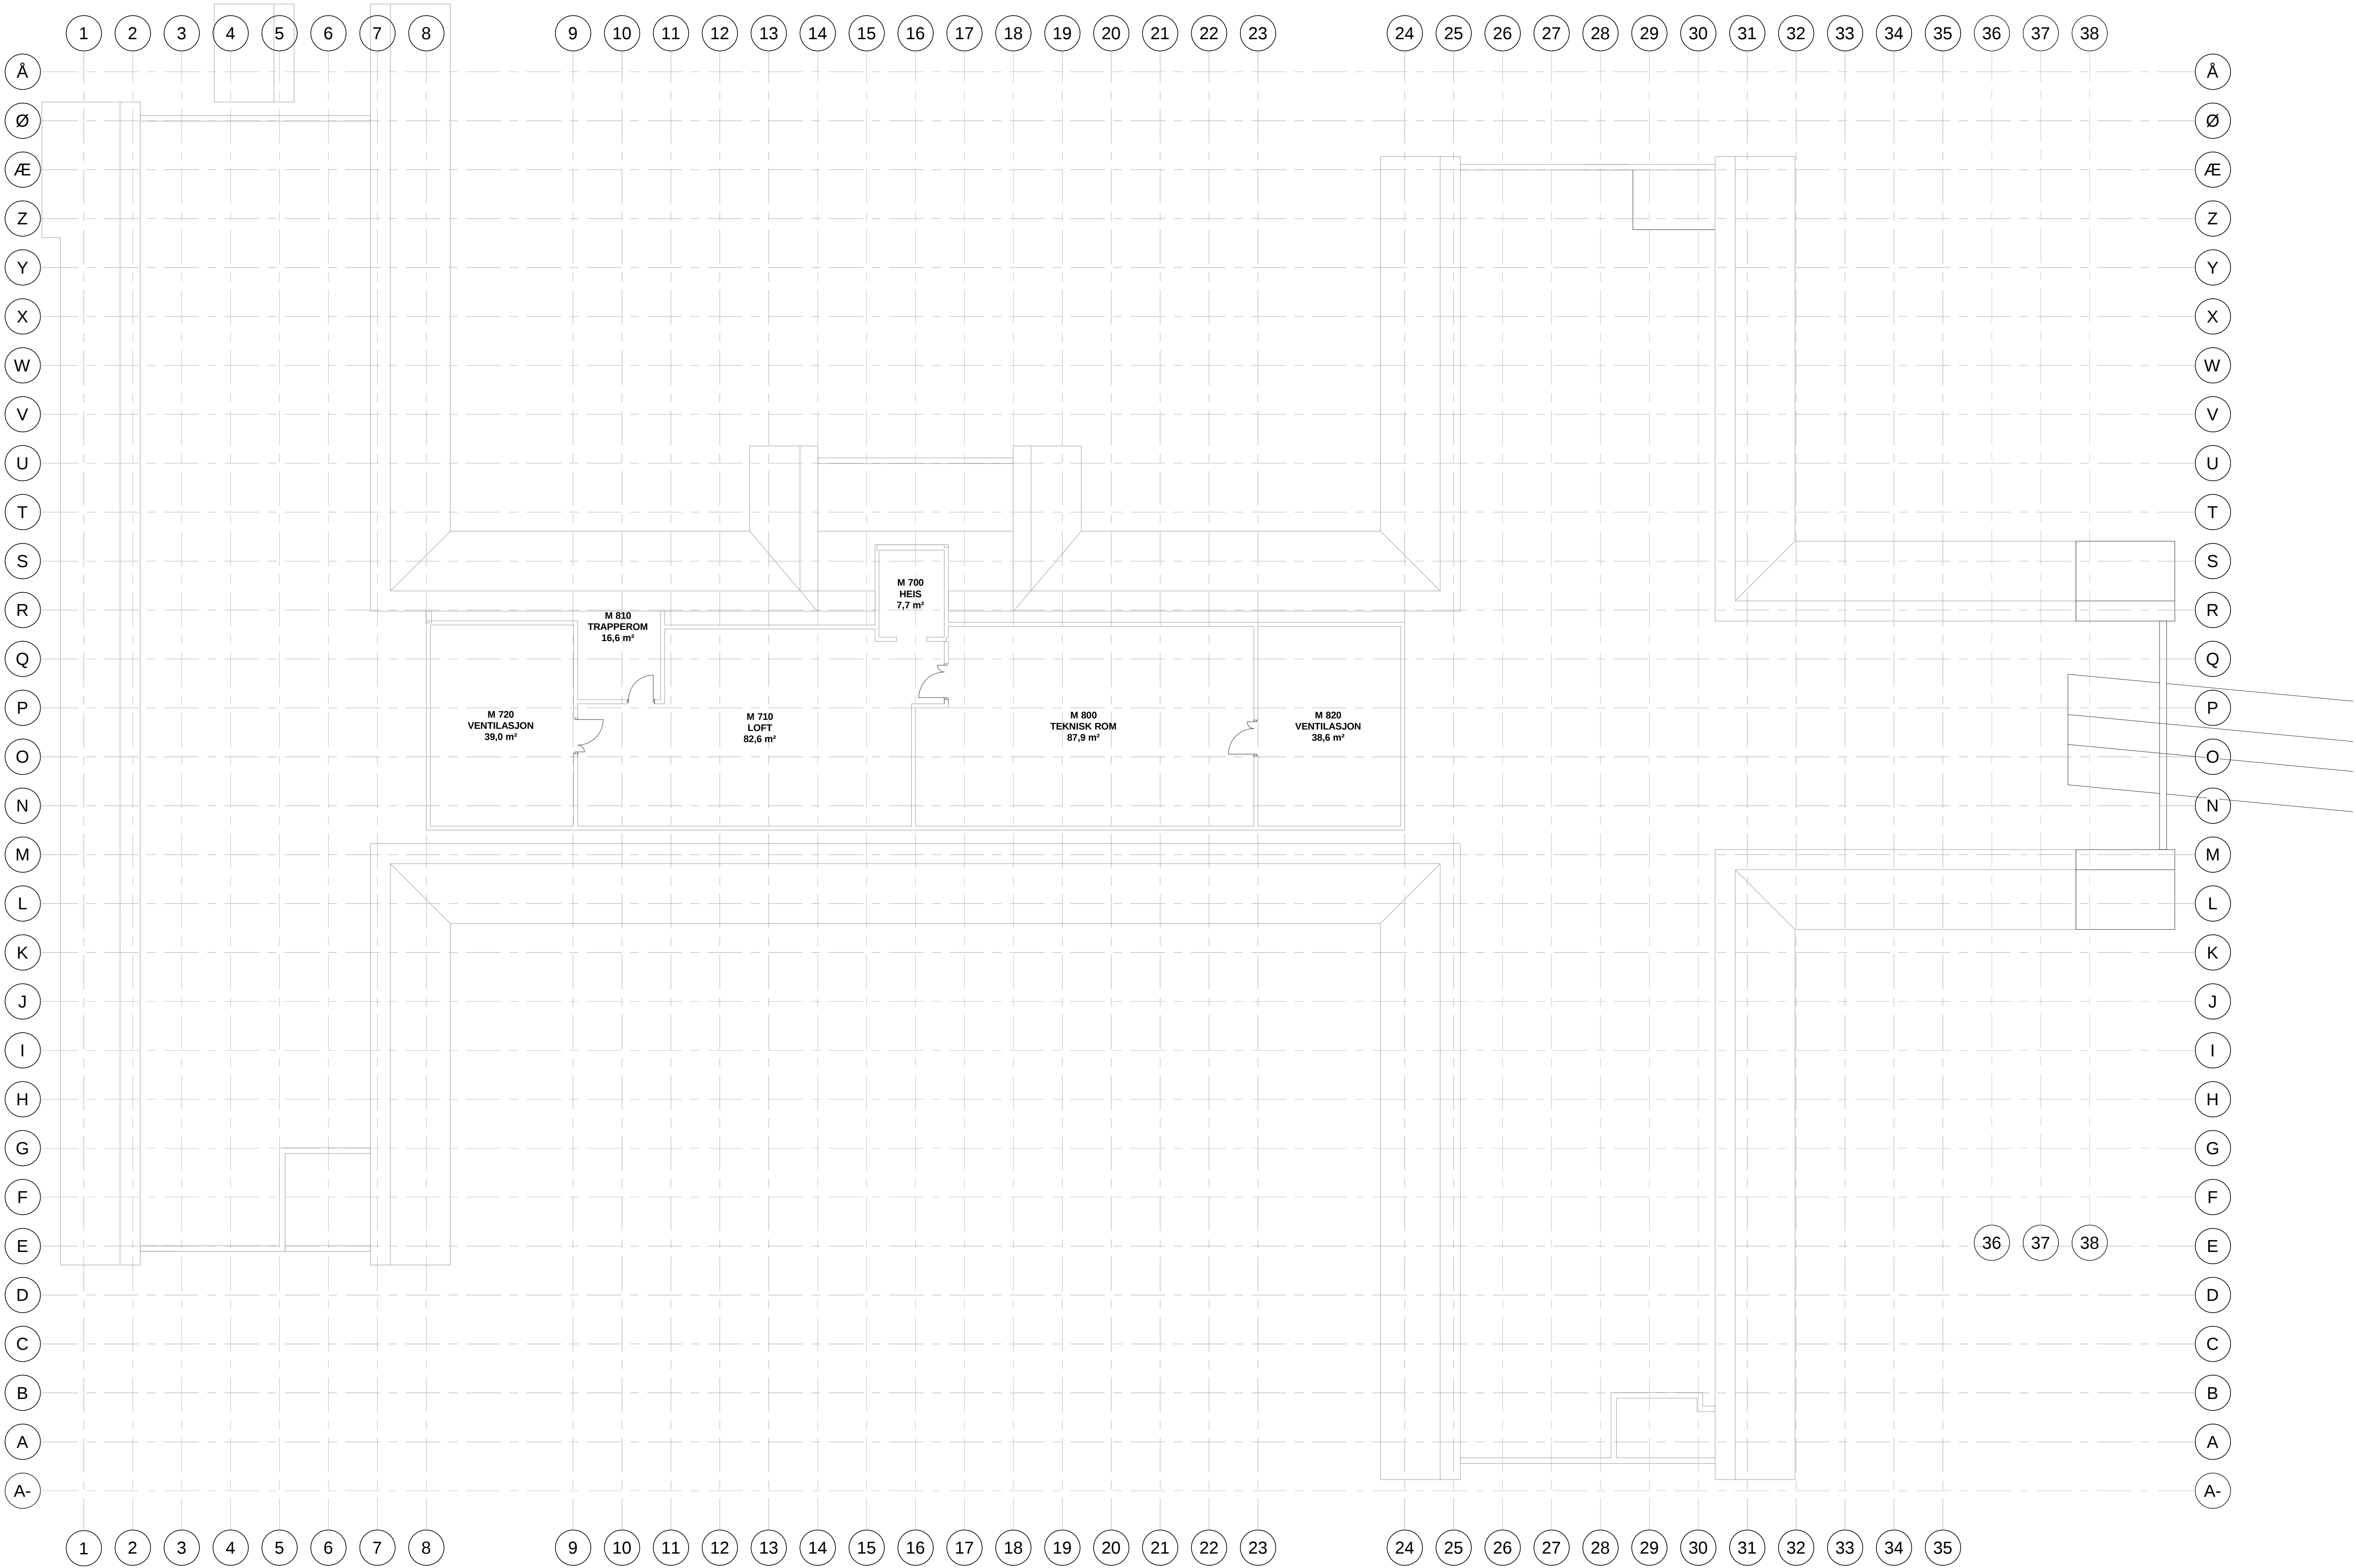

Document number	Revision
E-20-40-201	F02

F02	2018-08-22	For anskaffelse	EIMor	KjGu	SiOte
D01	2018-06-22	Forprosjekt	SALau	KjGu	SiOte
Revision	Date	Description	Prepared	QC	Approved
The document has been prepared by Norconsult AS as part of the assignment stated below. Intellectual property rights belong to Norconsult AS. The document may only be used for the purpose stated in the contract between Norconsult AS and the client, and may not be copied or made available for other means or to a greater extent than the intended purpose requires.					
HALSA KOMMUNE					Scale SIZE (A0)
Halsa sjukeheim Plan loft Elektrotekniske anlegg					1 : 100
Norconsult	Project number	Document number	Revision		
	5182632	E-20-40-201	F02		