


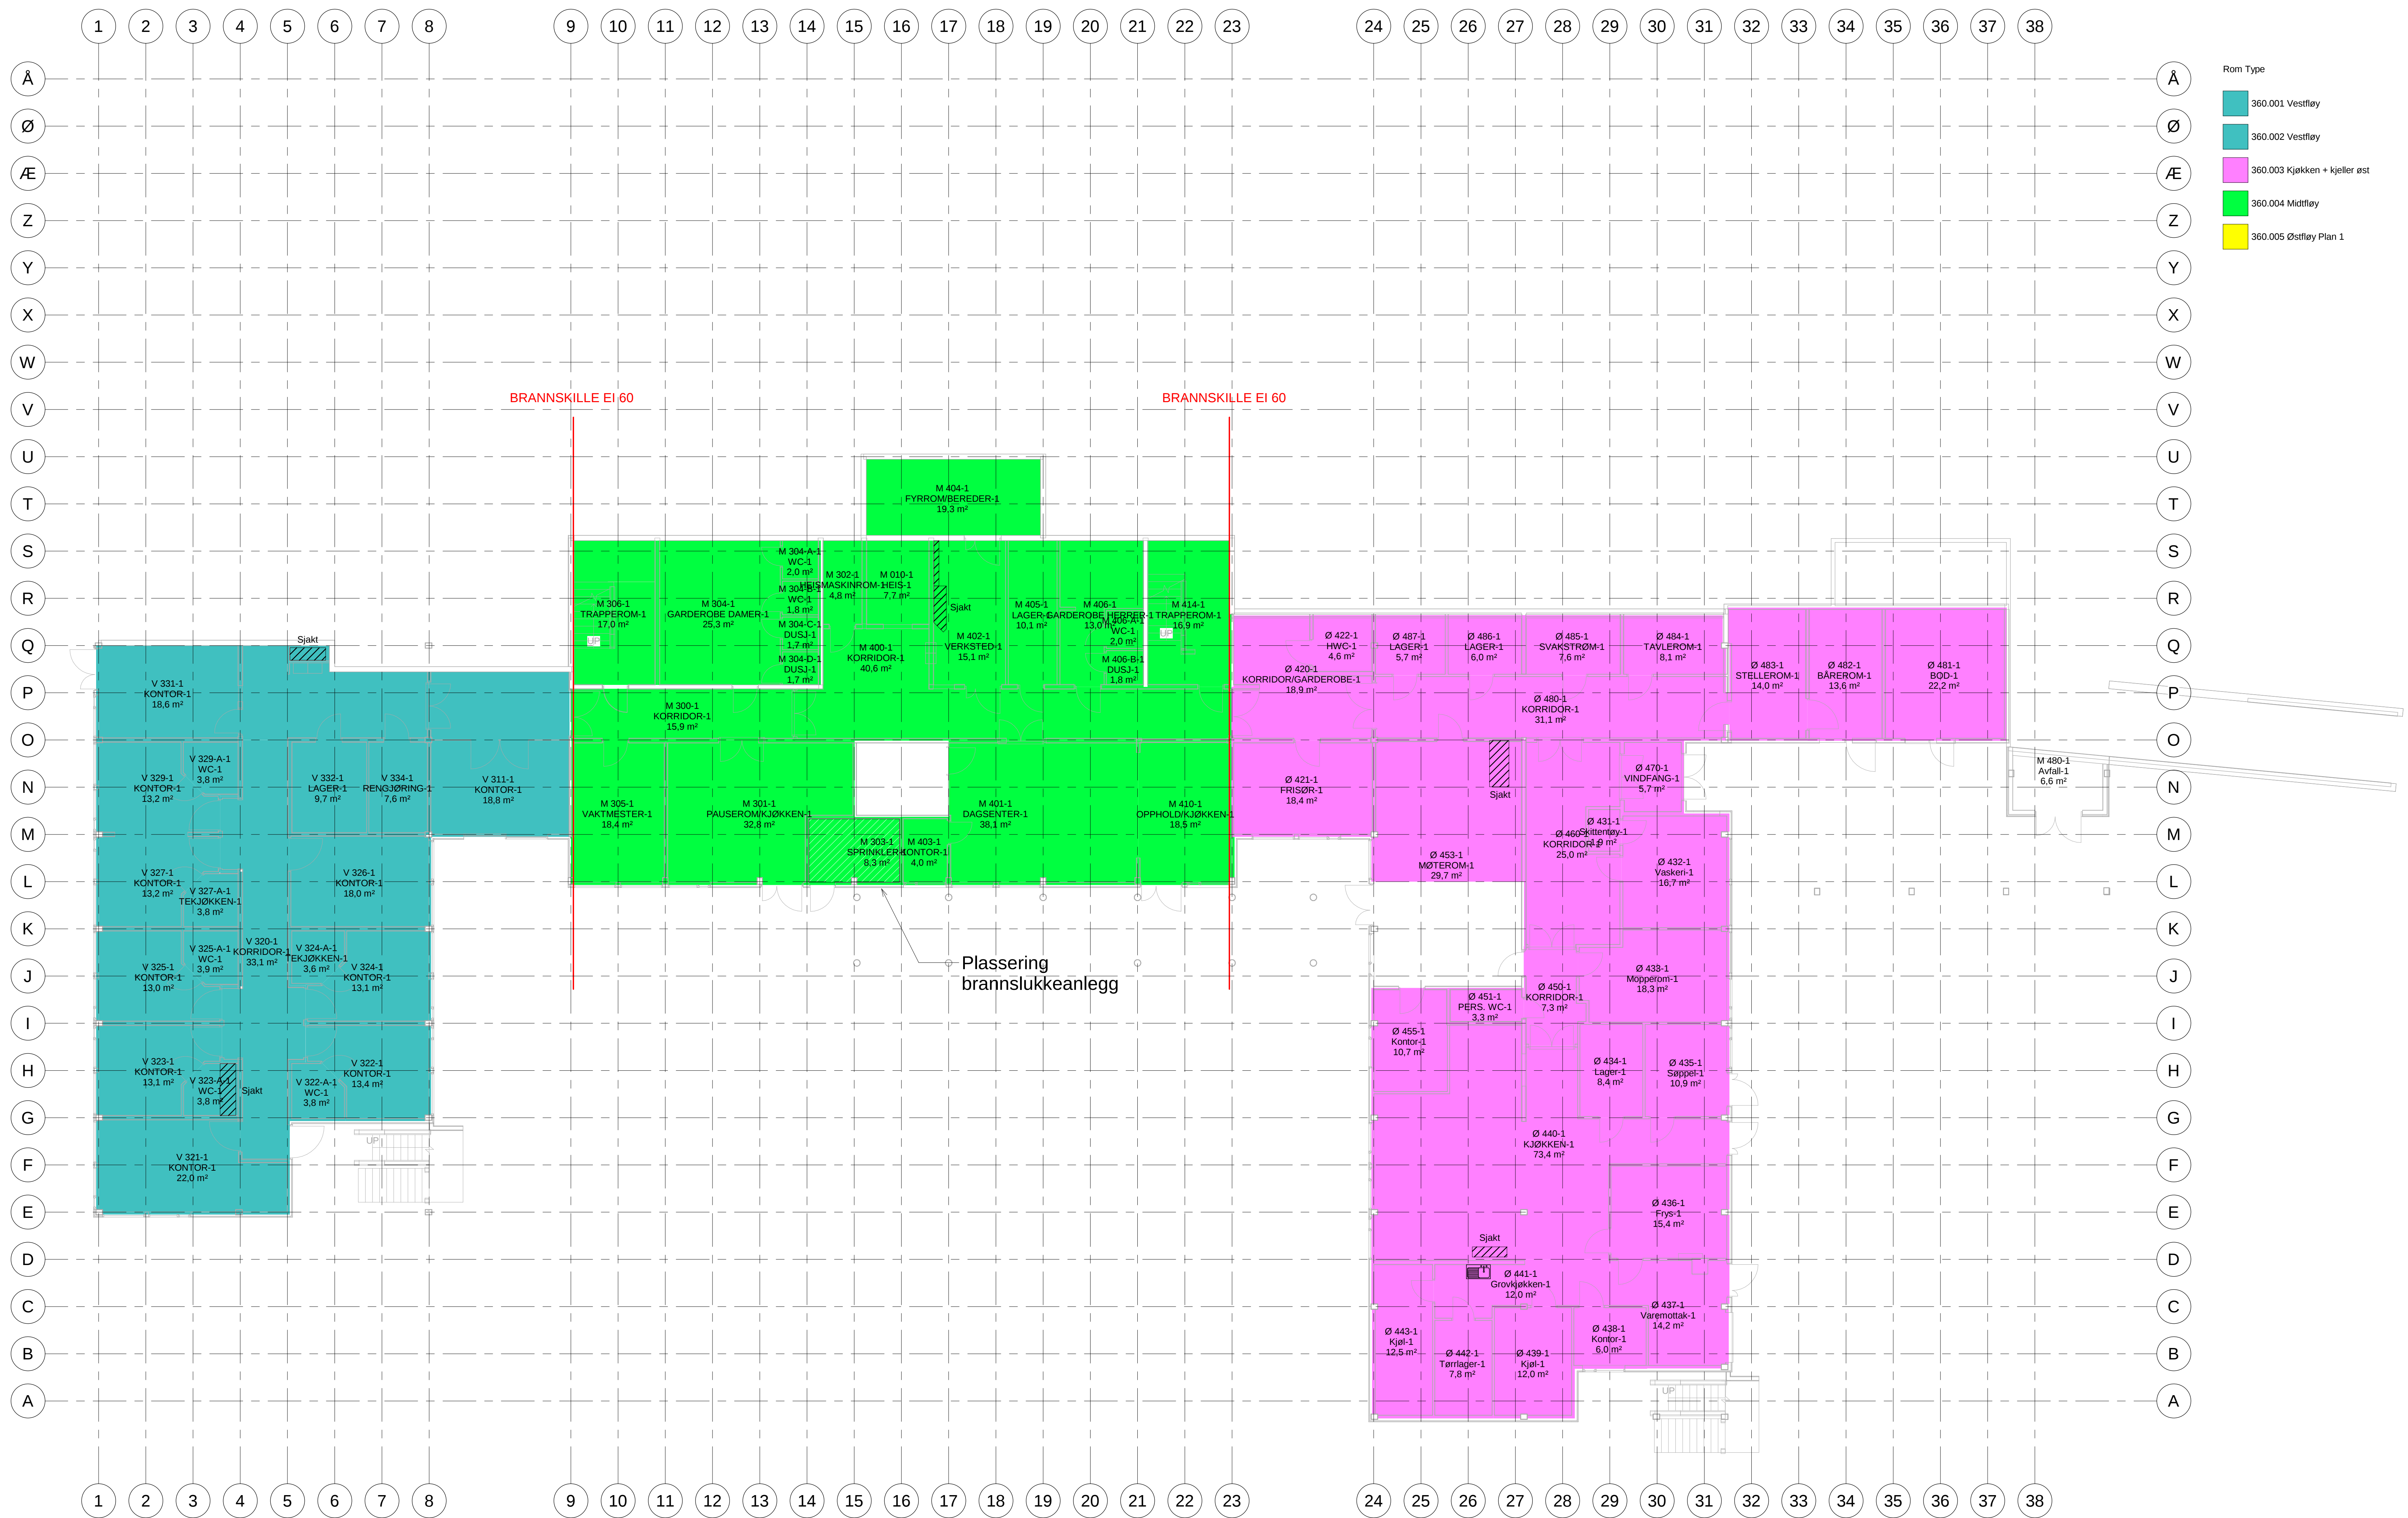

- Rom Type
- 360.001 Vestfløy
 - 360.002 Vestfløy
 - 360.003 Kjøkken + kjeller øst
 - 360.004 Midtfløy
 - 360.005 Østfløy Plan 1

Document number	Revision
V-20-30-U01	F02

FD 2	2018-08-22	For anskaffelse	PeEKj	AgHje	SiOte
DD 1	2018-06-22	Forprosjekt	PeEKj	AgHje	SiOte
Revision	Date	Description	Prepared	QC	Approved
The document has been prepared by Norconsult AS as part of the assignment stated below. Intellectual property rights belong to Norconsult AS. The document may only be used for the purpose stated in the contract between Norconsult AS and the client, and may not be copied or made available by other means or to a greater extent than the intended purpose requires.					
Halsa kommune					Scale: 1 : 100
Halsa sjukeheim Plan U1 VVS-anlegg					
Norconsult					
Project number		Document number		Revision	
5182632		V-20-30-U01		F02	