
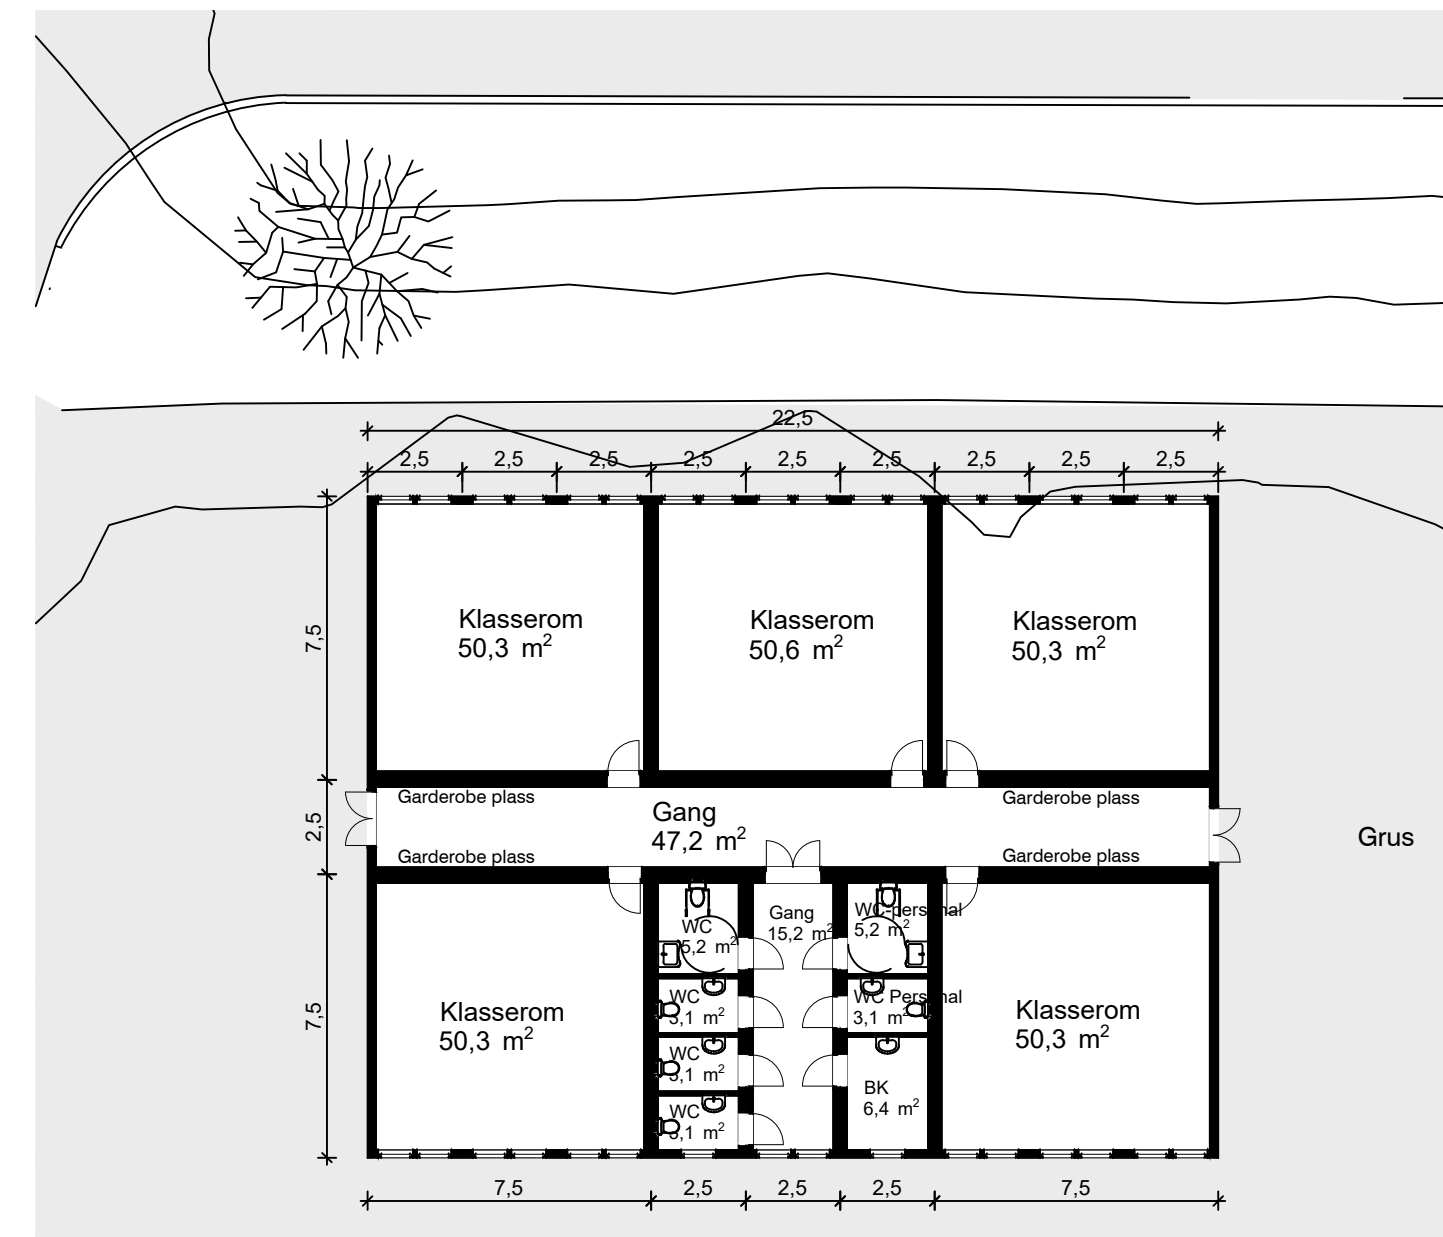


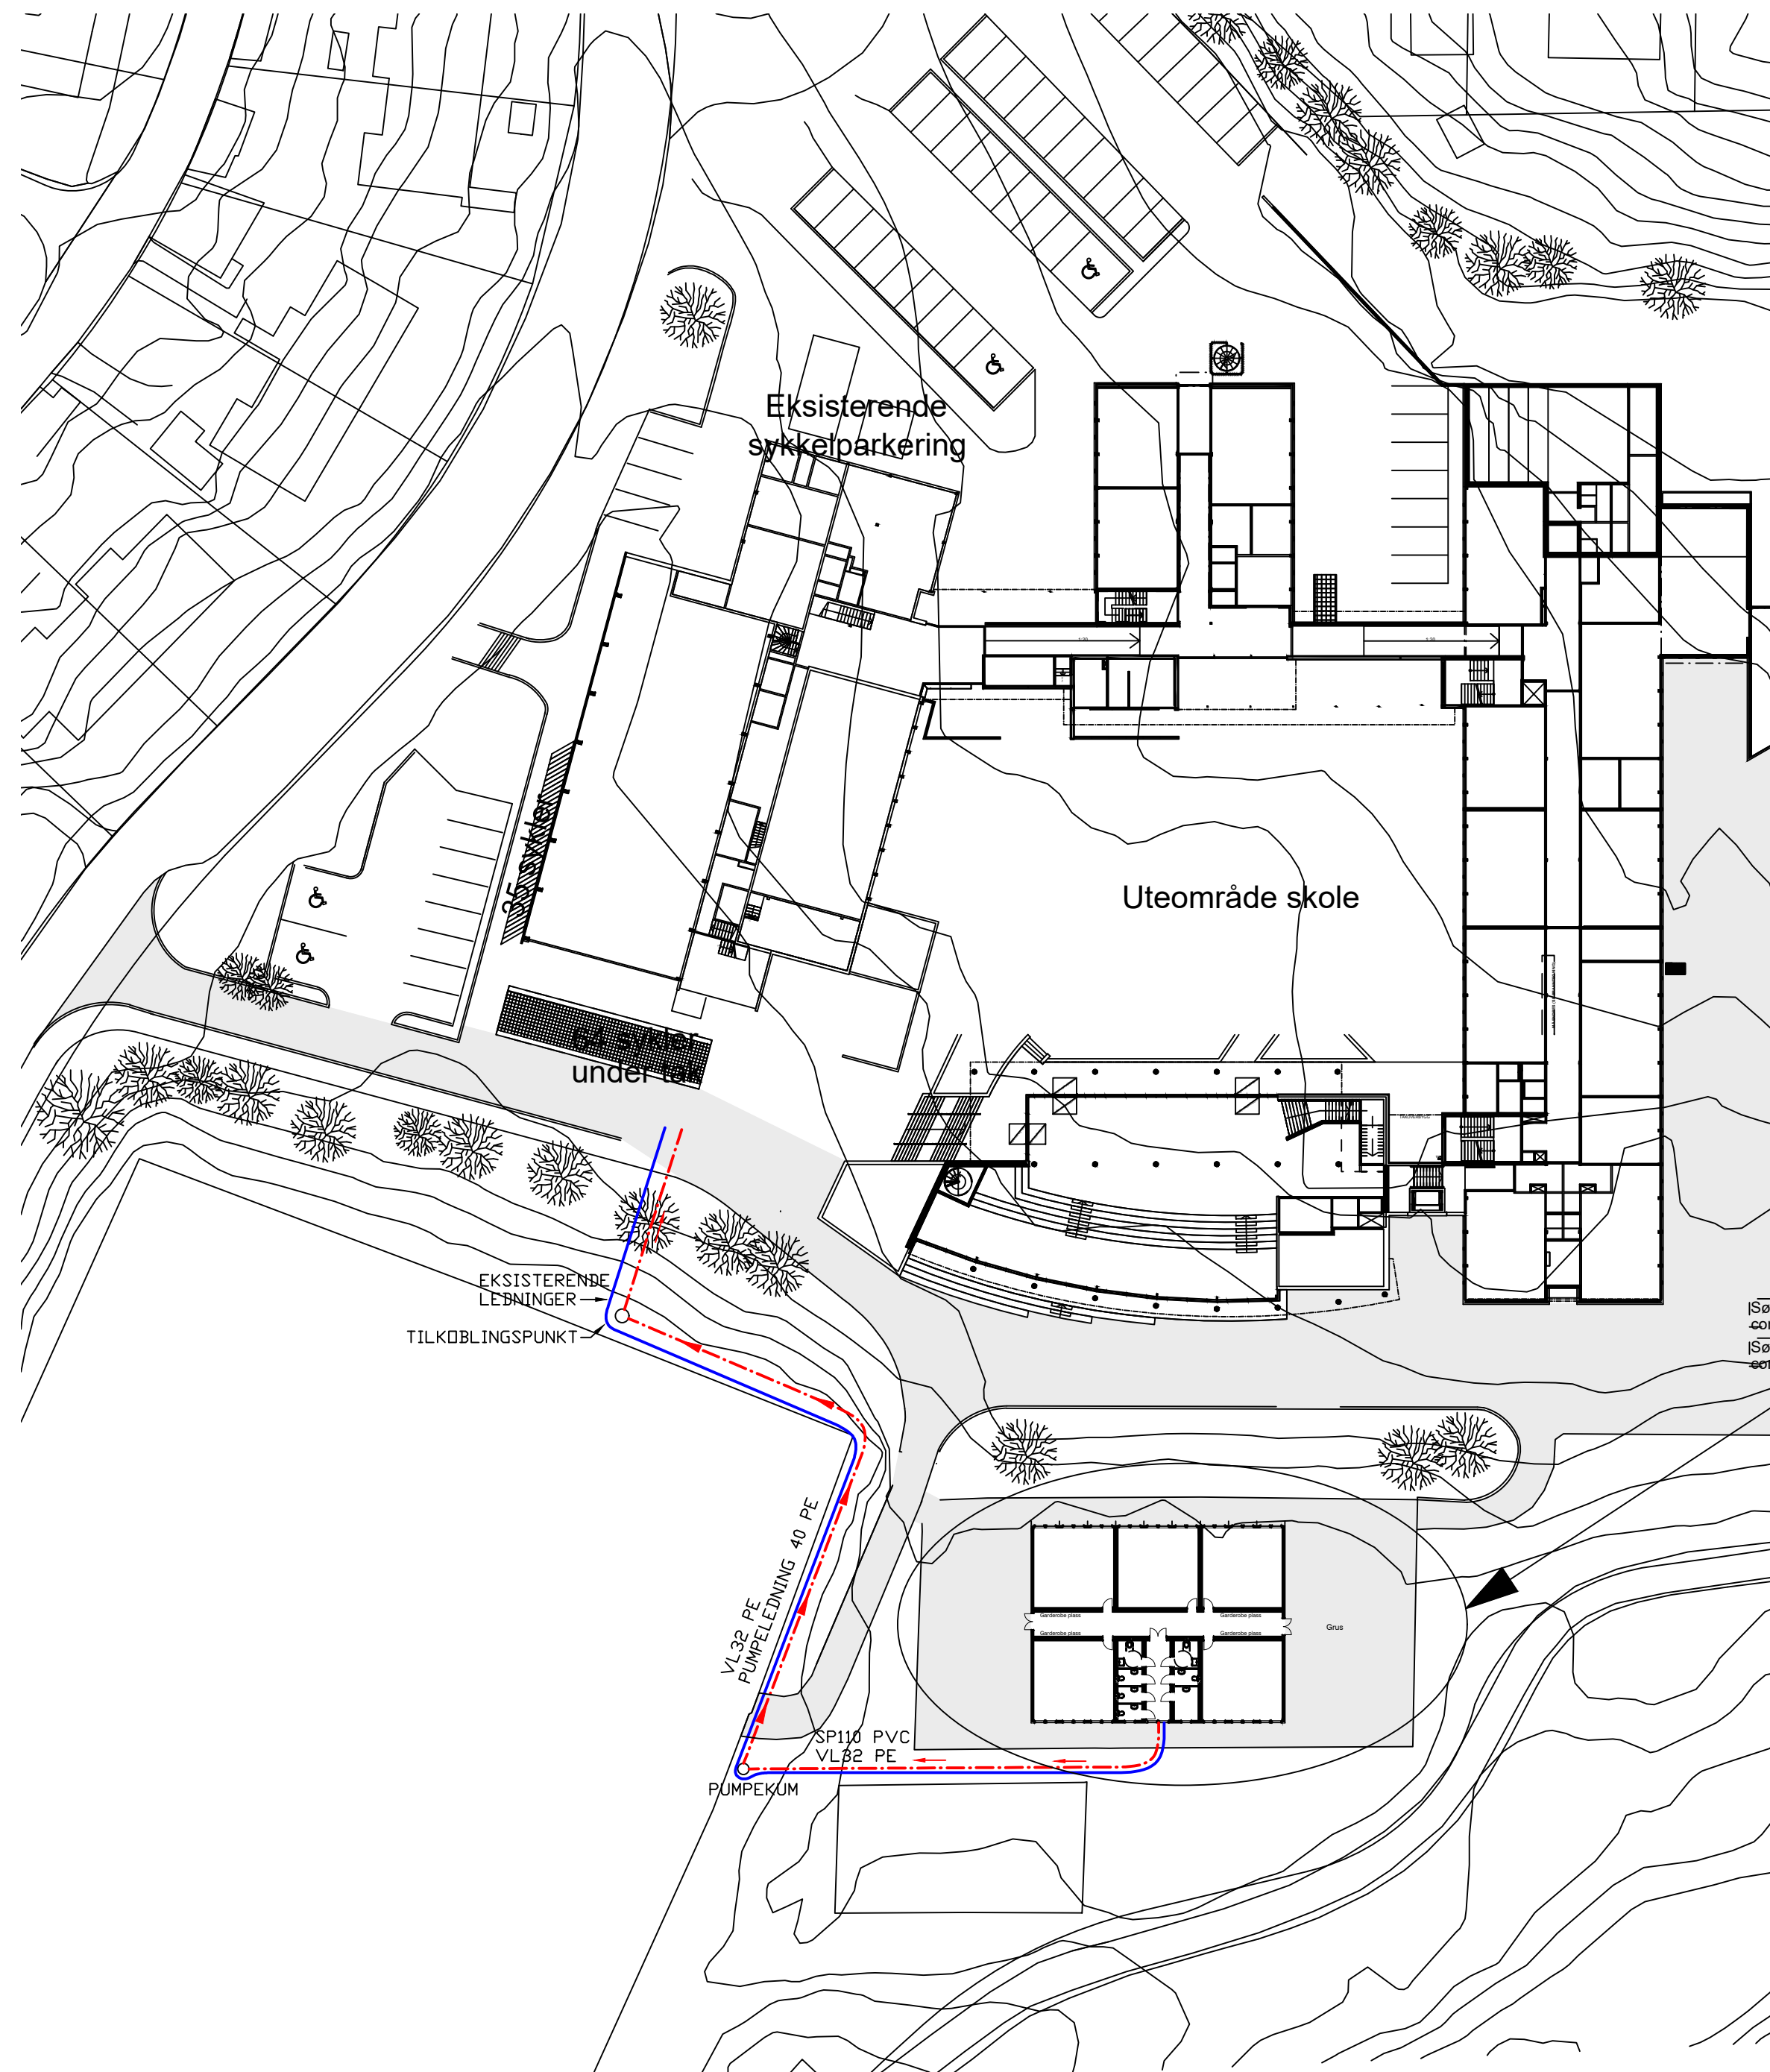

M 1:200

[illegible]