


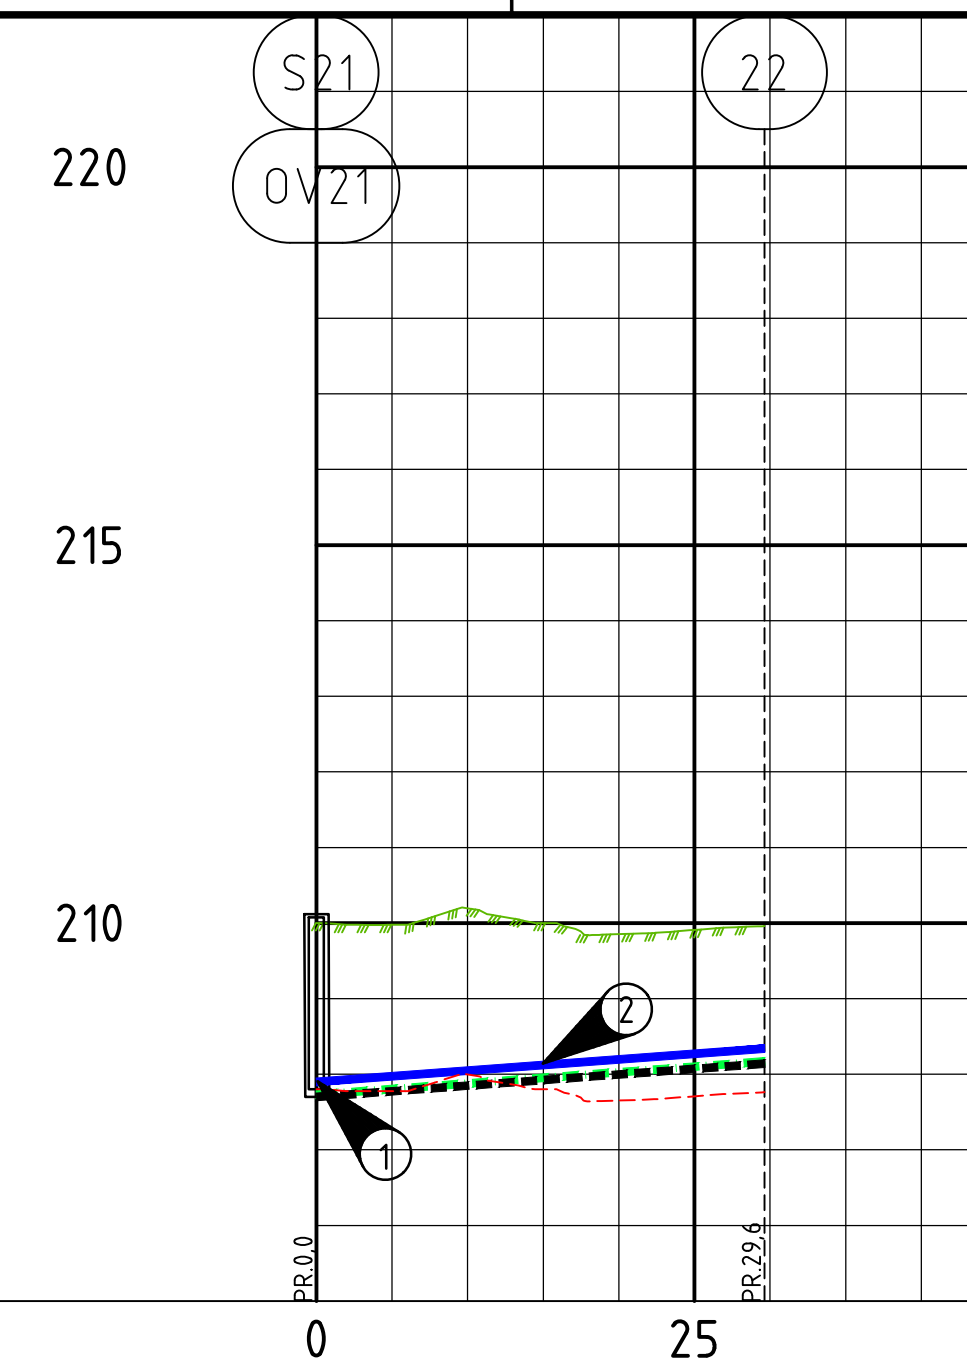

PROFIL NR.		25						
Grunneier								
Markslag								
Grunnforhold								
TERRENG H./TOPP VEGDEKKE		210,00	209,98	210,20	210,00	209,95	209,91	209,96
Hor.vinkelpunktavstand i m		29,6						
Vannledning	Kumavstand i m	29,6						
	Fall i ‰	15,0						
	Kote utv. topp	207,90						208,34
	Type og dim	40PE 100 SDR 11						
Spillvannsledning	Kumavstand i m	29,6						
	Fall i ‰	15,0						
	Kote innv. bunn	207,73						208,20
	Type og dim	110PVC SN8						
Overvannsledning	Kumavstand i m	29,6						
	Fall i ‰	15,0						
	Kote innv. bunn	207,71						208,14
	Type og dim	200PVC SN8S						

TEGNFORKLARING	
Eksist. terreng	
Ferdig terreng	
Frostfri dybde -2,2m	
Profilnummer veg	150
Profilnummer VA-ledning	150

Merknader

- 1 Forbindelse med eksisterende ledninger
- 2 Vannledning må isoleres.

