




1 A40-04-00 Sør-Øst  
1 : 100




2 A40-04-01 Sør-Øst i tun  
1 : 100




3 A40-01-00 Nord-Vest  
1 : 100

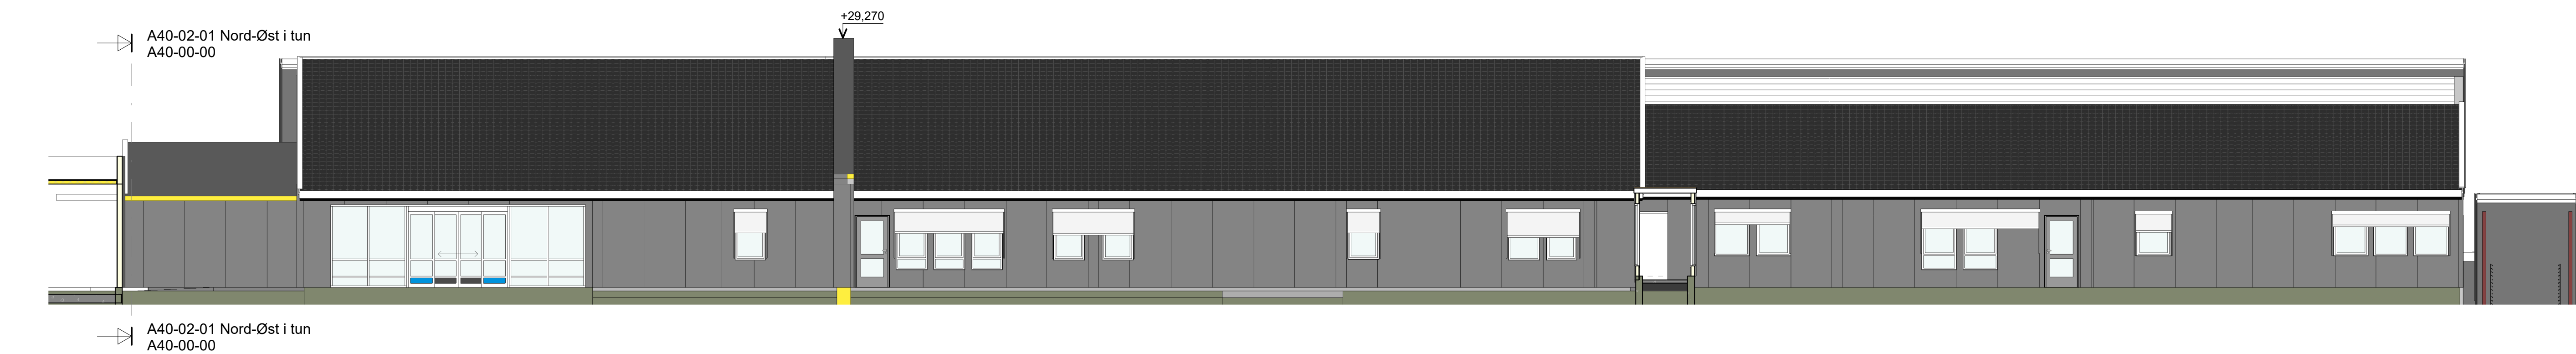

4 A40-01-01 Nord-Vest i tun  
1 : 100

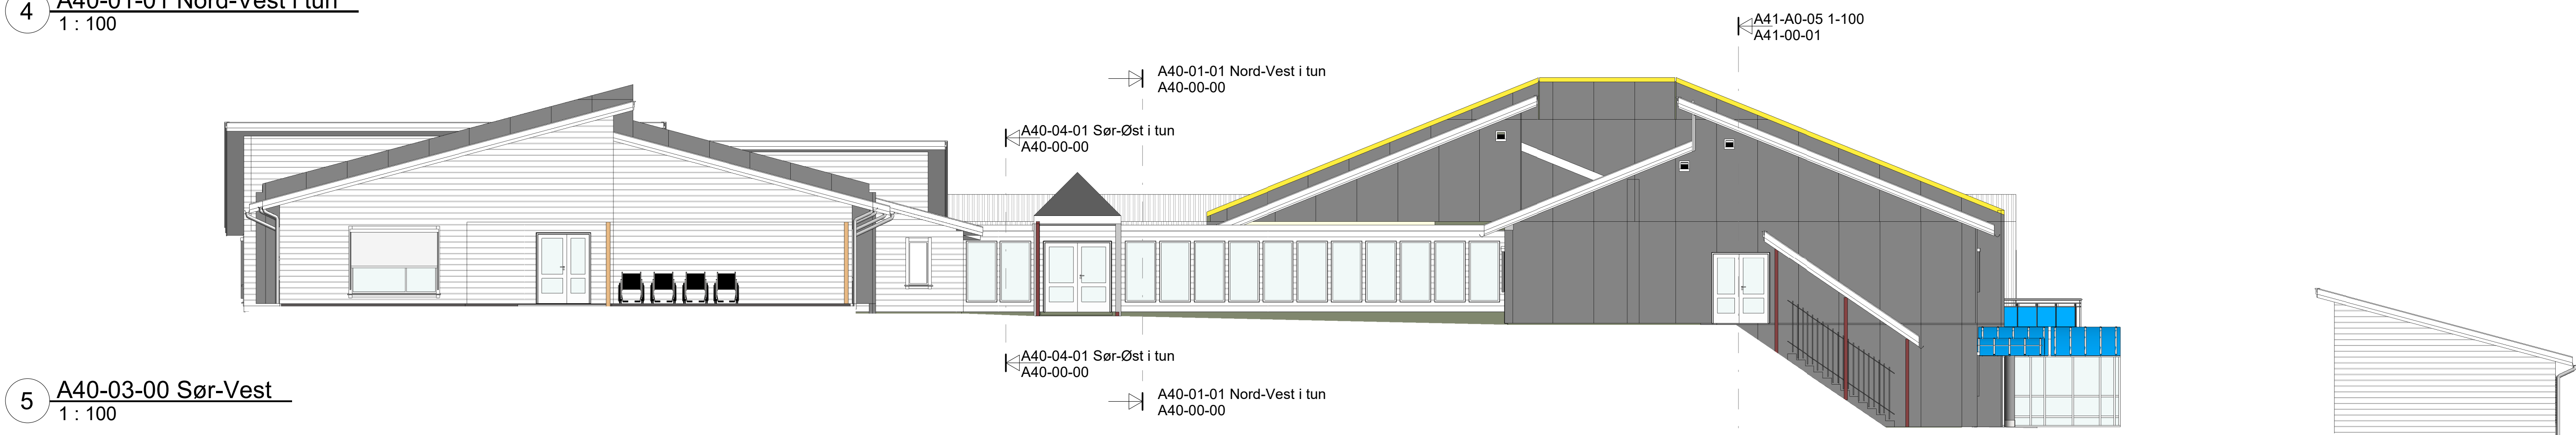

5 A40-03-00 Sør-Vest  
1 : 100

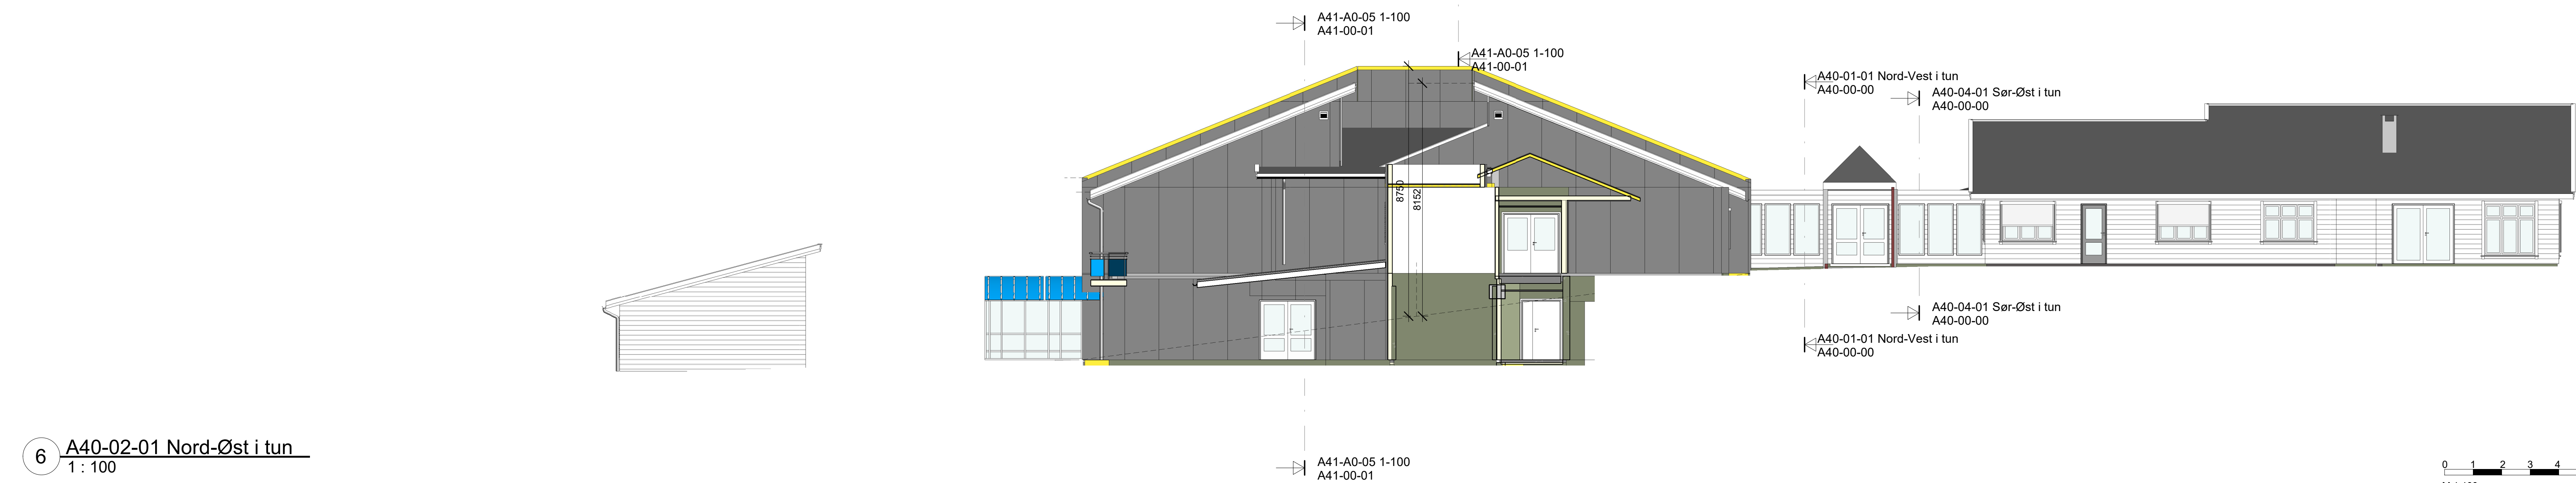

6 A40-02-01 Nord-Øst i tun  
1 : 100

0 1 2 3 4 5 6 7 8 9 10m  
M 1:100

| Rev. | Revisjonen gjelder | Målestokk | Utkort | Konstr. | Dato       |
|------|--------------------|-----------|--------|---------|------------|
|      | Bindal kommune     | As        |        |         | 2019.09.09 |
|      | Bindal sykehjem    | Indicated |        | FAV     |            |
|      | Fasader            | A0        |        |         | 2018-44    |
|      | Anbudstegning      | A40-00-00 |        |         |            |