
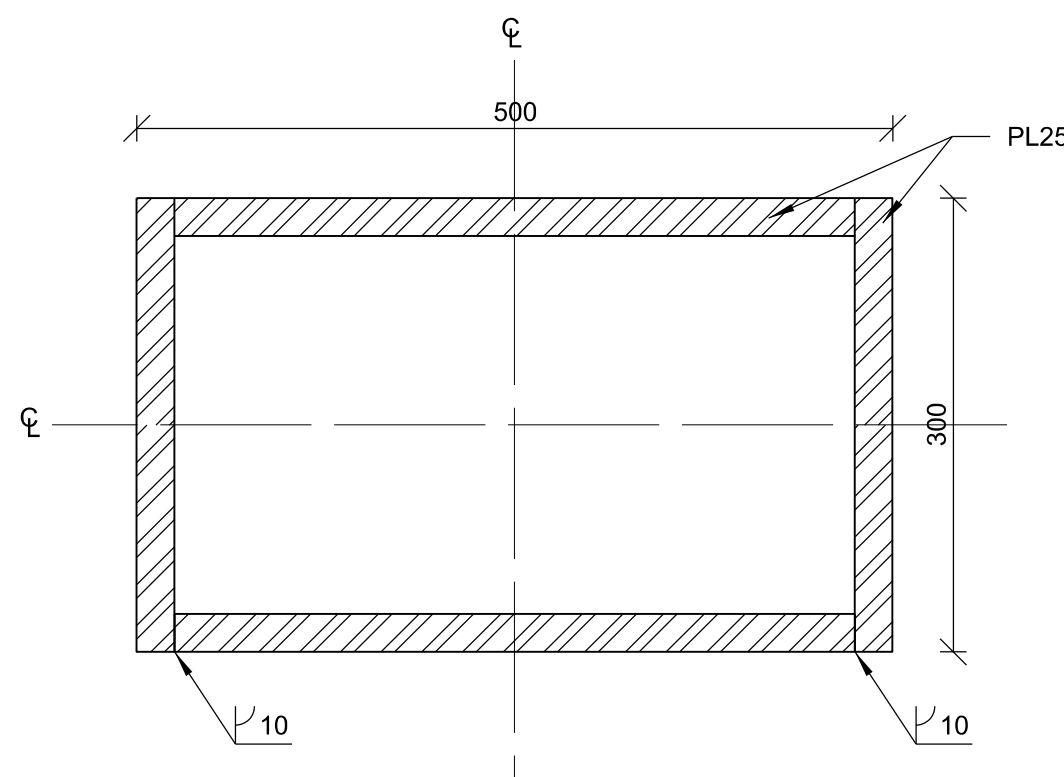
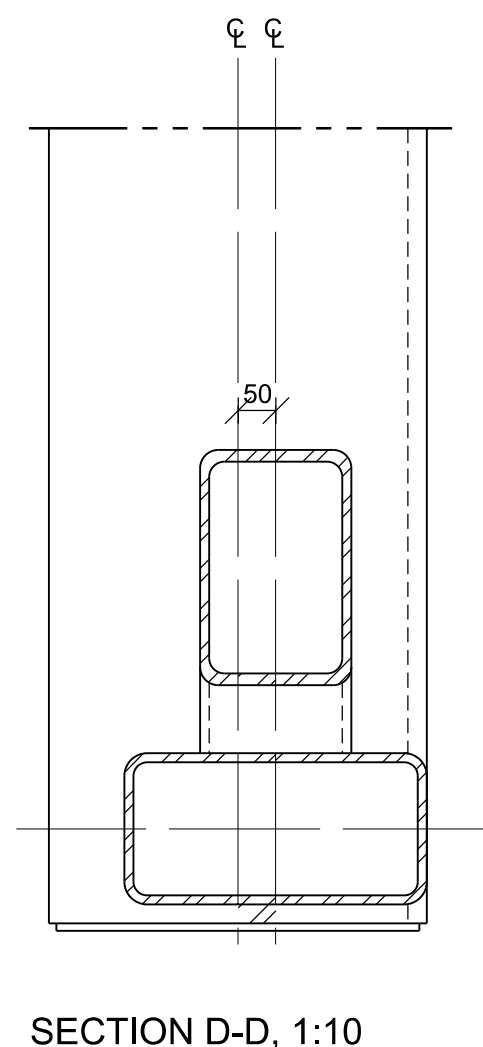
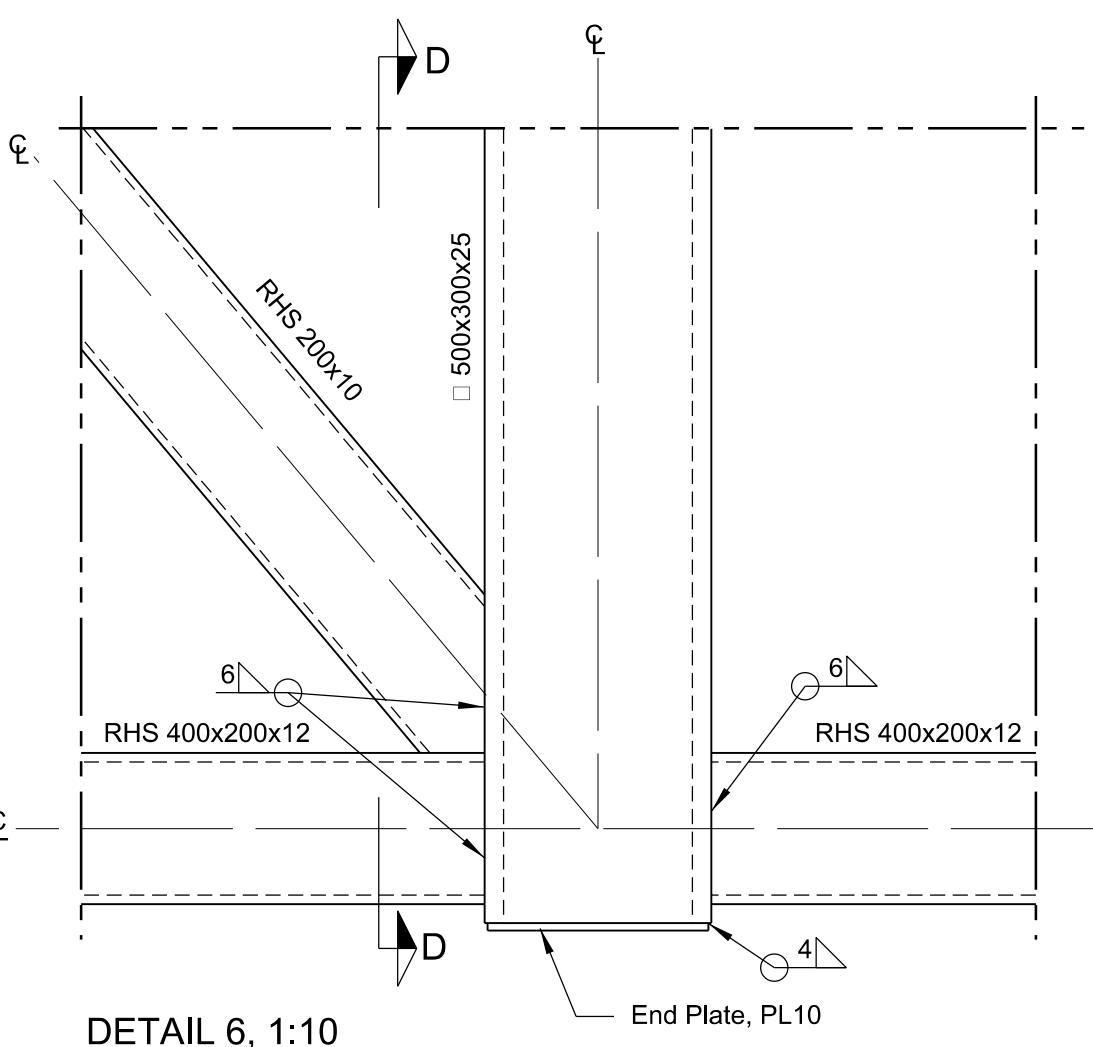
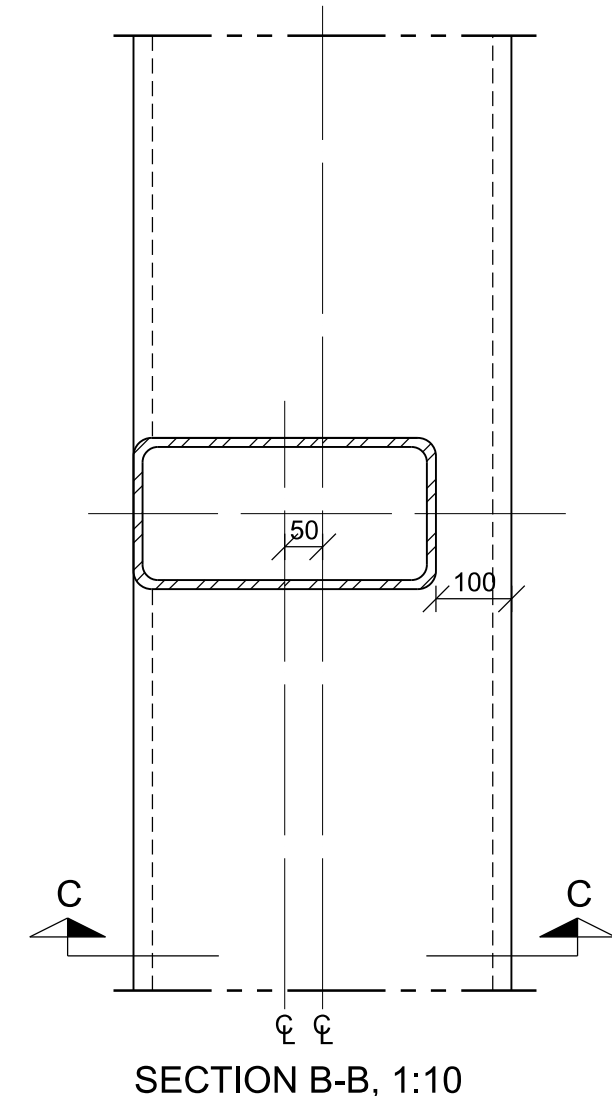
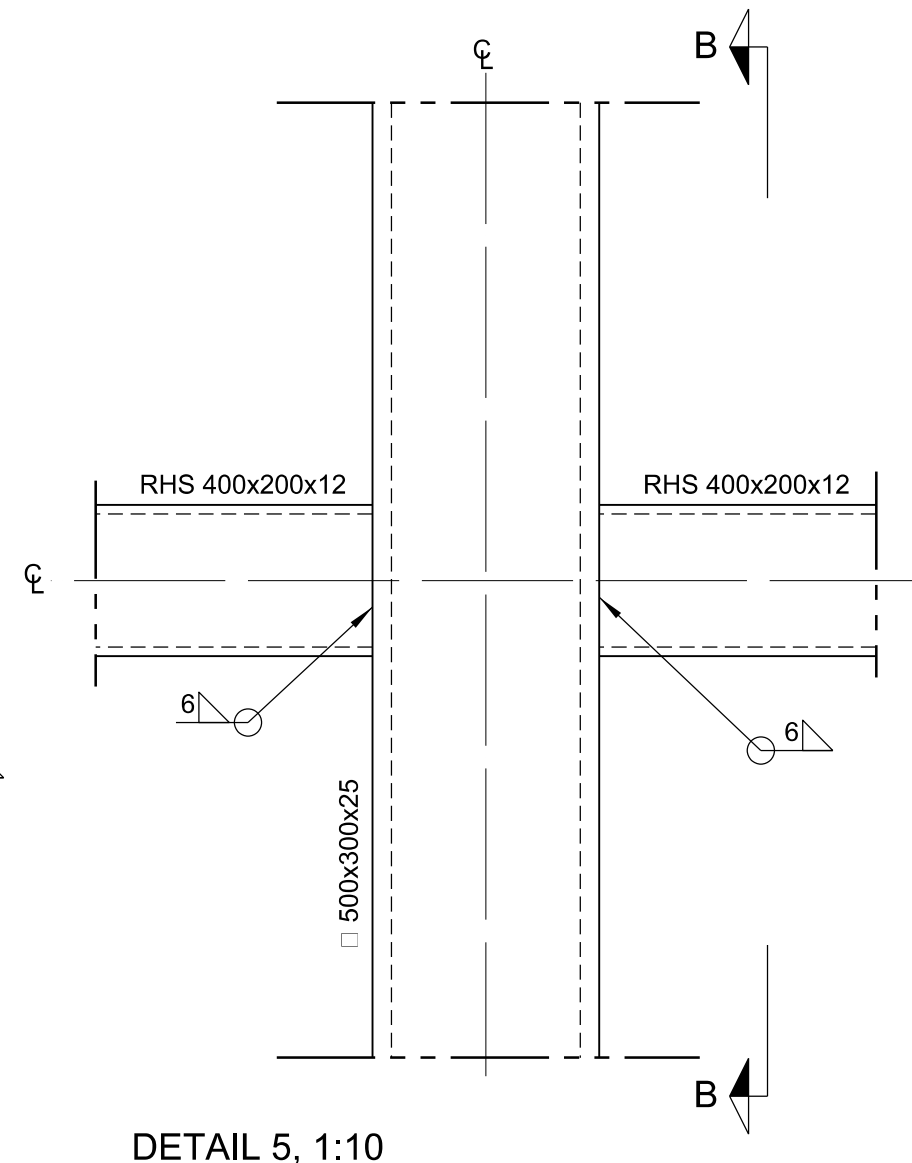
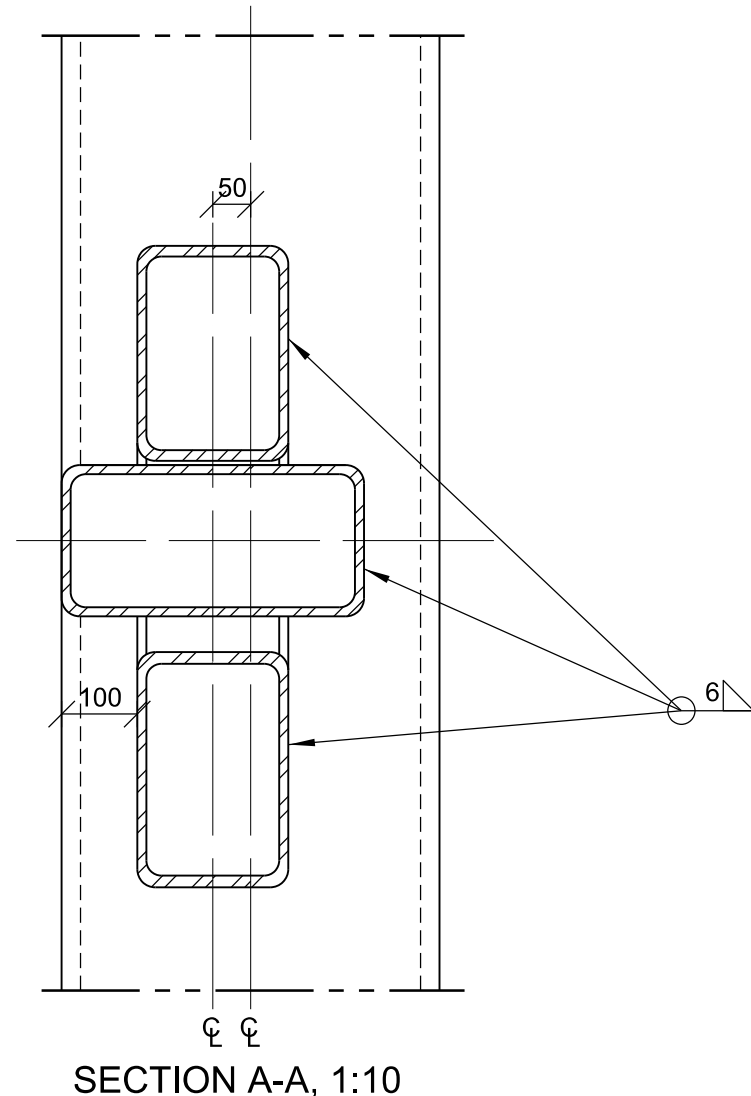


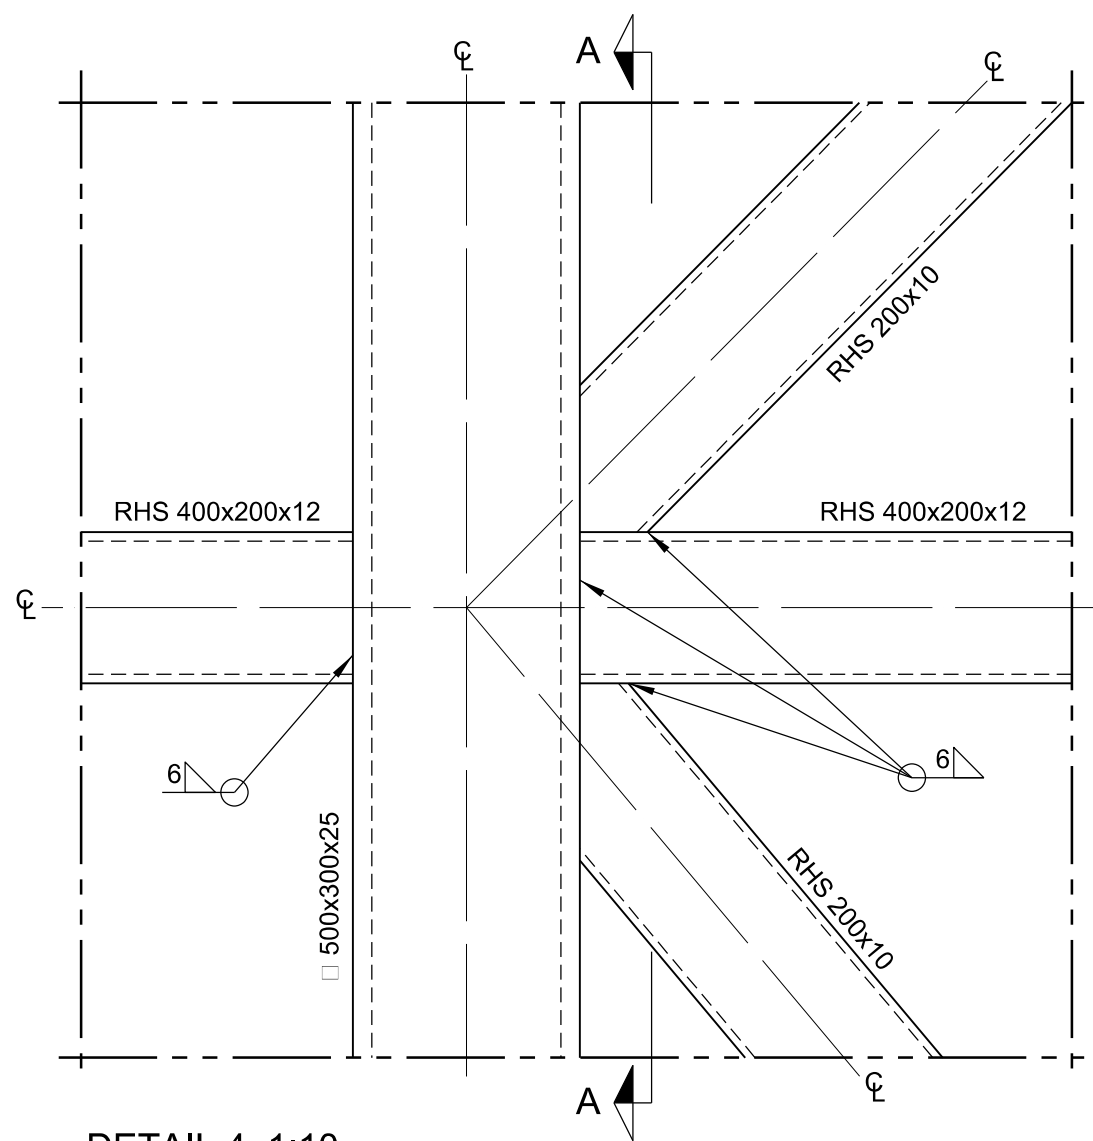

Anbud	Tegning nr.	122831-05	Rev.
	Status		

NOTES:

Dimensions: Dimensions are in millimeters if nothing else is indicated
Levels are in meters if nothing else is indicated
Angles are in degrees if nothing else is indicated
All dimensions are based on drawings of the existing structure

REFERENCES:

122831-04 Details I
122831-06 Details III

LEGEND:

Steel

Rev.	Dato	Revideringen gjelder	Nr.	Saksb.	Sidem.k.	Oppdr.s.
Tromsø havn			Tegnet av	Saksbehandler		
			NWHE	JAMO		
Grøtsund ubåtfender			Sidemannskont.	Oppdragsansvarlig		
Details II			CRØE	HHP		
			Fag	Målestokk		
			S	A1		
			Dato	See draw.		
			17.09.2019			
			Oppdragsnr.	Status		
			A122831			
			Tegning nr.	Rev.		
			122831-05			