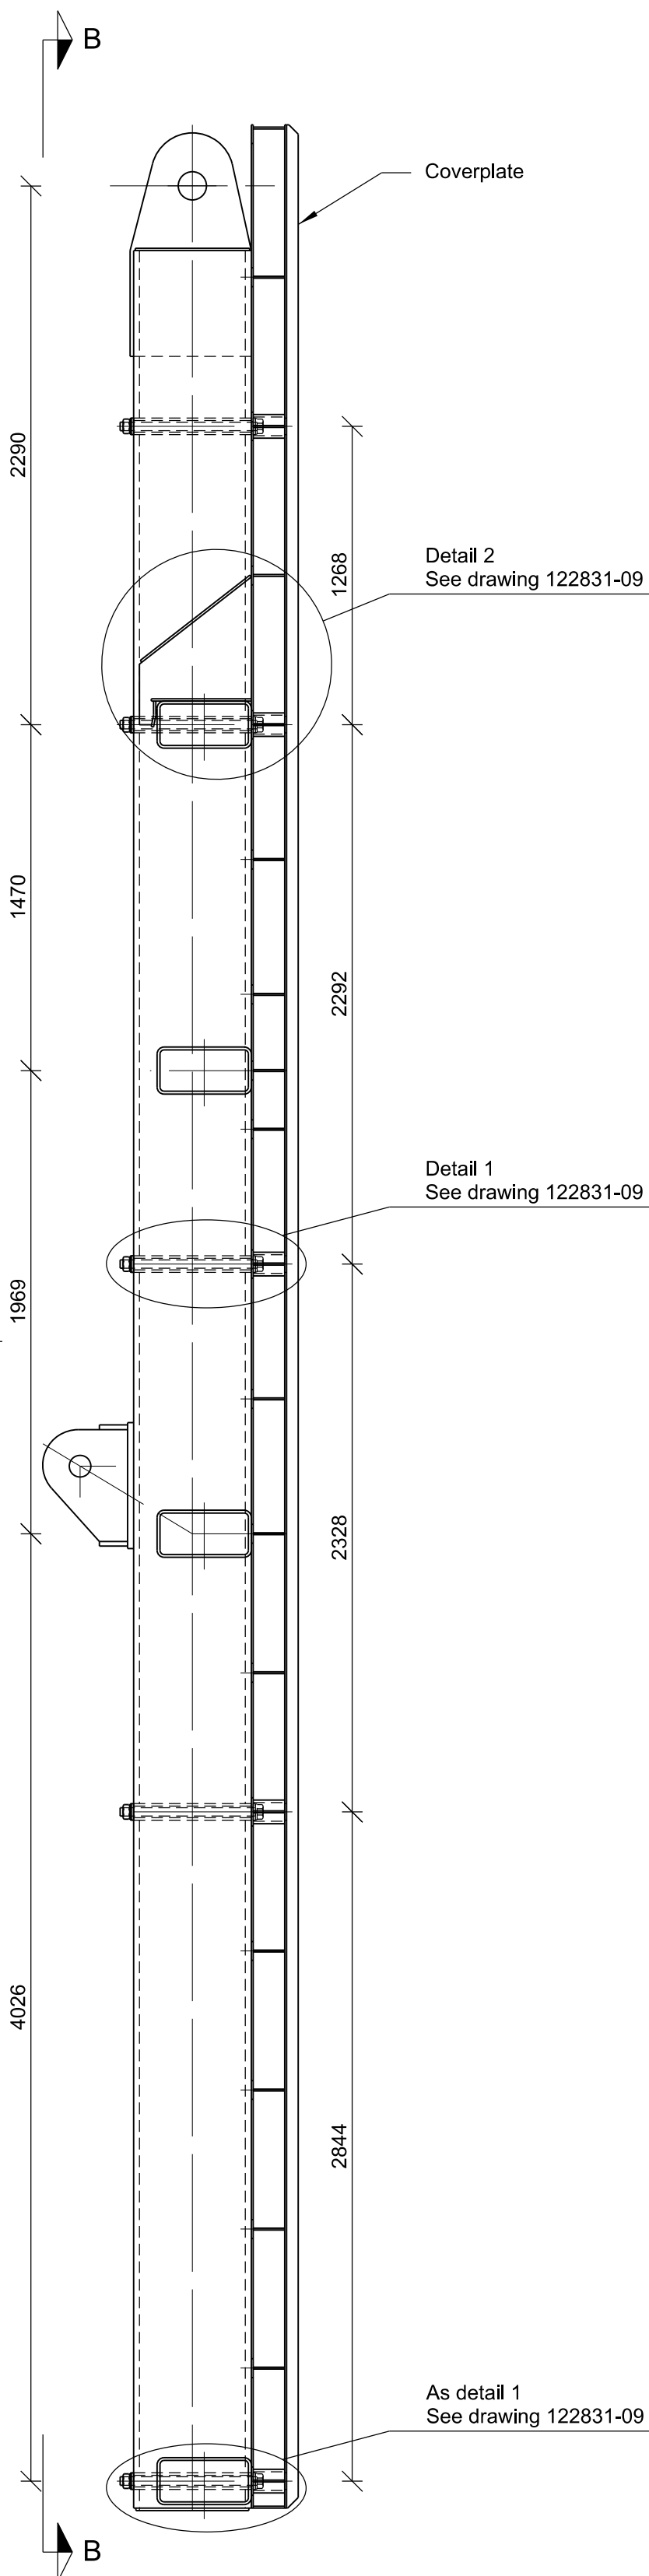
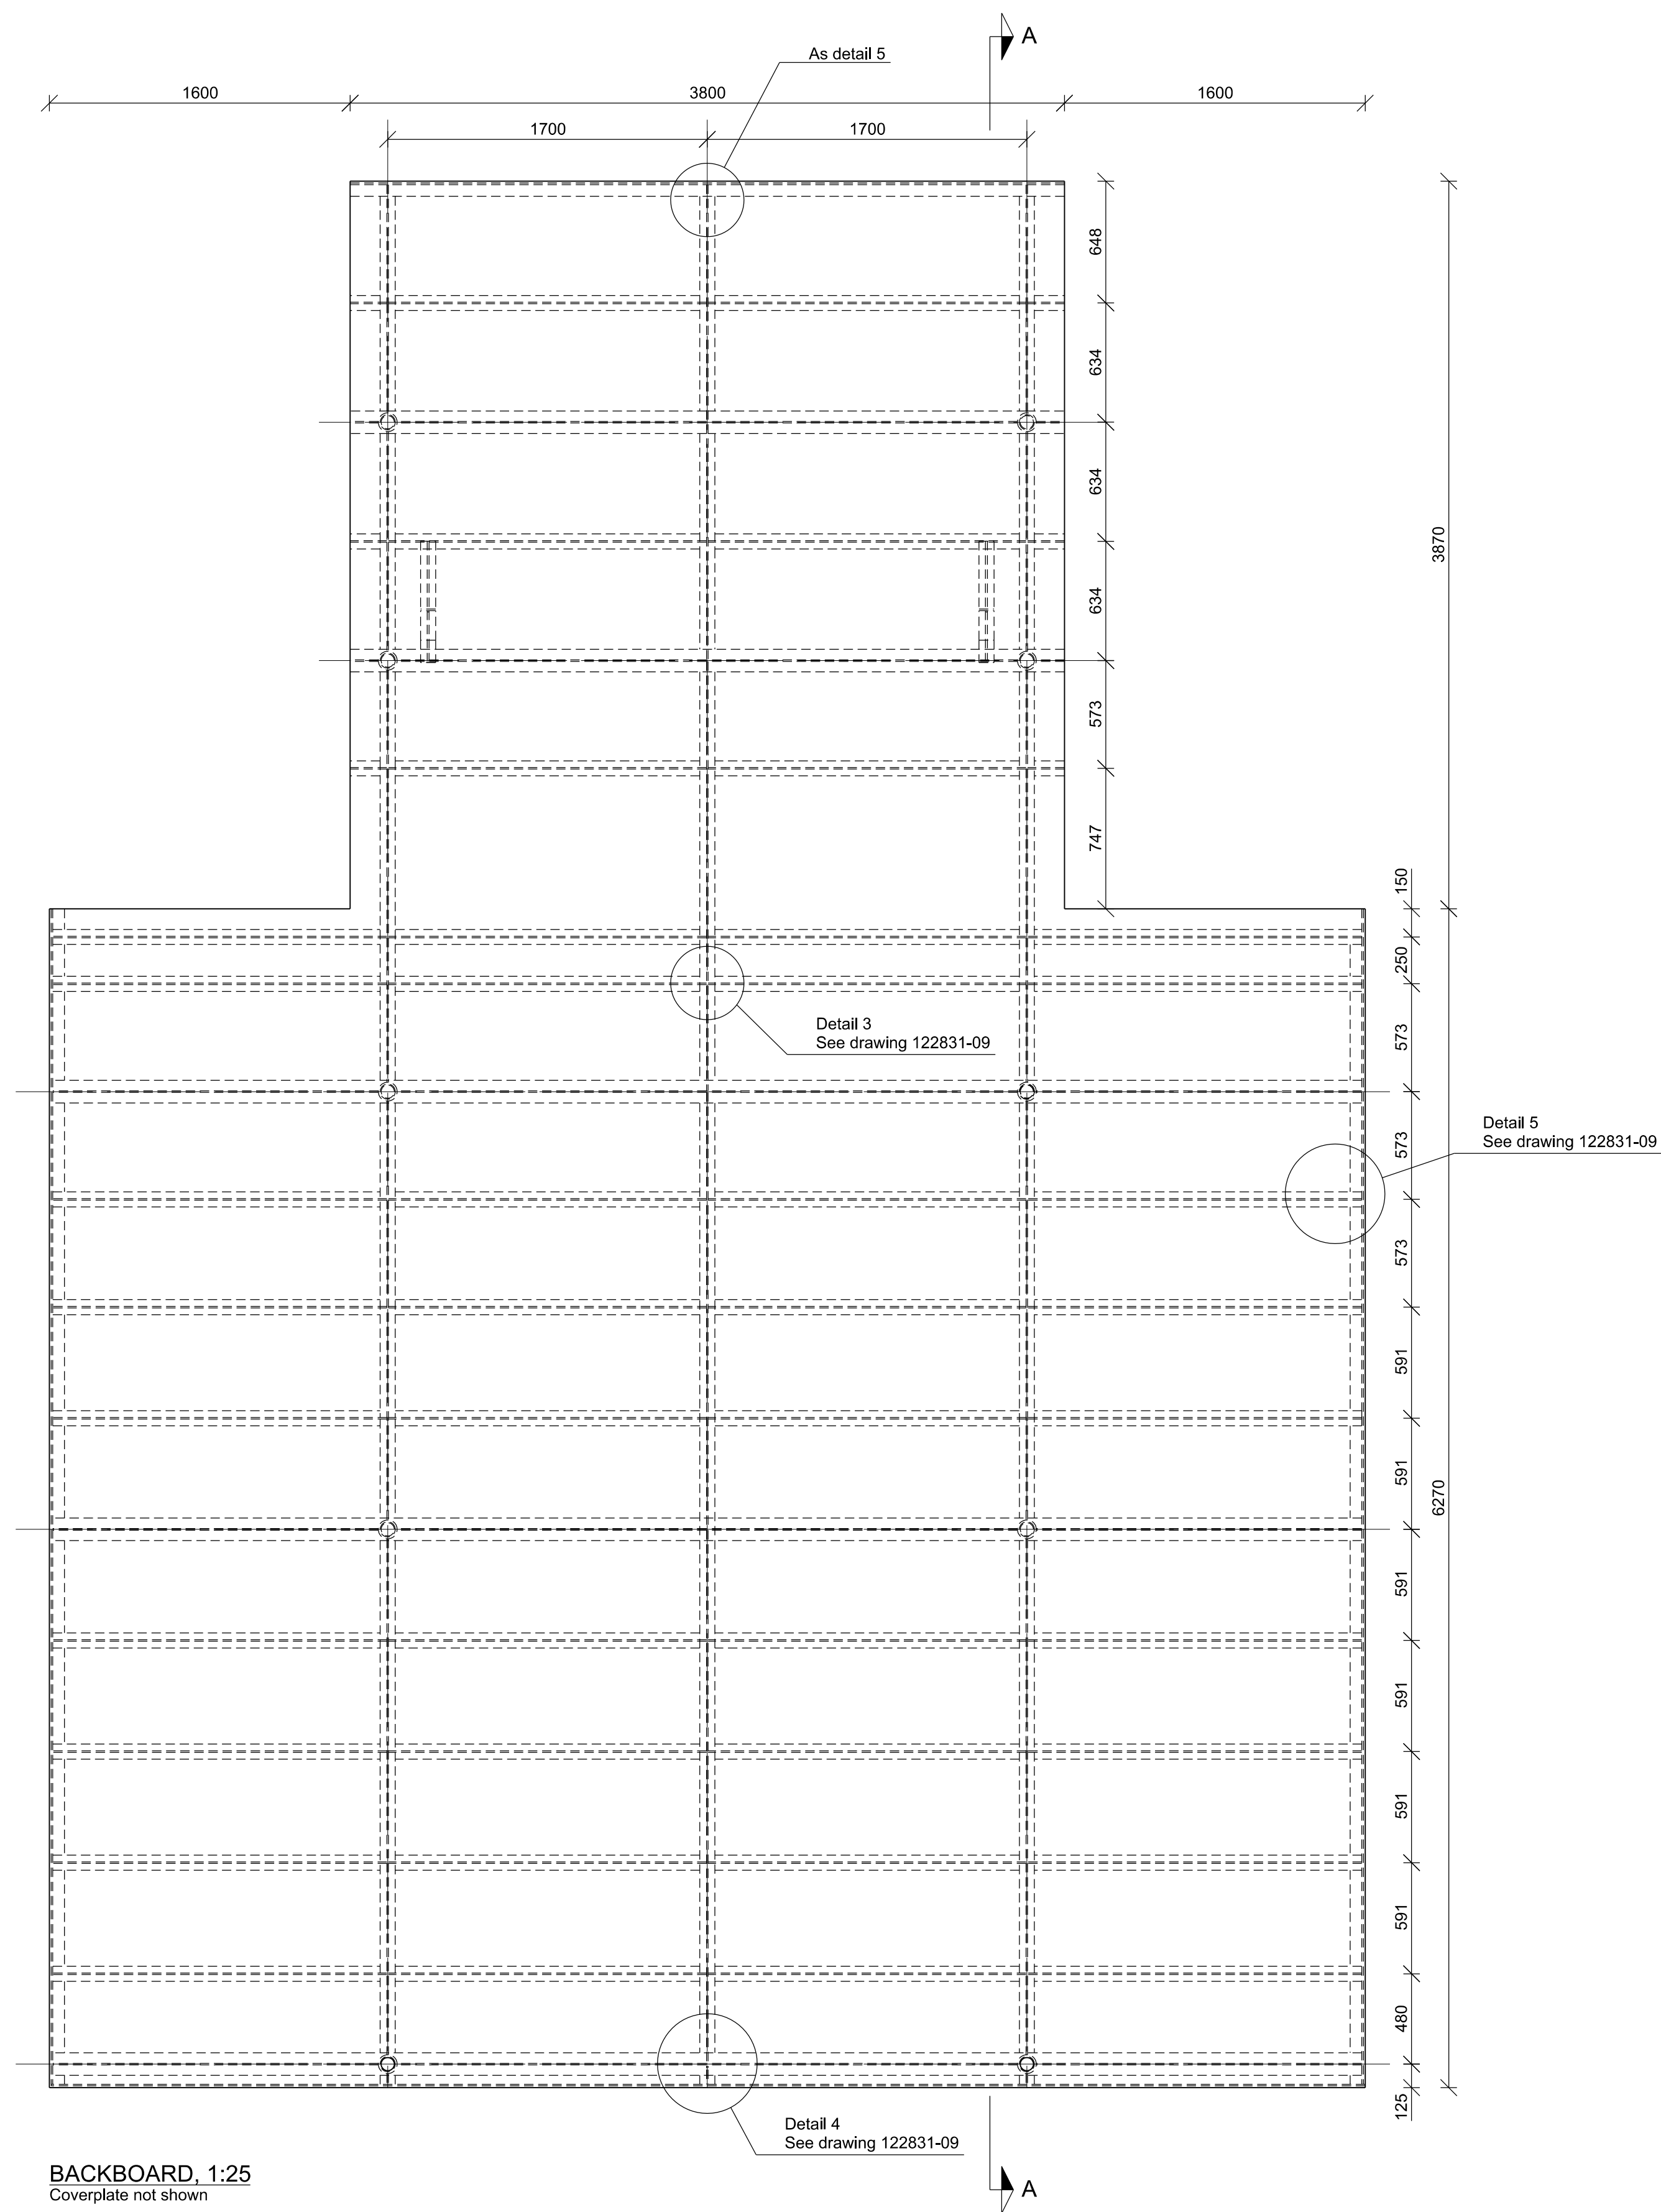


|       |             |           |      |
|-------|-------------|-----------|------|
| Anbud | Tegning nr. | 122831-07 | Rev. |
|       | Status      |           |      |

**NOTES:**

Dimensions:  
Dimensions are in millimeters if nothing else is indicated  
Levels are in meters if nothing else is indicated  
Angles are in degrees if nothing else is indicated  
All dimensions are based on drawings of the existing structure

**REFERENCES:**

122831-02 Plan and sections, type 1  
122831-09 Backboard details

|                     |      |                      |                |                   |          |          |
|---------------------|------|----------------------|----------------|-------------------|----------|----------|
| Rev.                | Dato | Revideringen gjelder | Nr.            | Saksb.            | Sidem.k. | Oppdr.s. |
|                     |      |                      |                |                   |          |          |
| Tromsø havn         |      |                      | Tegnet av      | Saksbehandler     |          |          |
|                     |      |                      | NWHE           | JAMO              |          |          |
| Grøtsund ubåtfender |      |                      | Sidemannskont. | Oppdragsansvarlig |          |          |
| Backboard           |      |                      | CRØE           | HHP               |          |          |
| Type 1              |      |                      | Fag            | Målestokk         |          |          |
|                     |      |                      | S              | A1                |          |          |
|                     |      |                      | Dato           | See draw.         |          |          |
|                     |      |                      | 17.09.2019     |                   |          |          |
|                     |      |                      | Oppdragsnr.    | Status            |          |          |
|                     |      |                      | A122831        |                   |          |          |
|                     |      |                      | Tegning nr.    | Rev.              |          |          |
|                     |      |                      | 122831-07      |                   |          |          |