




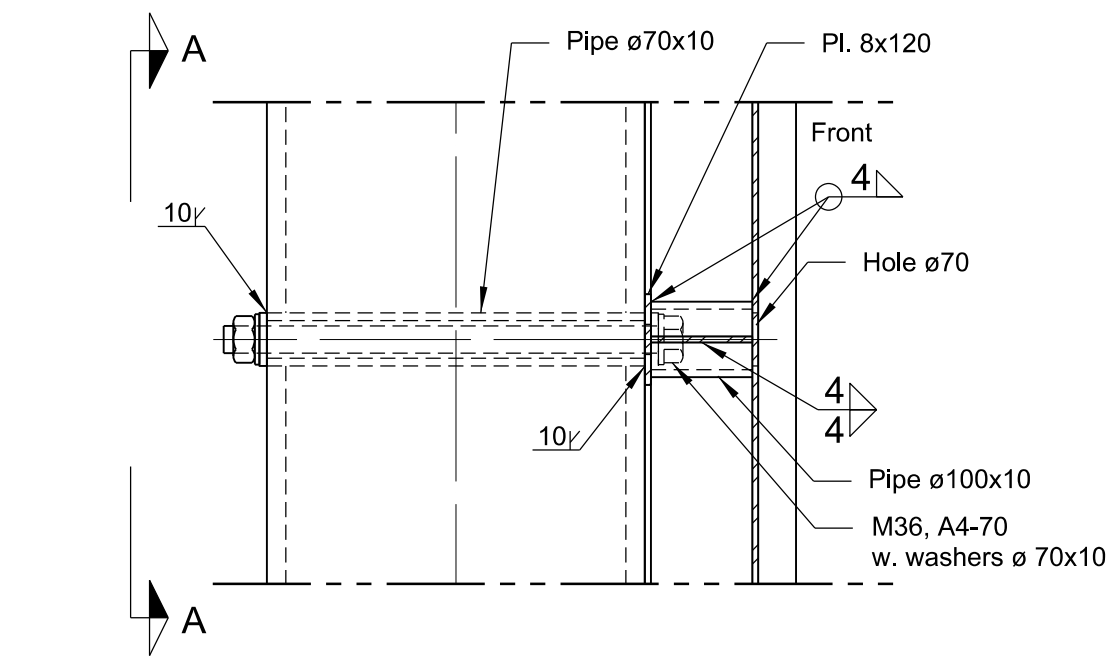


DETAIL 1, 1:10
For detail, see drawing 122831-07 and 122831-08

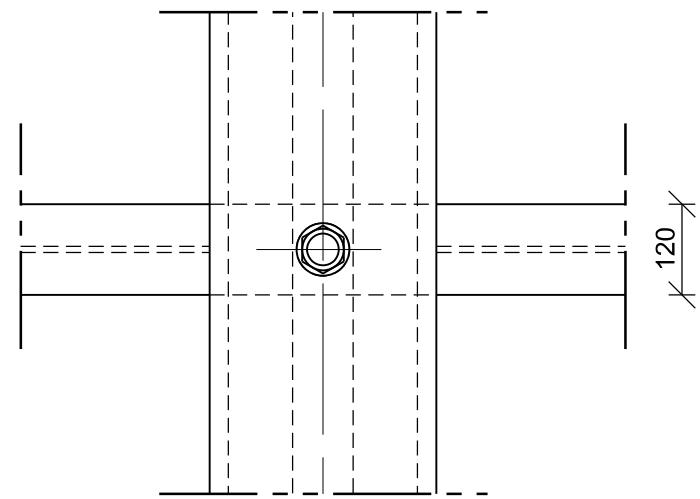


SECTION A-A, 1:10

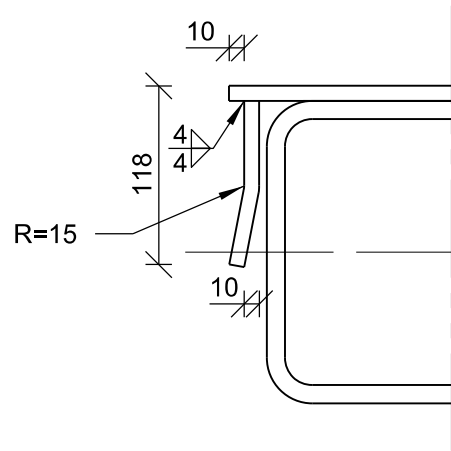


DETAIL 6, 1:5

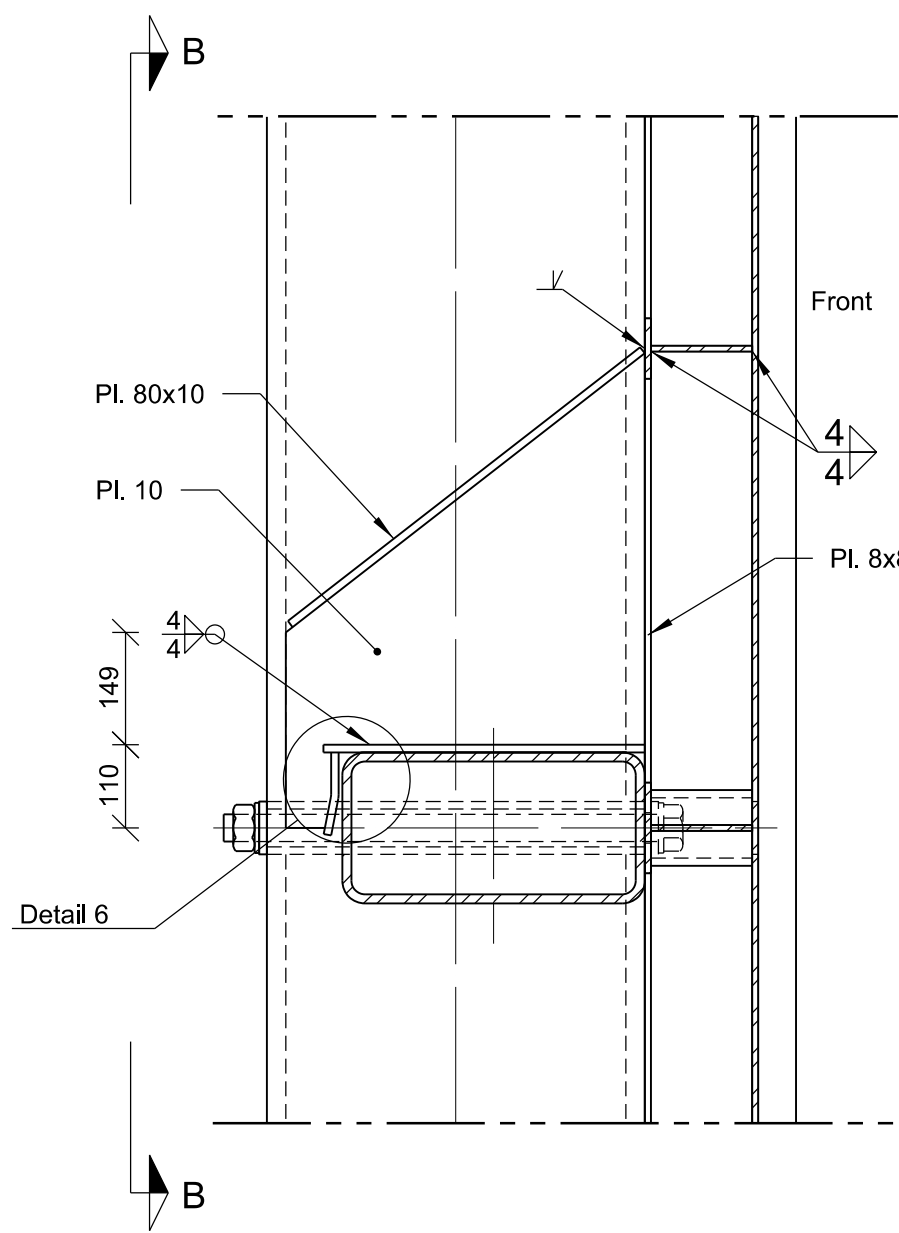



DETAIL 2, 1:10
For detail, see drawing 122831-07 and 122831-08

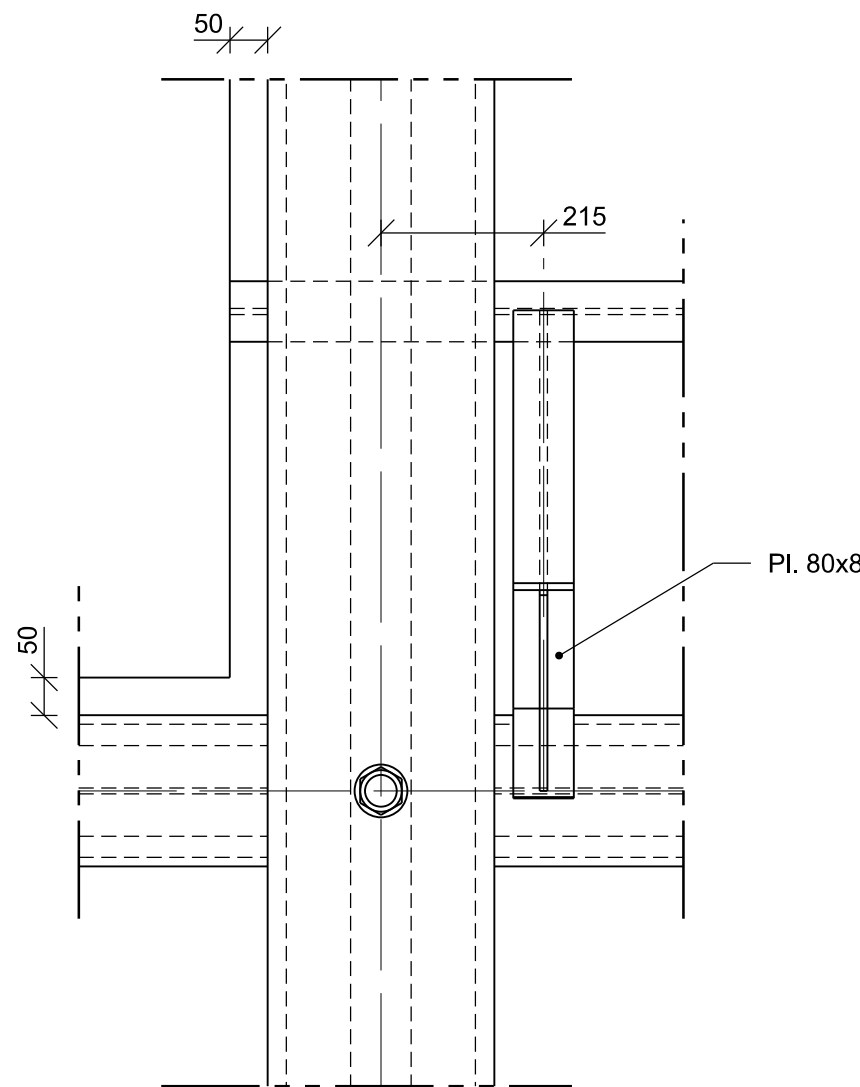


SECTION B-B, 1:10

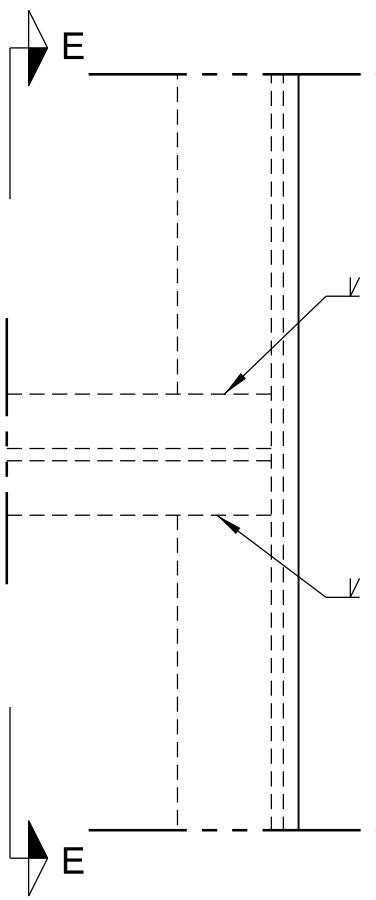


DETAIL 5, 1:5
For detail, see drawing 122831-07 and 122831-08

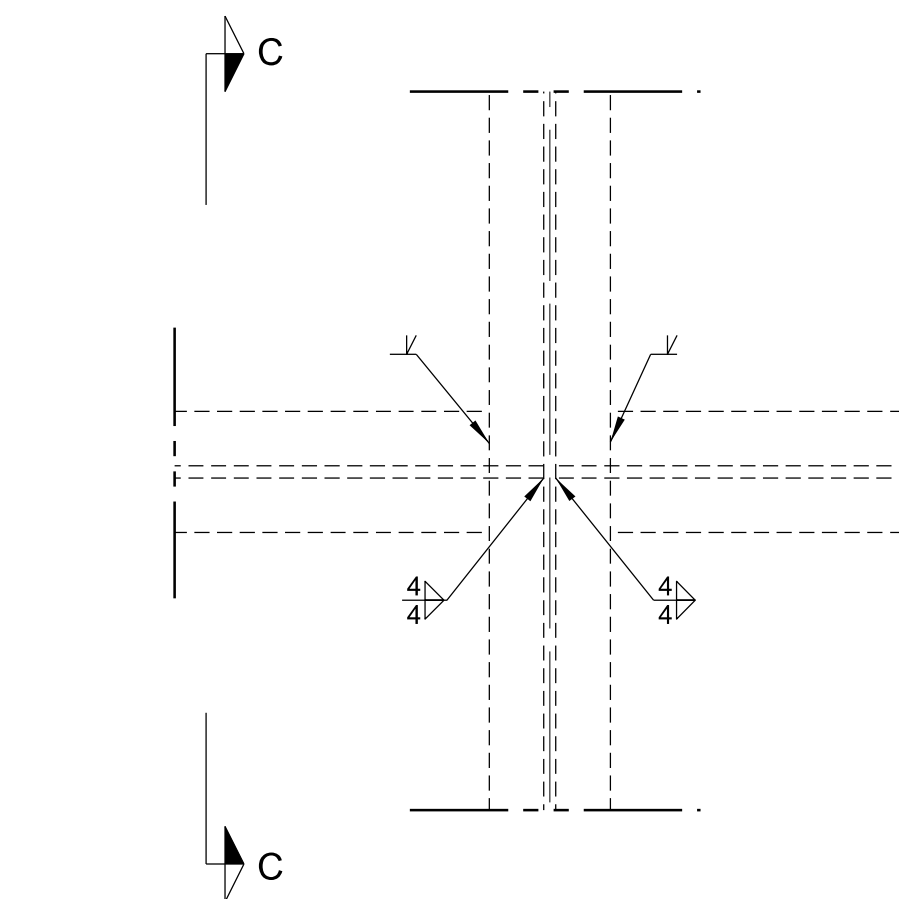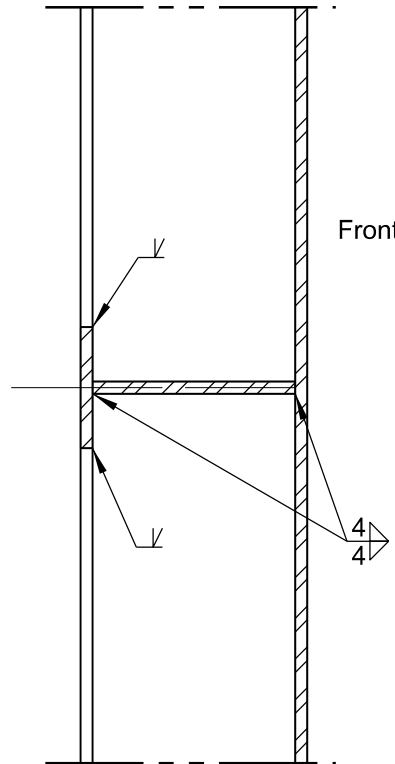


DETAIL 3, 1:5
For detail, see drawing 122831-07 and 122831-08

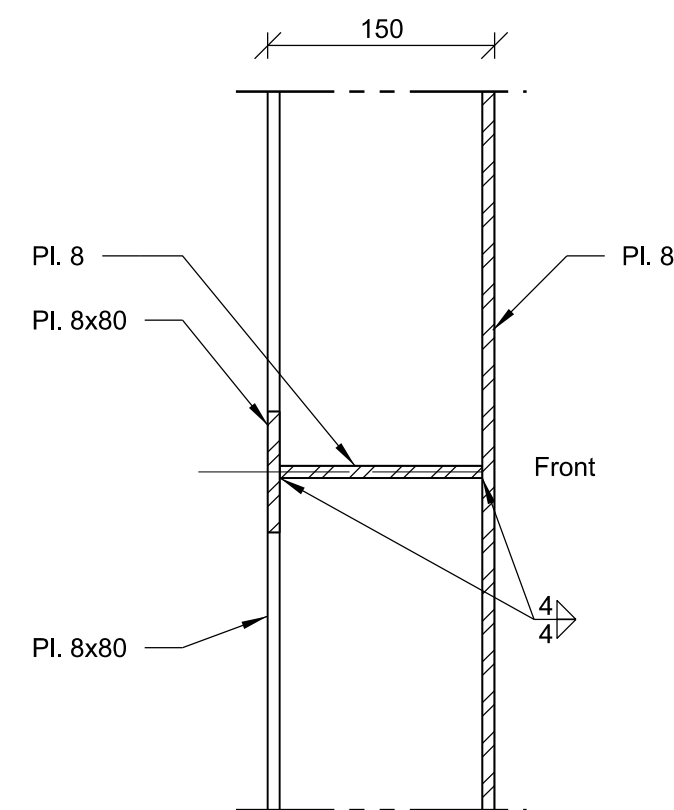

SECTION C-C, 1:5

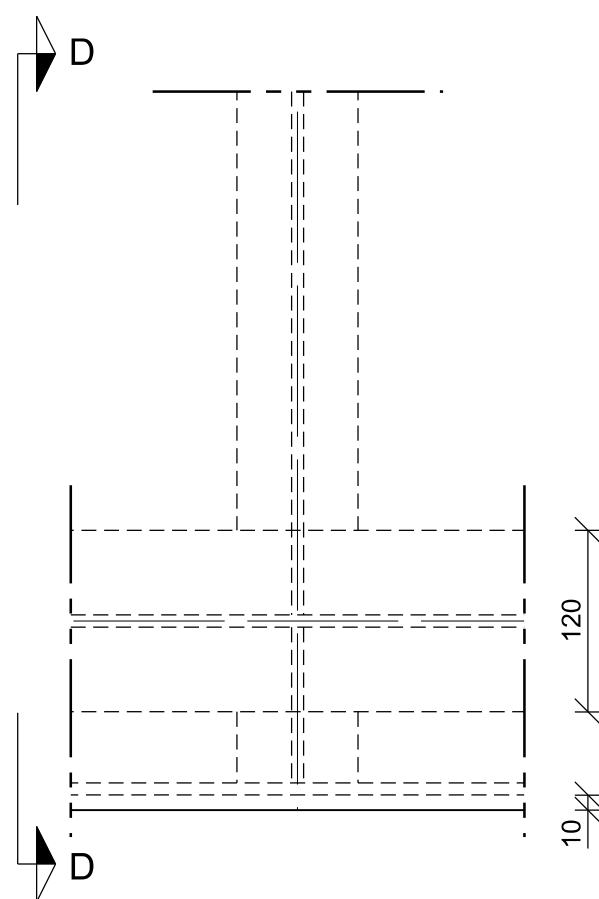

DETAIL 4, 1:5
For detail, see drawing 122831-07 and 122831-08

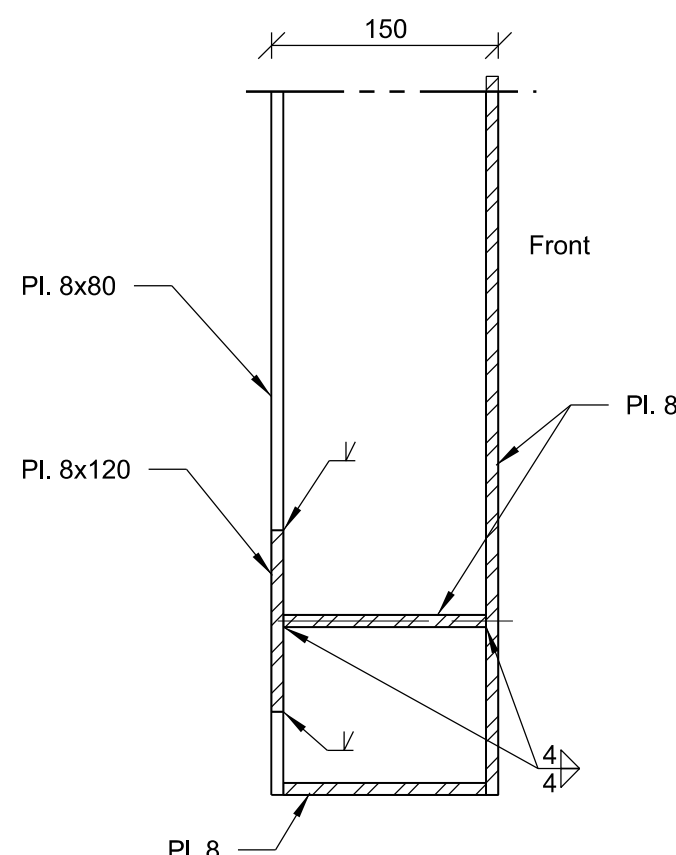

SECTION D-D, 1:5

Anbud	Tegning nr.	122831-09	Rev.
	Status		

NOTES:
Dimensions: Dimensions are in millimeters if nothing else is indicated
Levels are in meters if nothing else is indicated
Angles are in degrees if nothing else is indicated
All dimensions are based on drawings of the existing structure

REFERENCES:
122831-07 Backboard, type 1
122831-08 Backboard, type 2

LEGEND:
Steel

Rev.	Dato	Revideringen gjelder	Nr.	Saksb.	Sidem.k.	Oppdr.s.
Tromsø havn			Tegnet av	Saksbehandler		
			ITH	JAMO		
Grøtsund ubåtfender			Sidemannskont.	Oppdragsansvarlig		
Backboard			CRØE	HHP		
Details			Fag	Målestokk		
			S	A1		
			Dato	See draw.		
			17.09.2019			
			Oppdragsnr.	Status		
			A122831			
			Tegning nr.	Rev.		
			122831-09			