



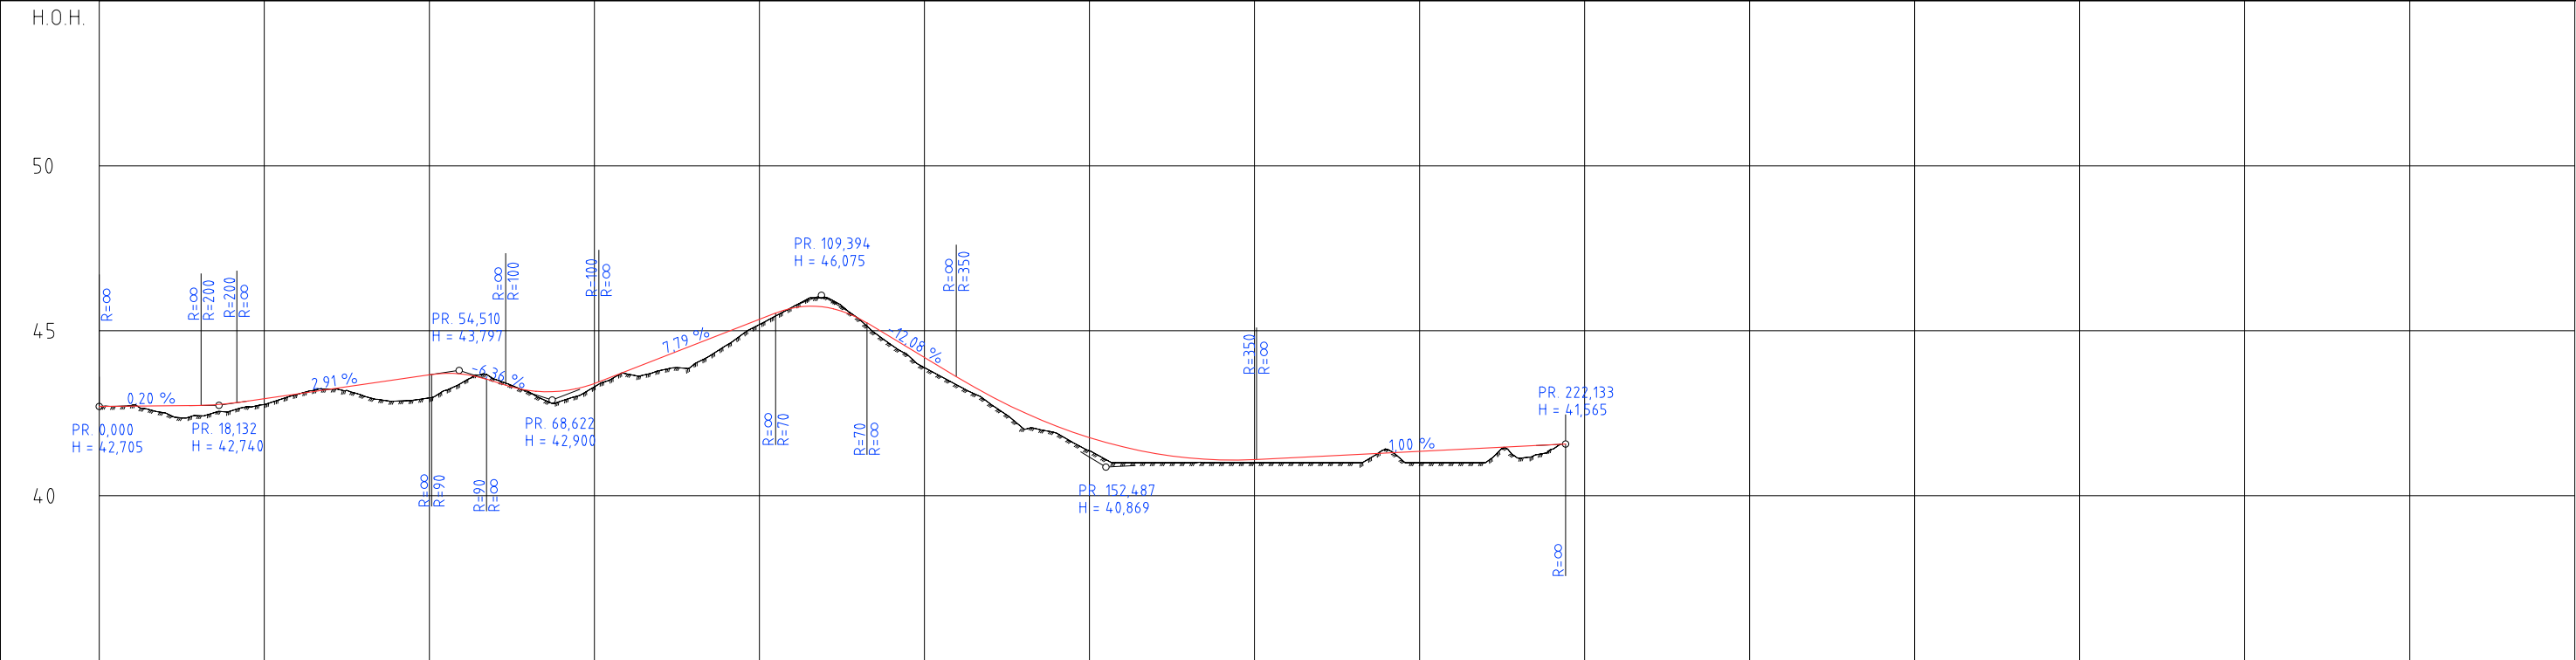

PROFIL NR.	0	25	50	75	100	125	150	175	200	225	250	275	300	325	350	375
HOR.KURV.	R=∞	R=10	R=∞	R=-77	R=∞	R=-25	R=∞	R=∞	R=∞	R=∞	R=∞	R=∞	R=∞	R=∞	R=∞	R=∞
BREDEDEUTV.																
TVERRRFALL																
H.kj.b.k.																
V.kj.b.k.																

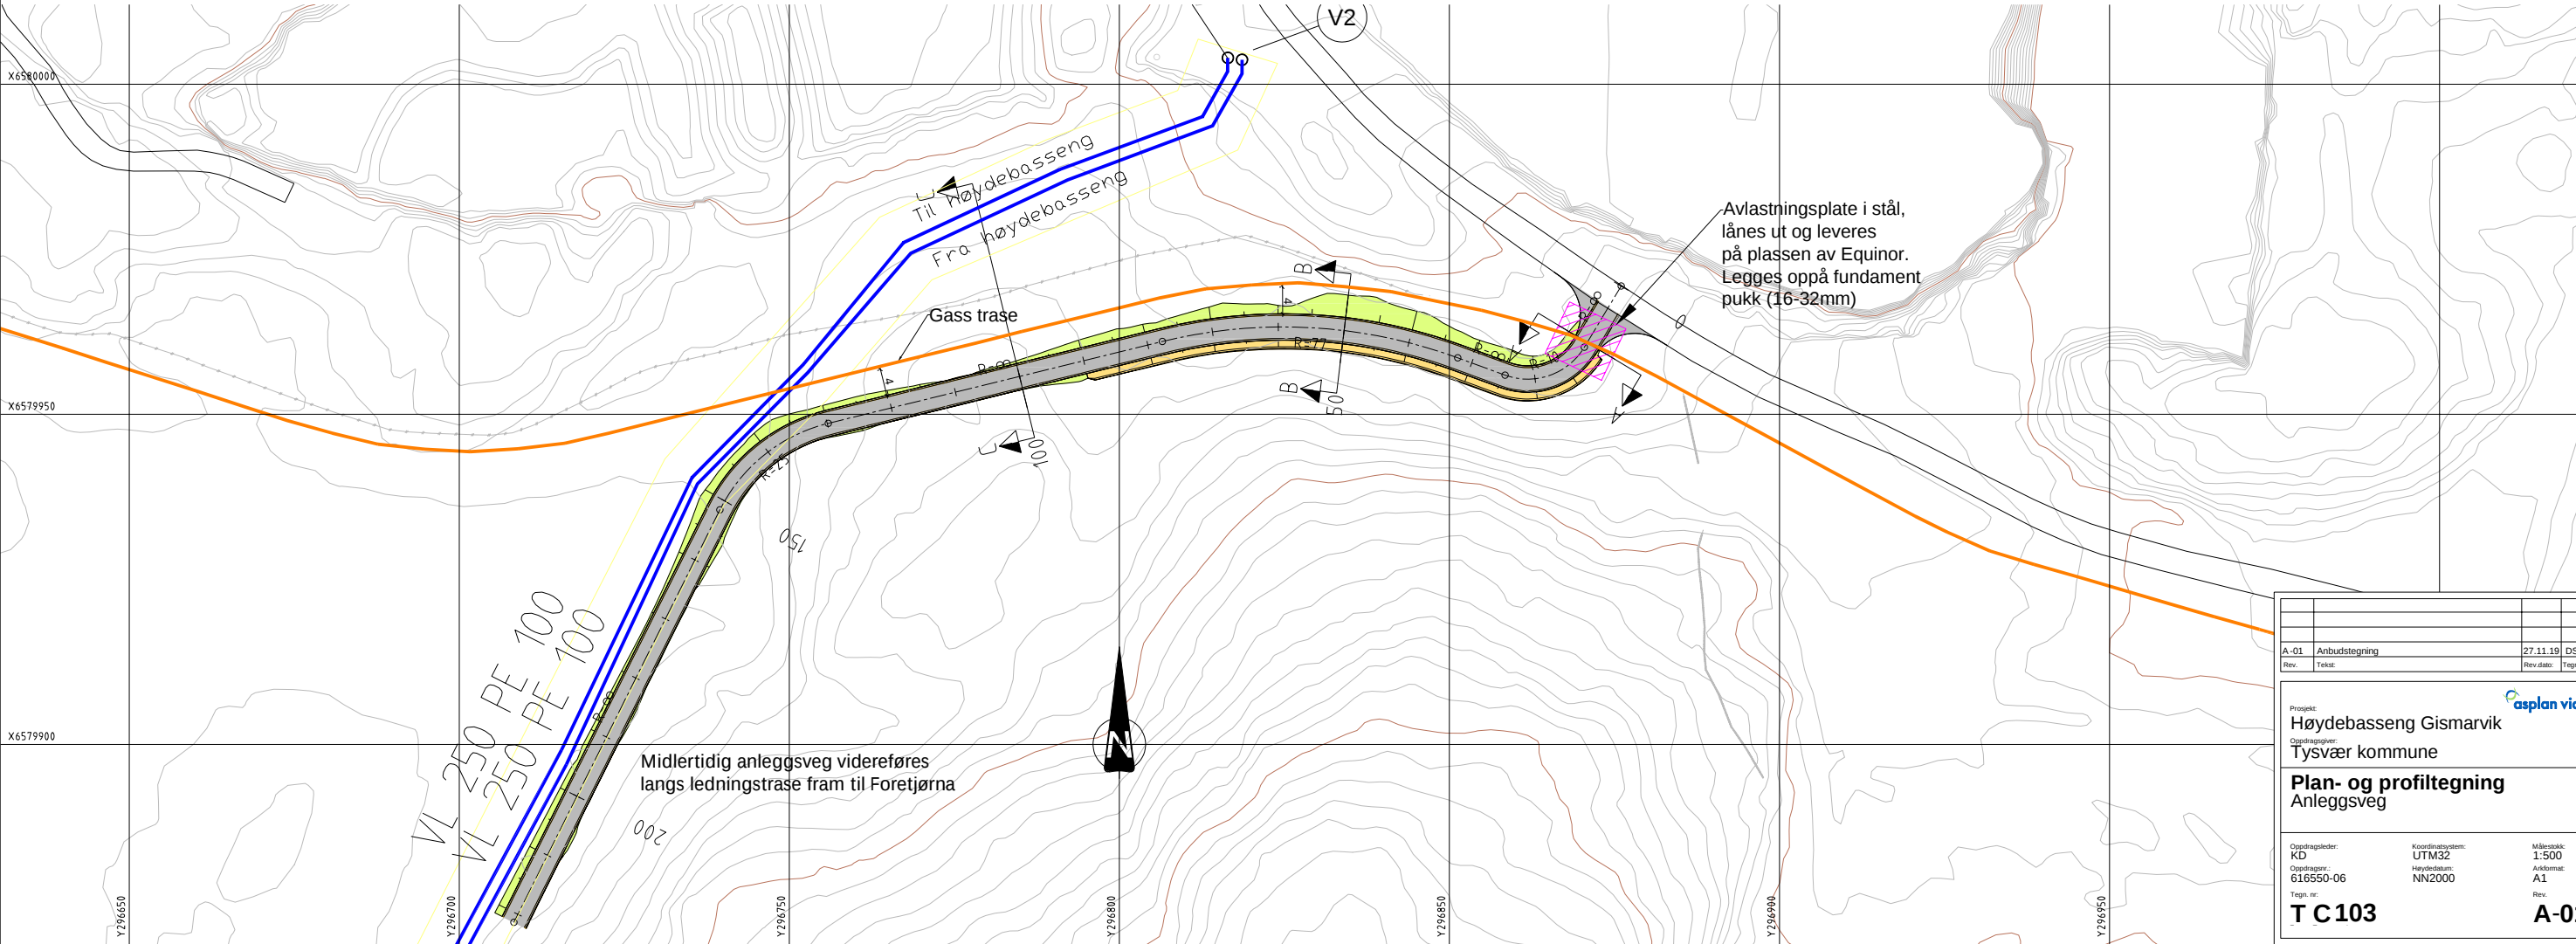

A-01		Anbudstegning		27.11.19	DS	KD
Rev.	Tekst			Rev.dato:	Tegn.	Kontor:
Prosjekt: Høydebasseng Gismarvik						
Oppdragsnavn: Tysvær kommune						
Plan- og profiltegning Anleggsveg						
Oppdragsleder: KD		Koordinatsystem: UTM32		Målestokk: 1:500		
Oppdragsnr.: 616550-06		Høydedatum: NN2000		Arkivnavn: A1		
Tegn. nr.: T C 103				Rev.: A-01		