


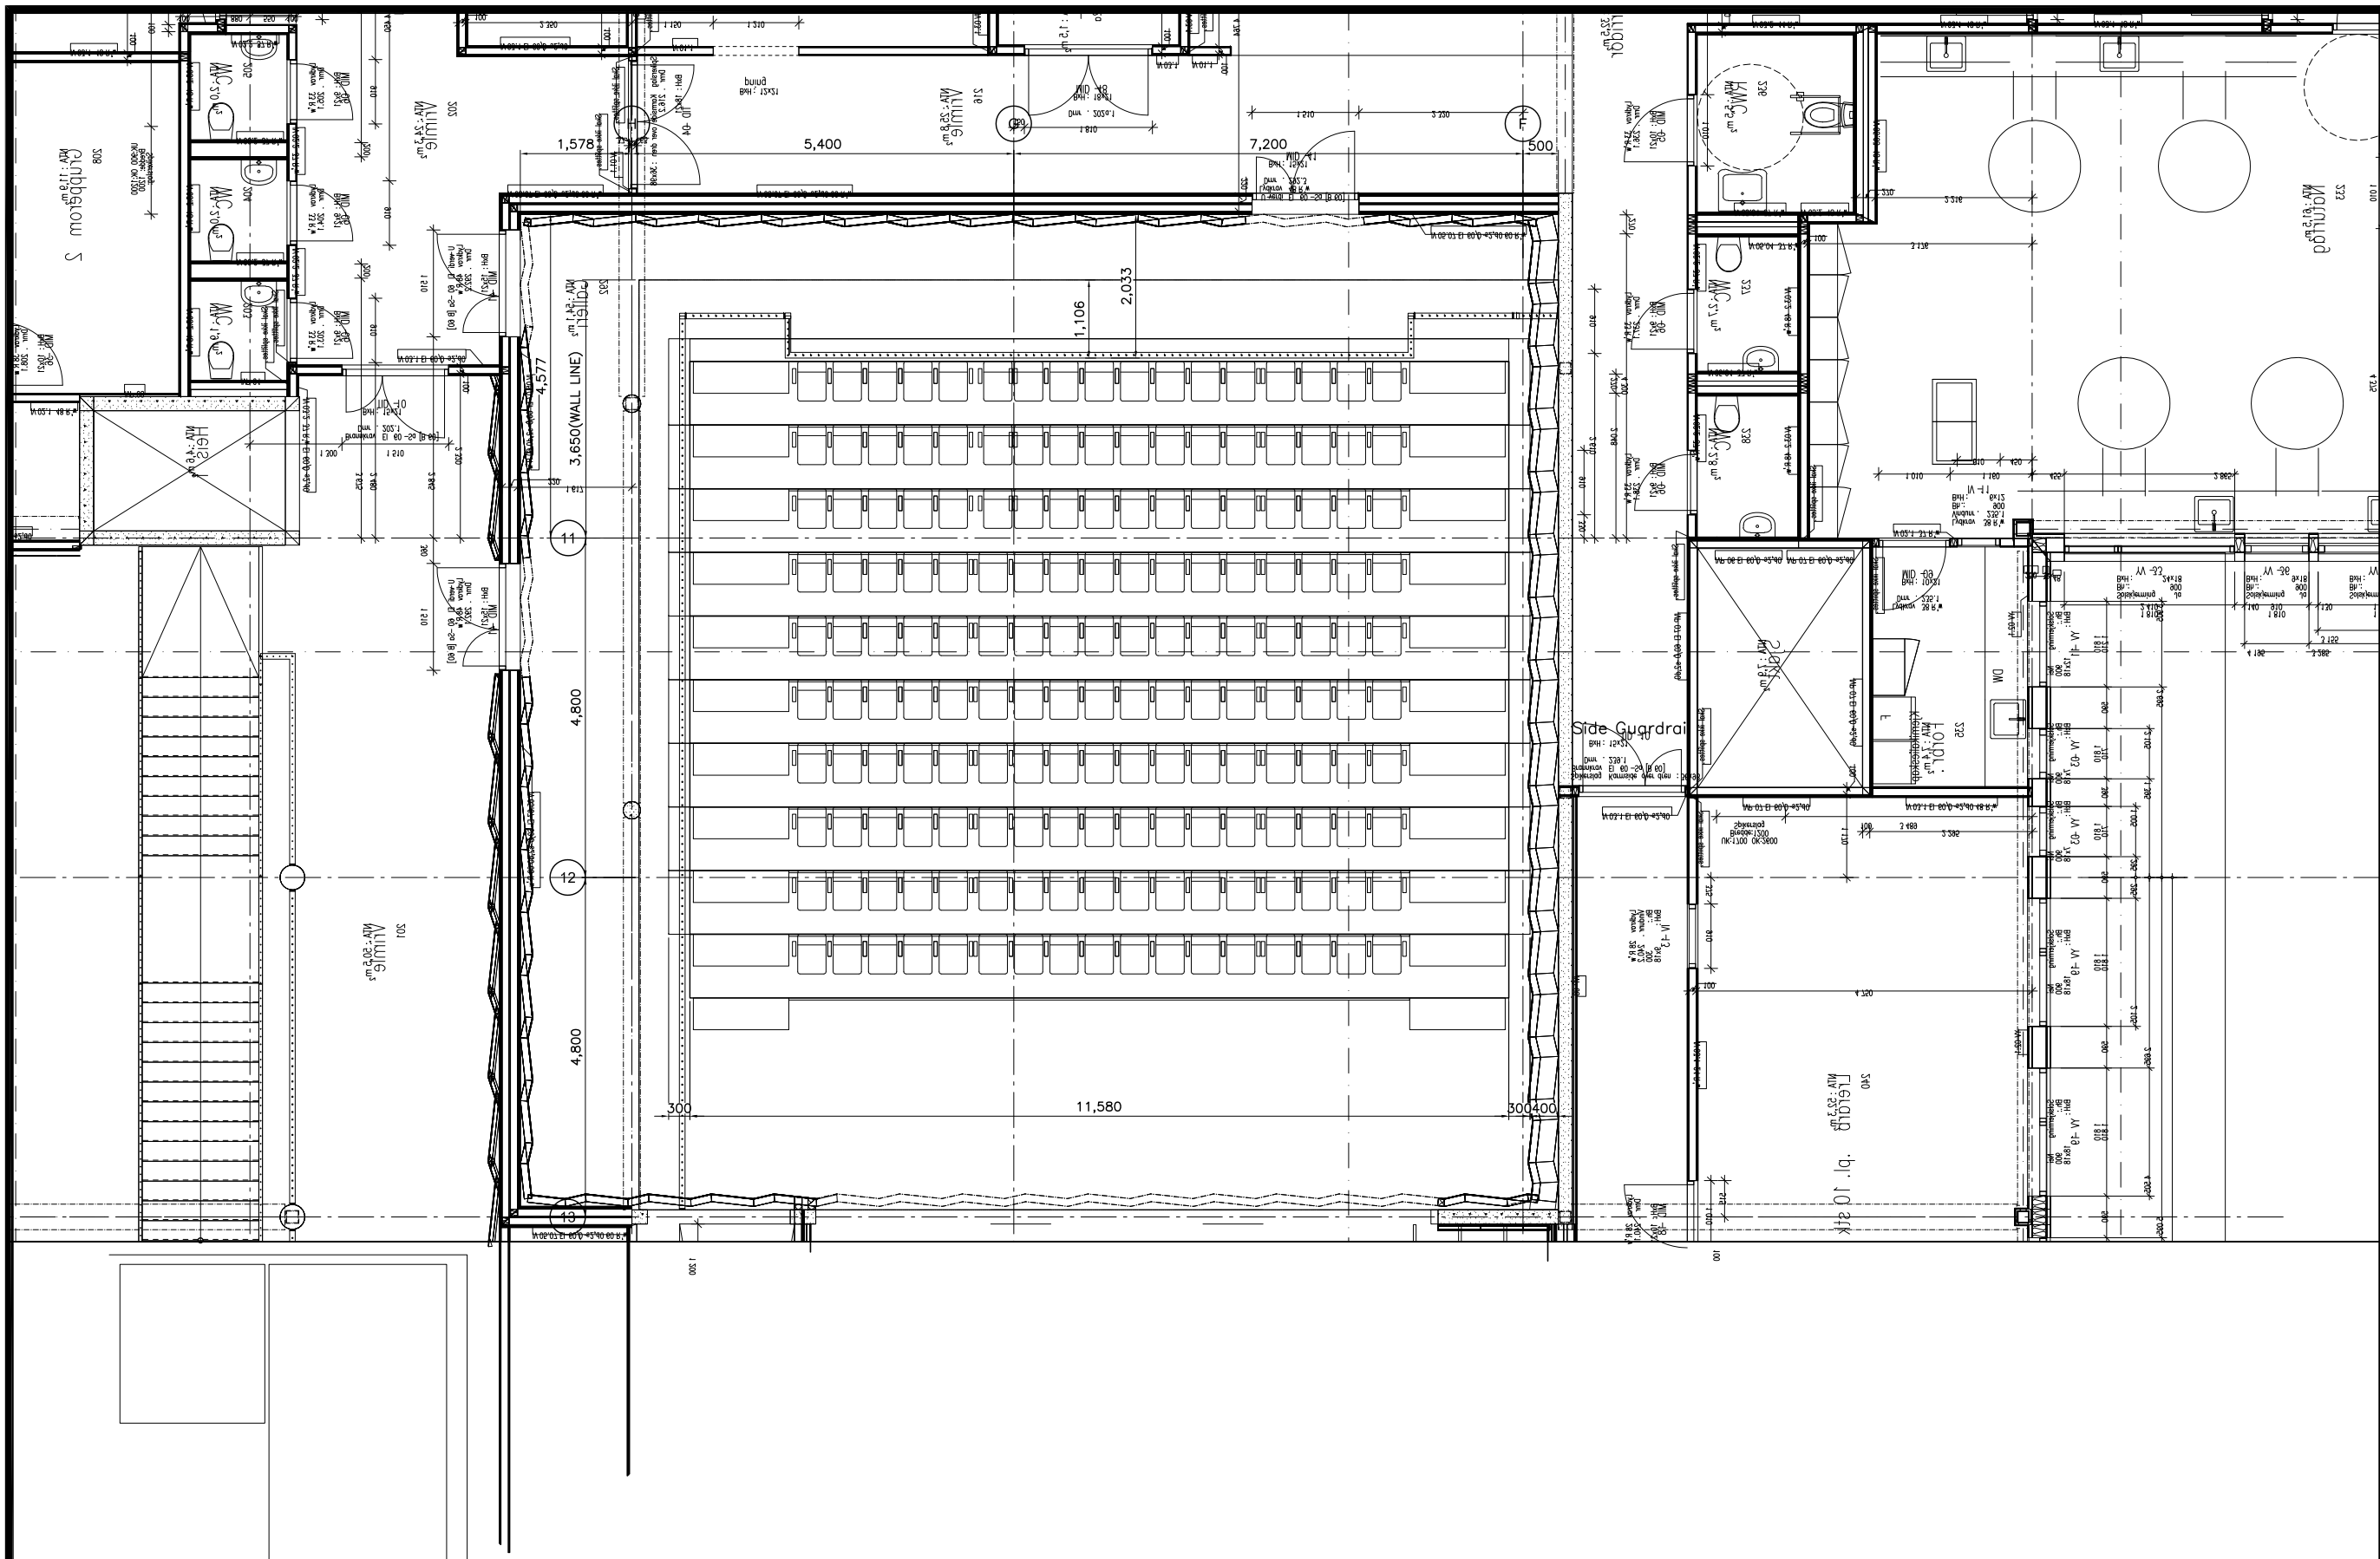

RETRACTABLE SEATING SYSTEM PLAN – 2nd' FLOOR (EXTENDED)

- SEAT TYPE : UWF-2A & UWF-2M (SEAT C.C : 500mm)
- TYPE OF STORAGE : RECESSED
- TOTAL SEATING CAPACITY : 170 SEATS(UWF-2A 156 SEATS & UWF-2M 14 SEATS)
- SYSTEM OPERATION : AUTOMATIC

UNITECH SYSTEM
www.utsystem.co.kr
41, Dalseong2chadong 1-ro, Gull-myeon,
Dalseong-gun, Daegu, 711-892, Korea
TEL: 82-53-638-9117
FAX: 82-53-635-7964

PROJECT

VAKSTAD, AMFI

TITLE

RETRACTABLE SEATING

DWG. NO.

UT190319-DEVA7112

DATE.

22. NOV. 2019

NOTE

1.

DESIGN

K.H.S

CHECK

APPROV.

SCALE

NONE

DWG. SIZE

A3

PROJECT

VAKSTAD, AMFI

TITLE

RETRACTABLE SEATING

DWG. NO.

UT190319-DEVA7121

DATE.

22. NOV. 2019

NOTE

- 1.

DESIGN

K.H.S

CHECK

APPROV.

SCALE



NONE

DWG. SIZE

A3

EXTENDED

RETRACTED

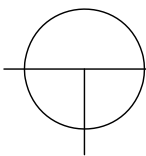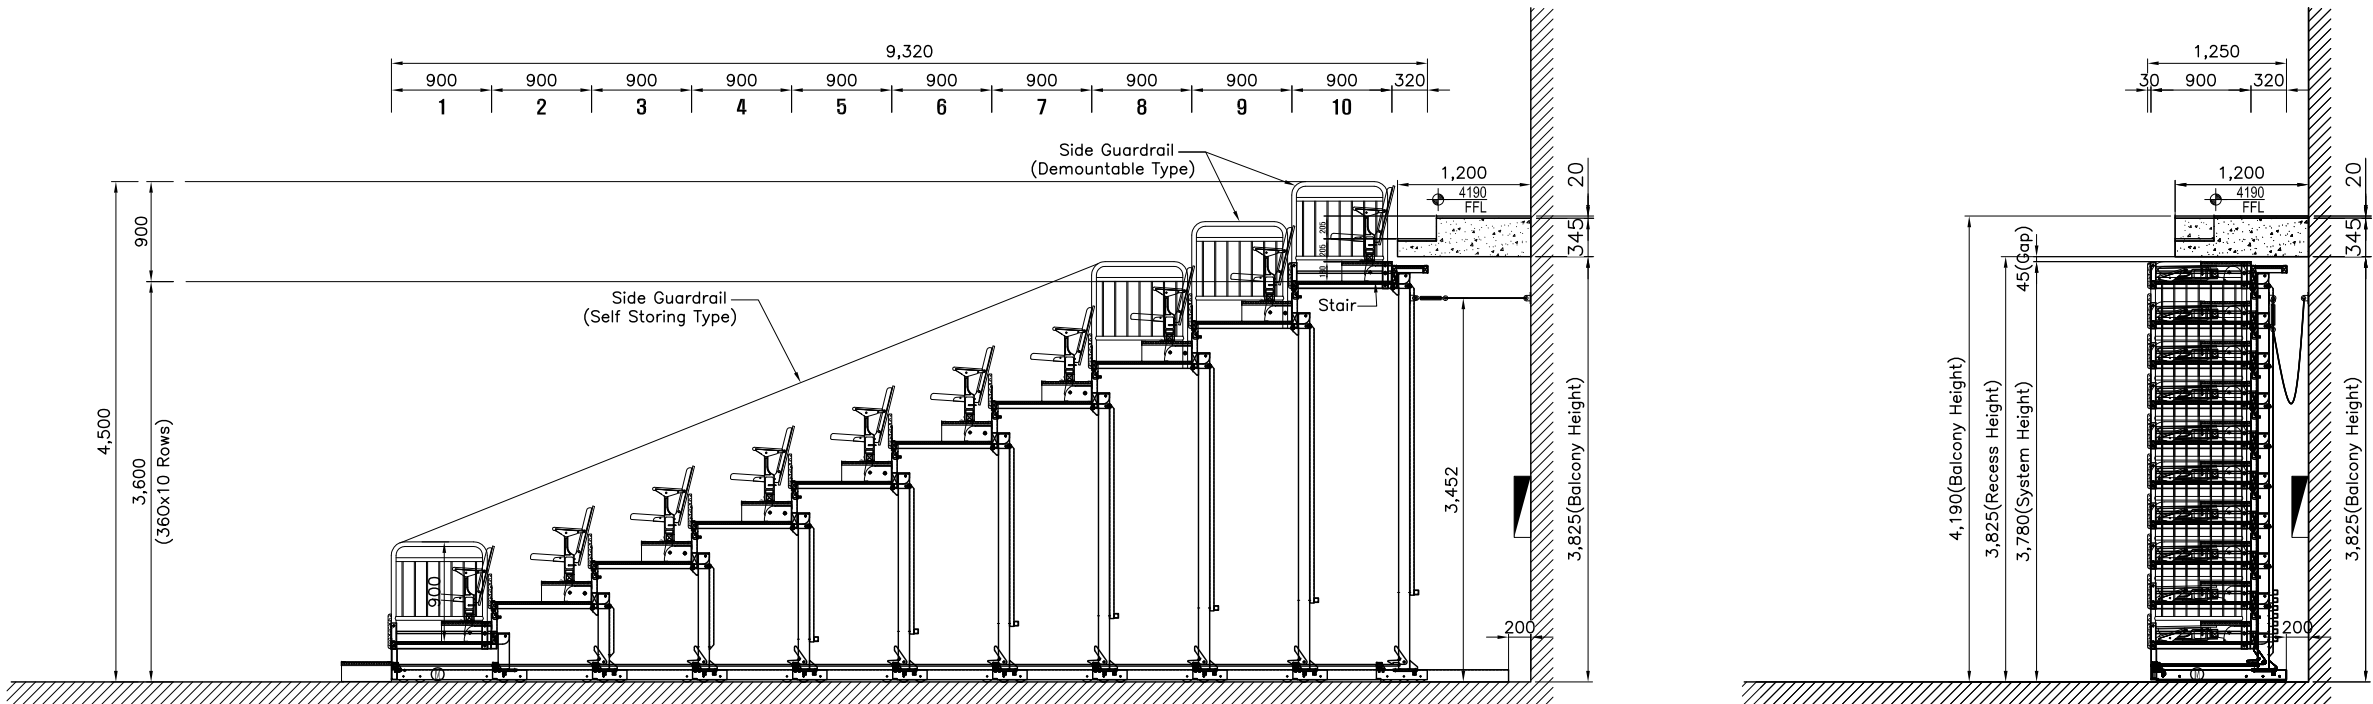

RETRACTABLE SEATING SYSTEM SECTION

- SEAT TYPE : UWF-2A & UWF-2M (SEAT C.C : 500mm)