


PLAN 1

Brutto etasje: 763 m2

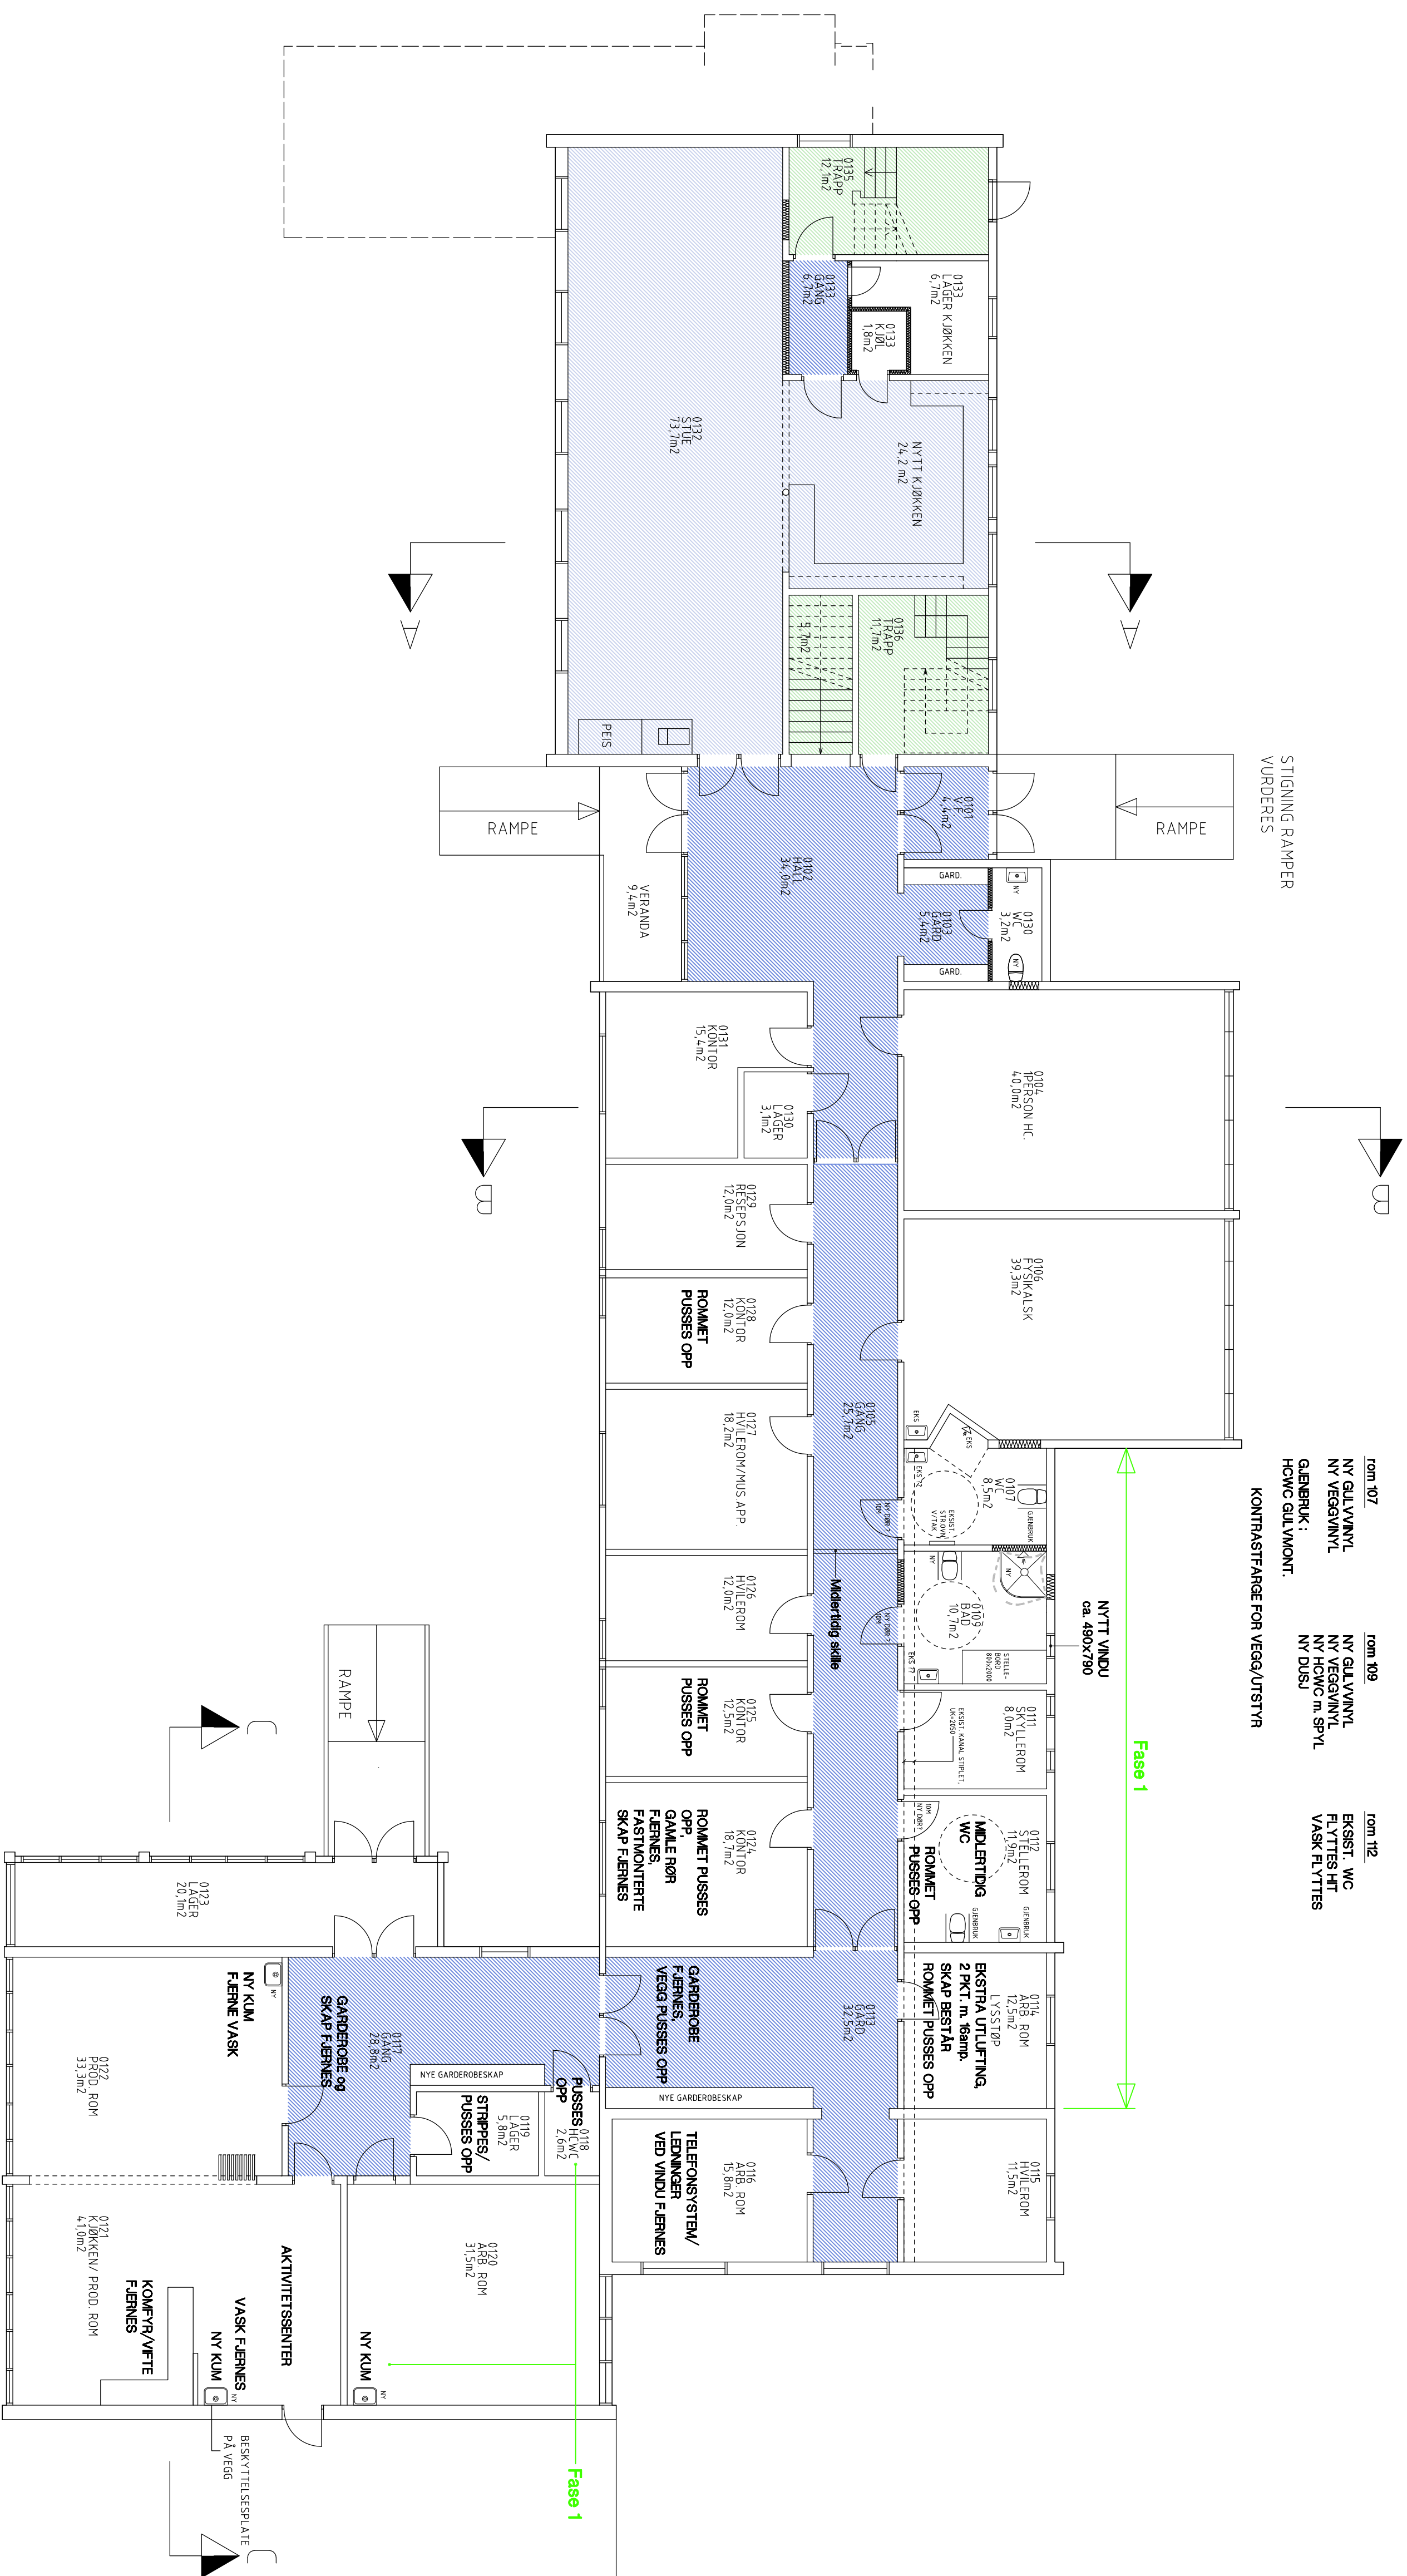

MY PLAN

[illegible]