


PLANKJELLER

Brutto etasje: 554 m2

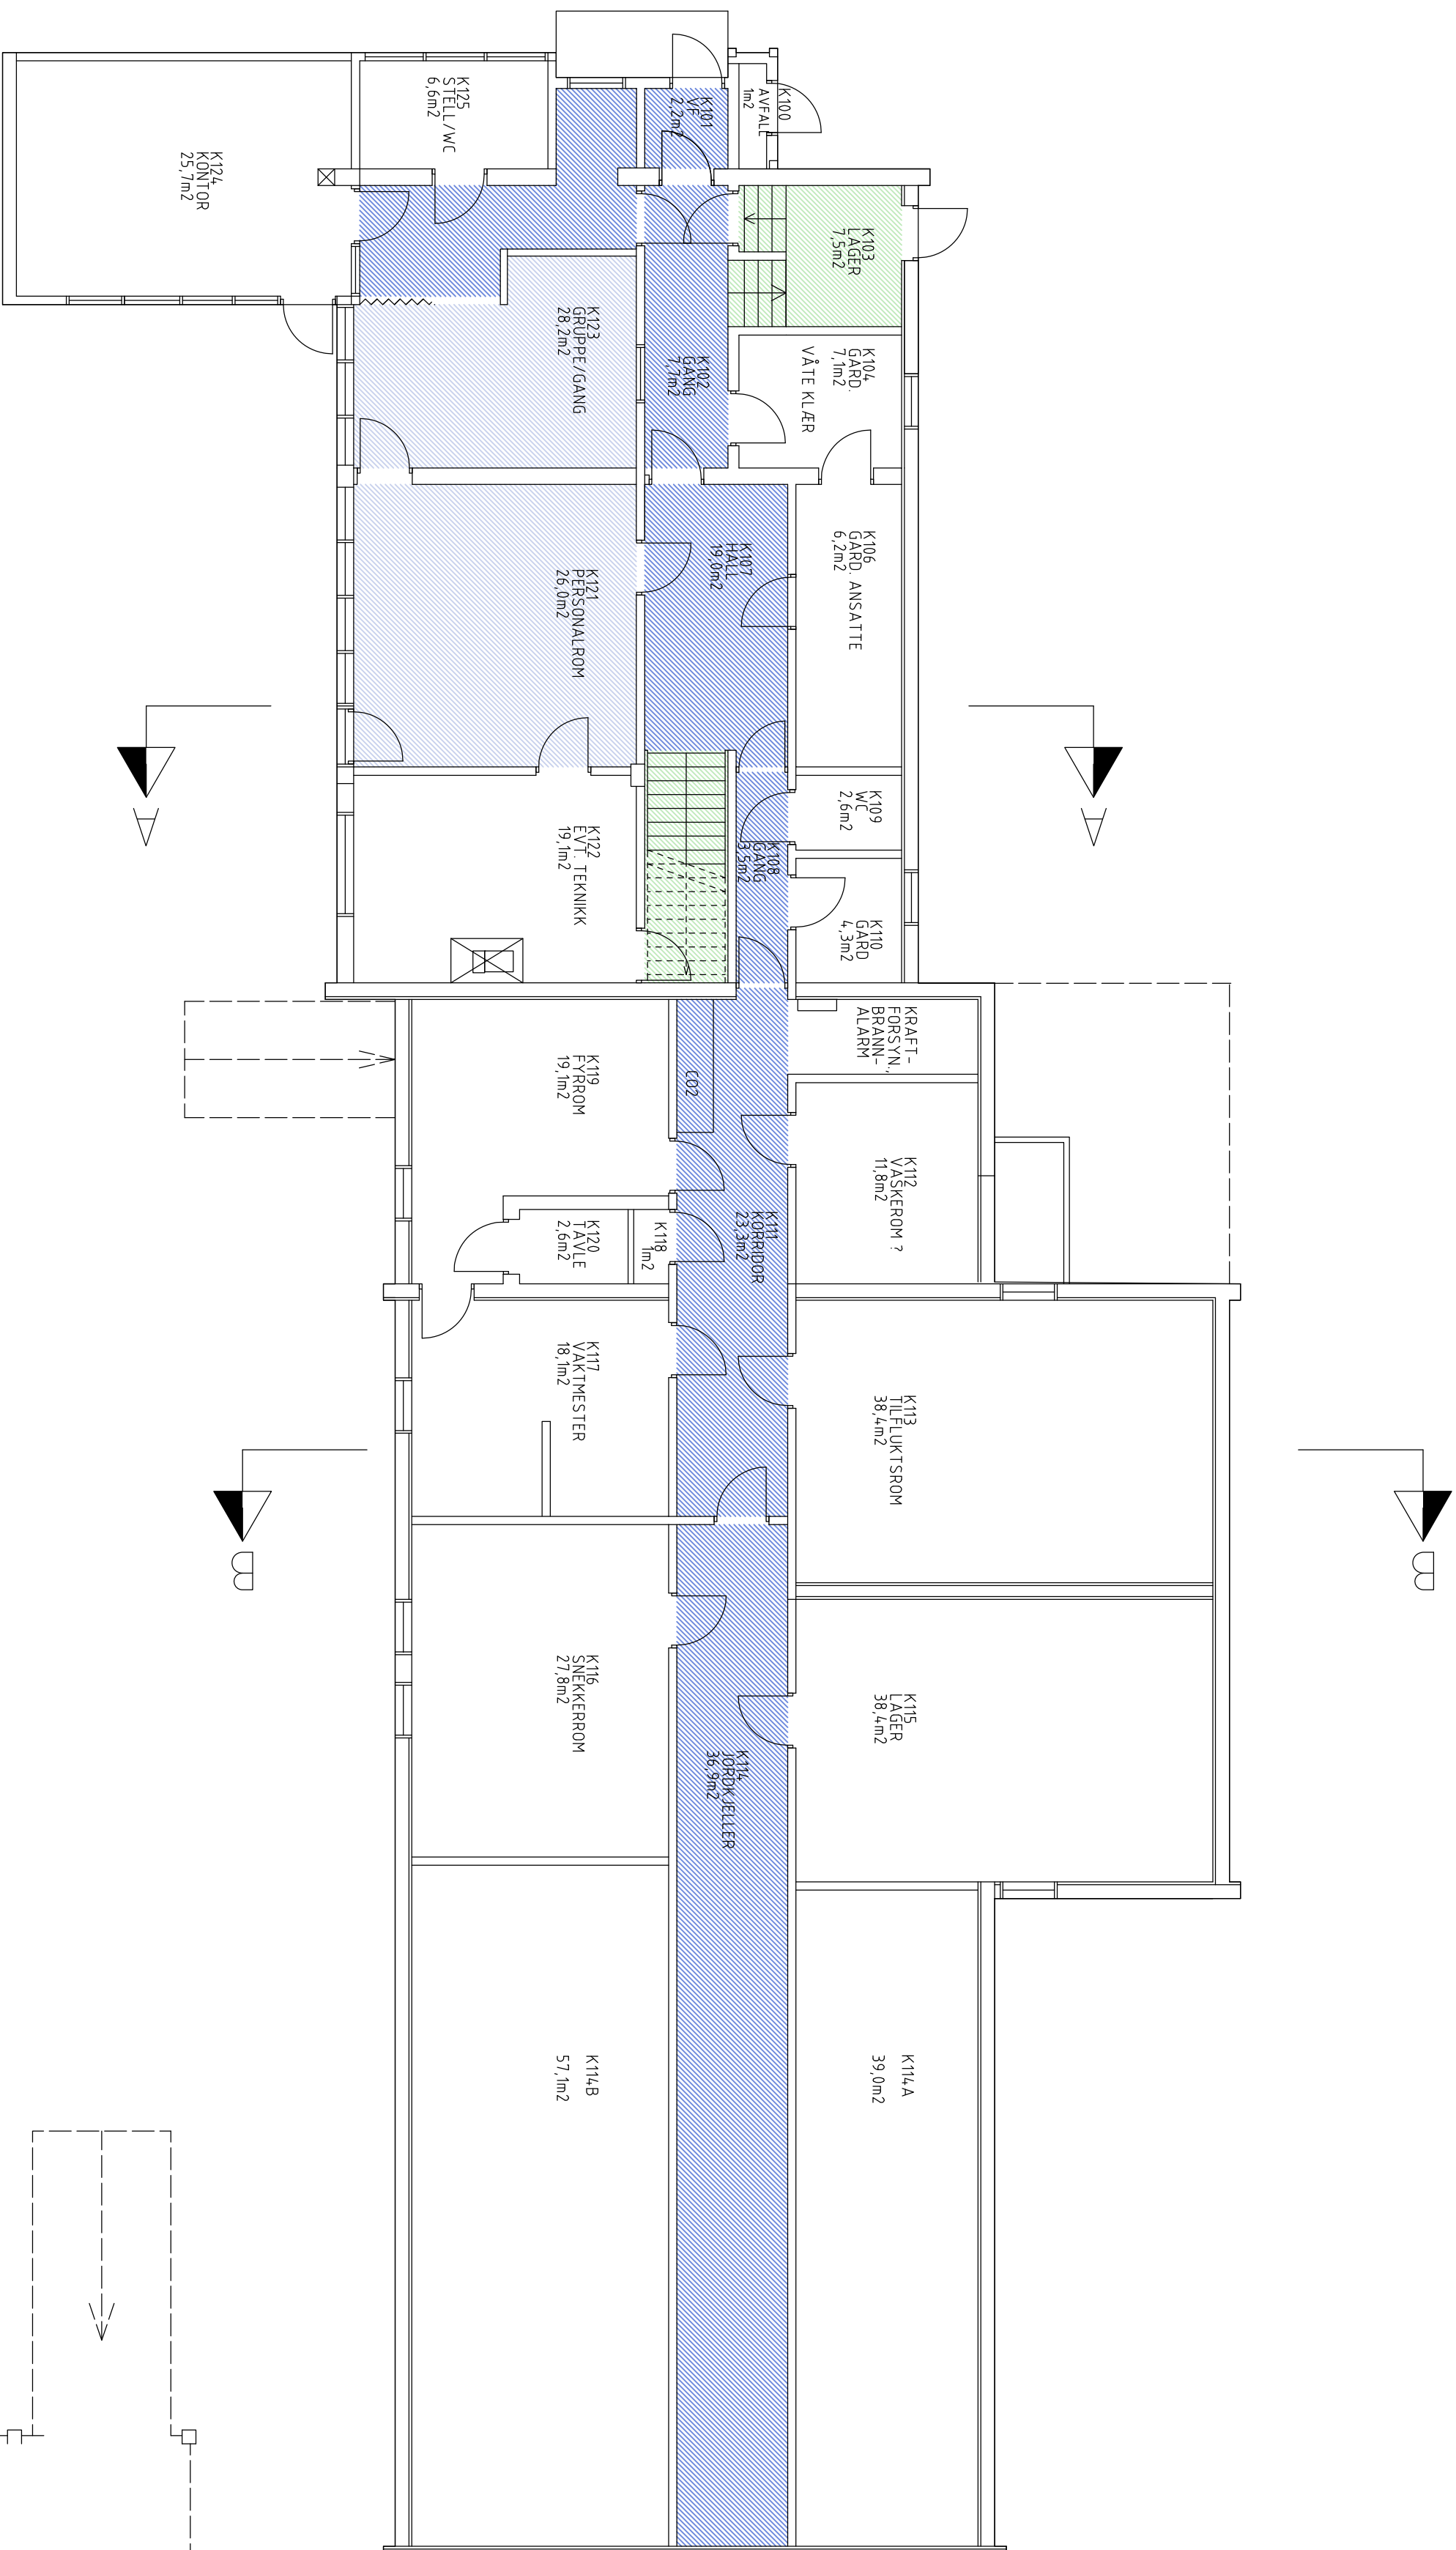

NY PLAN

LLLEFHAMMER KOMMUNE KLØVERBARKEN TEGNING		SAK NR.: 580.1	TEKN. NR.: arkP-100
			
ARKITEKTKONTORET A TELLER & A/S 2615 LLEFHAMMER			
PLAN KJELLER TEGN. AV: DOF DATO: 15.05.13 MÅL: 1 : 100 ANSV. DOF			
POSTBOKSEST.: FRISEGGATA 11 2615 LLEFHAMMER TELEFON: 61 23 47 10 TELEFAX: 61 23 47 10 E-POST: post@ateller.no DAT. ARBEIDSGR. TEGNING: AUTOCAD			