


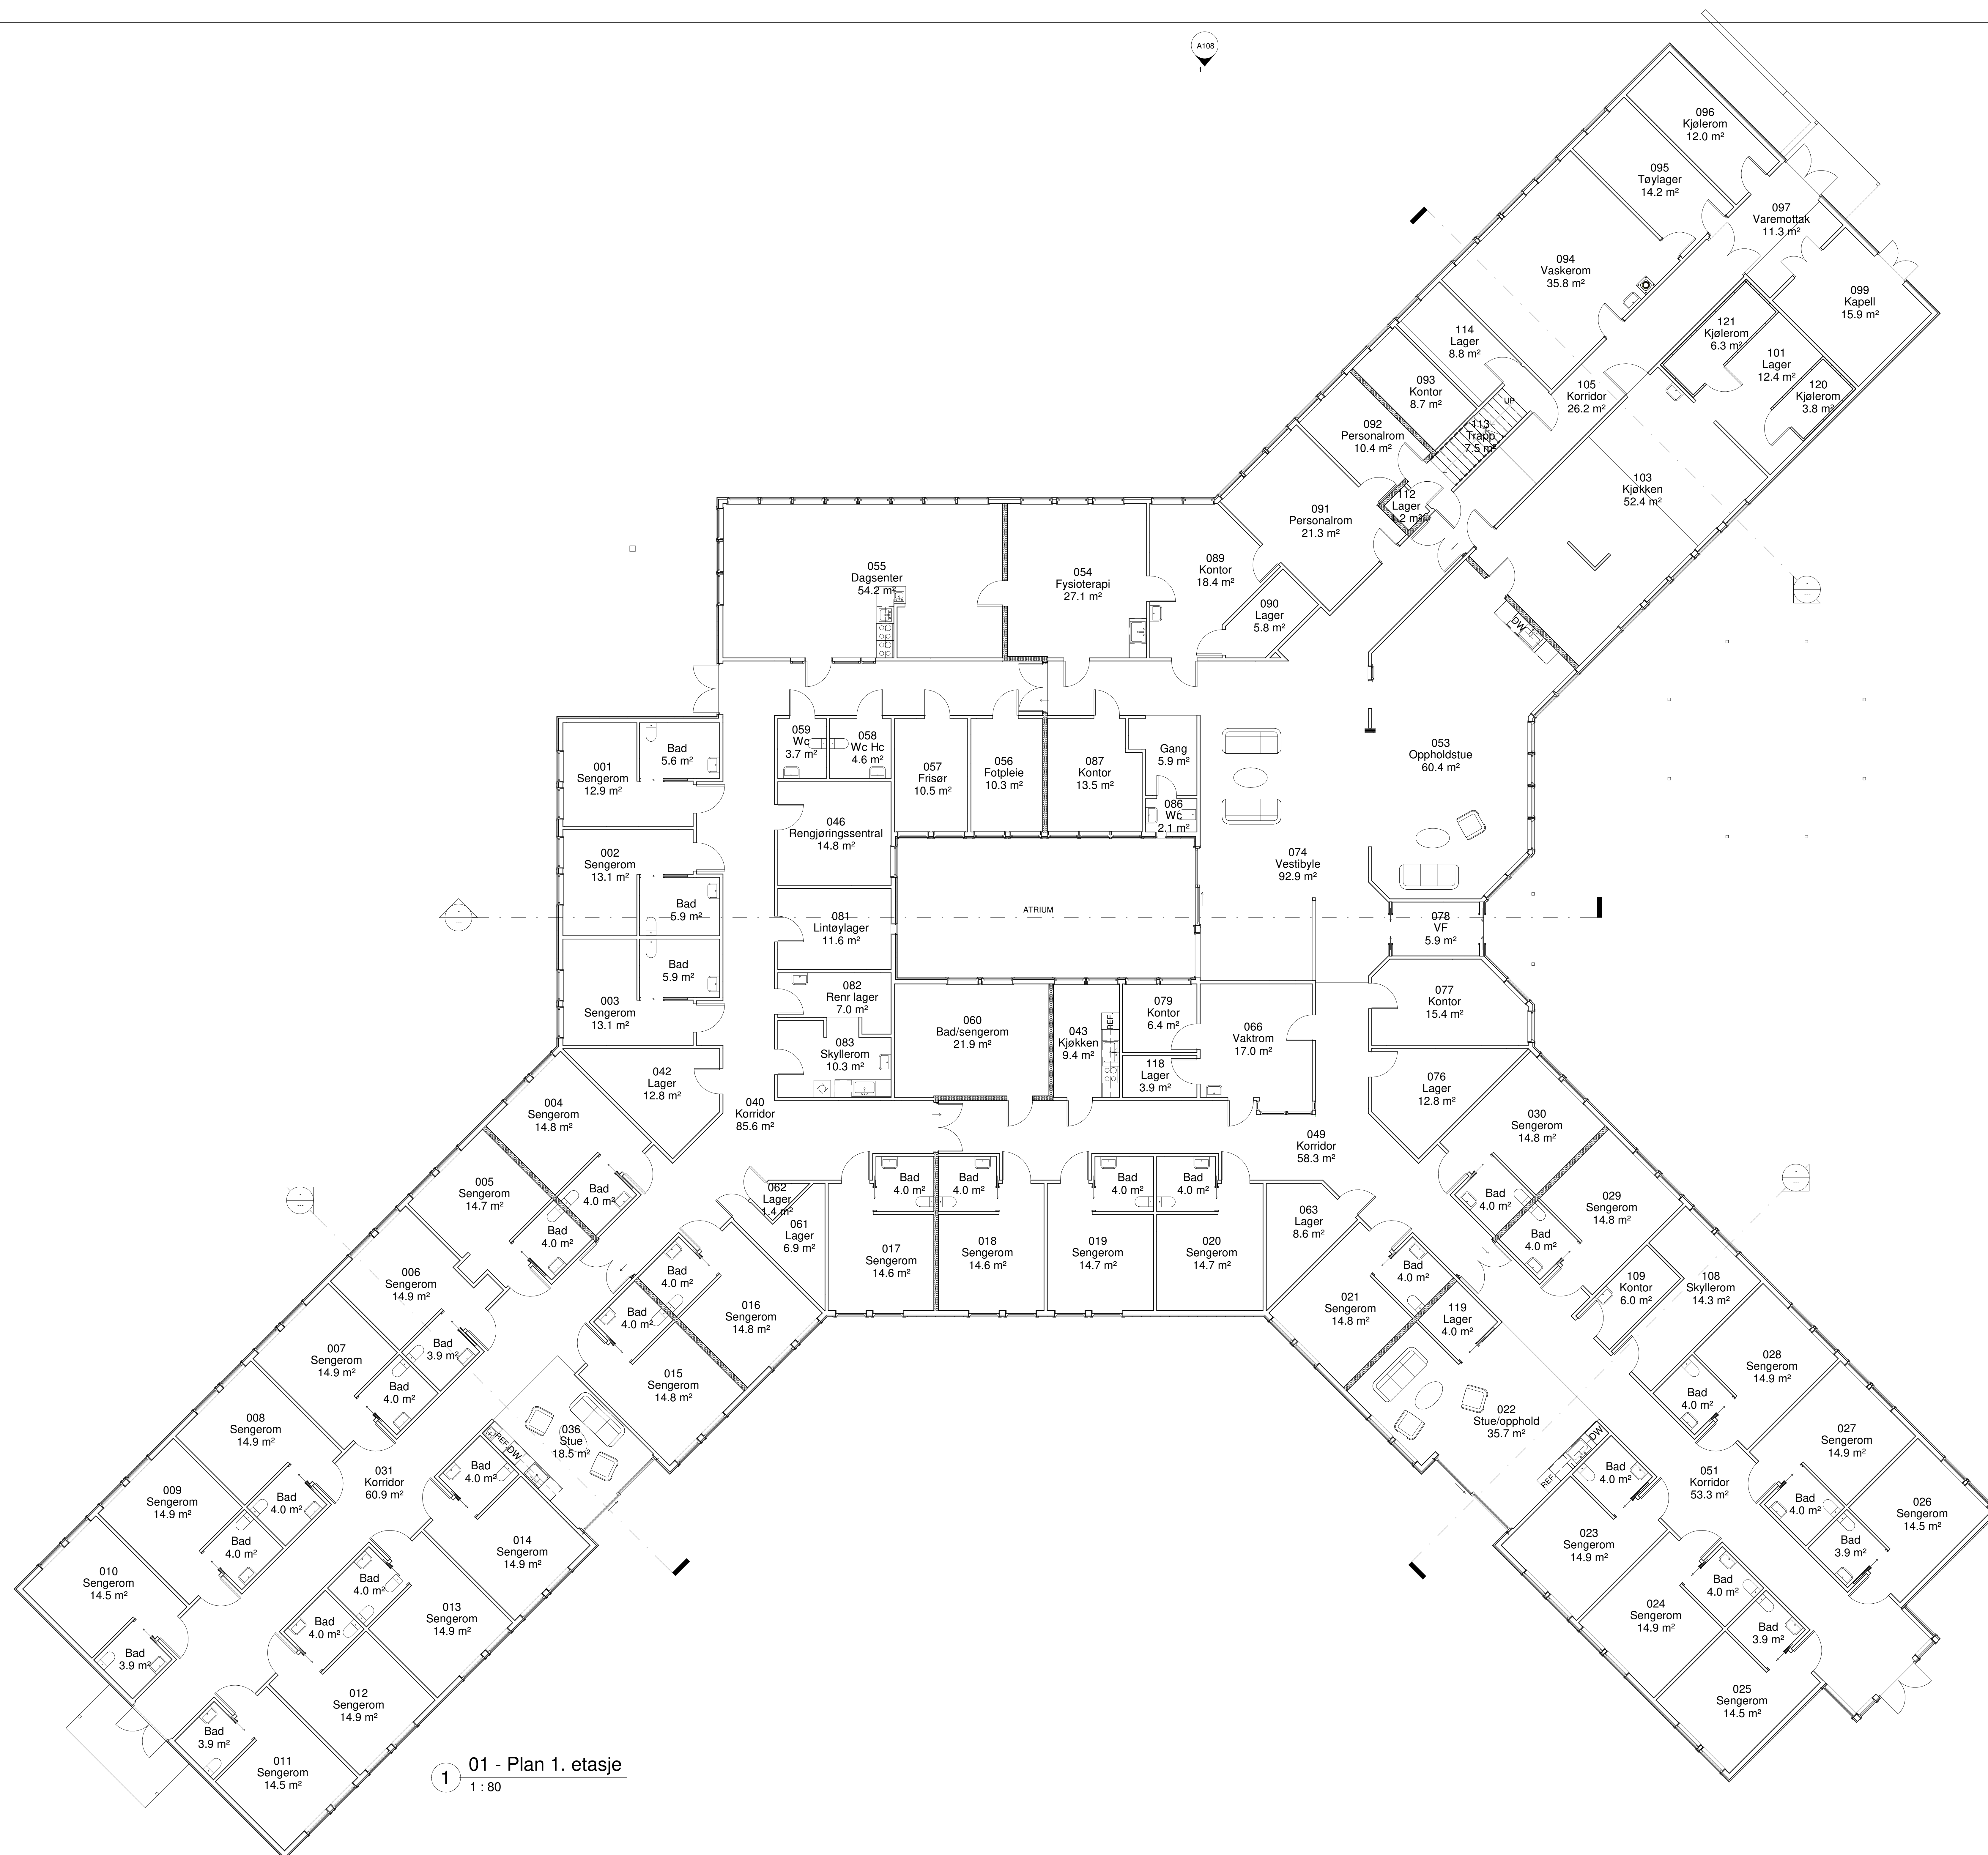

01 - Plan 1. etasje
1 : 80