


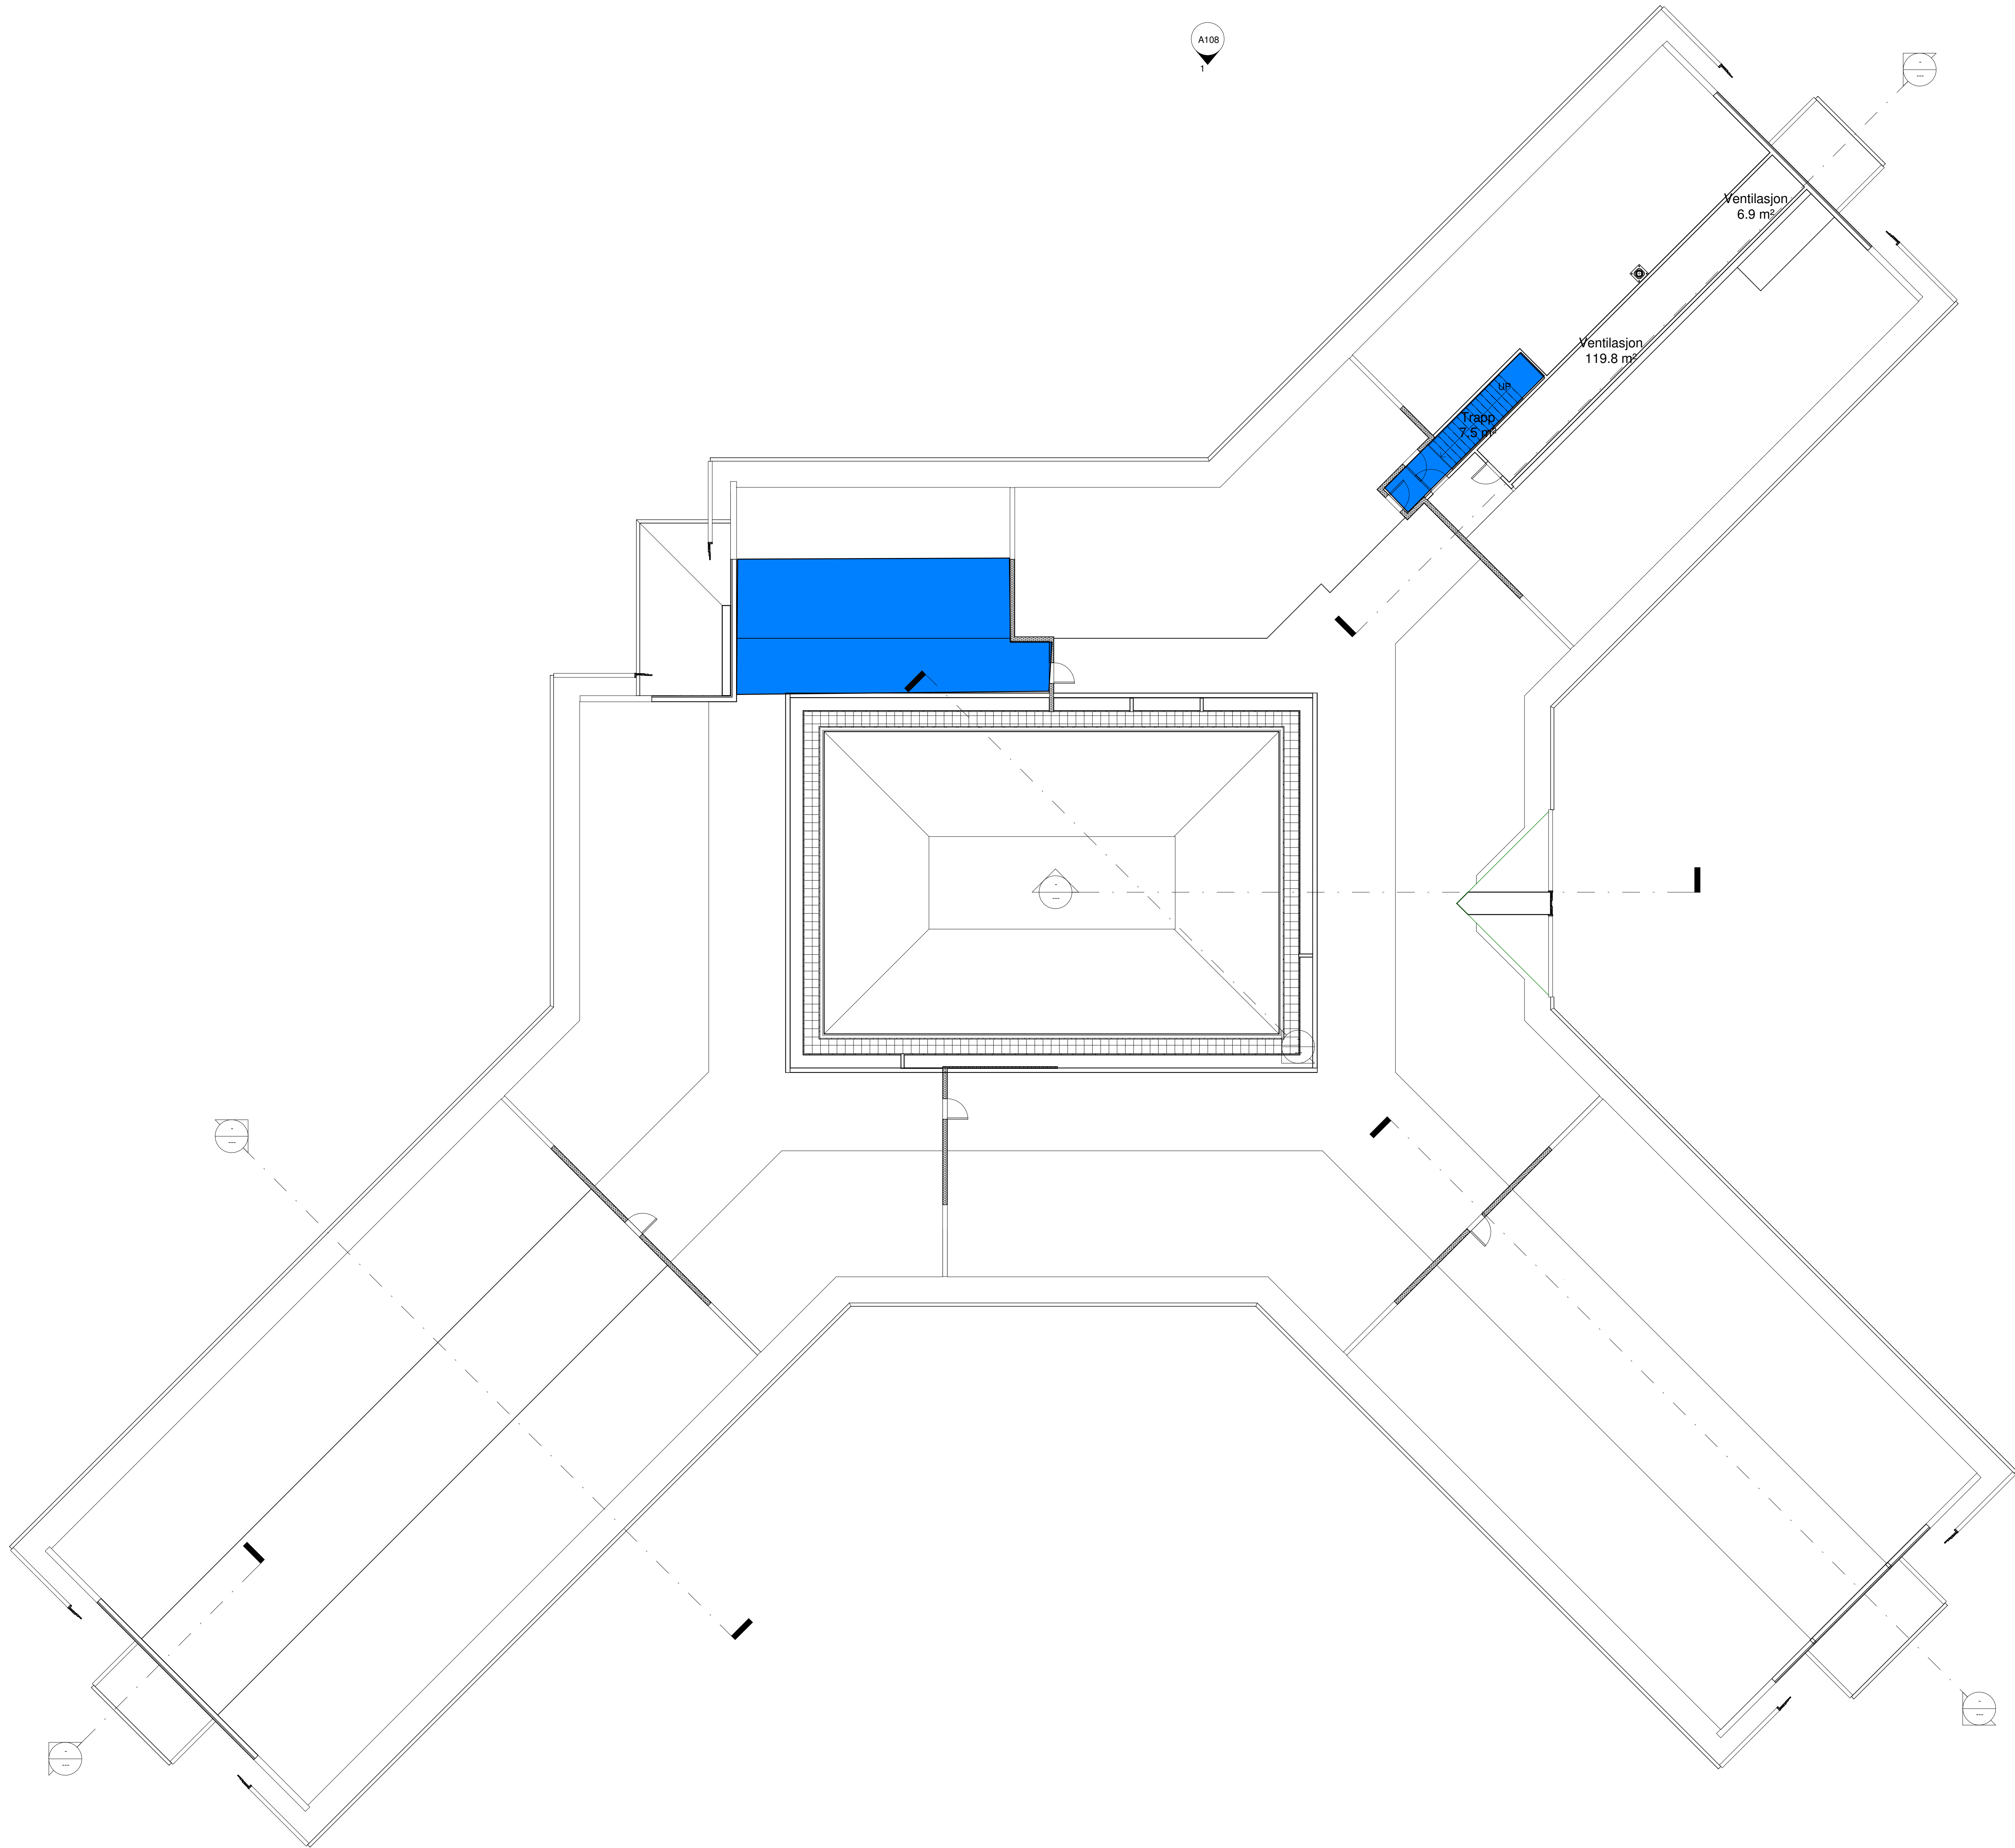

1 02 - 2. Loftetasje
1 : 100