


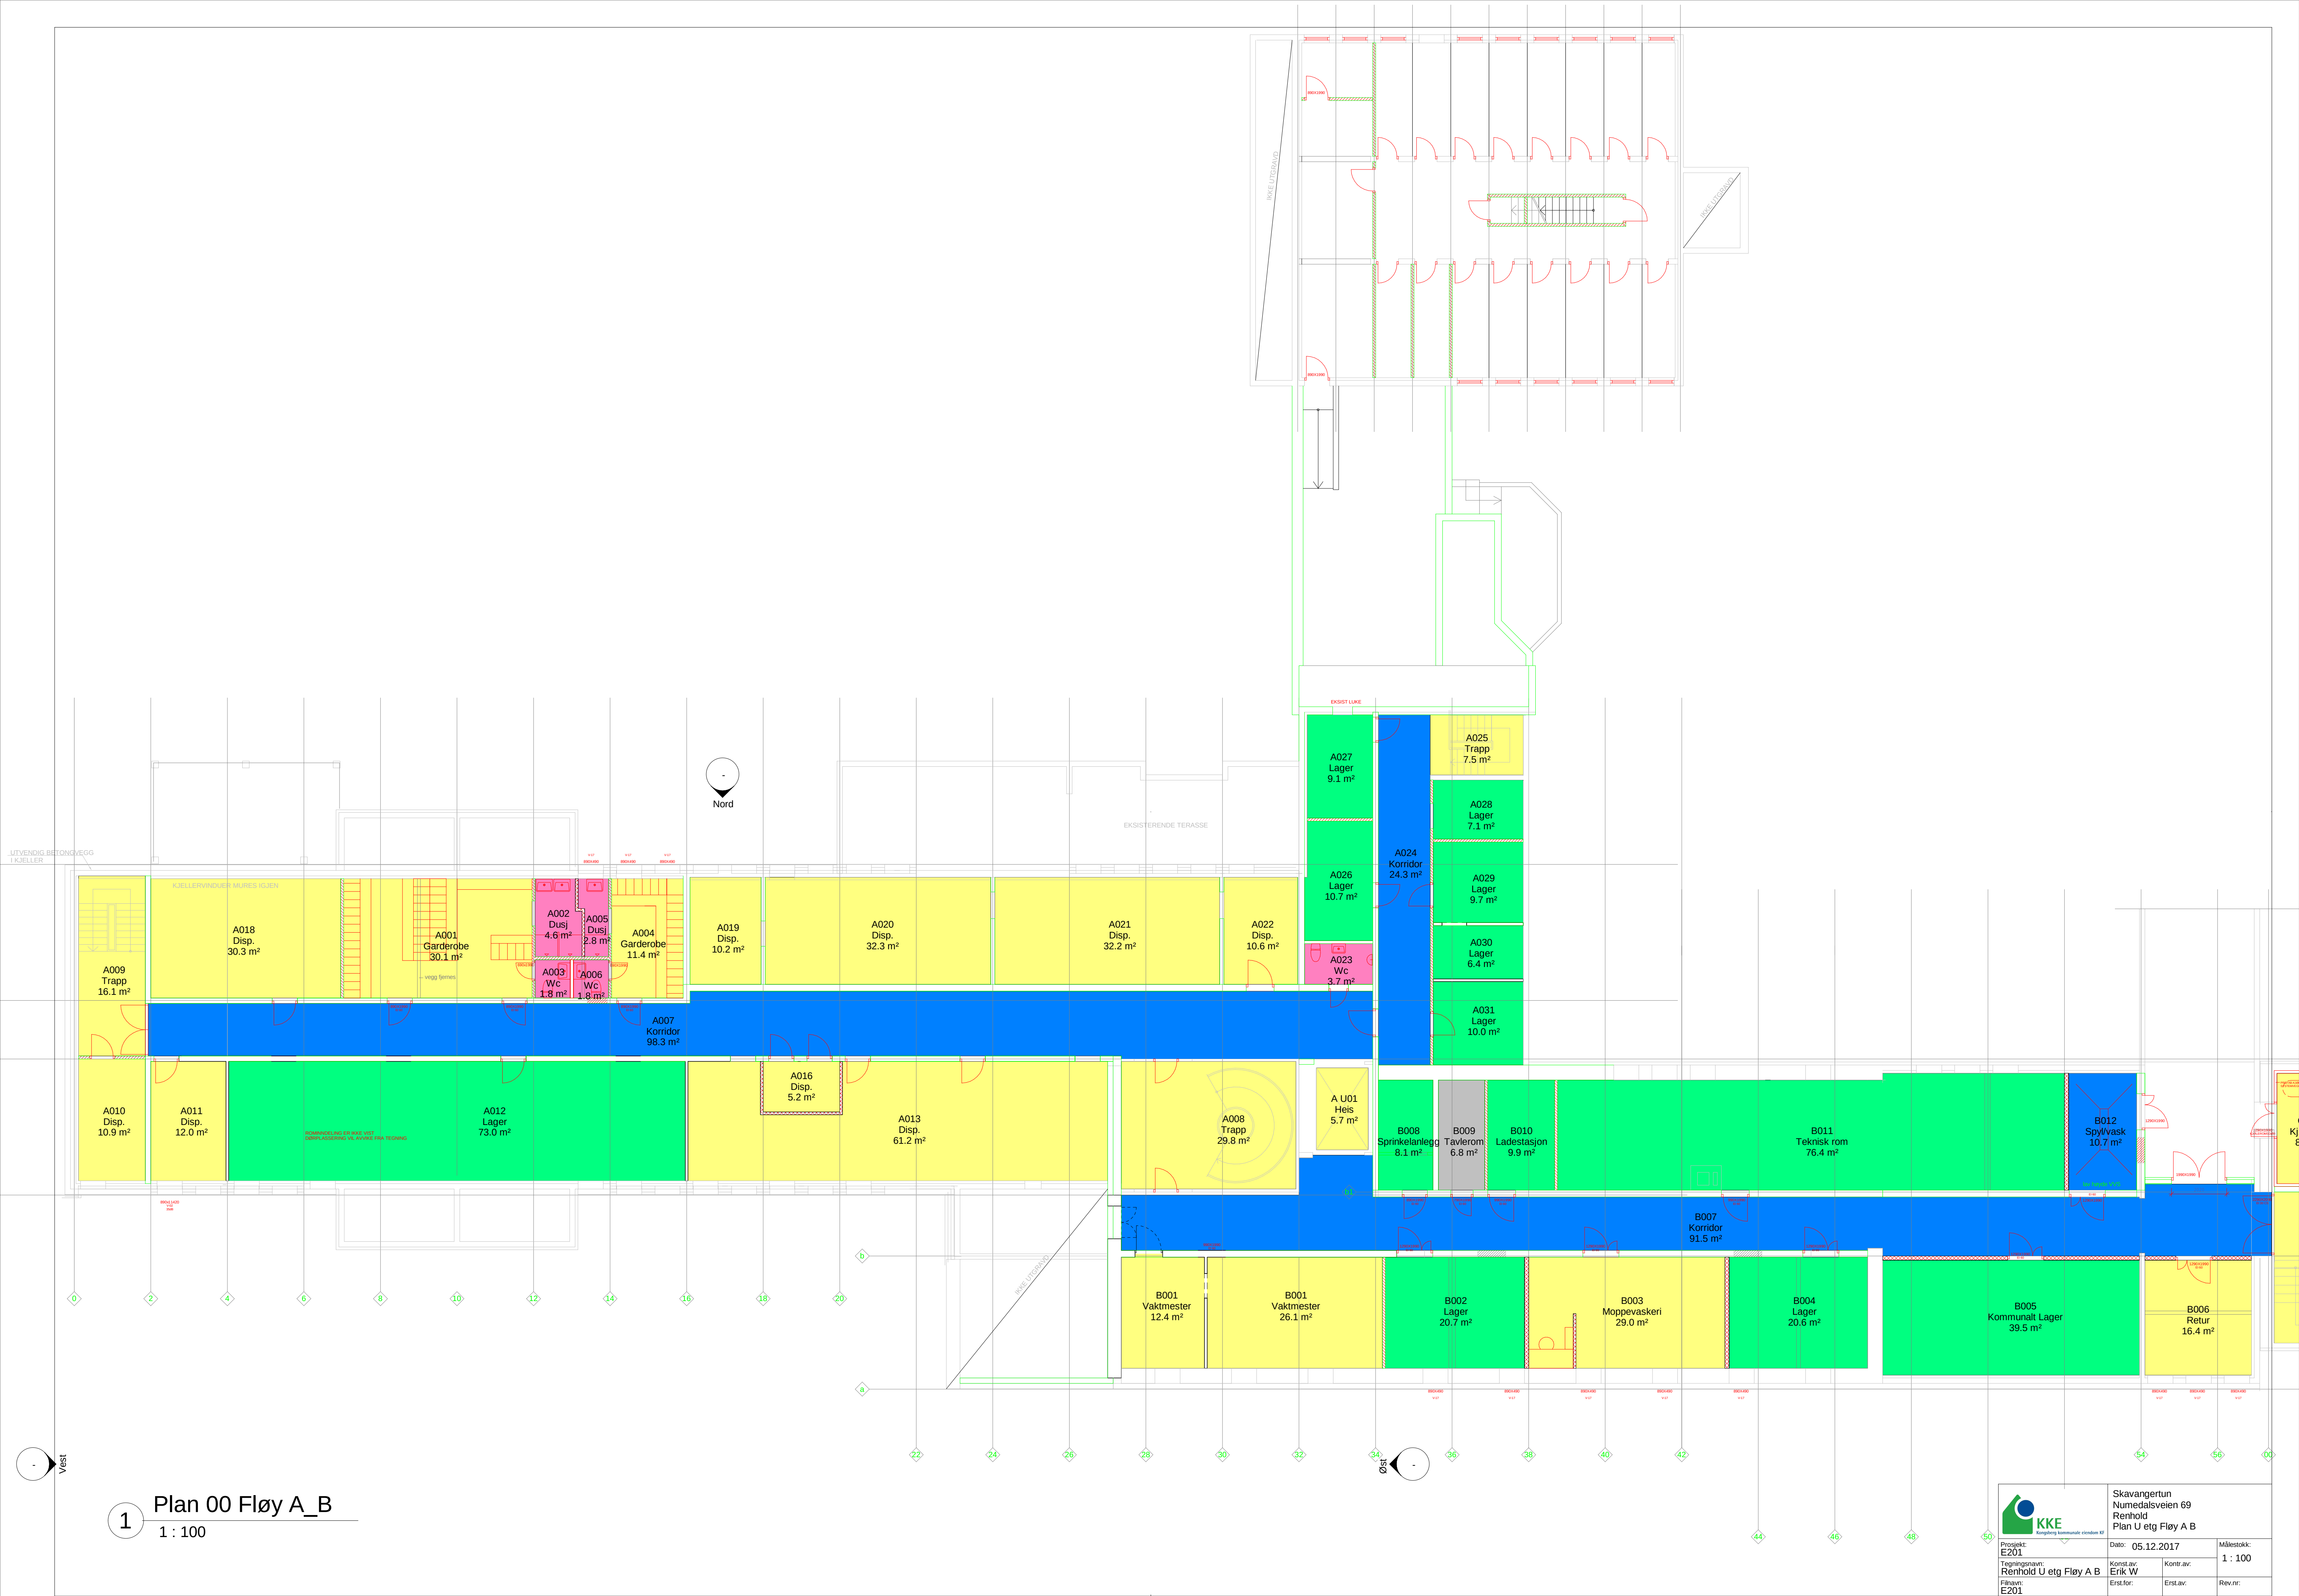

1 Plan 00 Fløy A\_B  
1 : 100



