


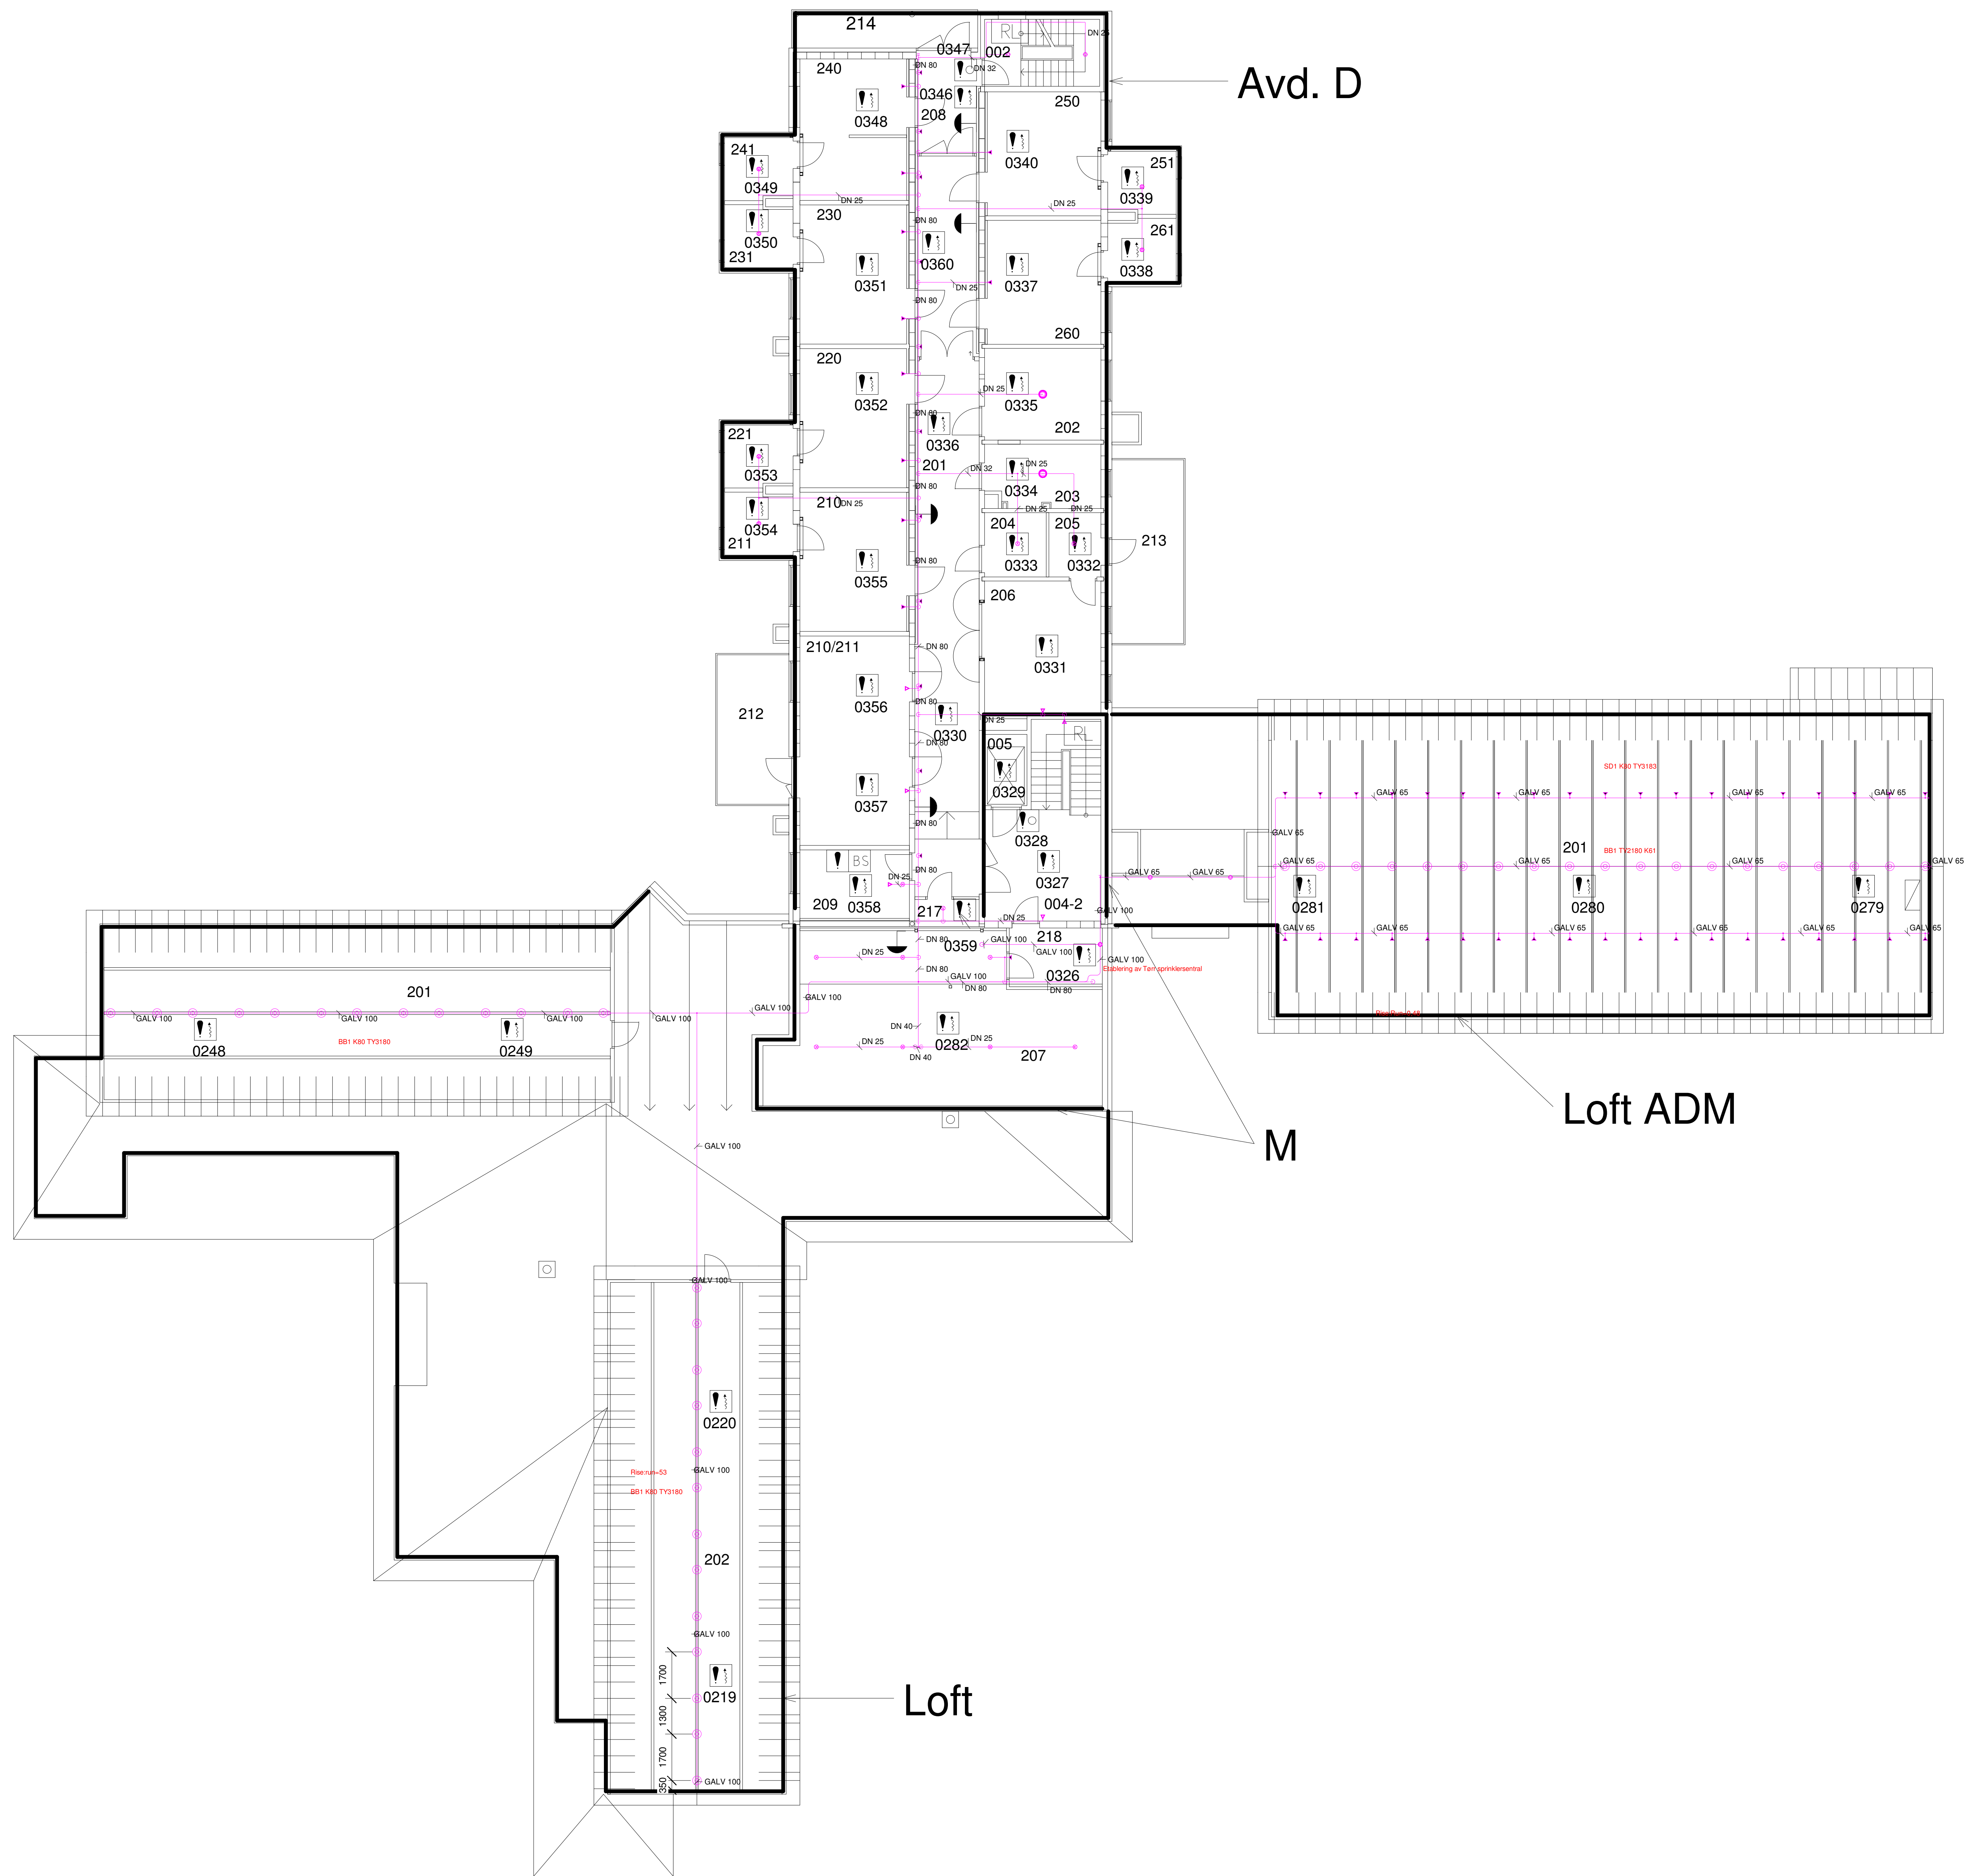

Alle hoder er Q/R

Legend component	Beskrivelse
◀	Als SD
◀	HSW-K115-EC
◀	HSW-K30
◀	HSW-K30 DRY
◀	RES-HSW-K30
◀	RES-SSP-K21
◀	SSP-K115-EC
◀	SSP-K30
◀	SSU-K115-EC
◀	SSU-K30
◀	Als BB1



SPRINKLER
PROSJEKT

Gjerdrums Vei 16 0484 Oslo

Skyrud

A1280

35

2.etg

Anbudstegninger

Date 29.05.2019

Tenget av MO

Kontrollert av N/A

Sprinkler

Scale 1:100

Format A0