


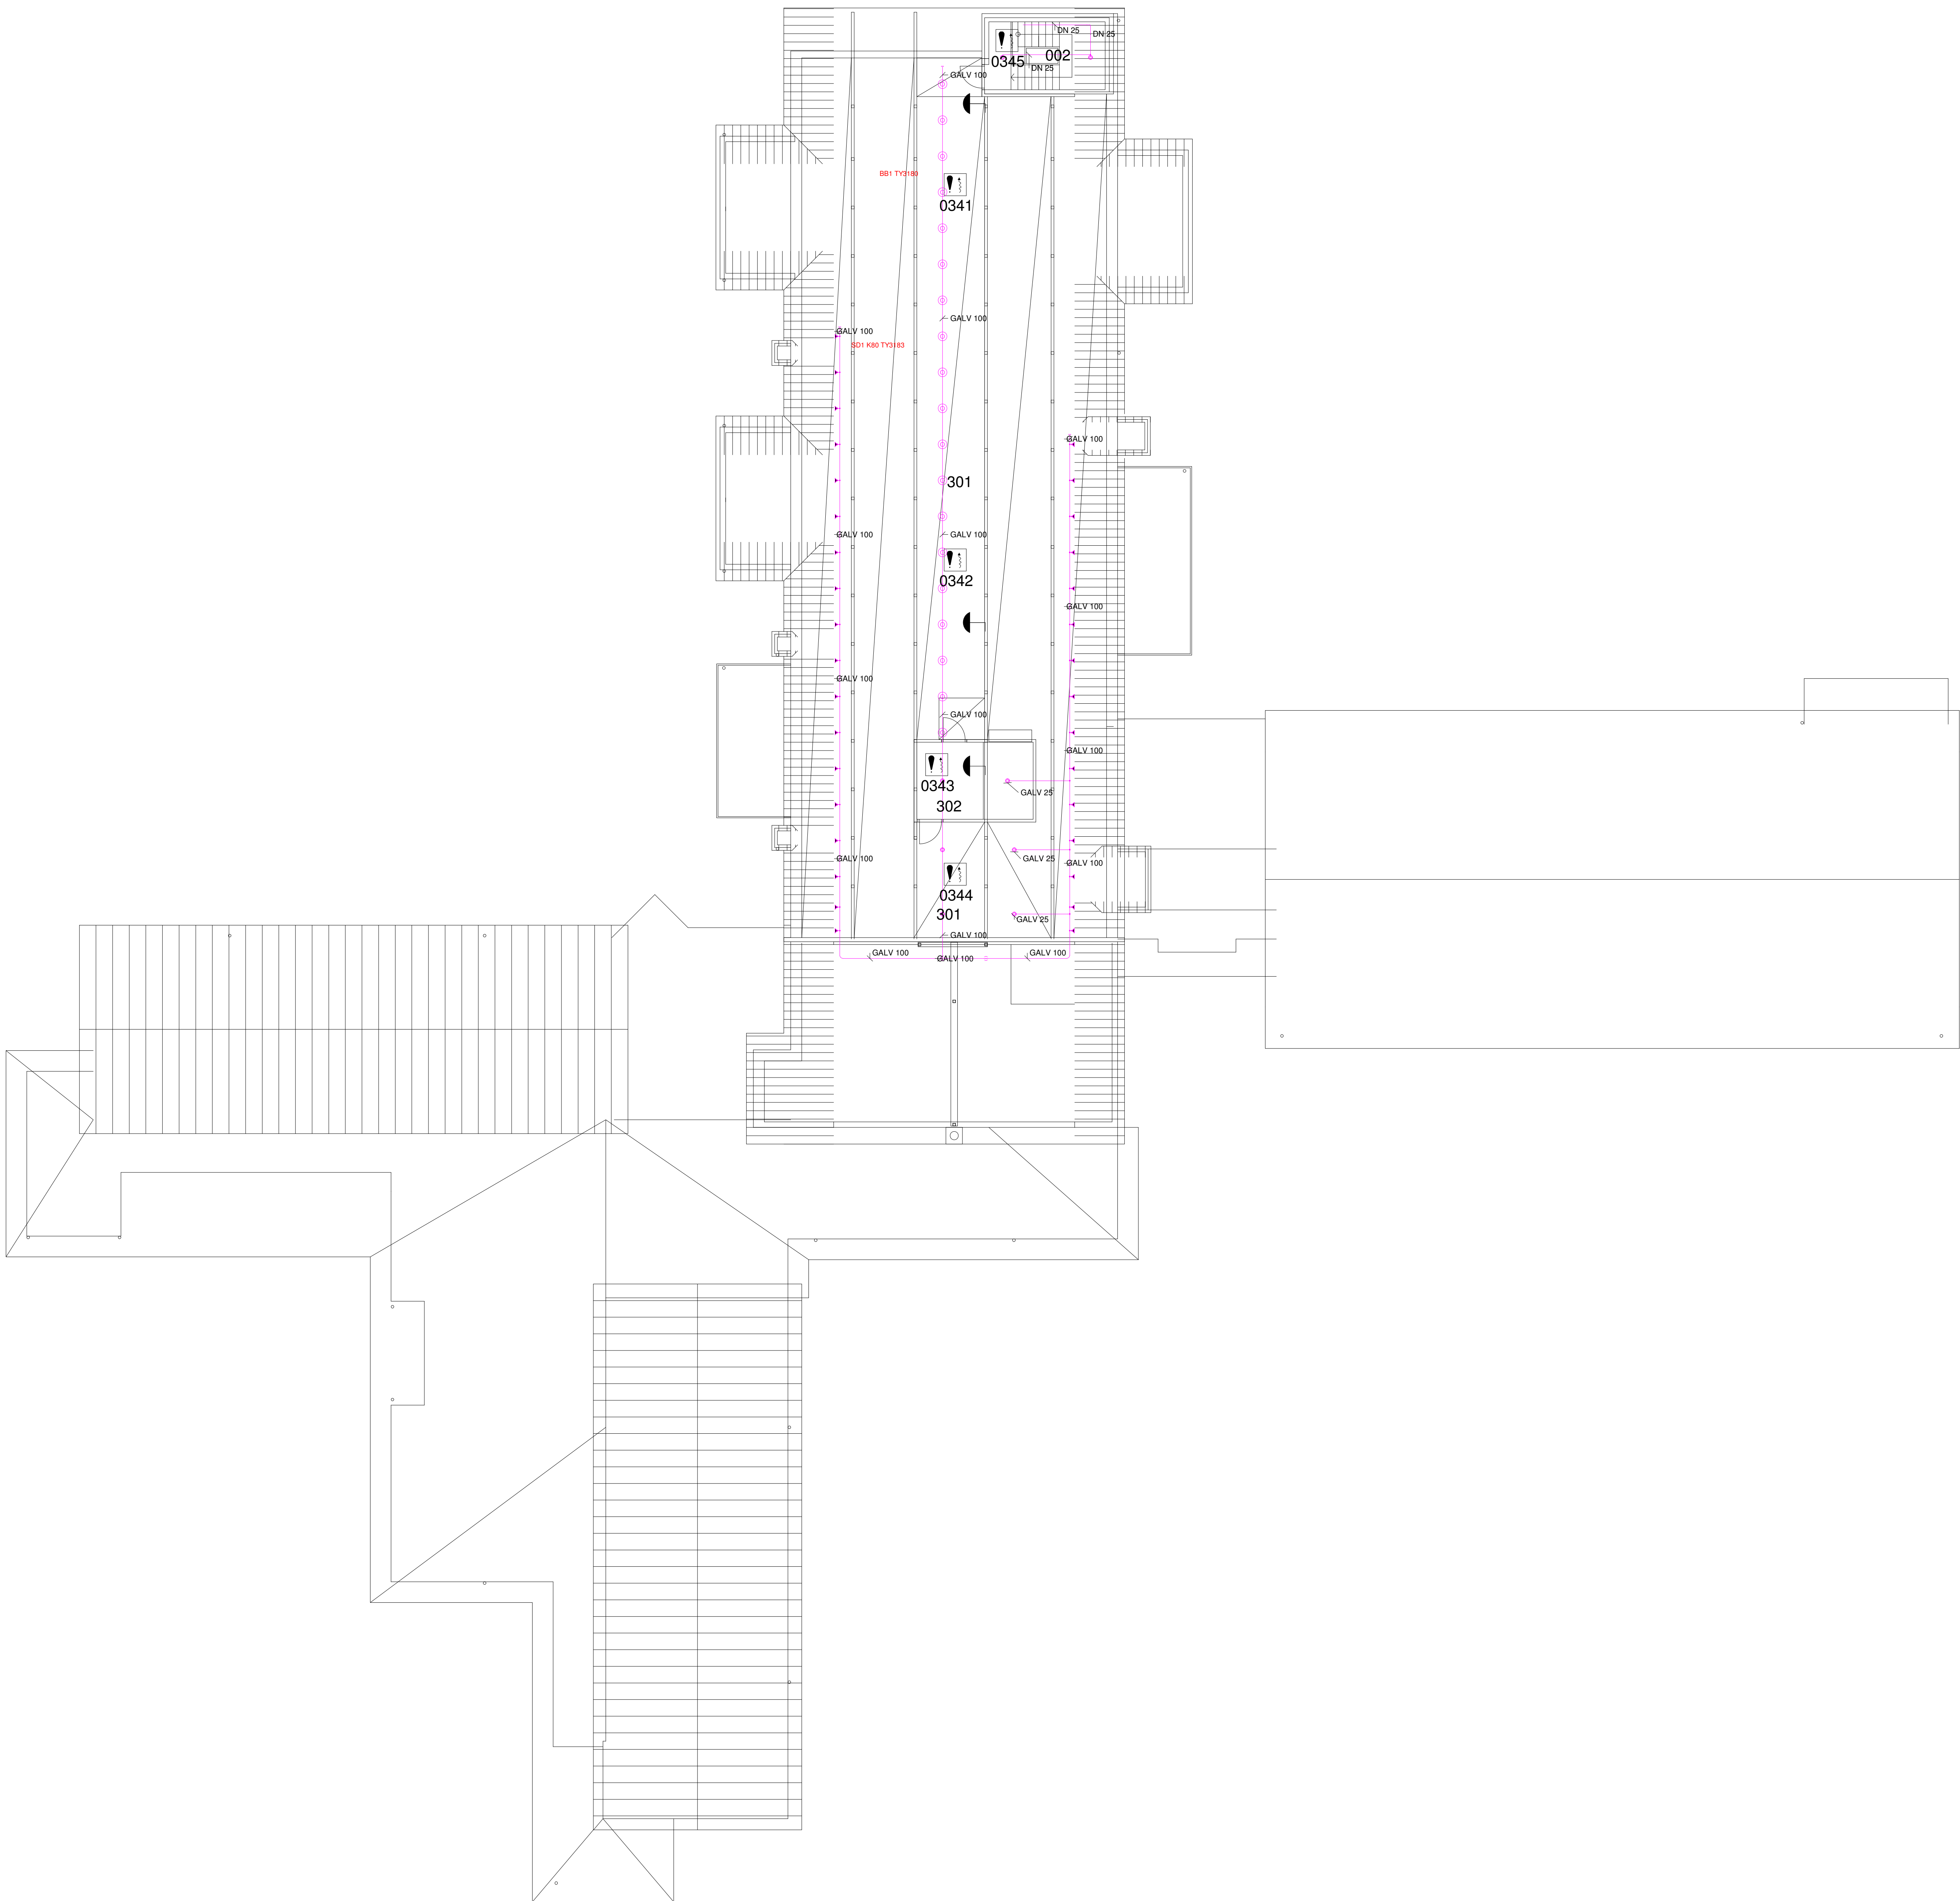

Alle hoder er QR

Legend component	Beskrivelse
◀	Arc SO
◀◀	HGW K115-EC
◀◀◀	HGW K80
◀◀◀◀	HGW K80 DRY
◀◀◀◀◀	RES-HGW K81
⊗	RES-SSP-K71
⊙	SSP-K115-EC
⊗	SSP-K80
⊗	SSLU-K115-EC
⊙	SSLU-K80
○	Arc BB1



SPRINKLER
PROSJEKT

Gjerdrums Vei 16 0484 Oslo

Skyrud

A1280

36

3.etg

Anbudstegninger

Date 29.05.2019

Tenget av MO

Kontrollert av N/A

Sprinkler

Scale 1:100

Format A0