



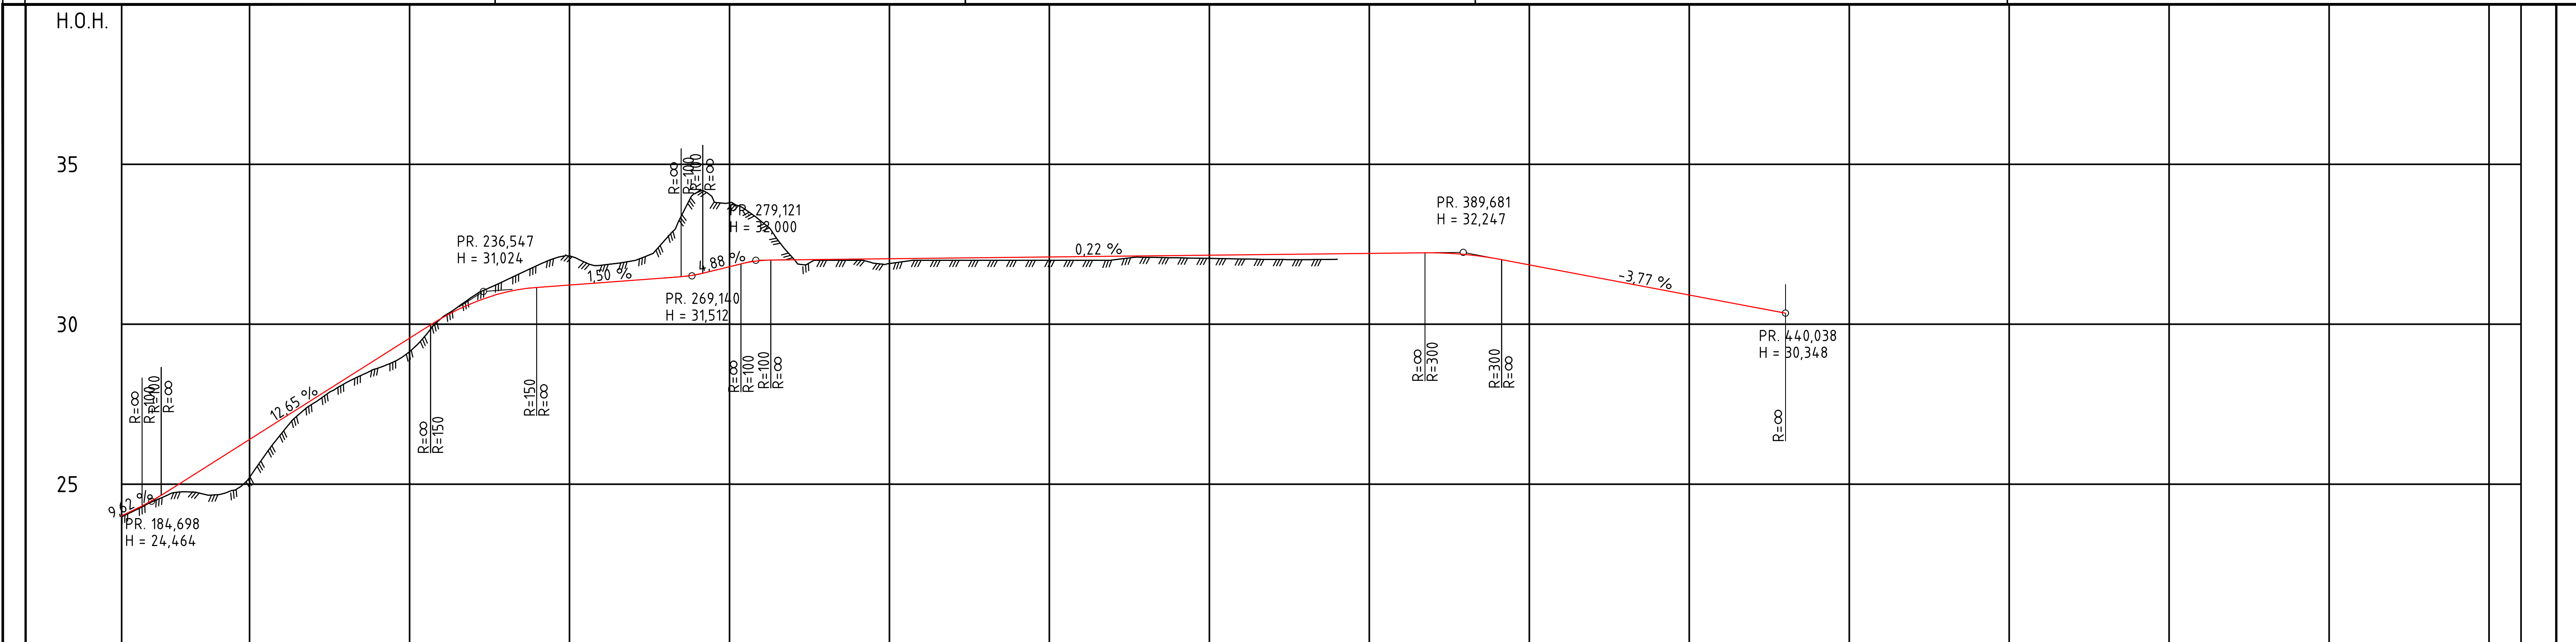

PROFIL NR.180	200	225	250	275	300	325	350	375	400	425	450	475	500	525	550	555
HOR.KURV.	R=∞	R=40	R=-11	R=∞	R=-100	R=∞	R=50	R=∞	R=50	R=∞	R=-40	R=50	R=∞			
BREDEDEUT.																
TVERRRFALL																
H.kj.b.k.	3,0%	3,0%	3,0%	3,0%	3,0%											
V.kj.b.k.																
OVERBYGN.T.																

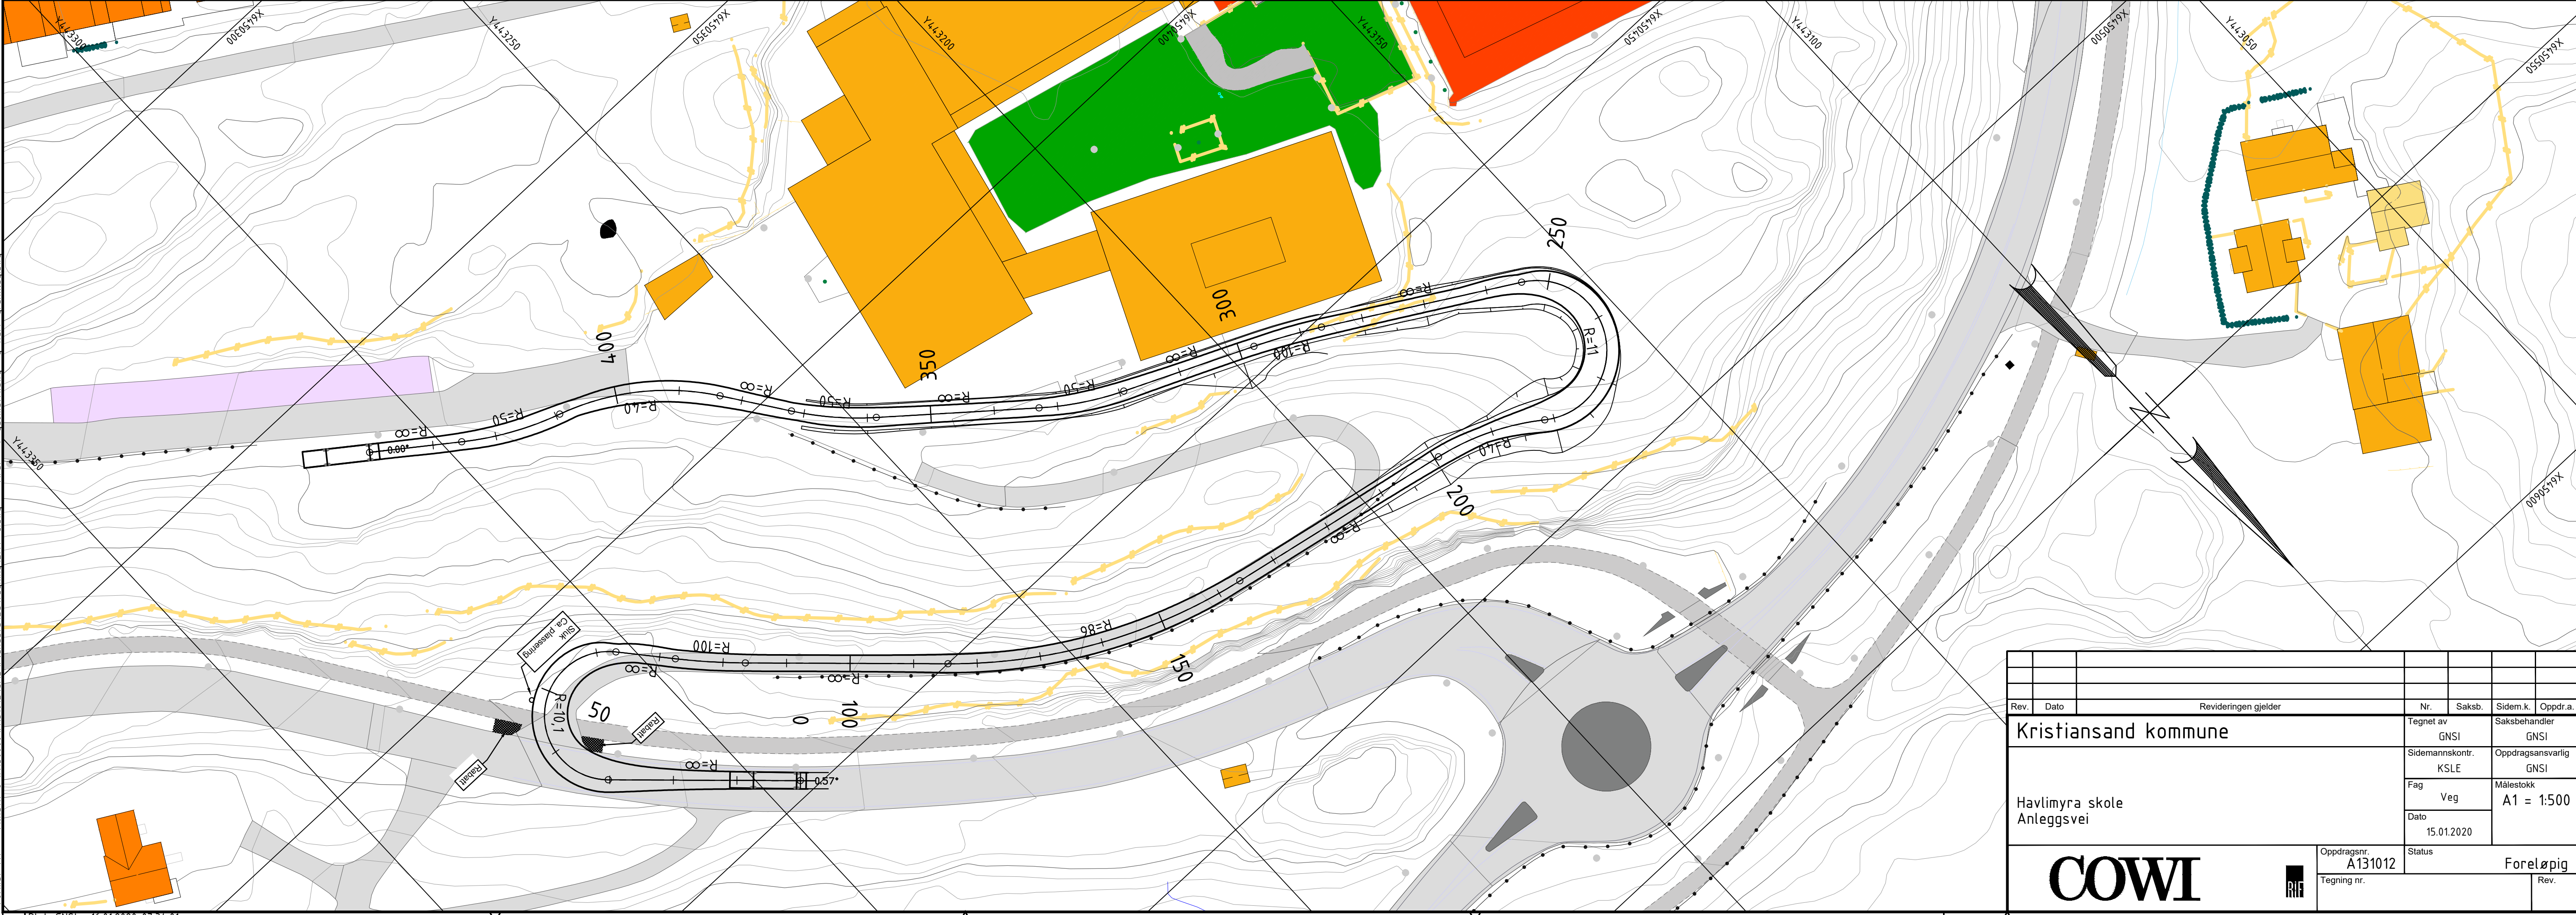

Rev.	Dato	Revideringen gjelder	Nr.	Saksb.	Sidem.k.	Oppdr.a.
Kristiansand kommune			Tegnet av	GNSI	Saksbehandler	GNSI
			Sidemannskont.	KSL	Oppdragsansvarlig	GNSI
			Fag	Veg	Målestokk	A1 = 1:500
			Dato	15.01.2020	Status	Foreløpig
			Oppdragsnr.	A131012	Rev.	
			Tegning nr.			