
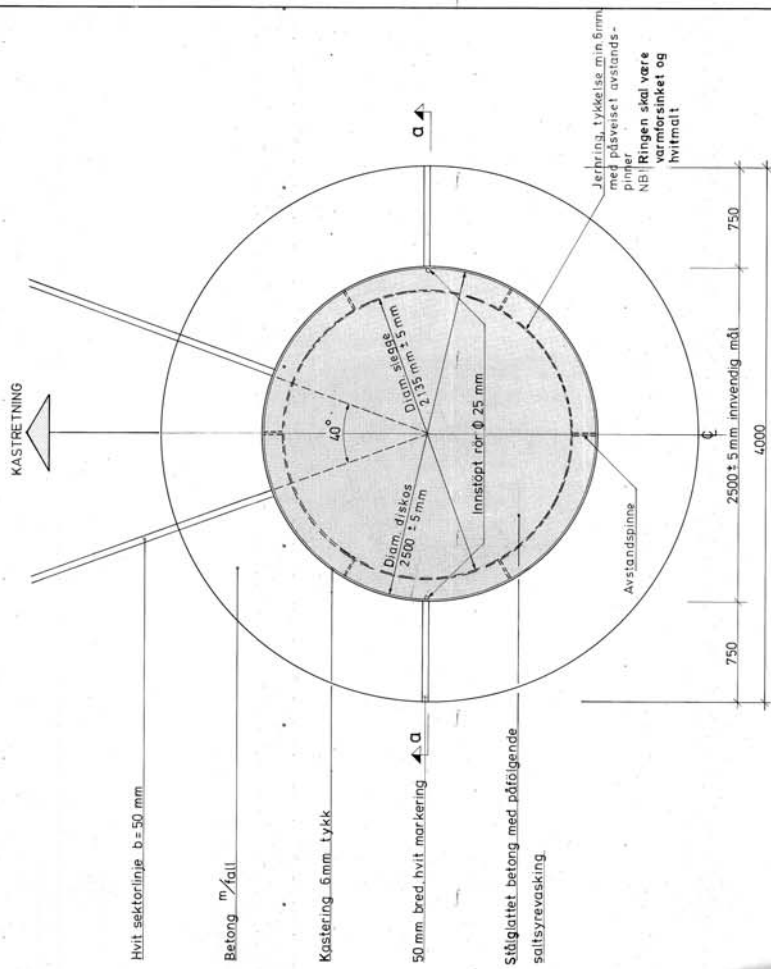
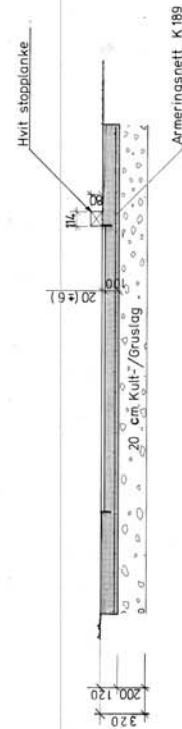


Snitt a-a 1:20

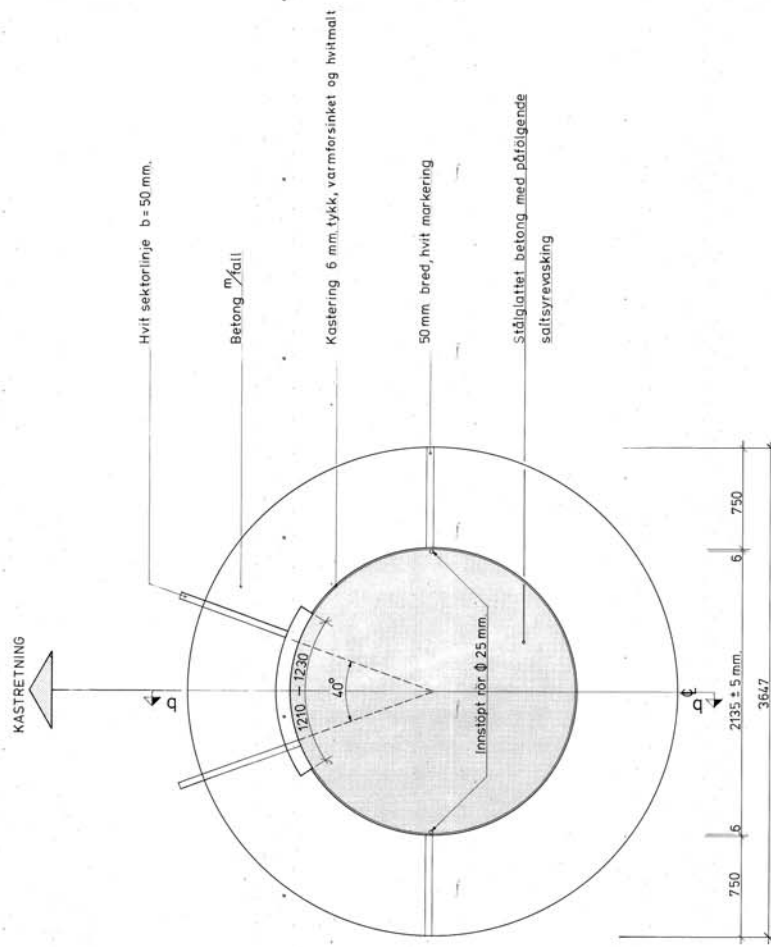

Snitt b-b 1:20

Rev	Beskrivelse	Dato	Rev
	DRAMMEN KOMMUNE	Mai 1:20	
	MARENLYST STADION	Dato: 10.06.87	
	Indre anlegg	Tegn: S. A.	
	Kastringer, plan og snitt	Rev	
	JKS - CONSULT AS	Tegn nr	8465-06