


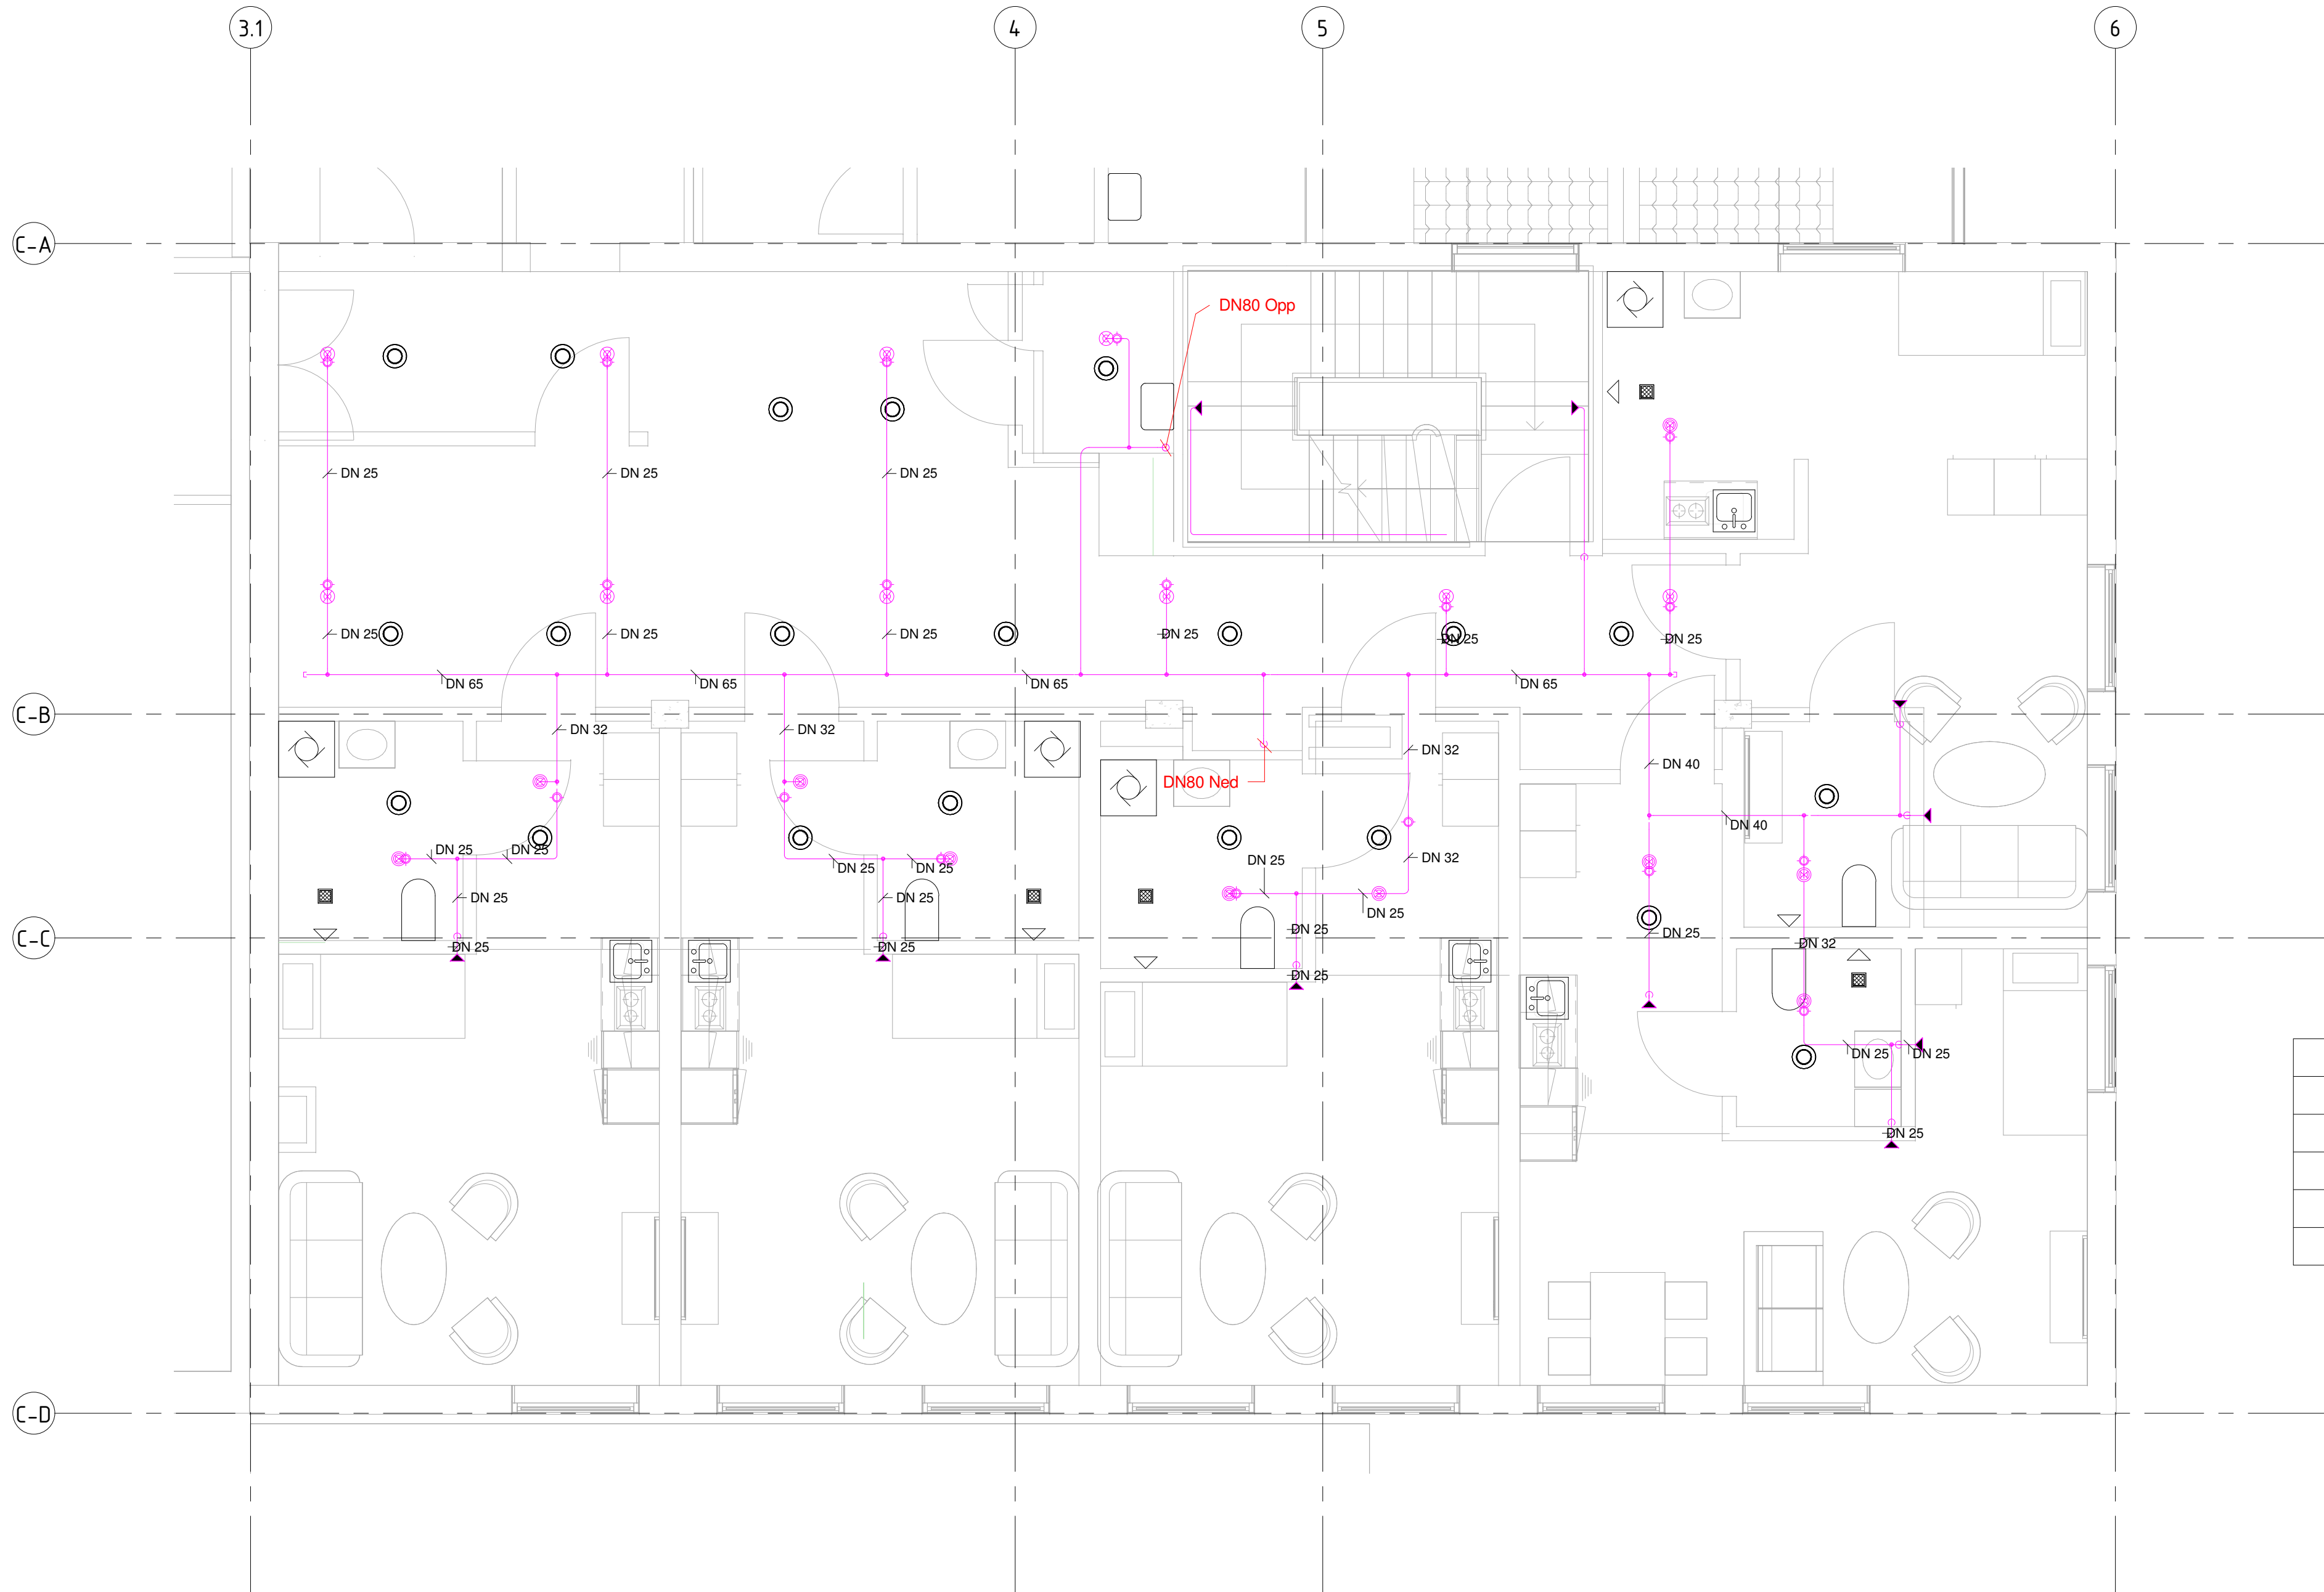

Legend component	Beskrivelse
◀	HSW-K80
◀	RES-HSW-K61
⊗	RES-SSP-K71
⊗	SSP-K80
⊙	SSU-K80



Sofies gt. 2
22
2. Etasje

Sprinkler
Beskrivelse

Prosjekt	A1344	Dato	24.10.2019
Tegnet av	MO	Kontrollert av	Checker
Skala:	1:50	Format:	ISO A2

05.11.2019 16:00:22