
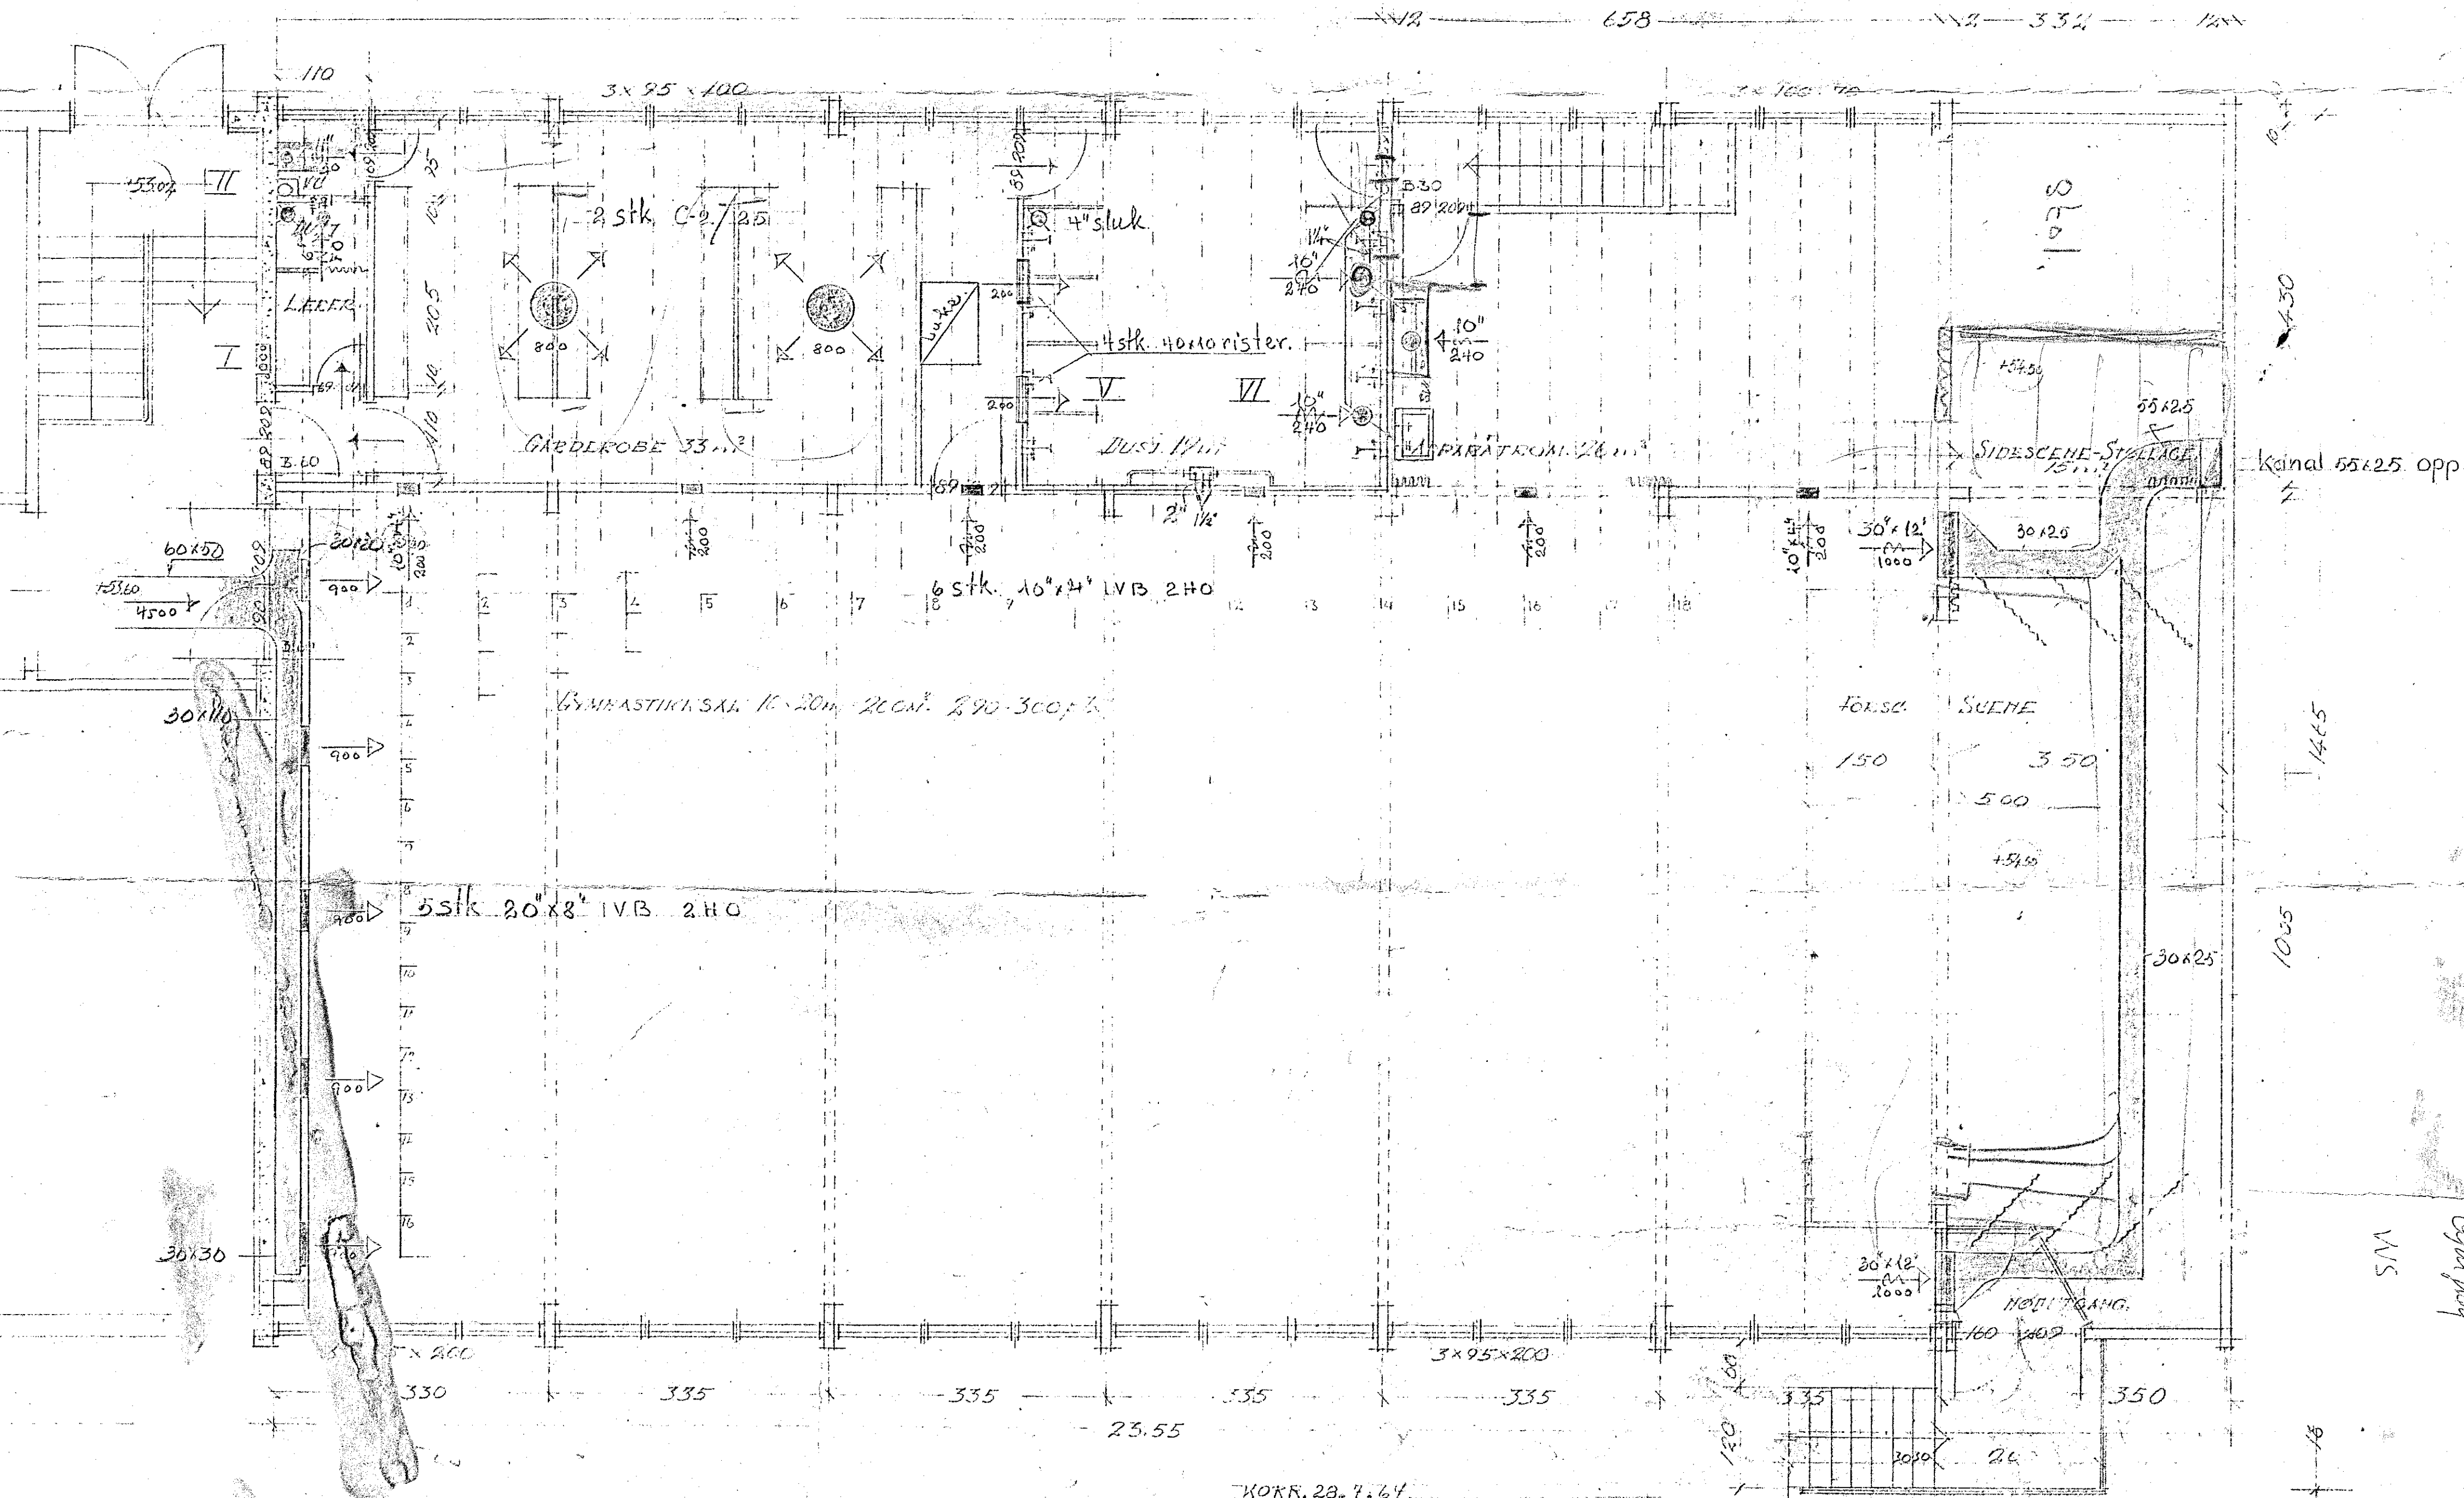
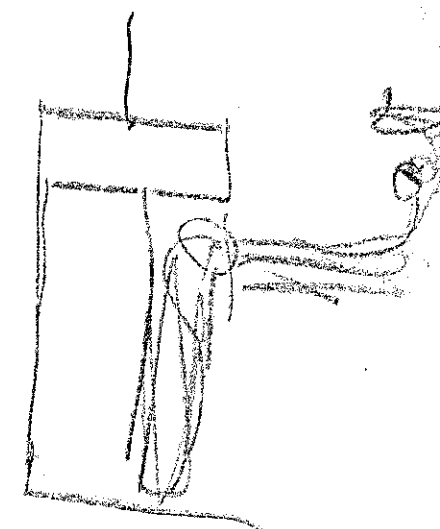


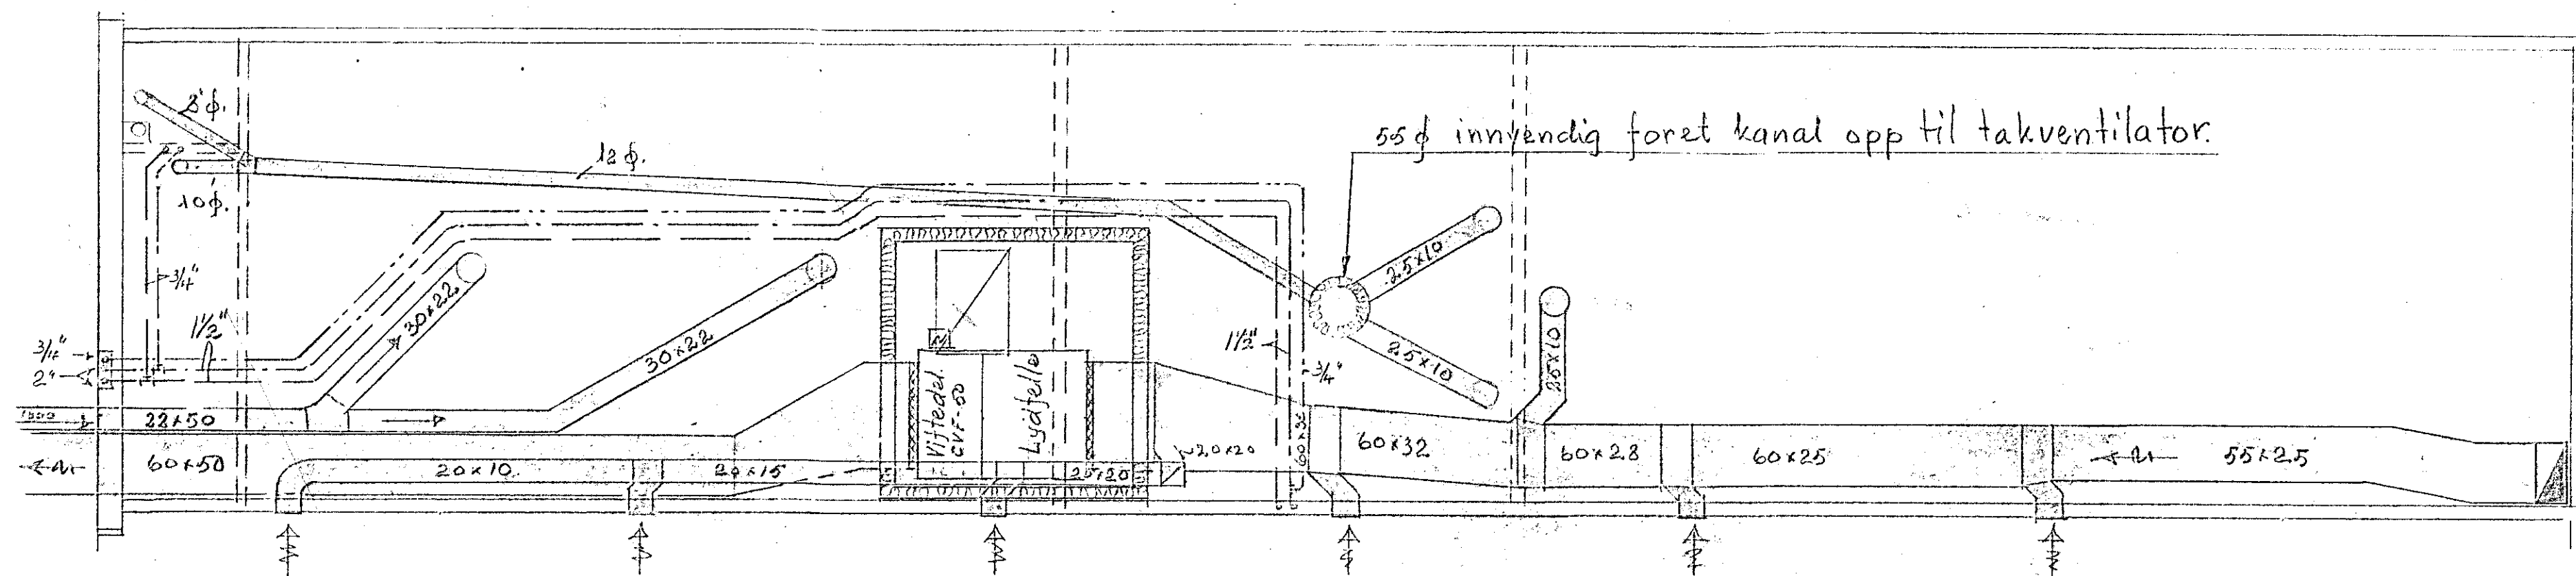

KORR. 28.7.64.

VVS ANLEGG

27-5-1964.

O.nr. 617-9

ANDOR ROBSTAD

SIVILINGENIØR M.H.F. - M.H.F.

LYNGÅRD-SKOLE MOI

LUND KOMMUNE

GYMNASIUMSAL - SPYNNEMHALL - LETS.

CLAV SONDROL A/S

Tegning Nr. 653 BL 18

PLAN MAL 1:50

K. SANDS 20/11 63.68.