


Avrundet endeavslutning
M=1:100(A1), M=1:200 (A3)

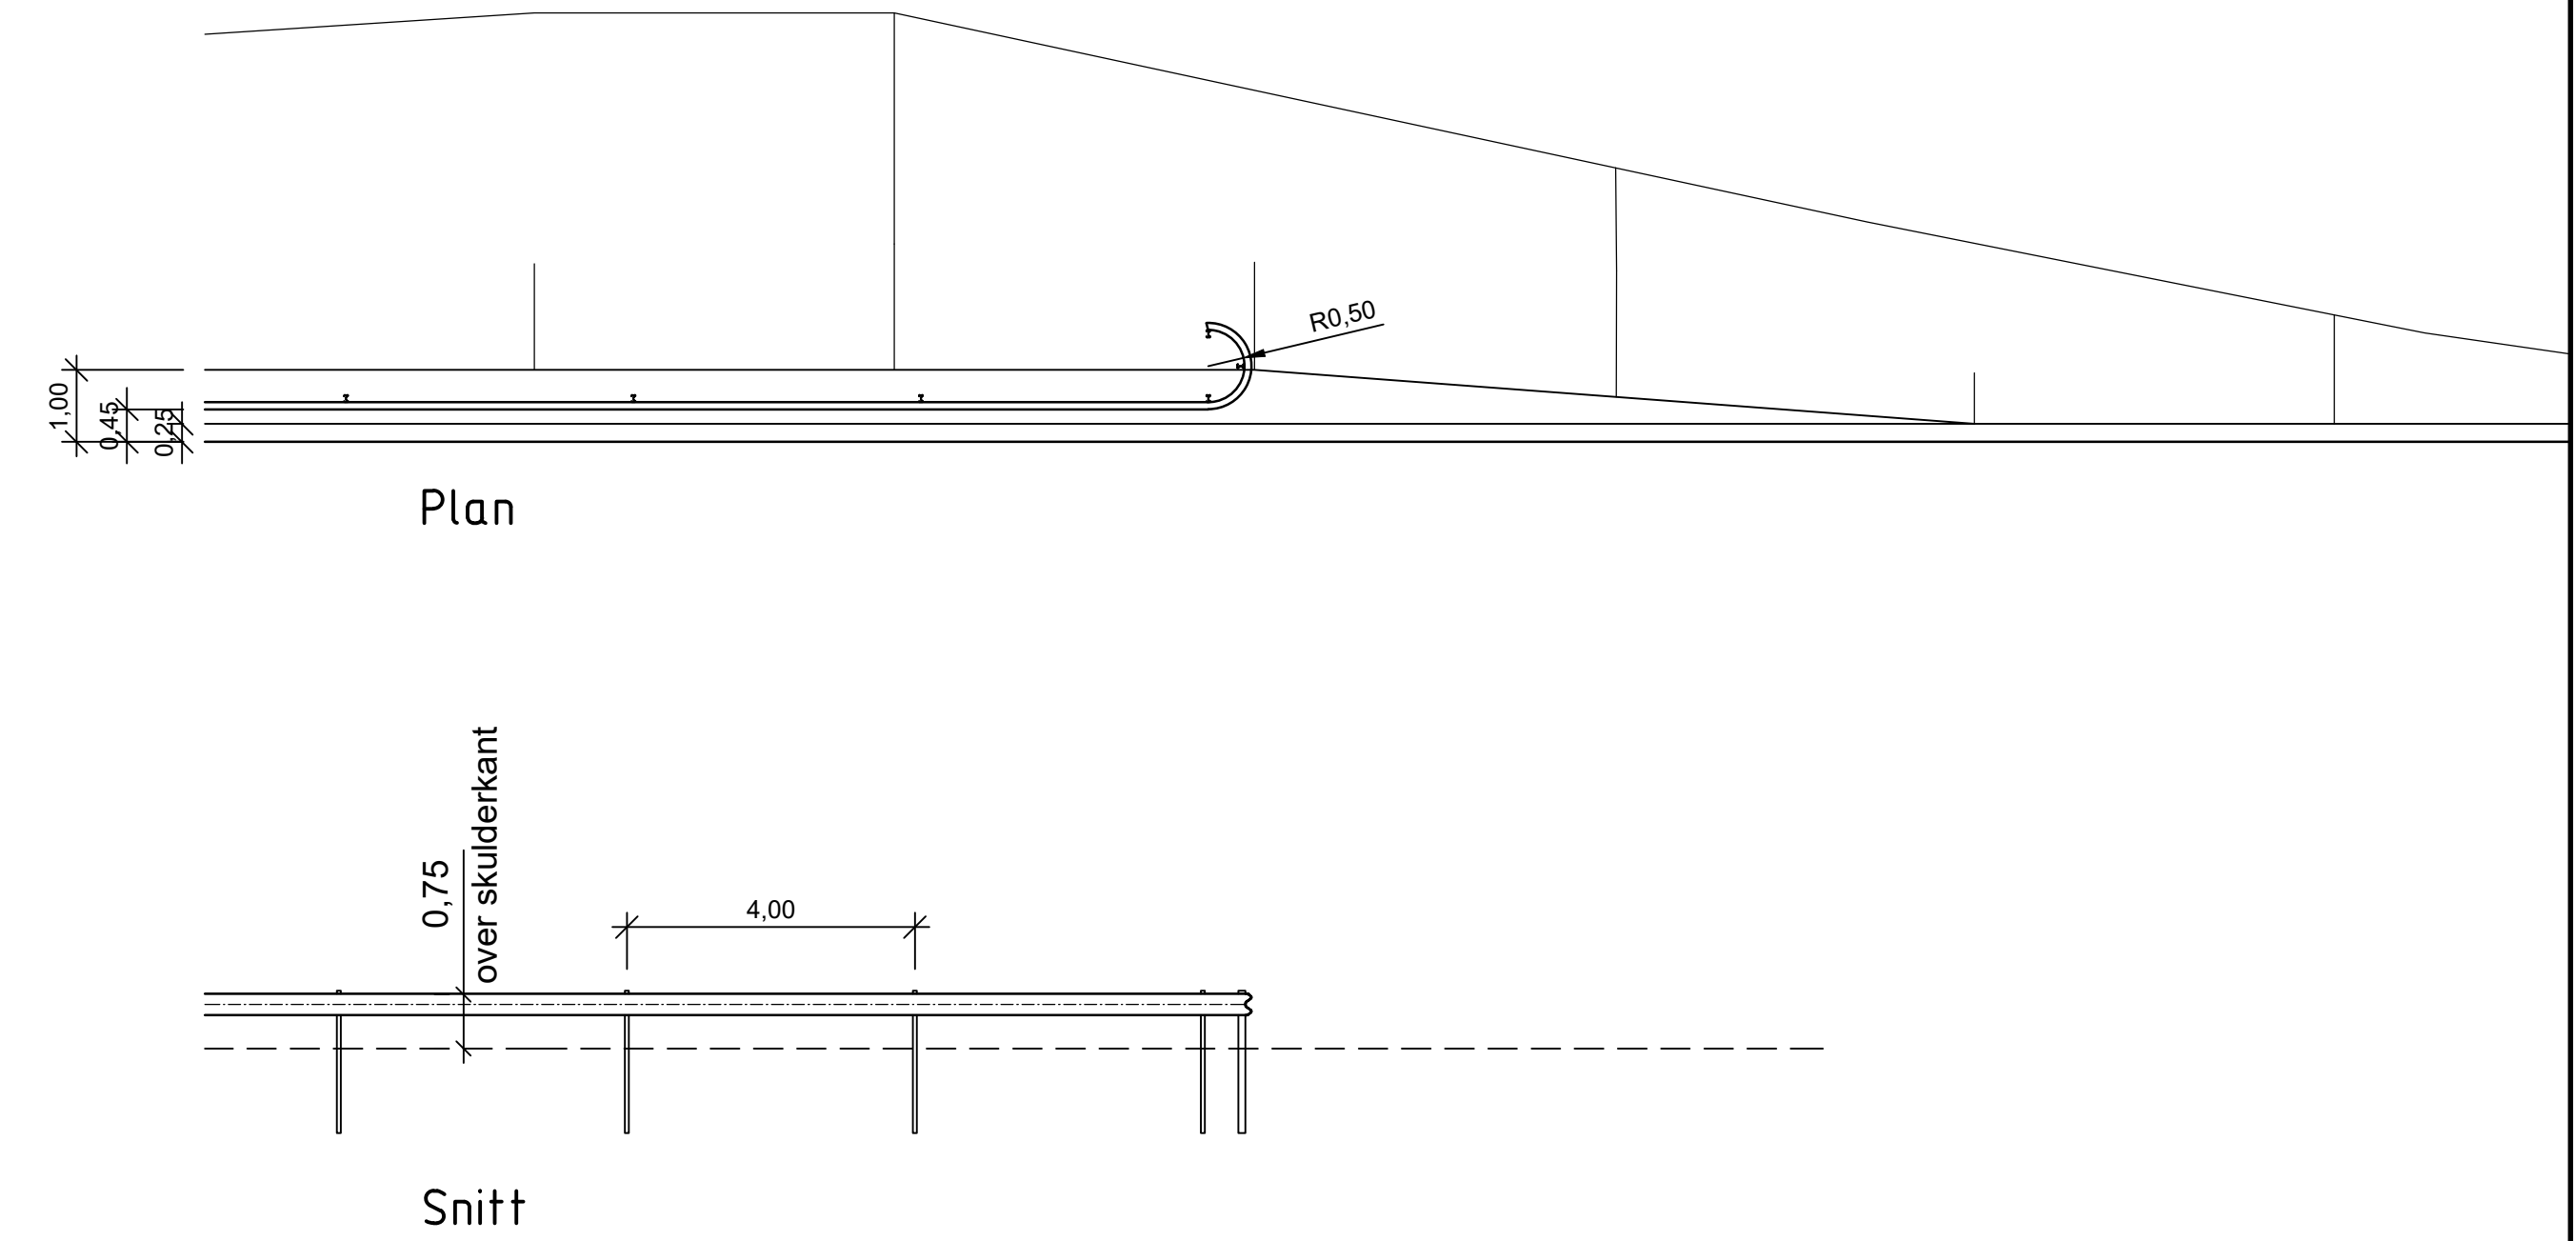

Technical drawing showing a cross-section of a drainage system. The drawing includes the following dimensions and labels:

- M=1:10 (A1)** and **M=1:20 (A3)** (Scale information)
- Rekkverksrom** (Channel width)
- 750** (Channel width dimension)
- Min 400mm** (Minimum distance from channel to support)
- Bakstøtte for rekkverk** (Support for channel)
- 750** (Gutter width dimension)
- 770** (Total gutter depth dimension)
- 250** (Gutter depth dimension)
- Skulder** (Shoulder)
- Asfaltkant** (Asphalt edge)
- 1190** (Total height dimension)
- Alle mål i mm** (All dimensions in mm)

[illegible]