




KJELLER

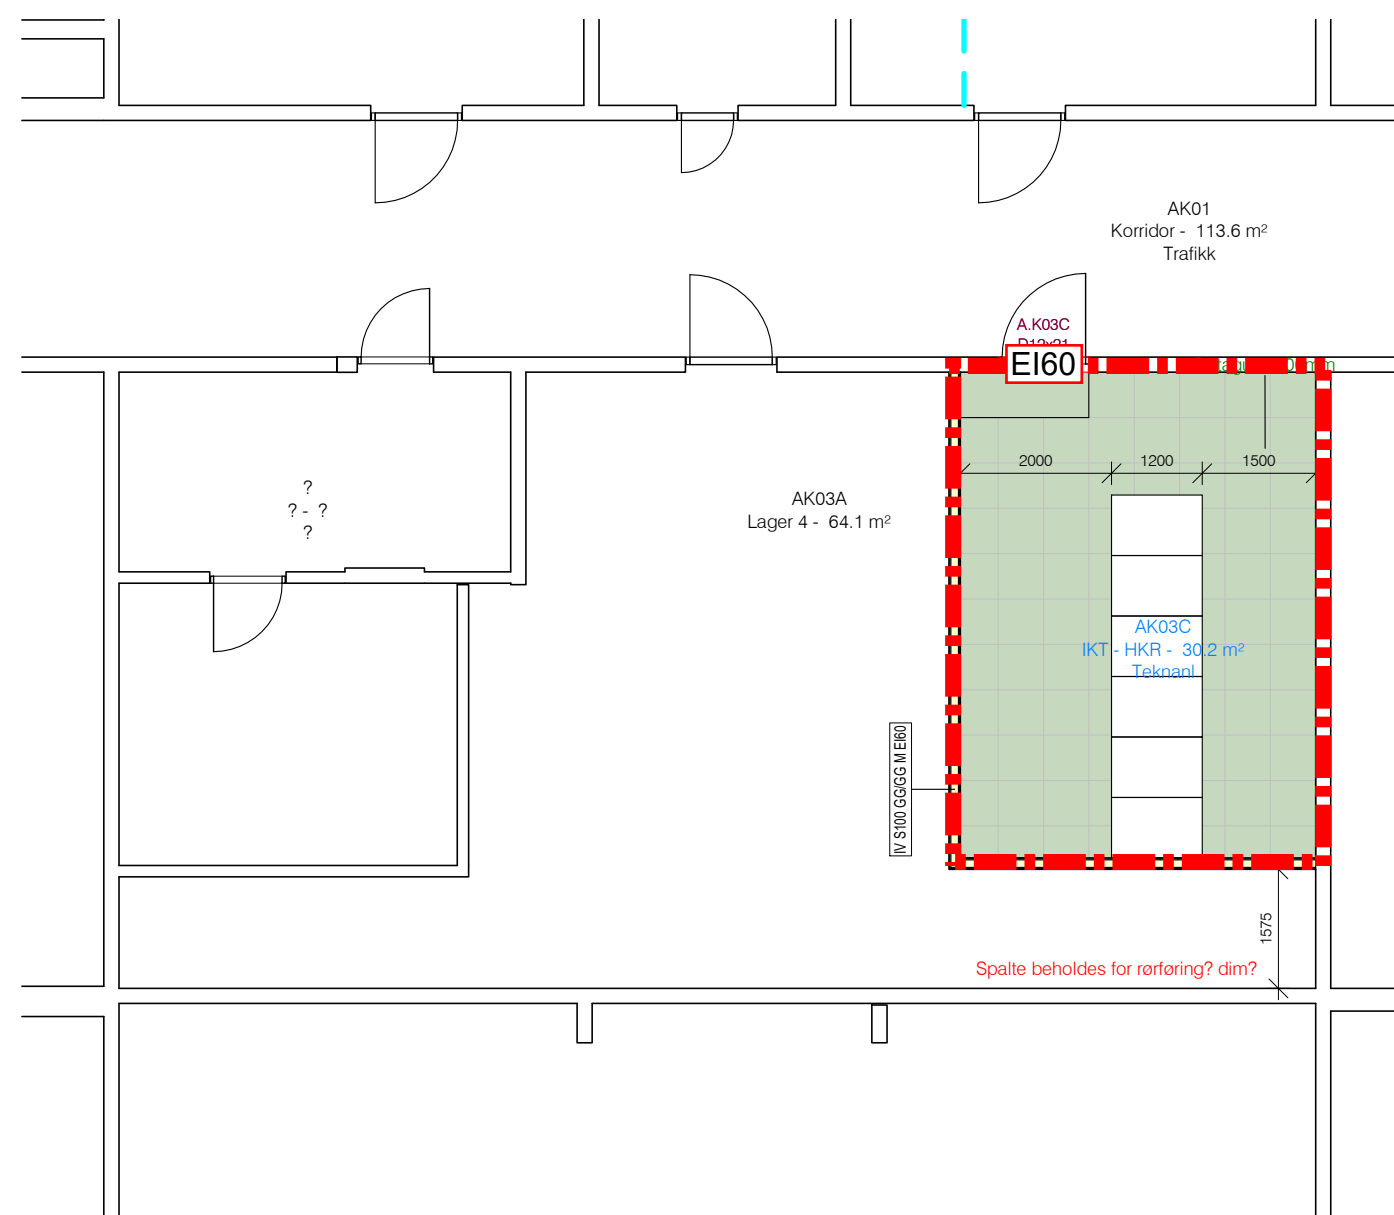

A - Plan U2 (UPS / HKR1) 1 : 100

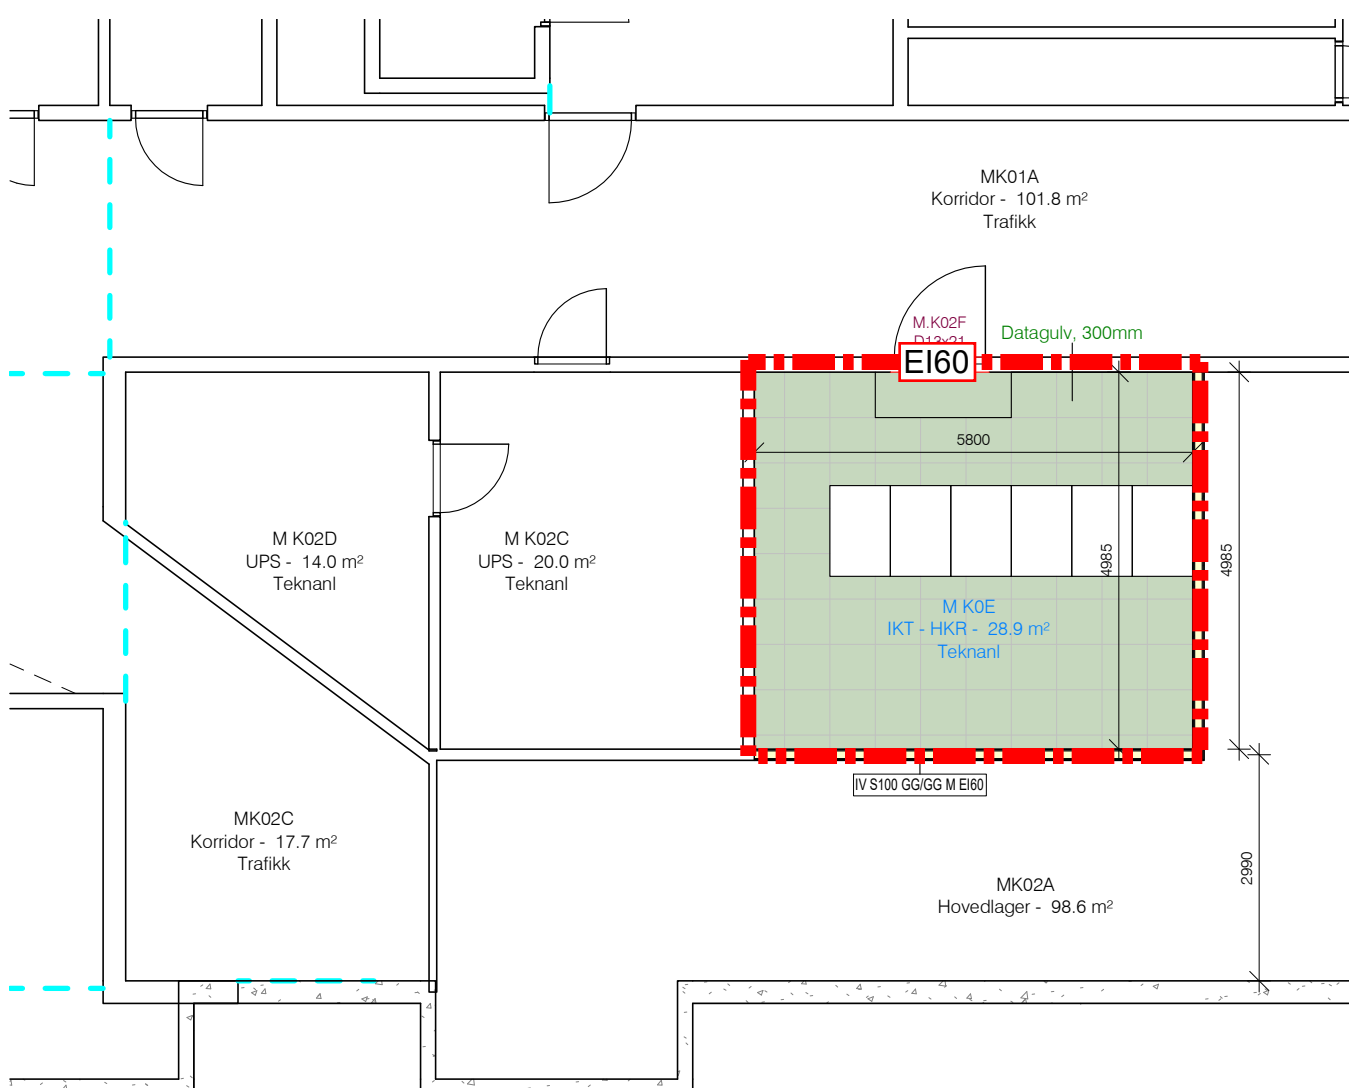


M - Plan U2 (UPS / HKR2) 1 : 100

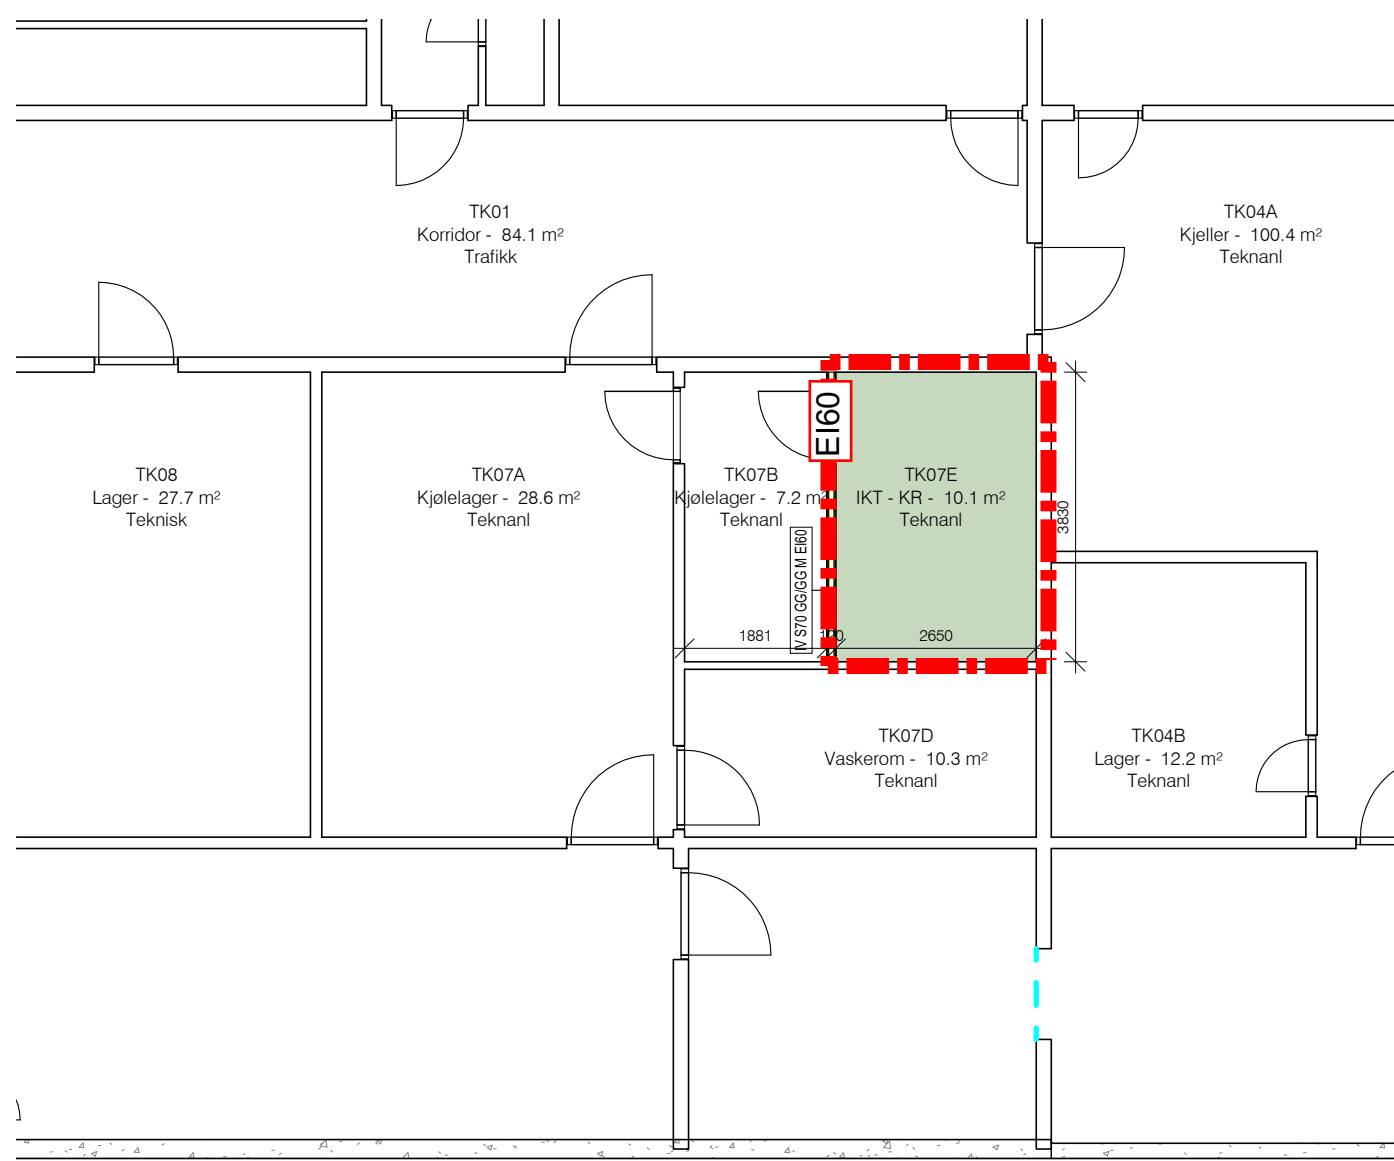


T - Plan U2 1 : 100


UNDERETASJE

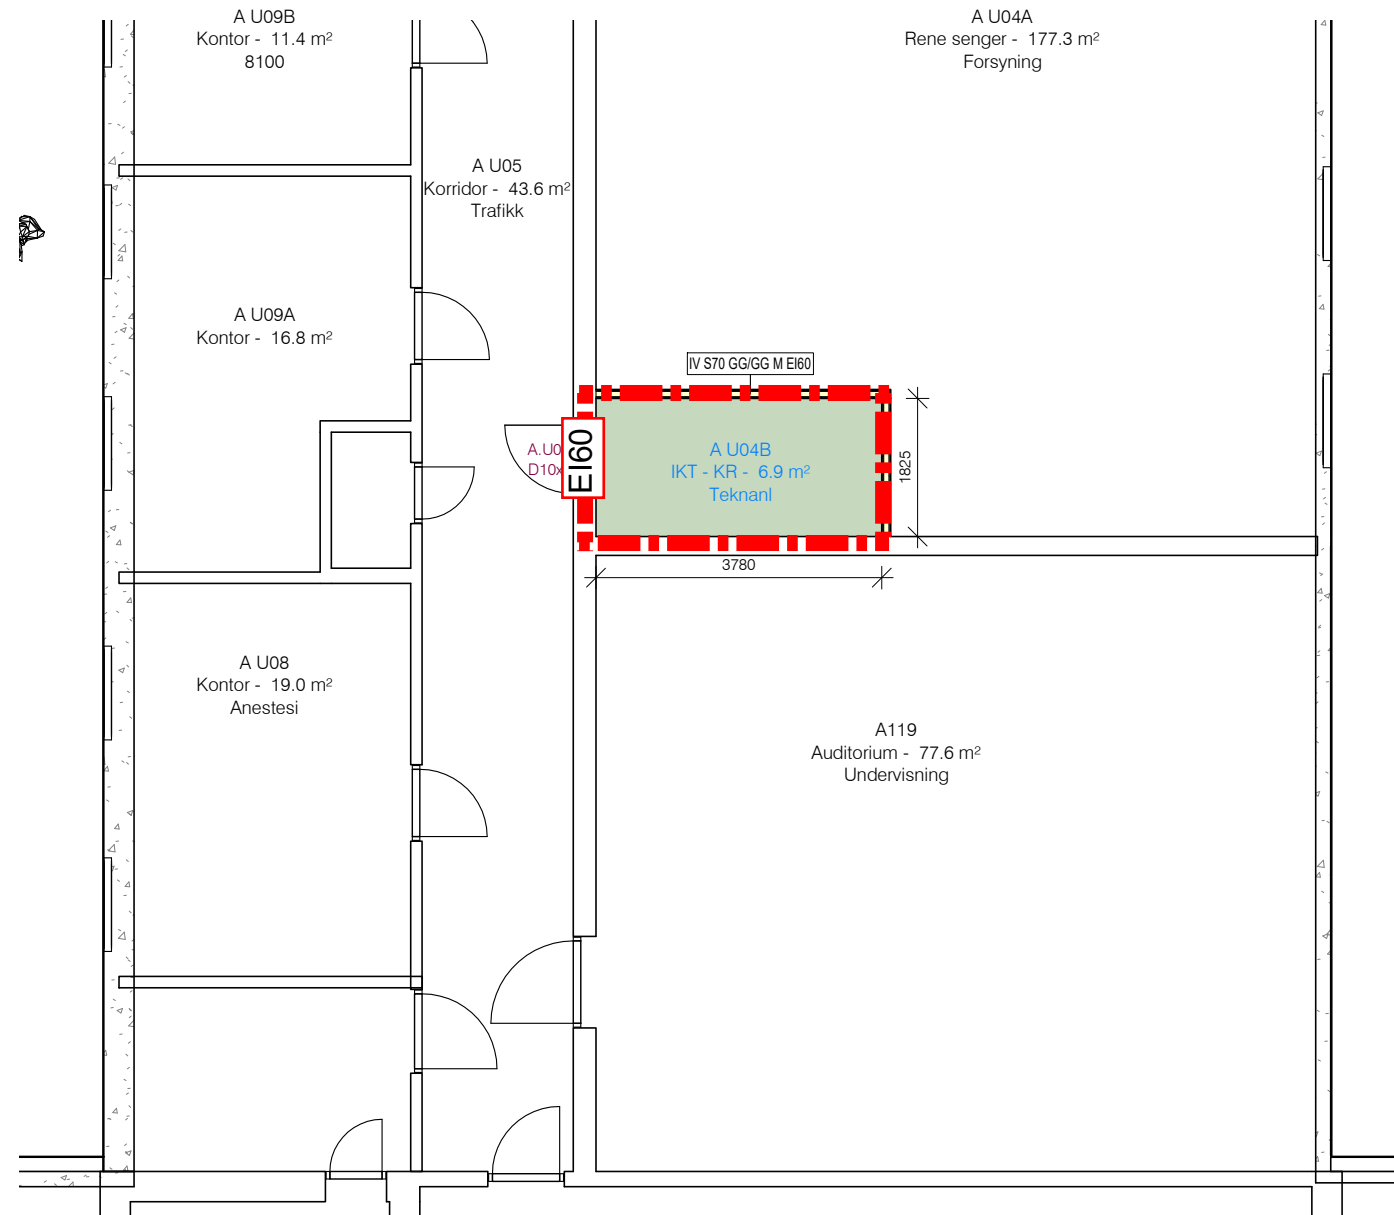


A - Plan U1 1 : 100

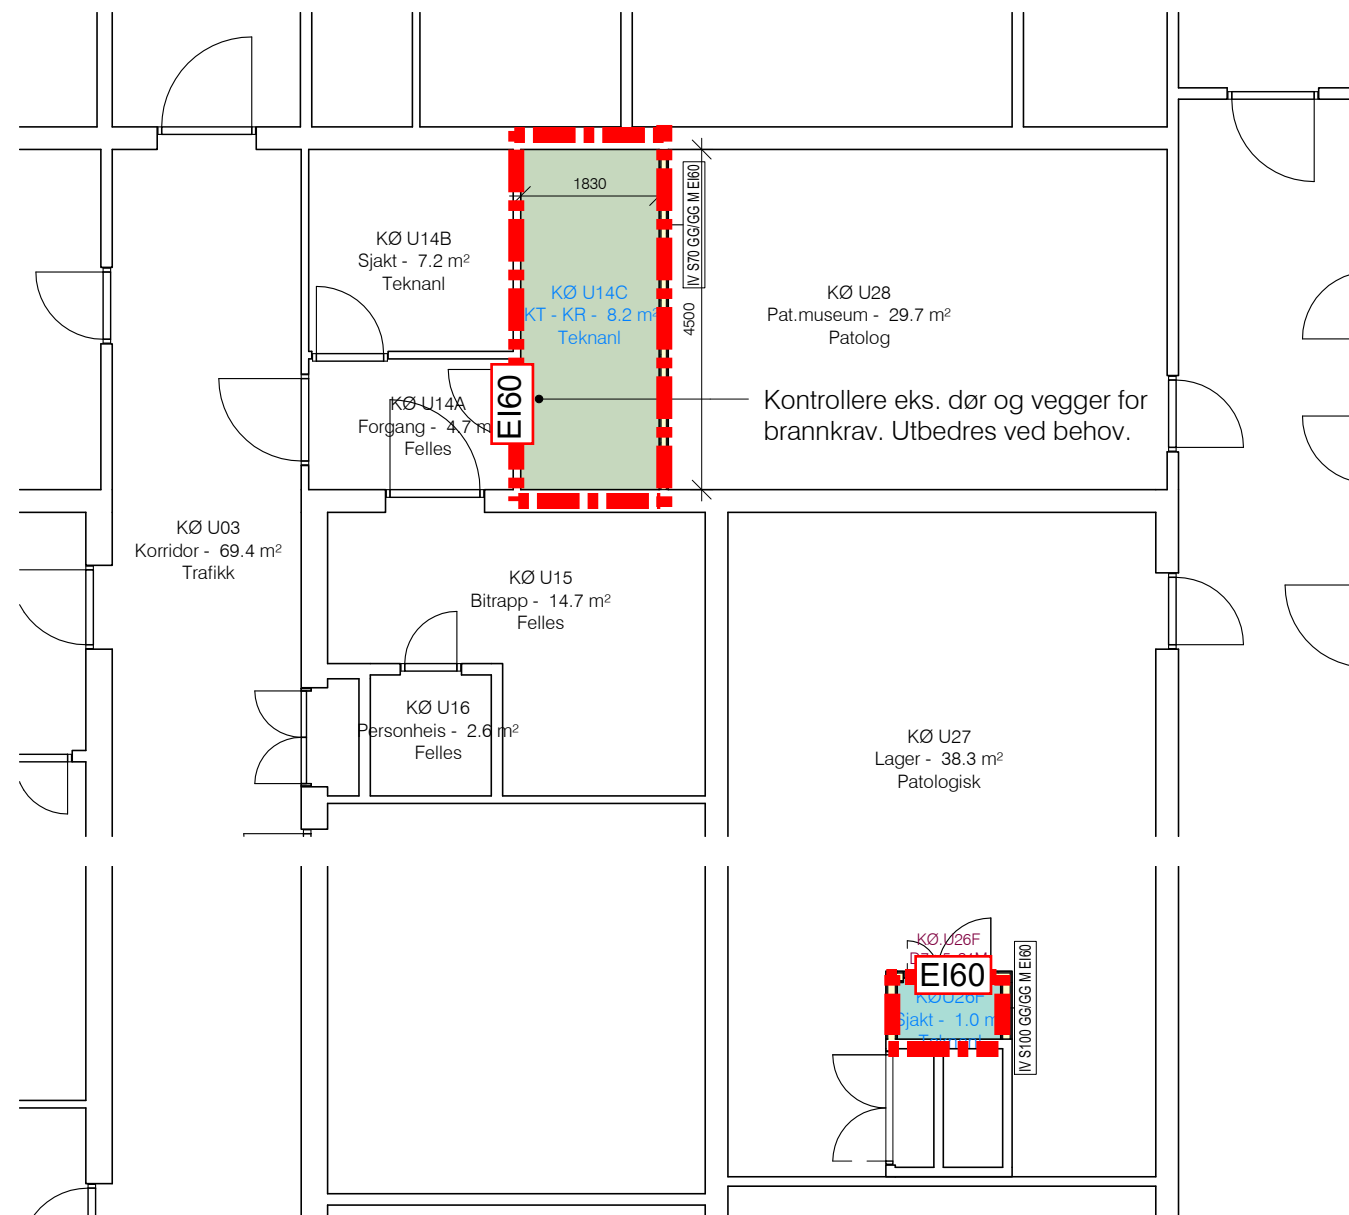

KØ - Plan U1 1 : 100

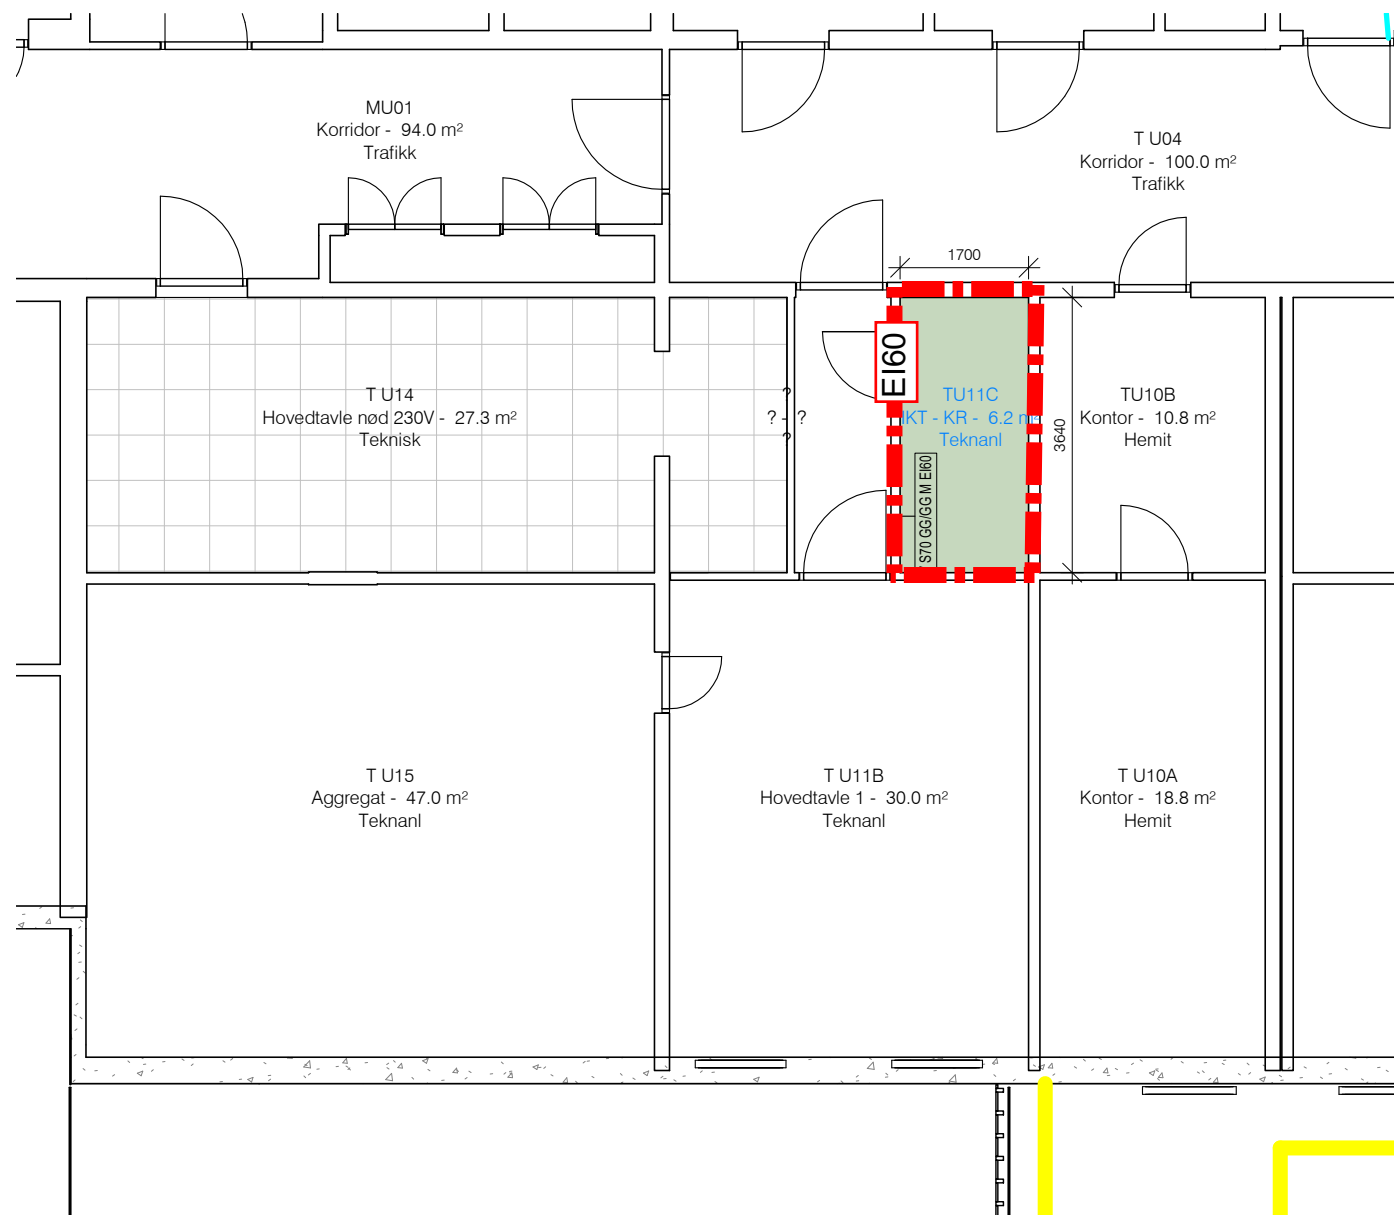


T - Plan U1 1 : 100

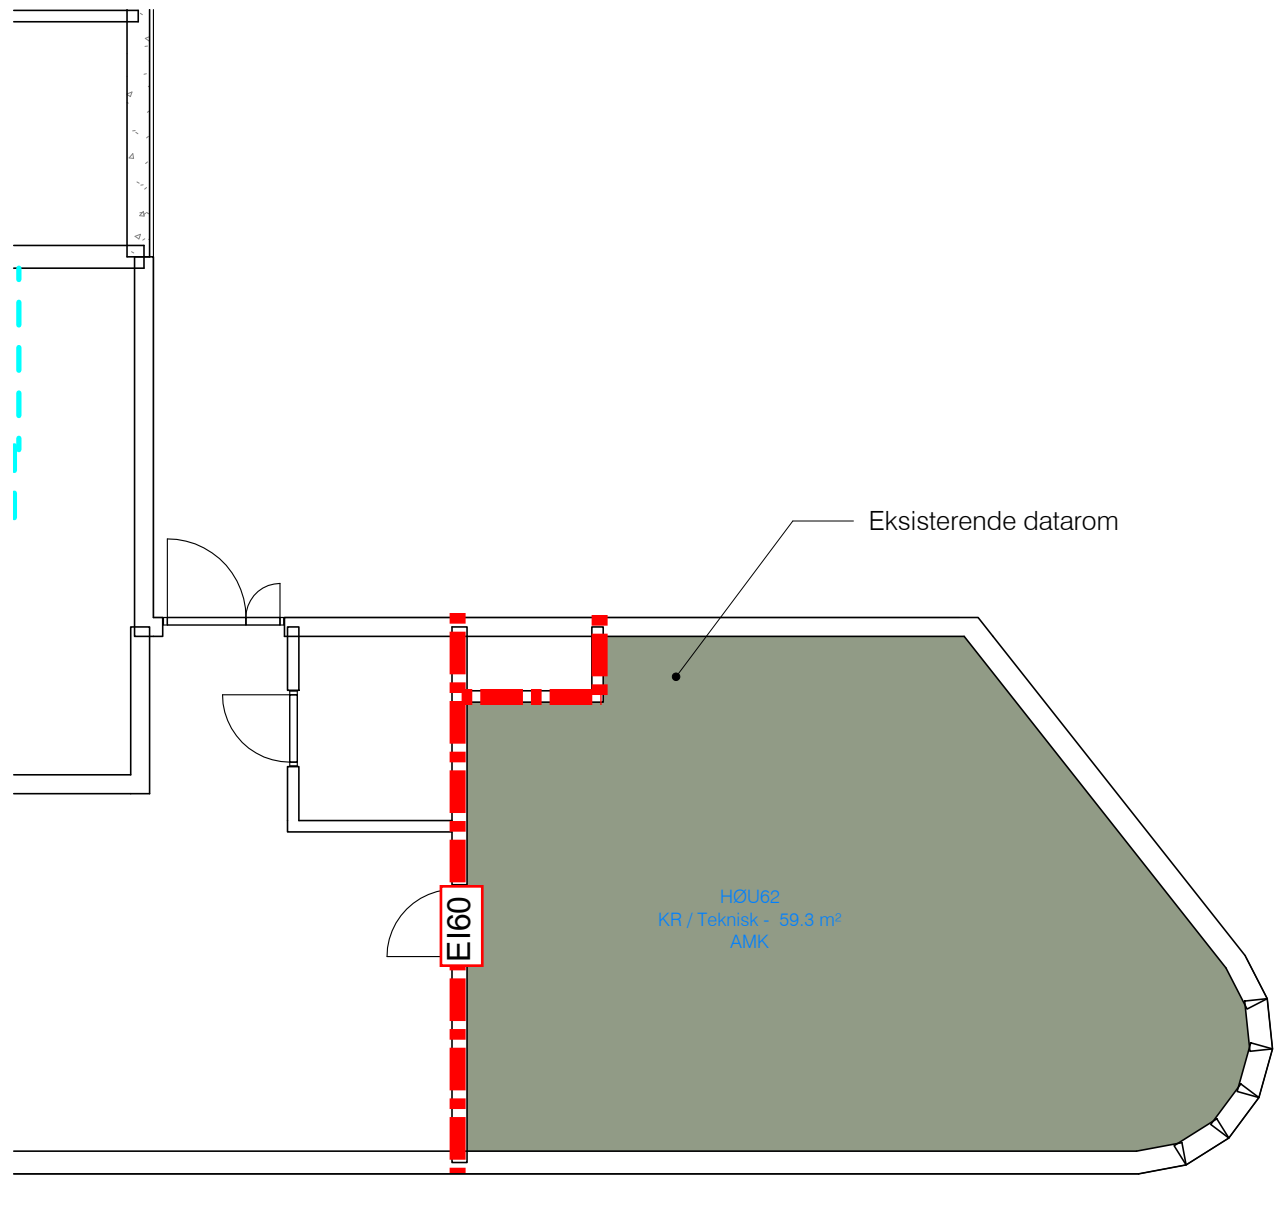


AMK - U1 1 : 100


1. ETASJE

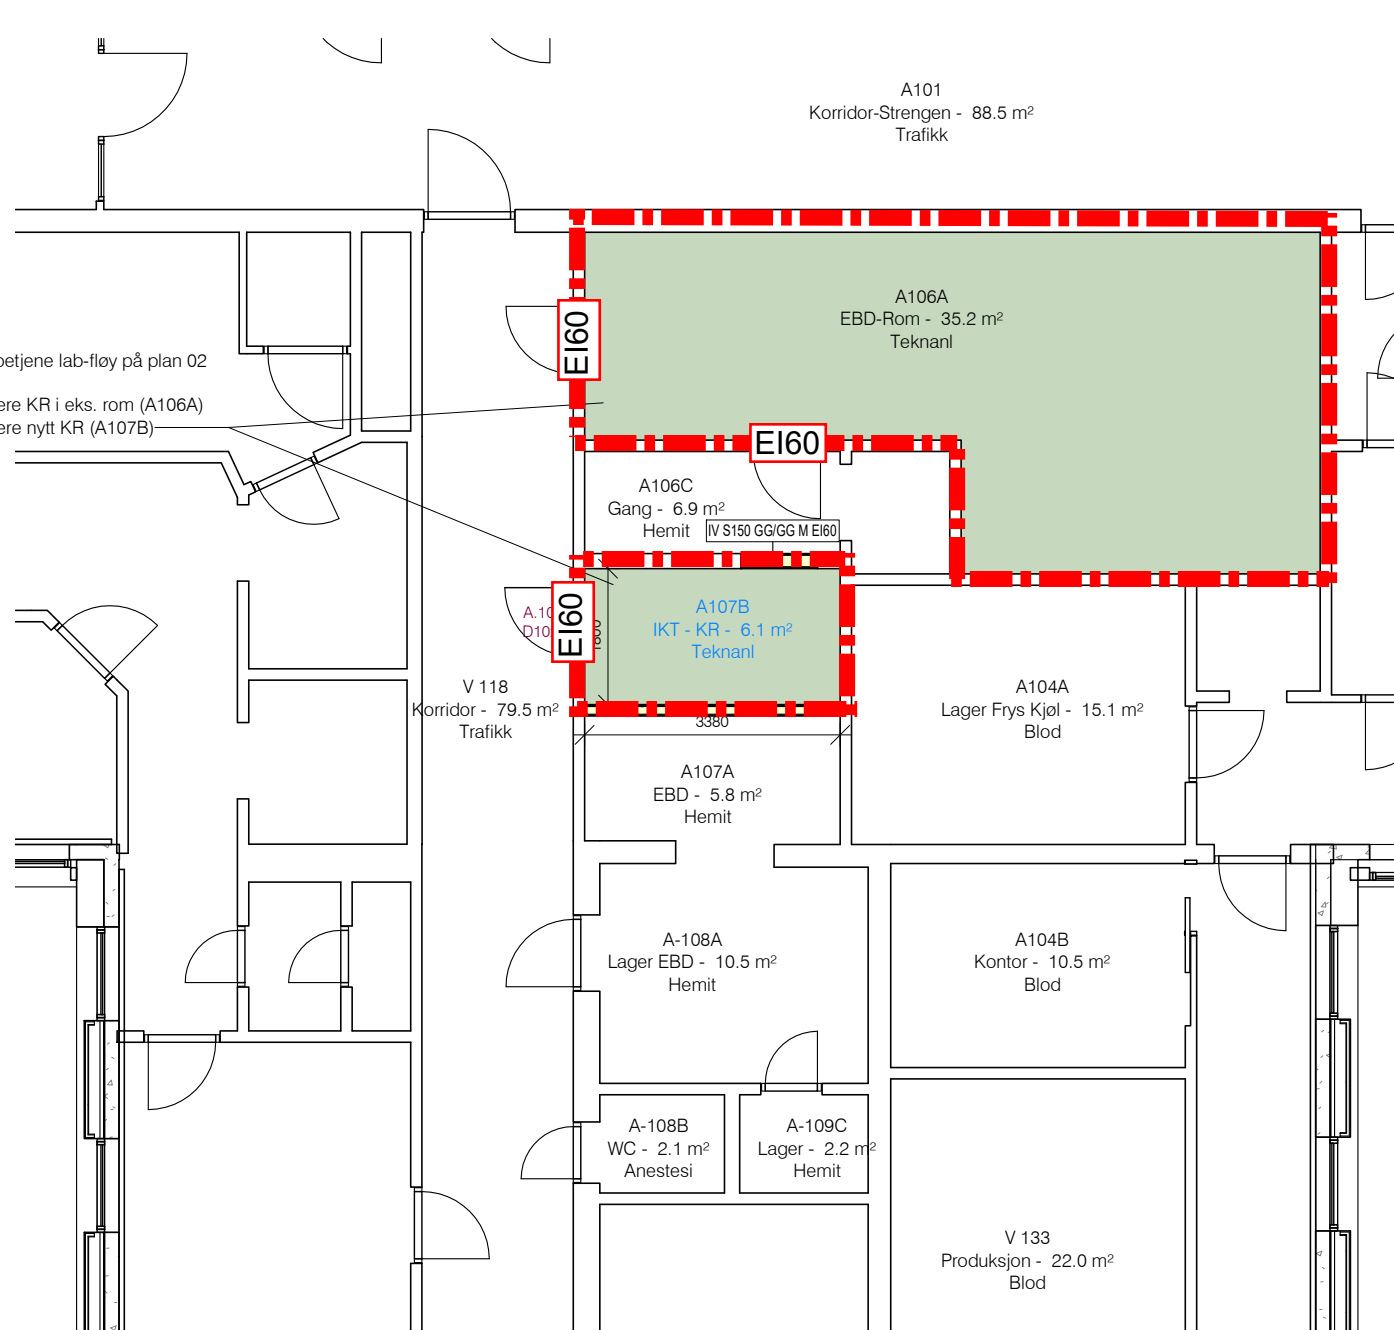


A - Plan 01 (Eks. HKR1) 1 : 100

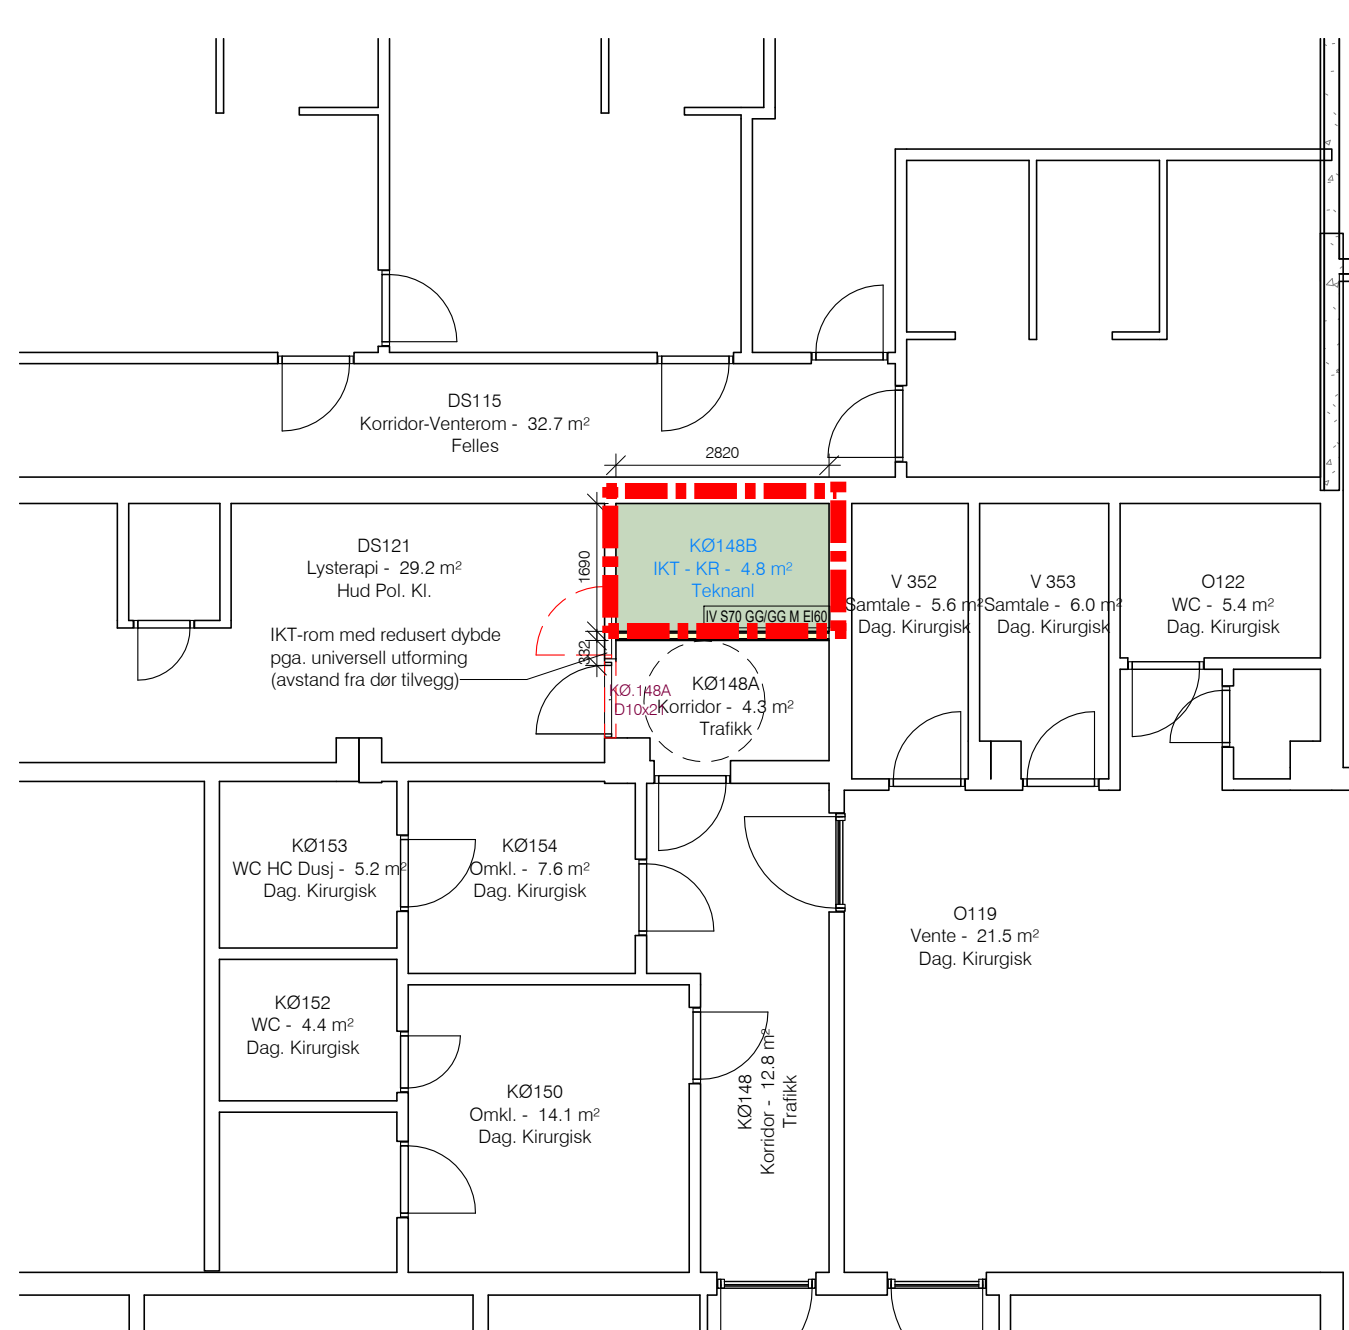


DS - Plan 01 (Hud) 1 : 100

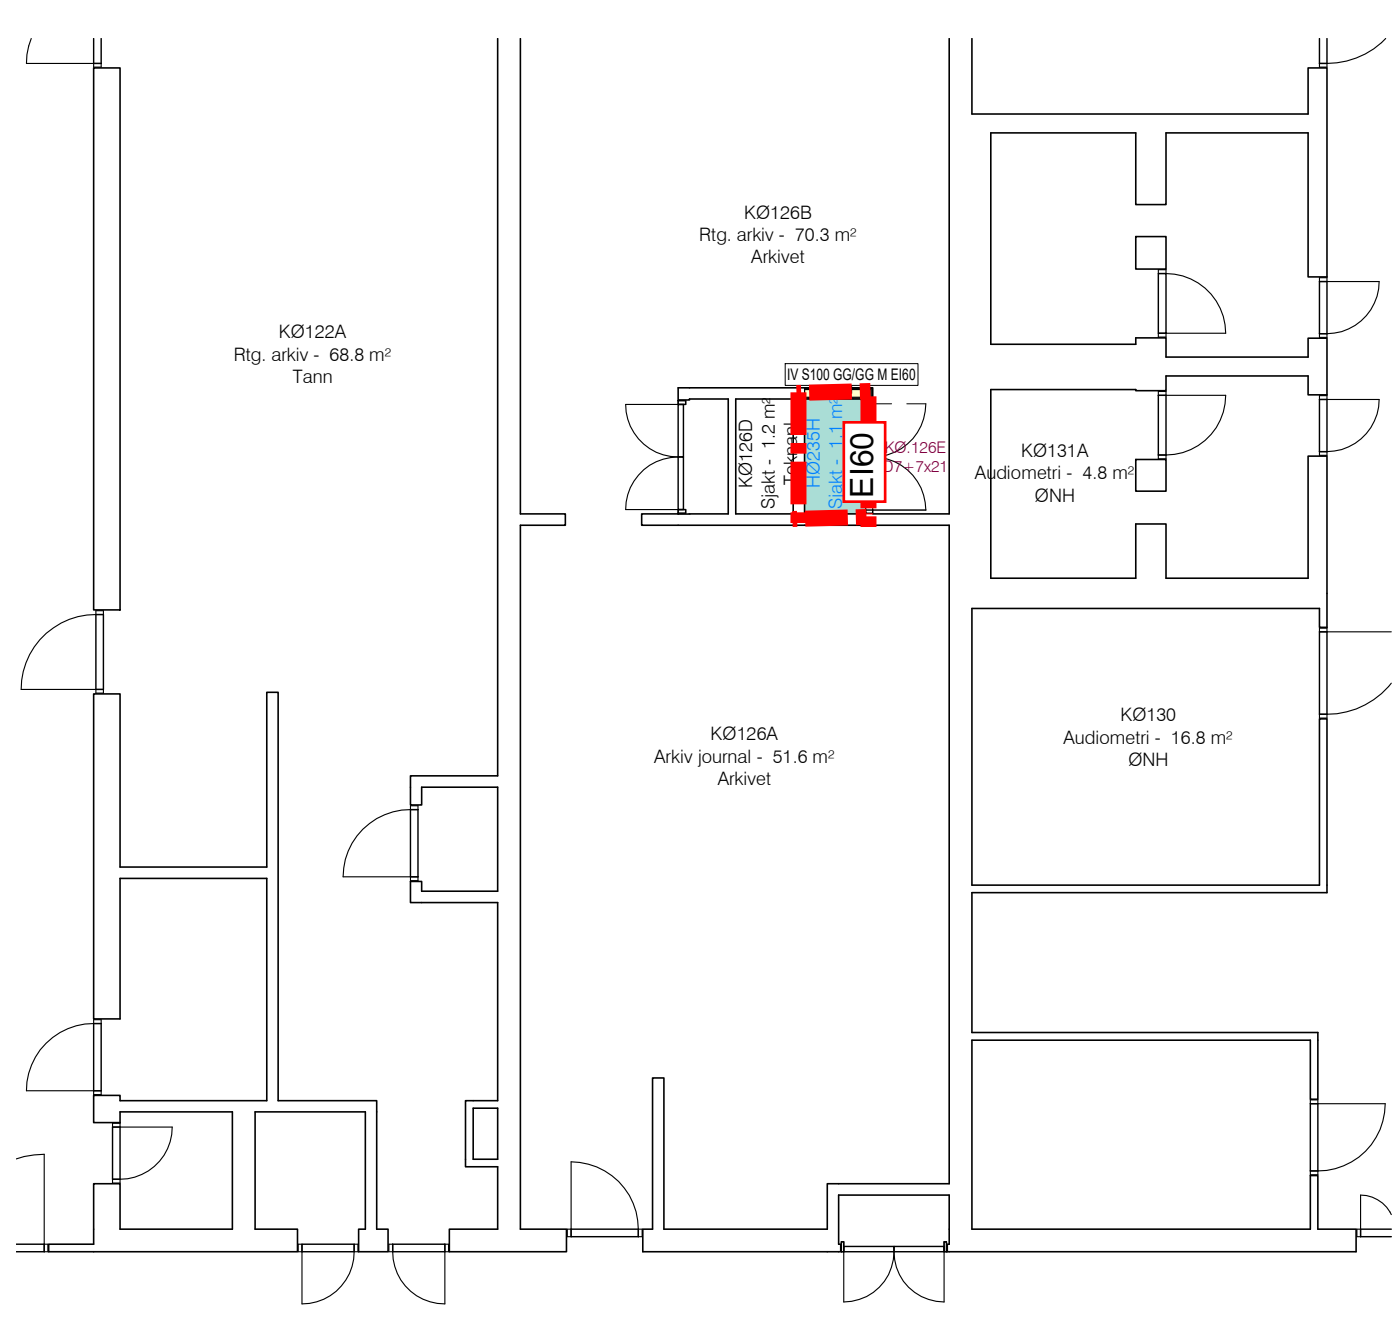

KØ - Plan 01 (Sjakt) 1 : 100

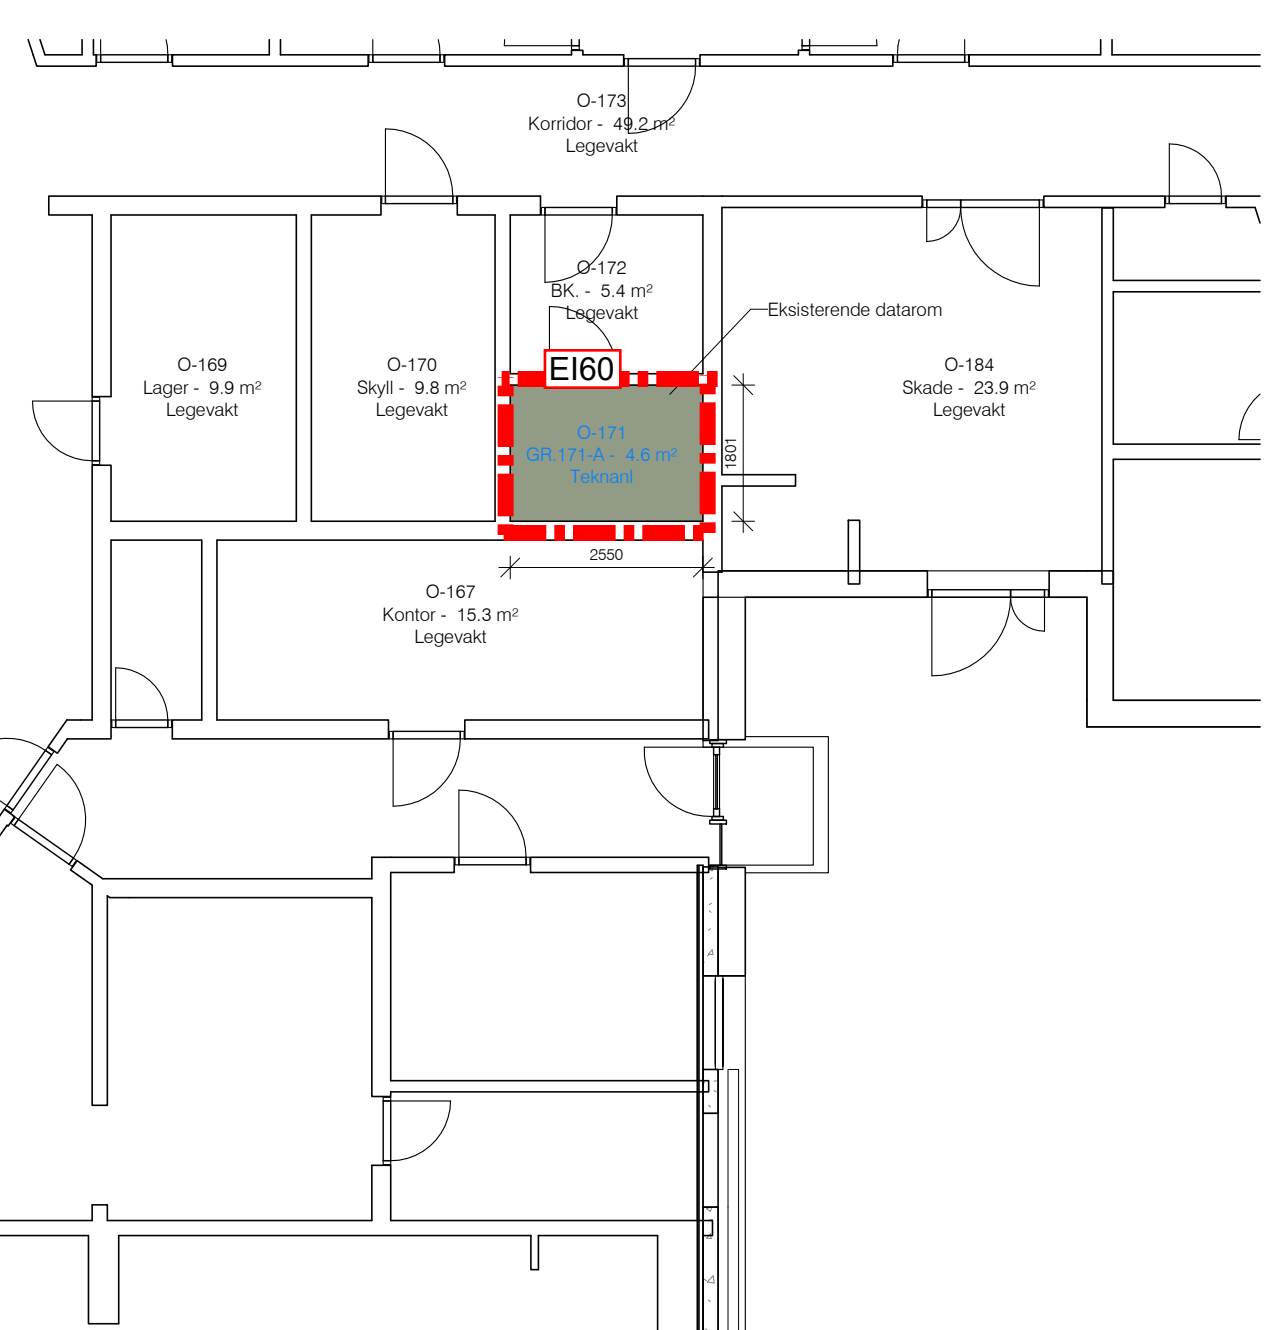


O - Plan 01-1 (Gml legevak) 1 : 100

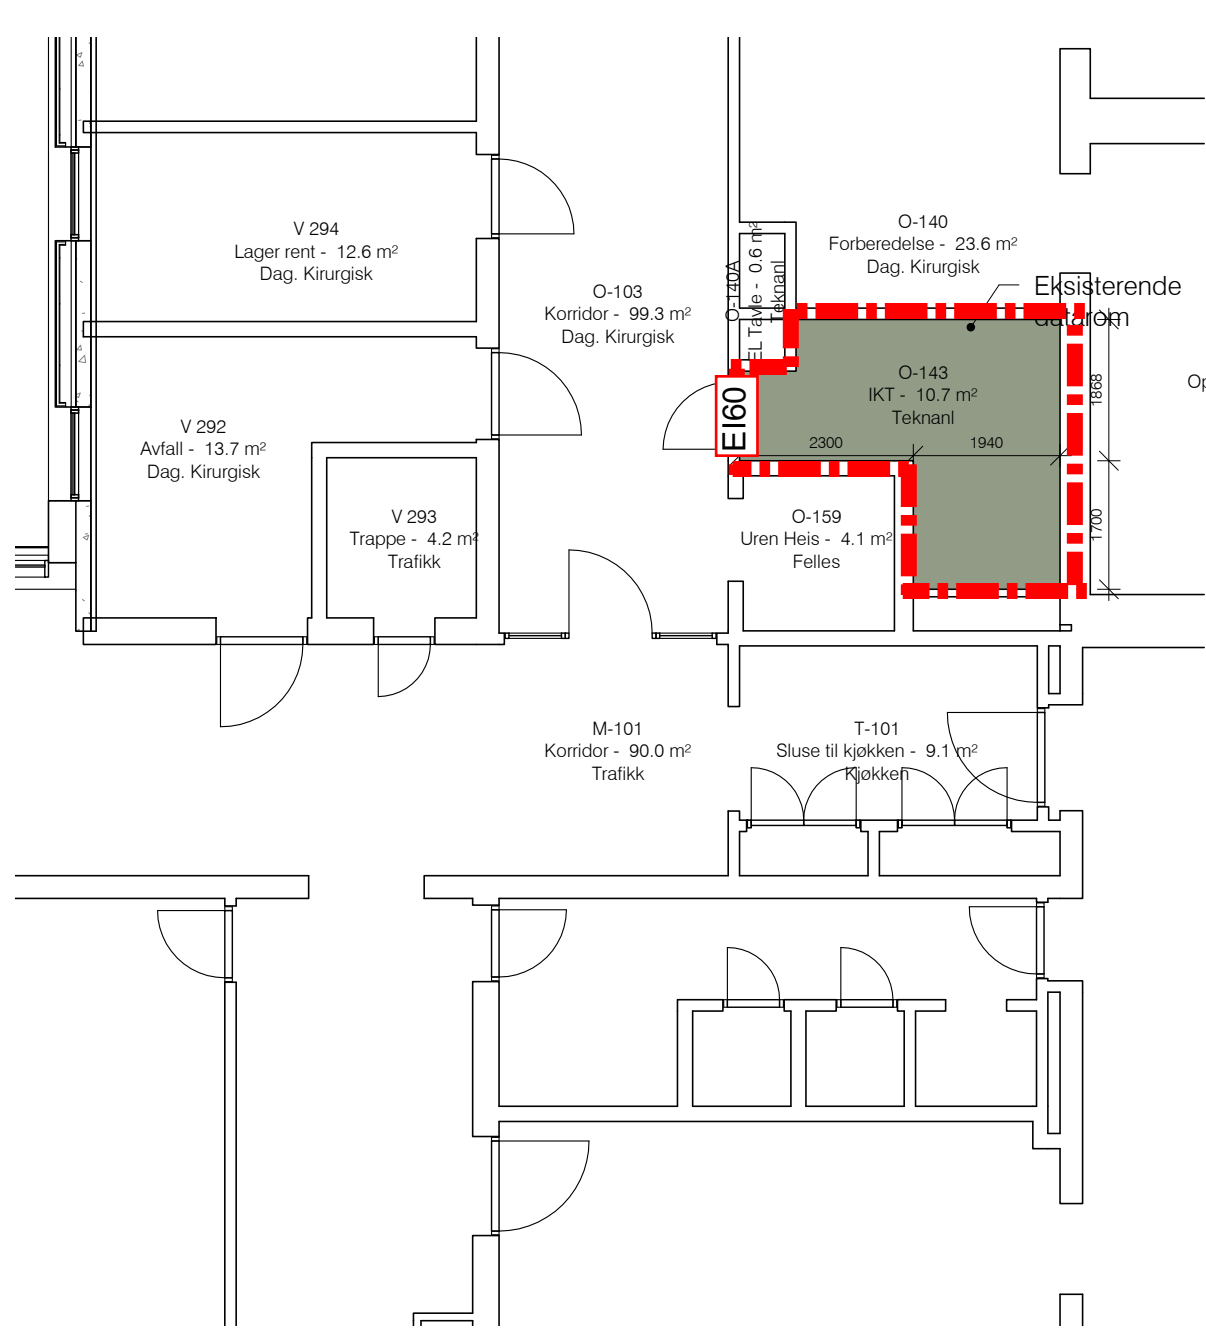


O - Plan 01-2 (Dagkirurg) 1 : 100

2. ETASJE

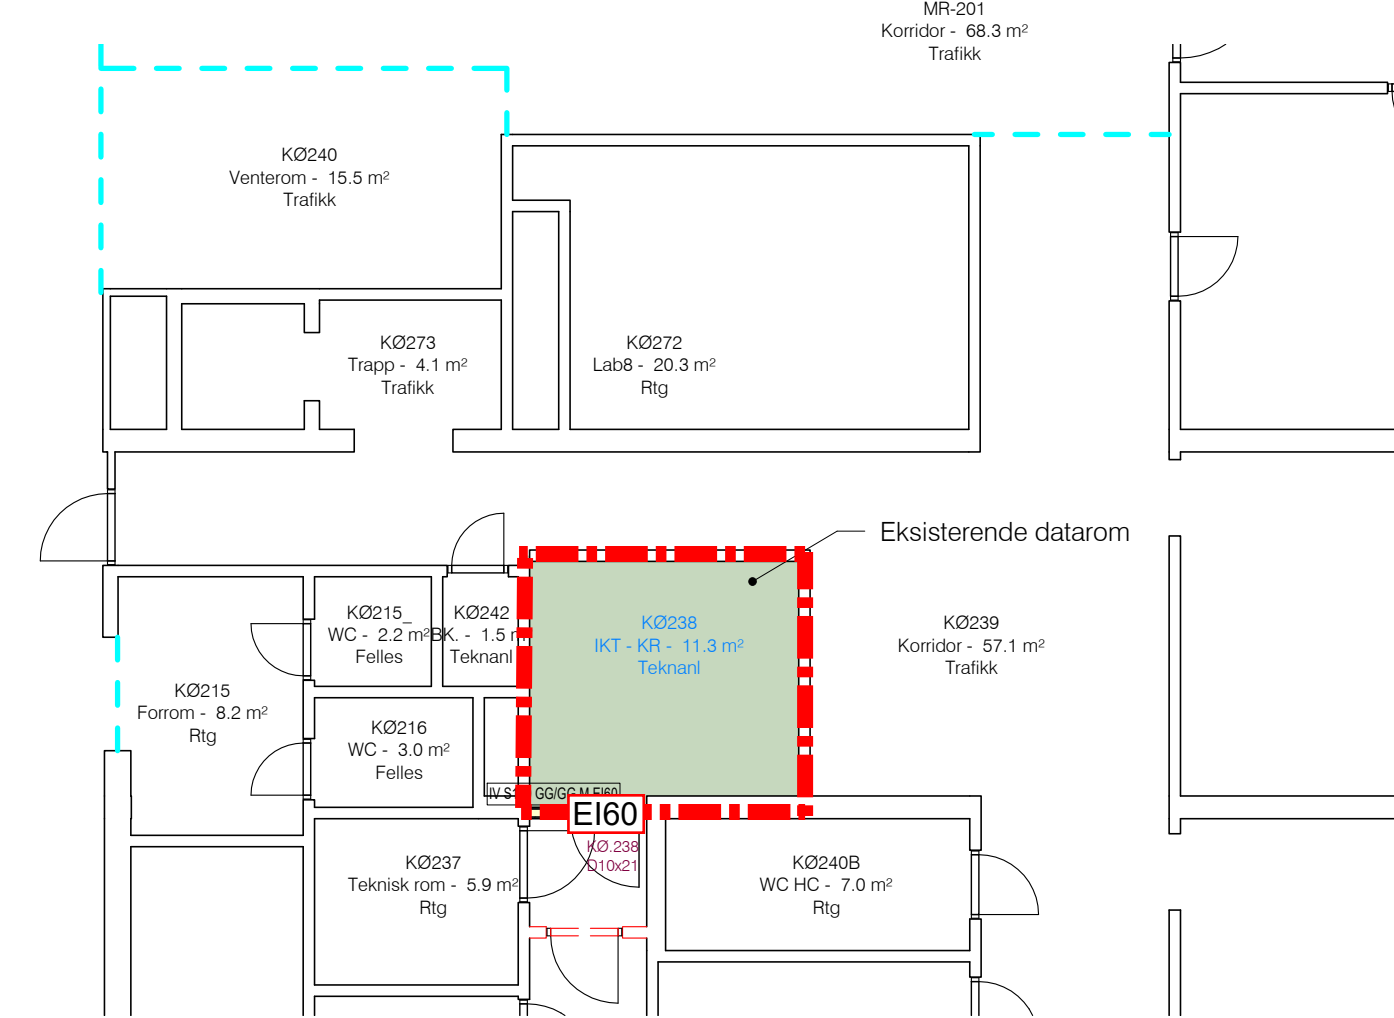

KØ - Plan 02 1 : 100

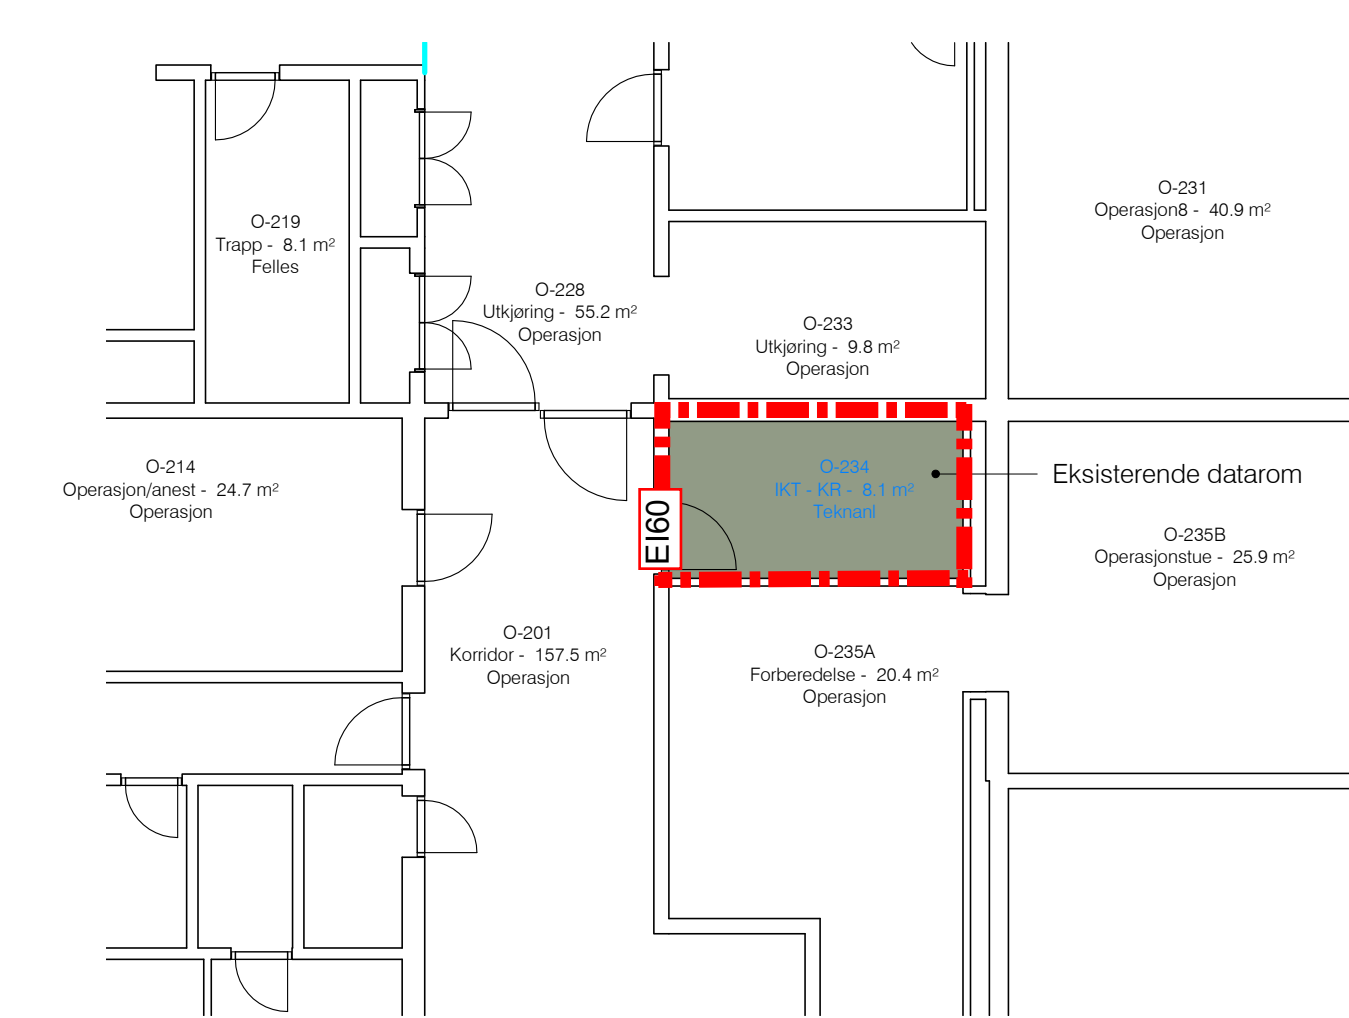

O - Plan 02 1 : 100

Ombygging Strøm/IKT - Fase D
Oppdragsnummer: 5204825
Tegning nr.: F.20.D.02 Rev B02
Dato: 2020-10-20

Symbolforklaring:
EI 60 A2-s1,d0

Dører:
EI 60 EI 60 S

Annet:
Tegningen er å anse som konsepttegning og skal leses sammen med tilhørende brannnotat/-konsept. Tegningen har ikke status som byggetegning.