


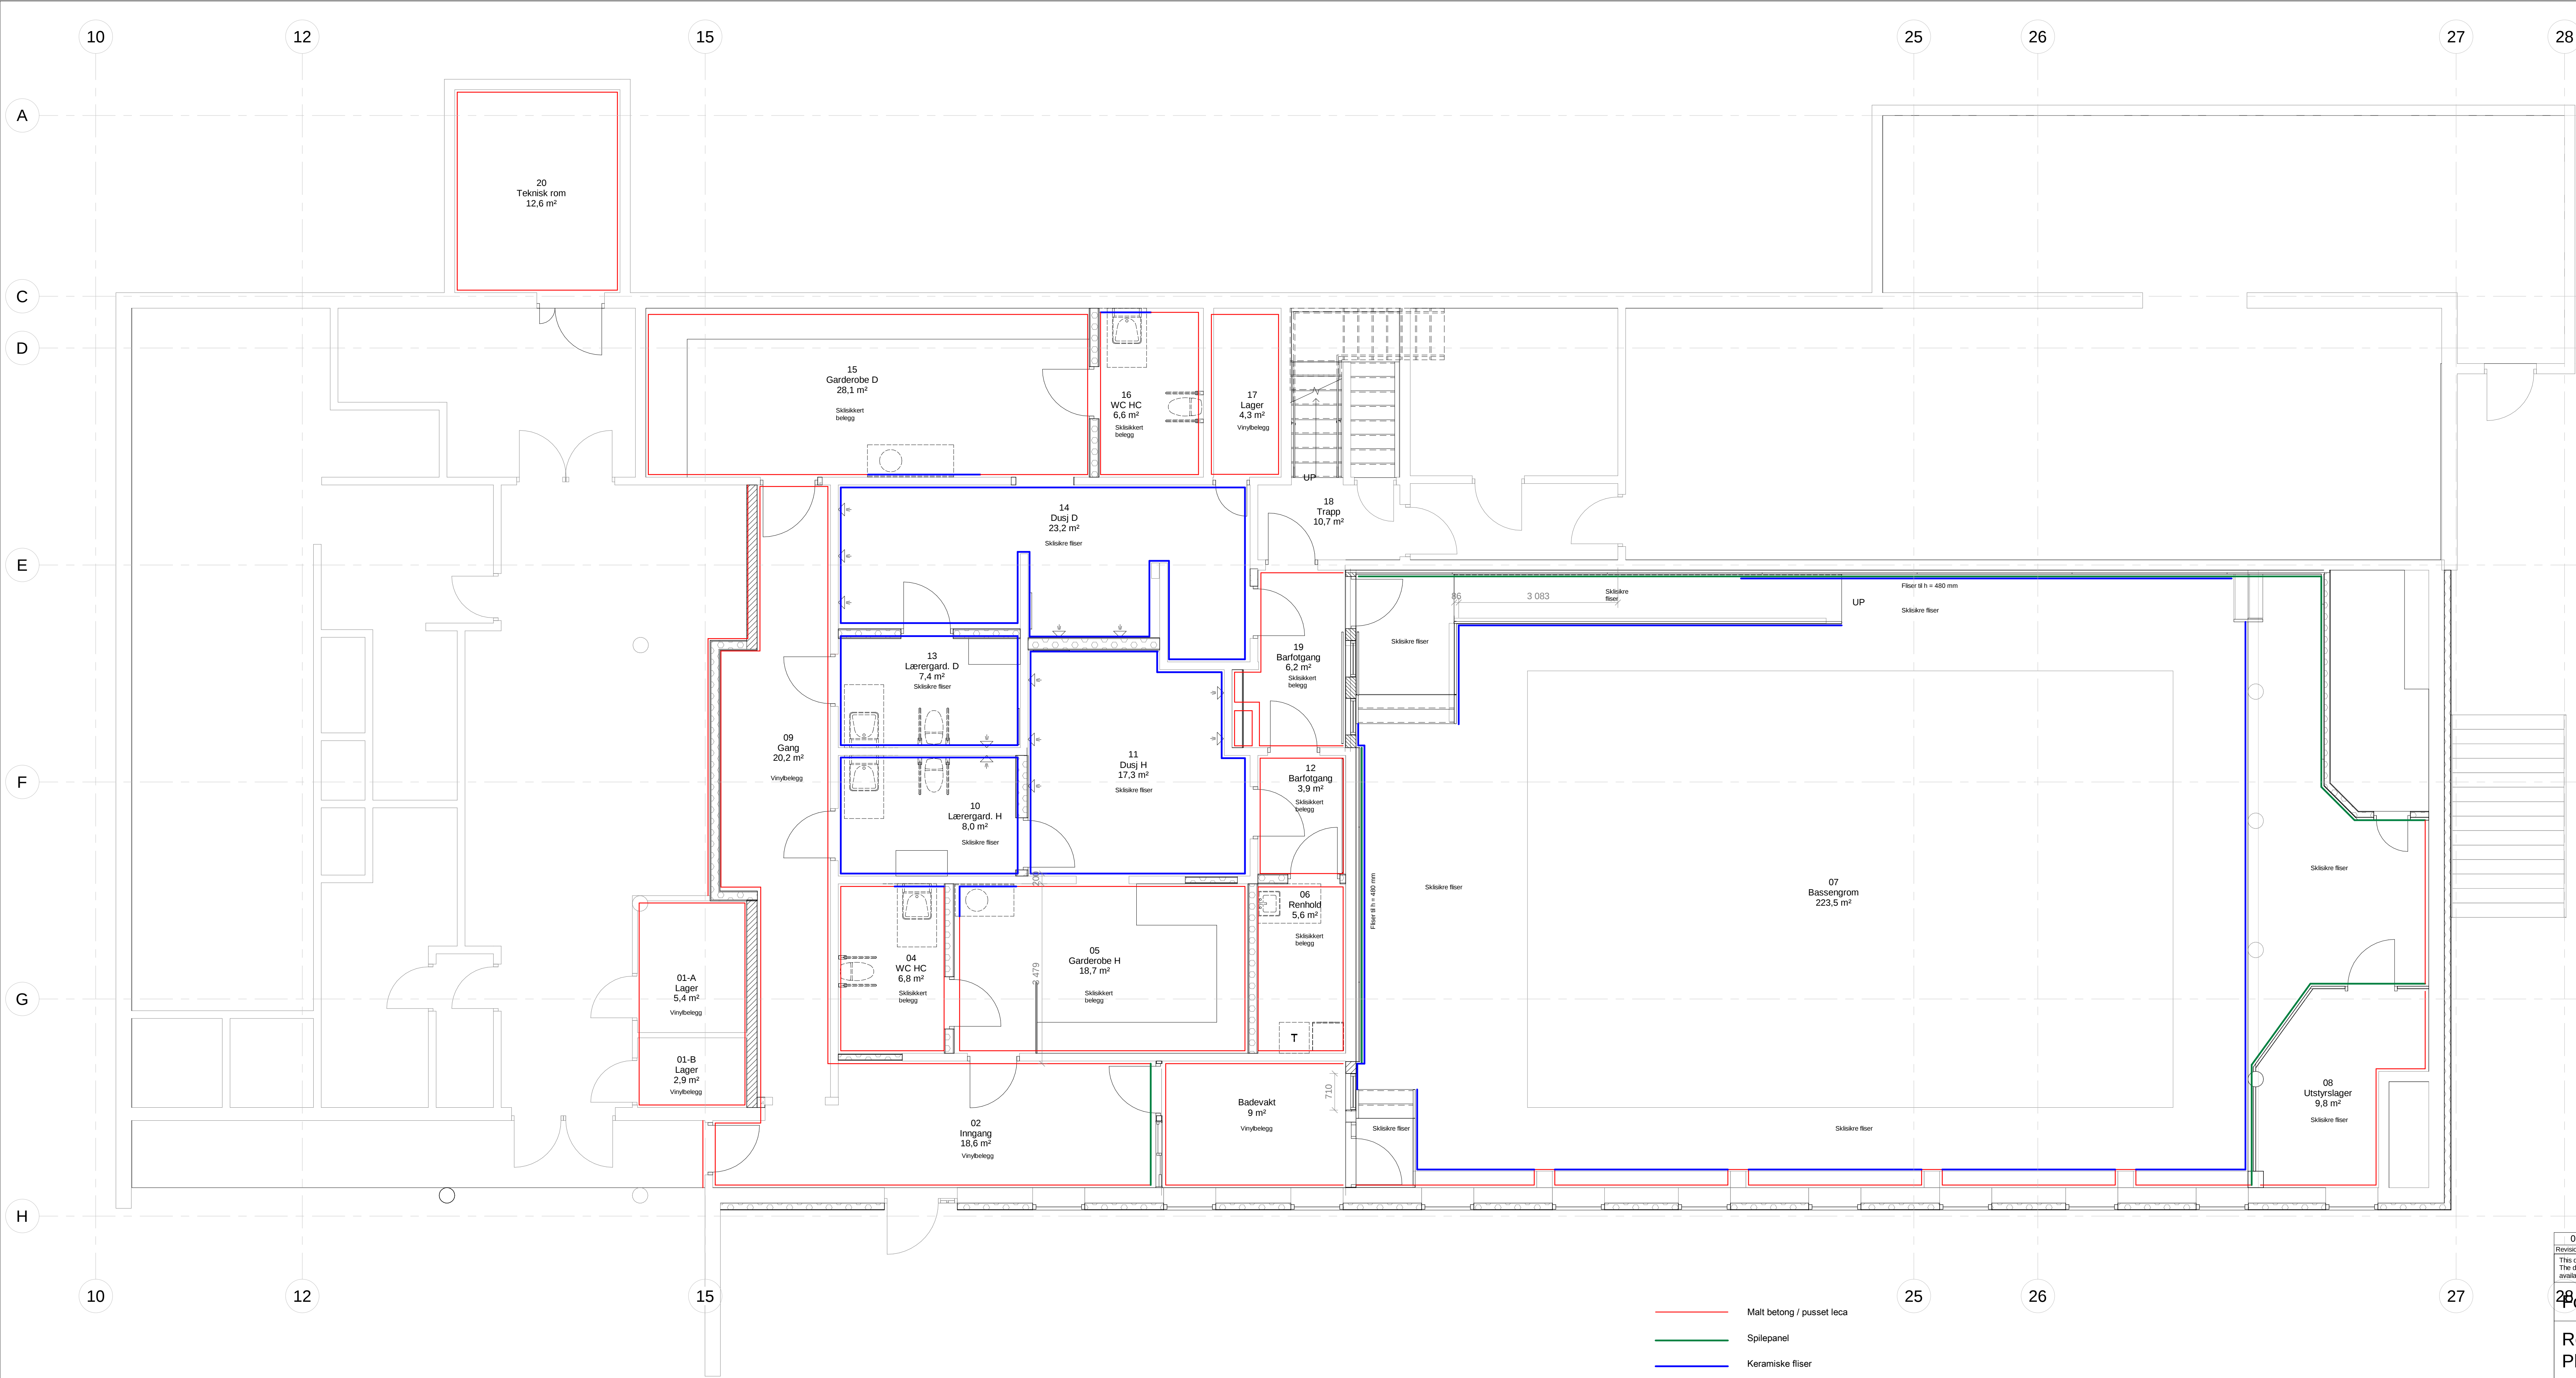

- Malt betong / pusset leca
- Spilepanel
- Keramiske fliser

Document number	Revision
A-21-U1-05	01

01	28-10-2020	Anbudstegning	birber	ervin	
Revisjon	Date	Description	Prepared	DIC	Approved
This document has been prepared by Norconsult AS as part of the assignment stated below. Intellectual property rights belong to Norconsult AS. The document may only be used for the purpose stated in the contract between Norconsult AS and the client, and may not be copied or made available by other means or to a greater extent than the intended purpose requires.					

Polldal kommune	Scale SIZE (gjelder A3-A0)
	1 : 50

Renovering basseng og garderober
Plan U1 - Overflater

Norconsult	Project number	Document number	Revision
	5201812	A-21-U1-05	01