


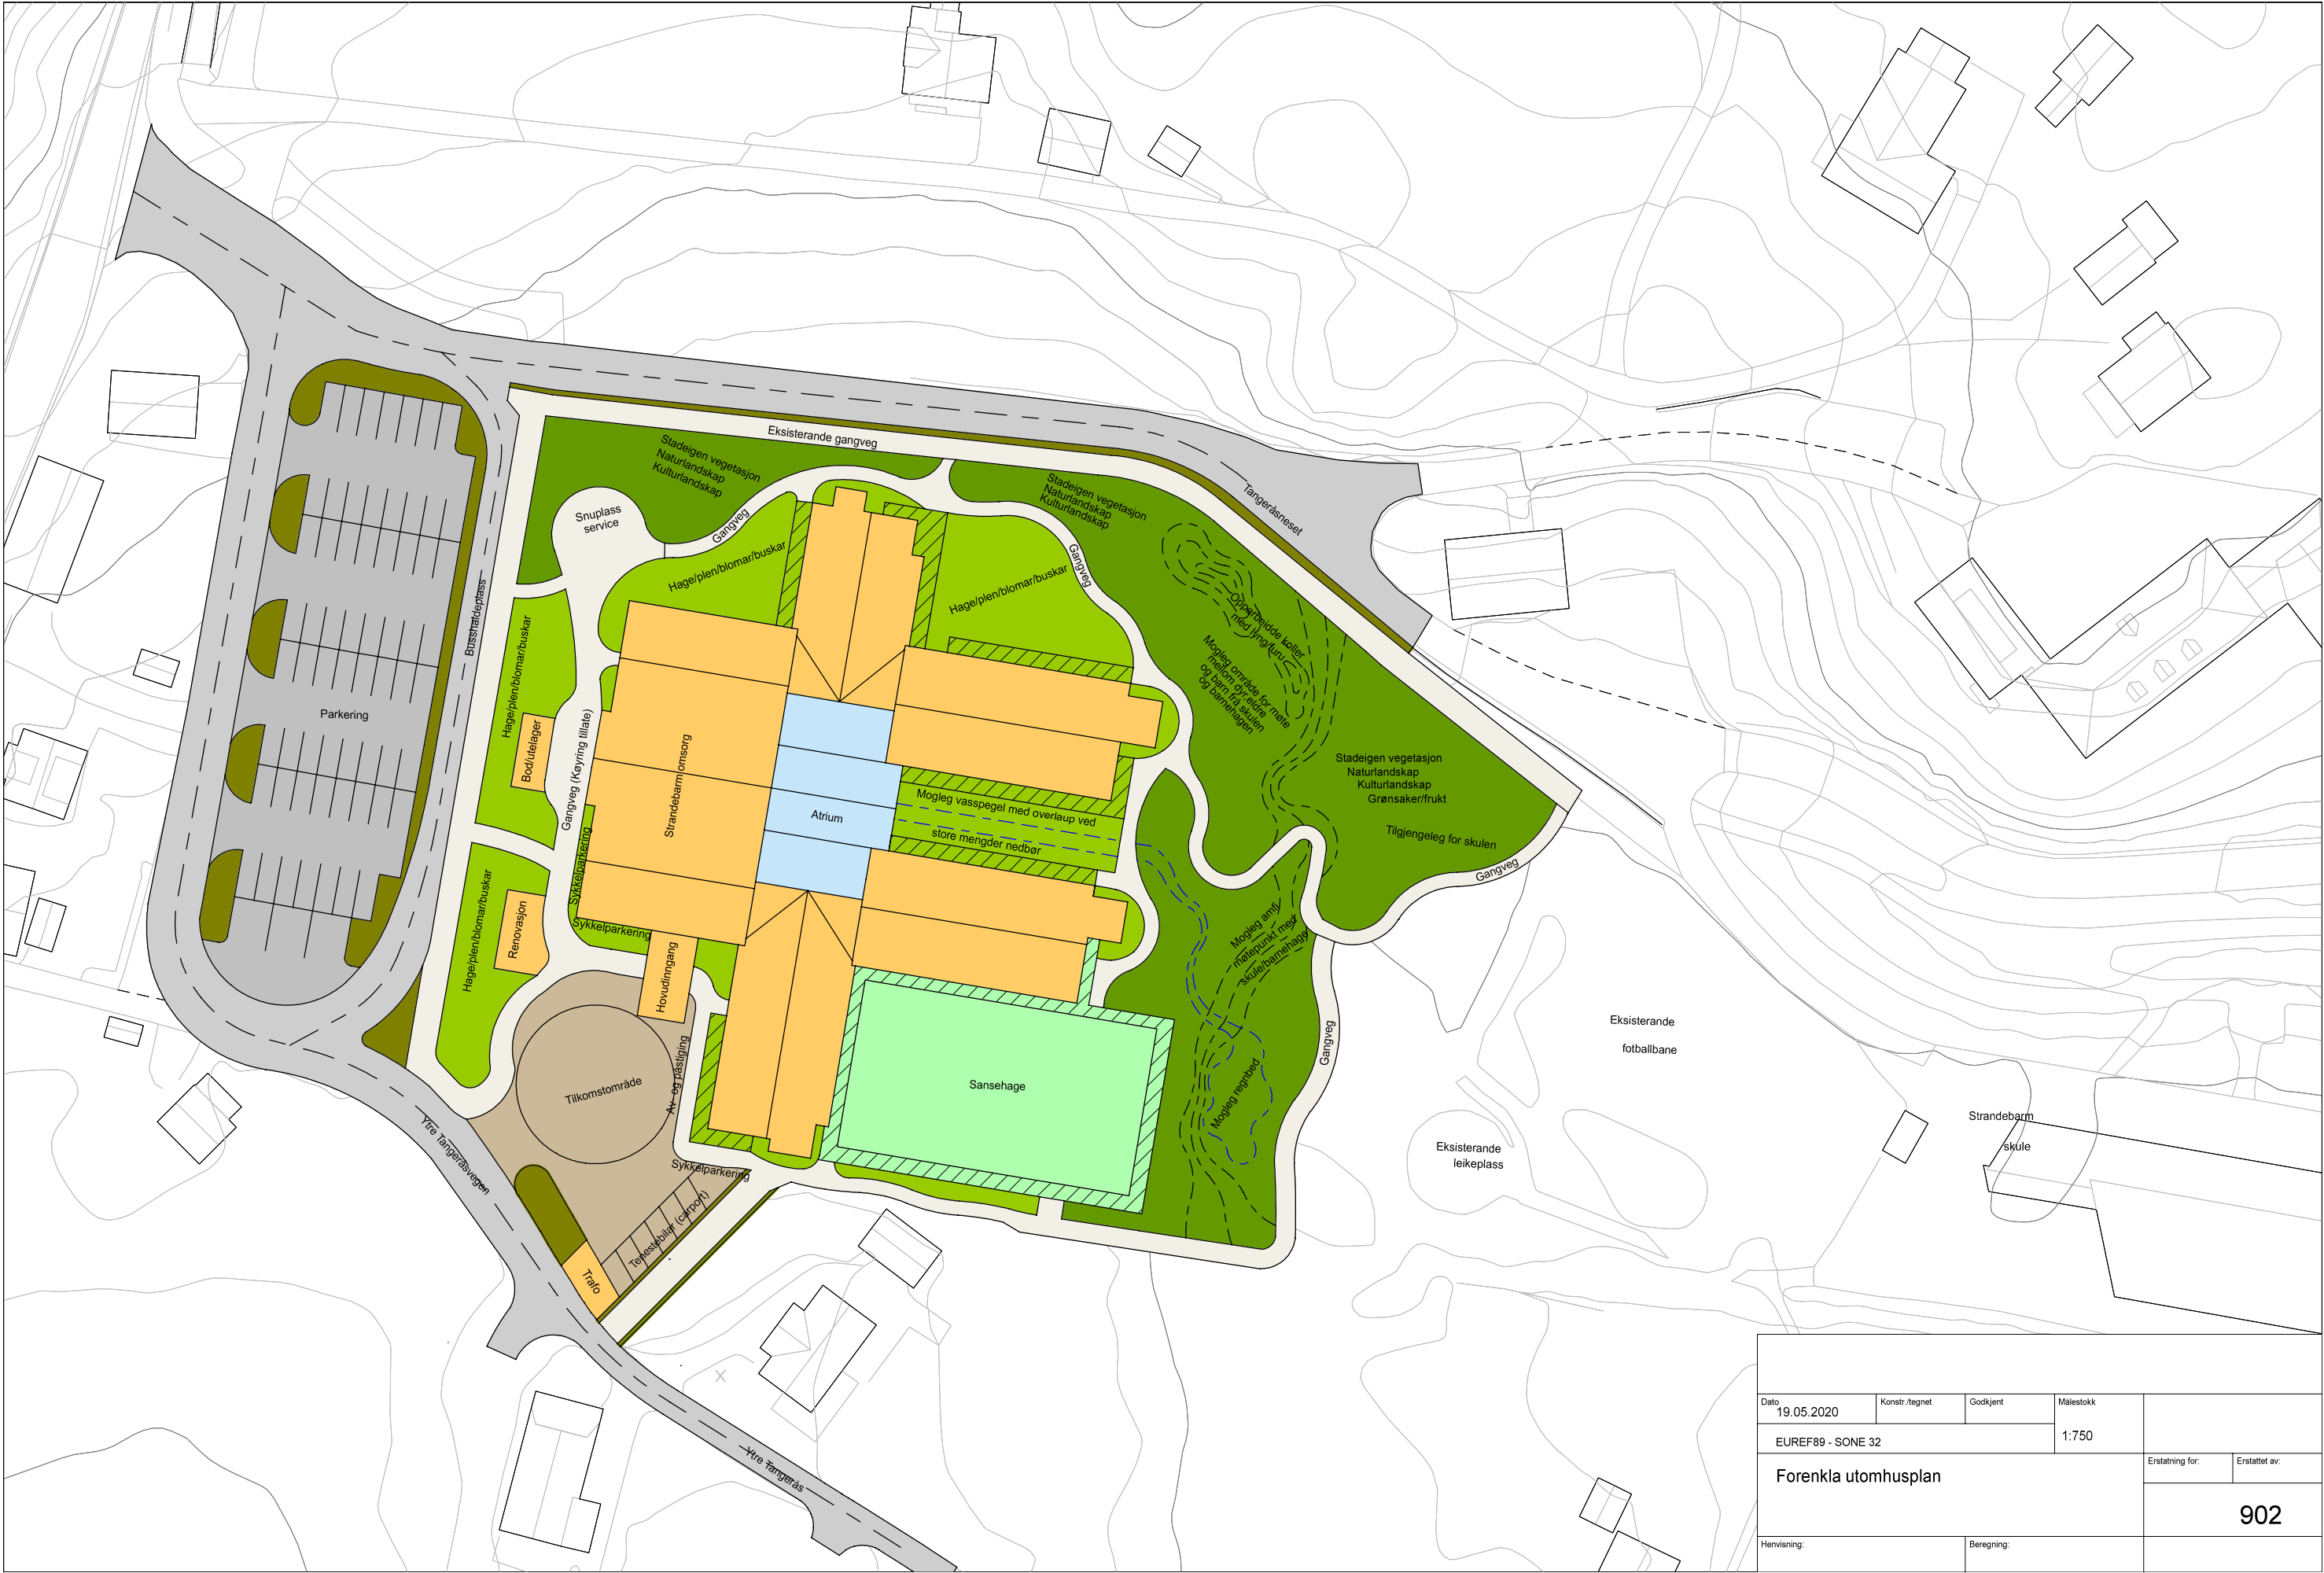

Dato 19.05.2020		Konstr./tegnet	Godkjent	Målestokk		
EUREF89 - SONE 32			1:750			
Forenkla utomhusplan					Erstatning for:	Erstattet av:
					902	
Henvising:		Beregning:				