
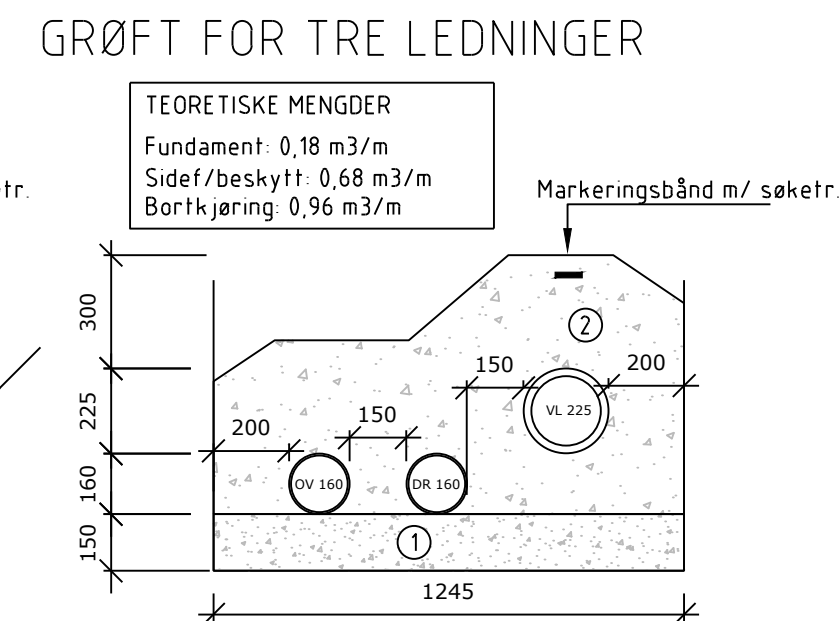
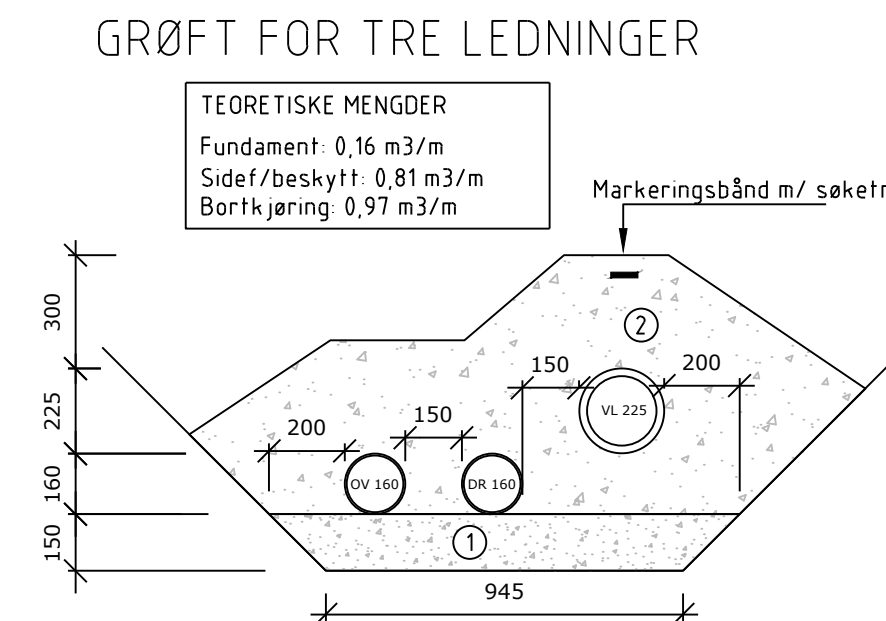
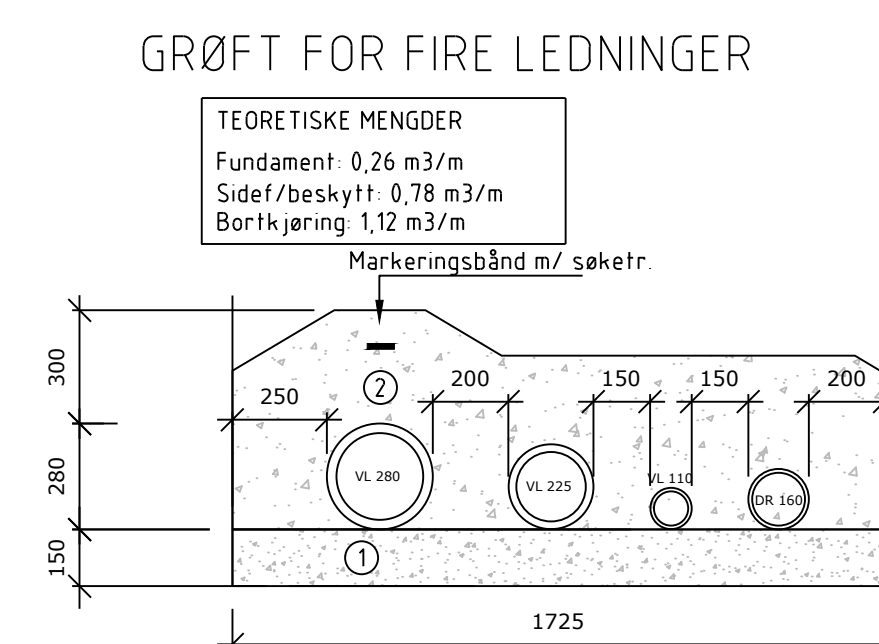
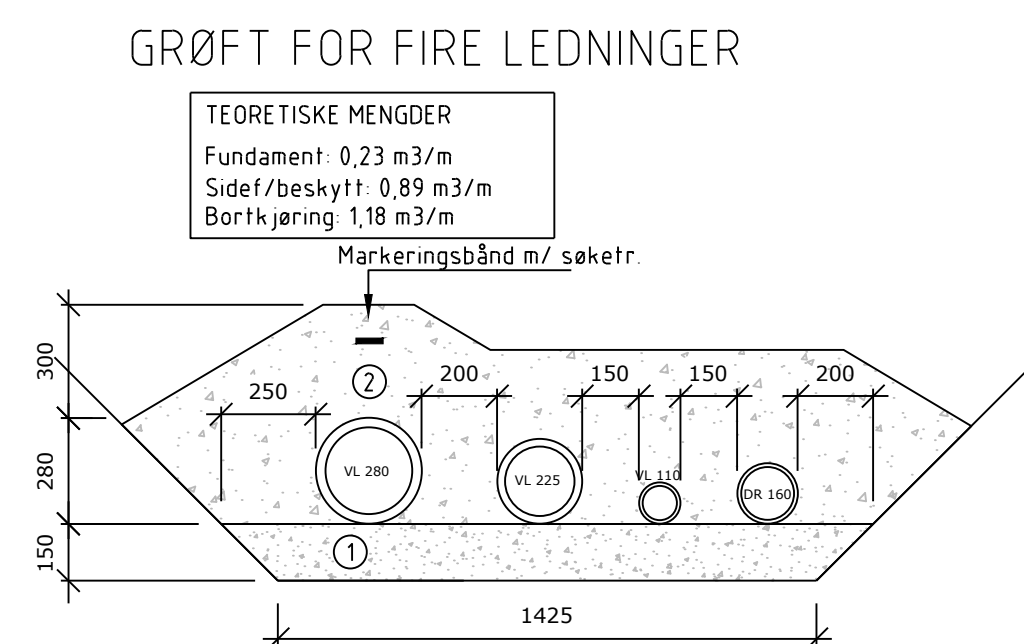
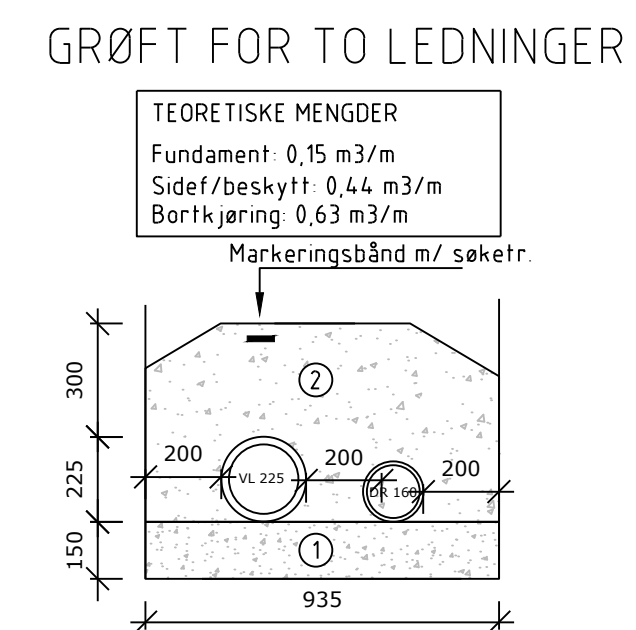
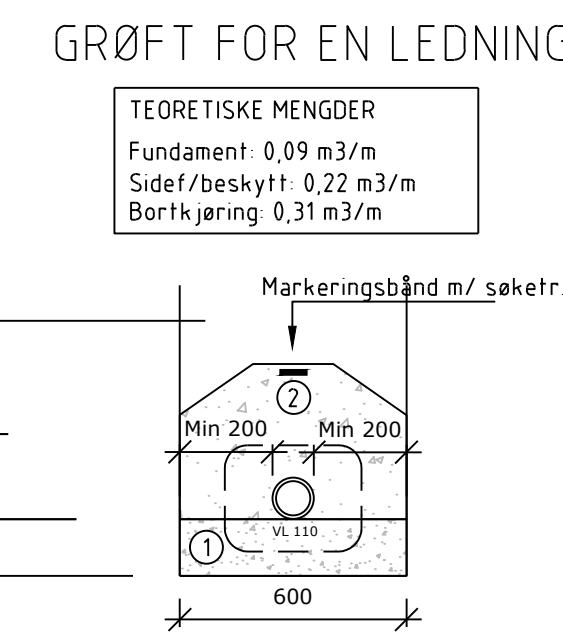
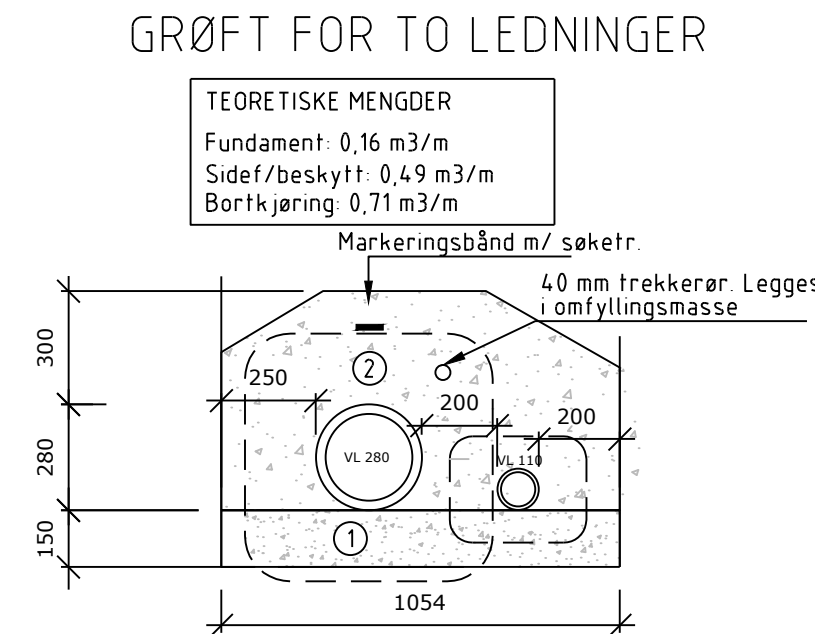
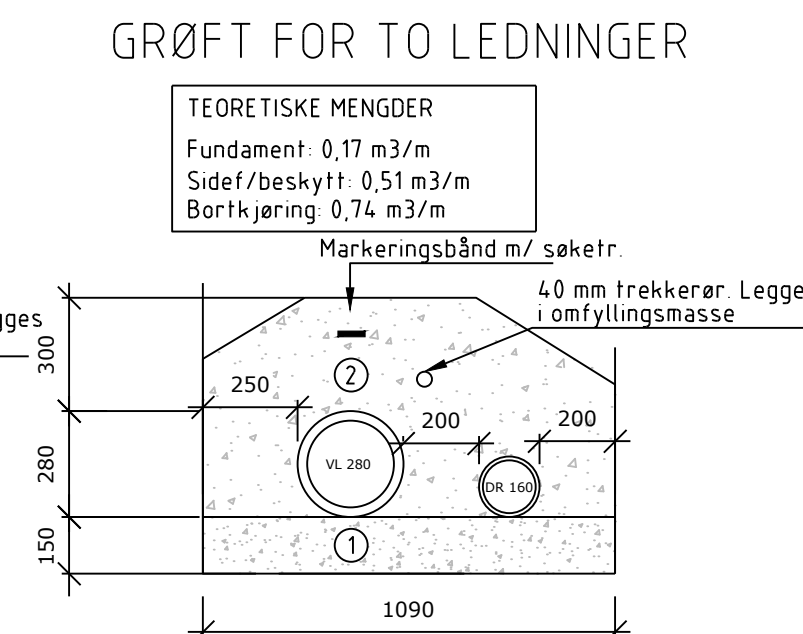
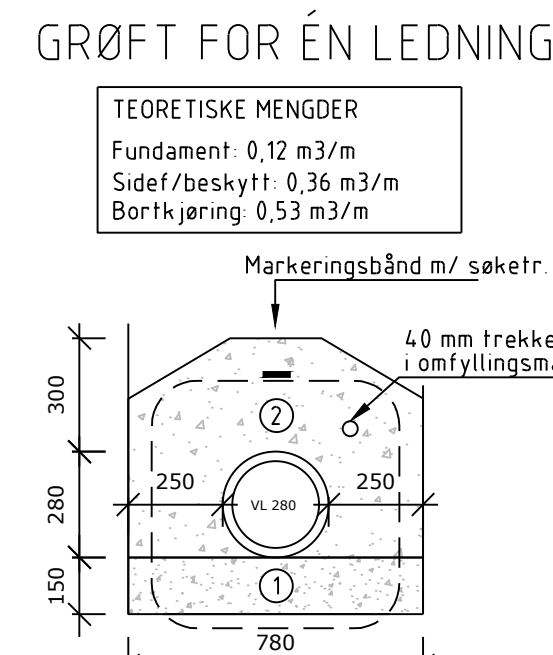
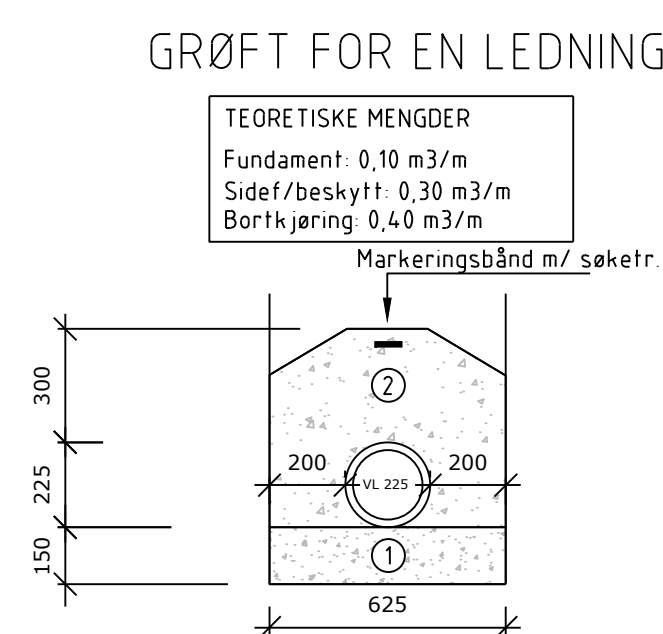
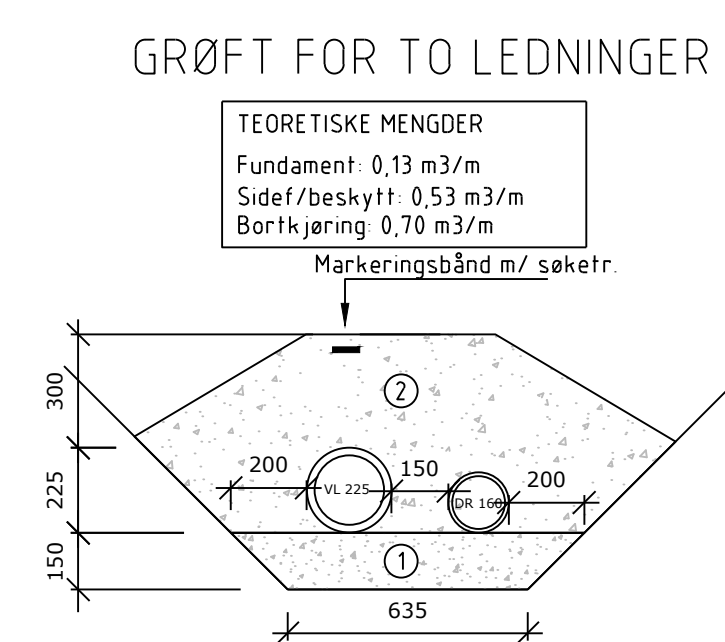
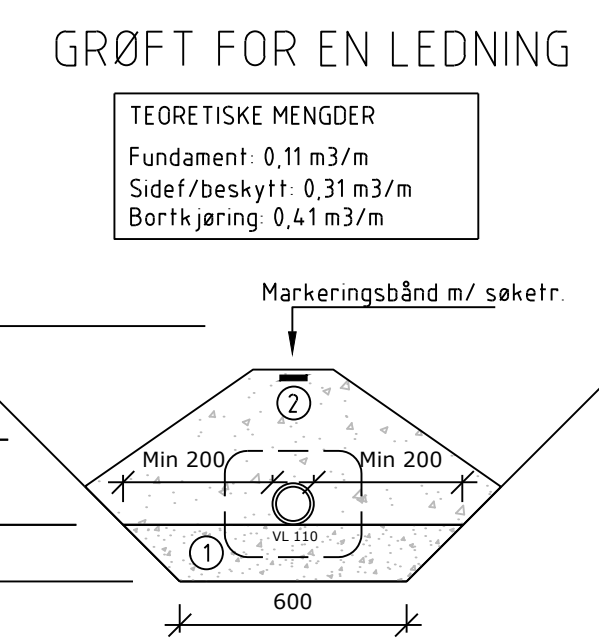
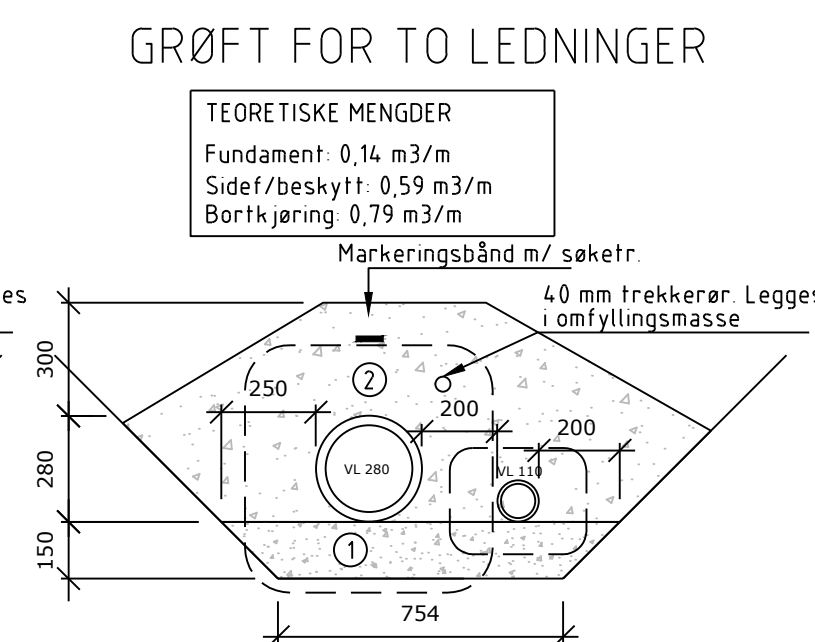
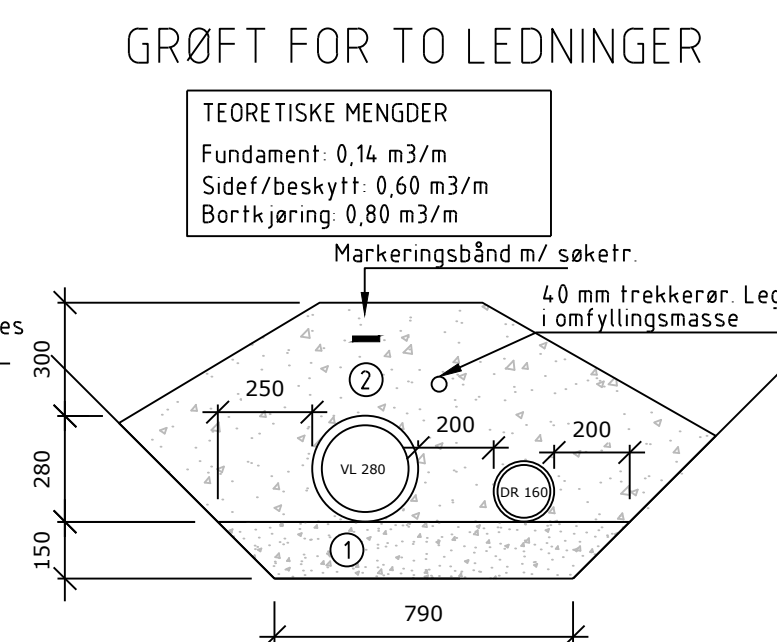
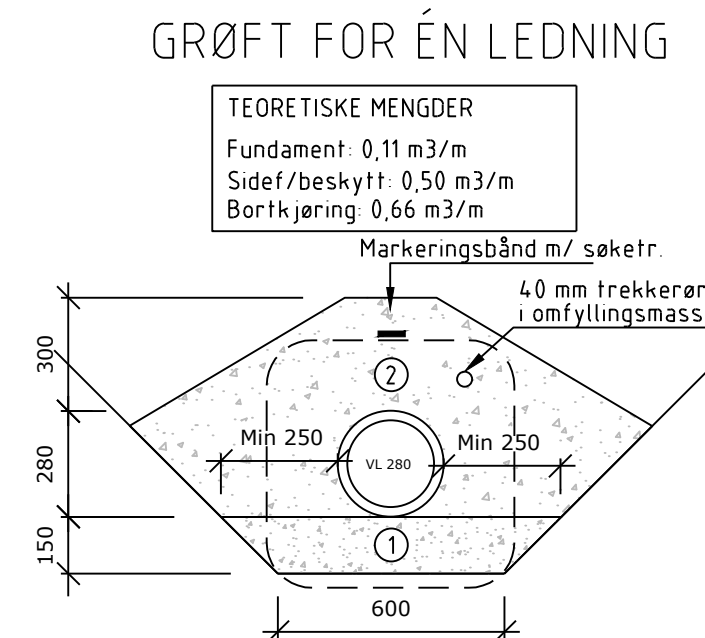
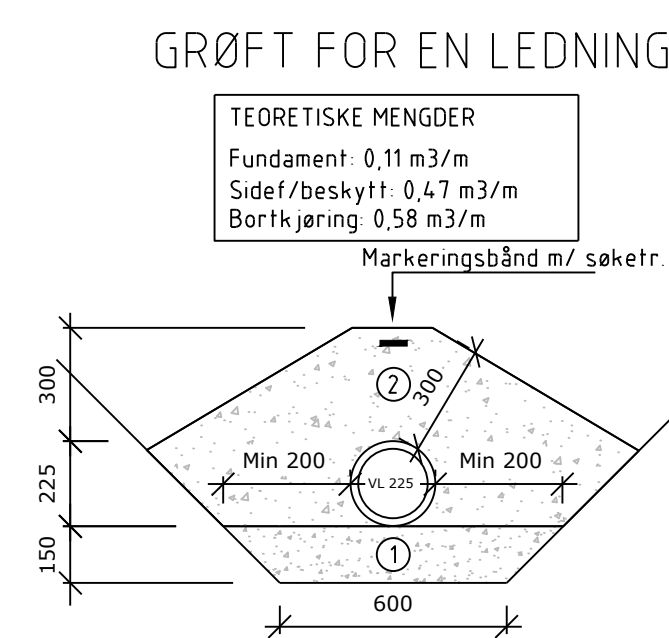
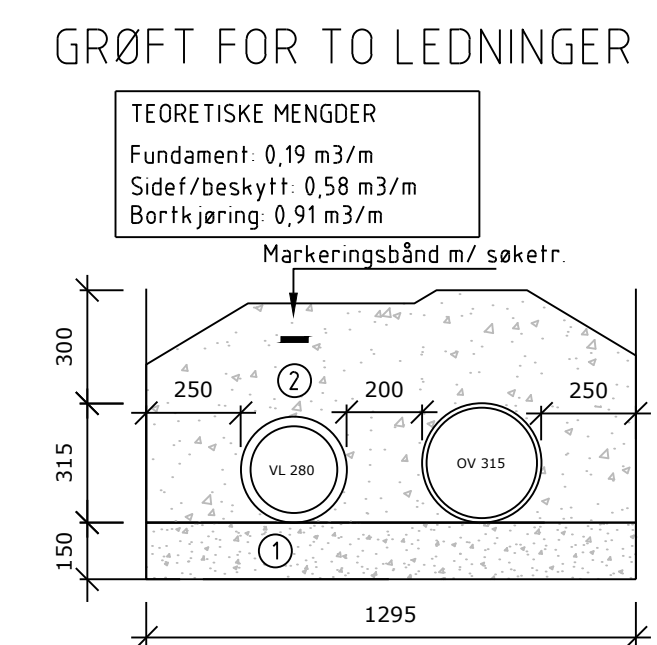
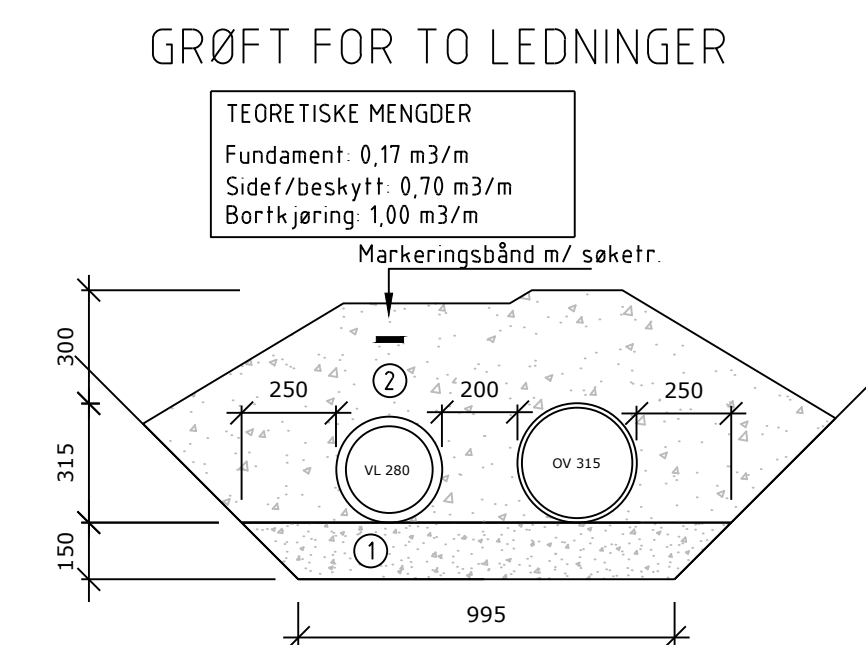
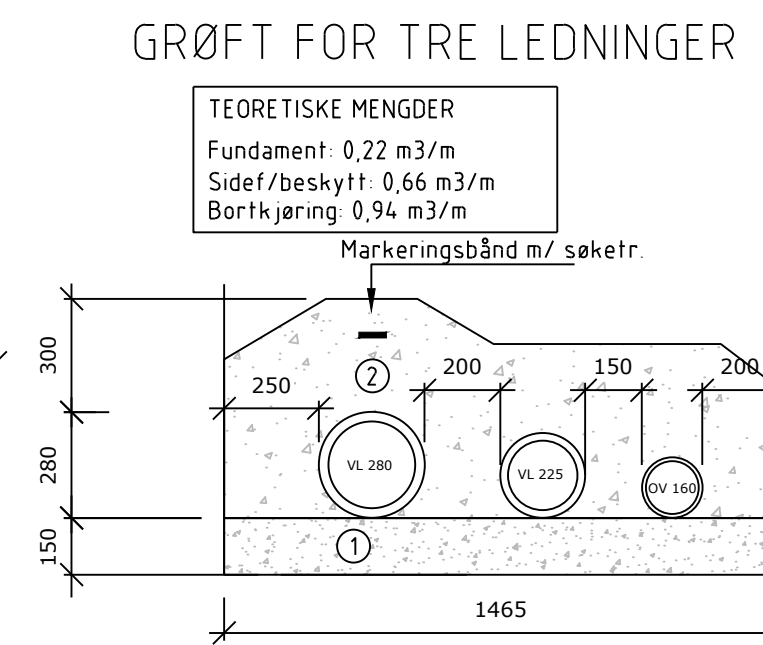
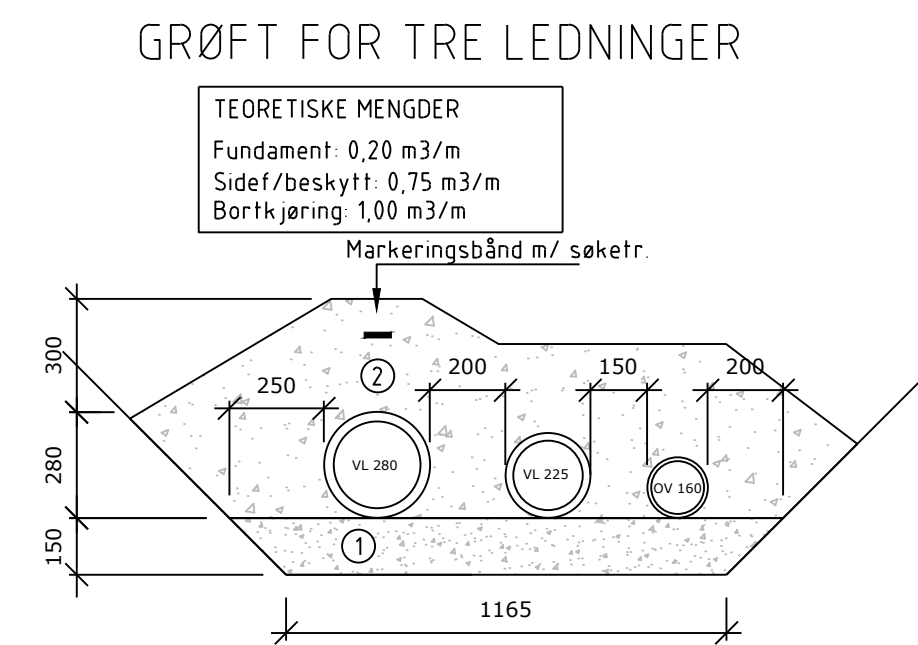
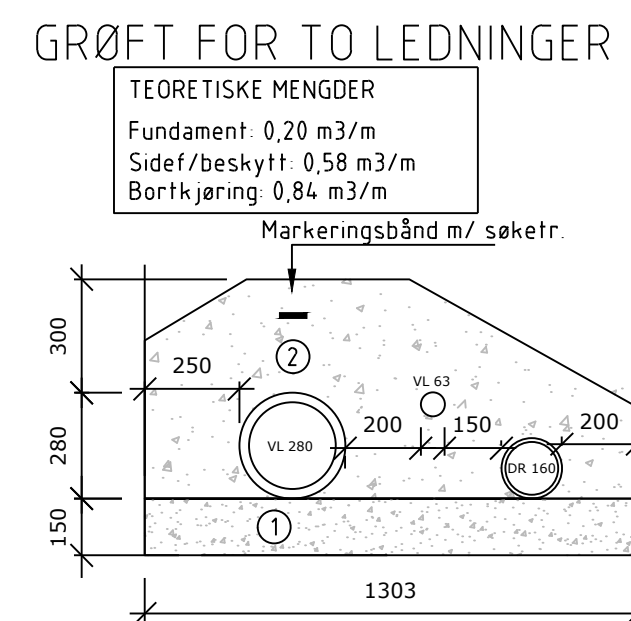


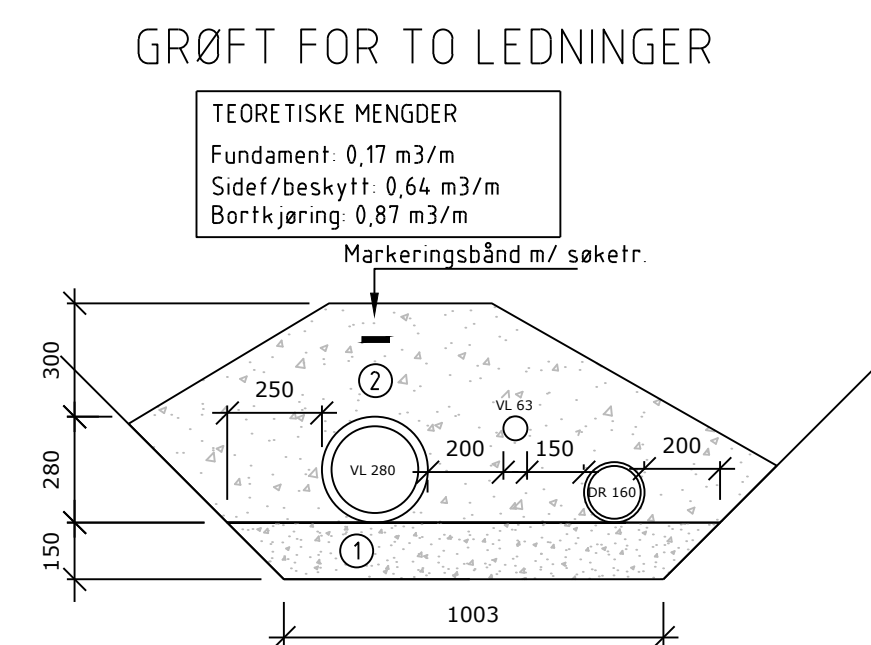

- ① Fundament Pukk 8-16 mm
② Sidef./Beskyttelseslag Pukk 8-16 mm

Anbudstegning				
A-01	Anbudstegning	29.01.21	MUN	VRM
Rev.	Tekst:	Rev.dato:	Tegn:	Kont:

Prosjekt:
Ledningstrasé Oksvoll
Oppdragsgiver:
BFV

VA-plan
Typiske grøftesnitt

Oppdragsleder: **MJN**
 Oppdragsnr.: **9190083**
 Koordinatsystem: **EUREF89 UTM32**
 Haydesystem: **NN2000**
 Målestokk: **1:20**
 Arkformat: **A1**
 Tegnr. nr.: **HS -- 251**
 Fag Type Elg. Løpnr. **A-01**