



H G F E D C B A

1
2
3
4
5
6
7
8
9
10
11
12

1
2
3
4
5
6
7
8
9
10
11
12

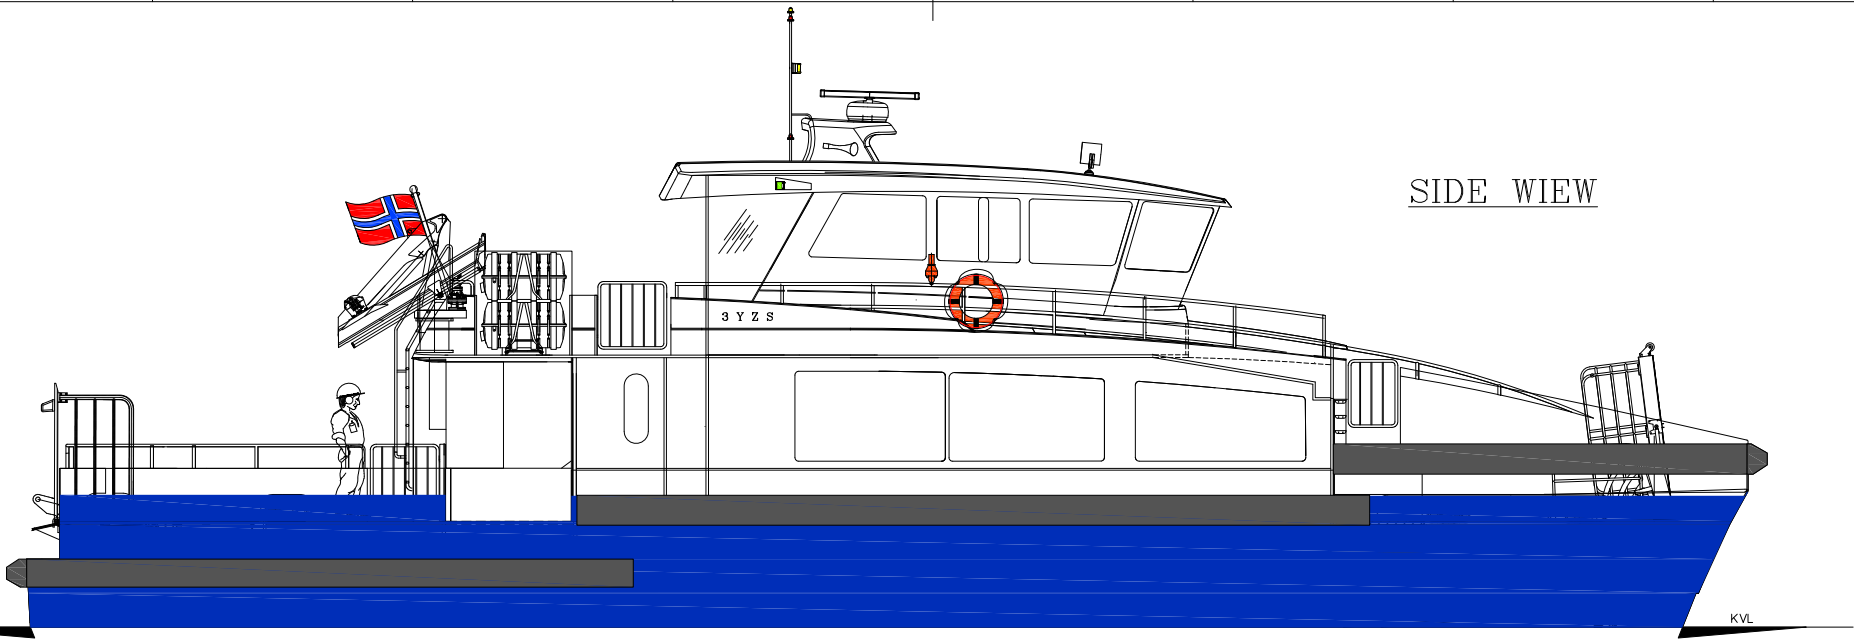


SIDE WIEW

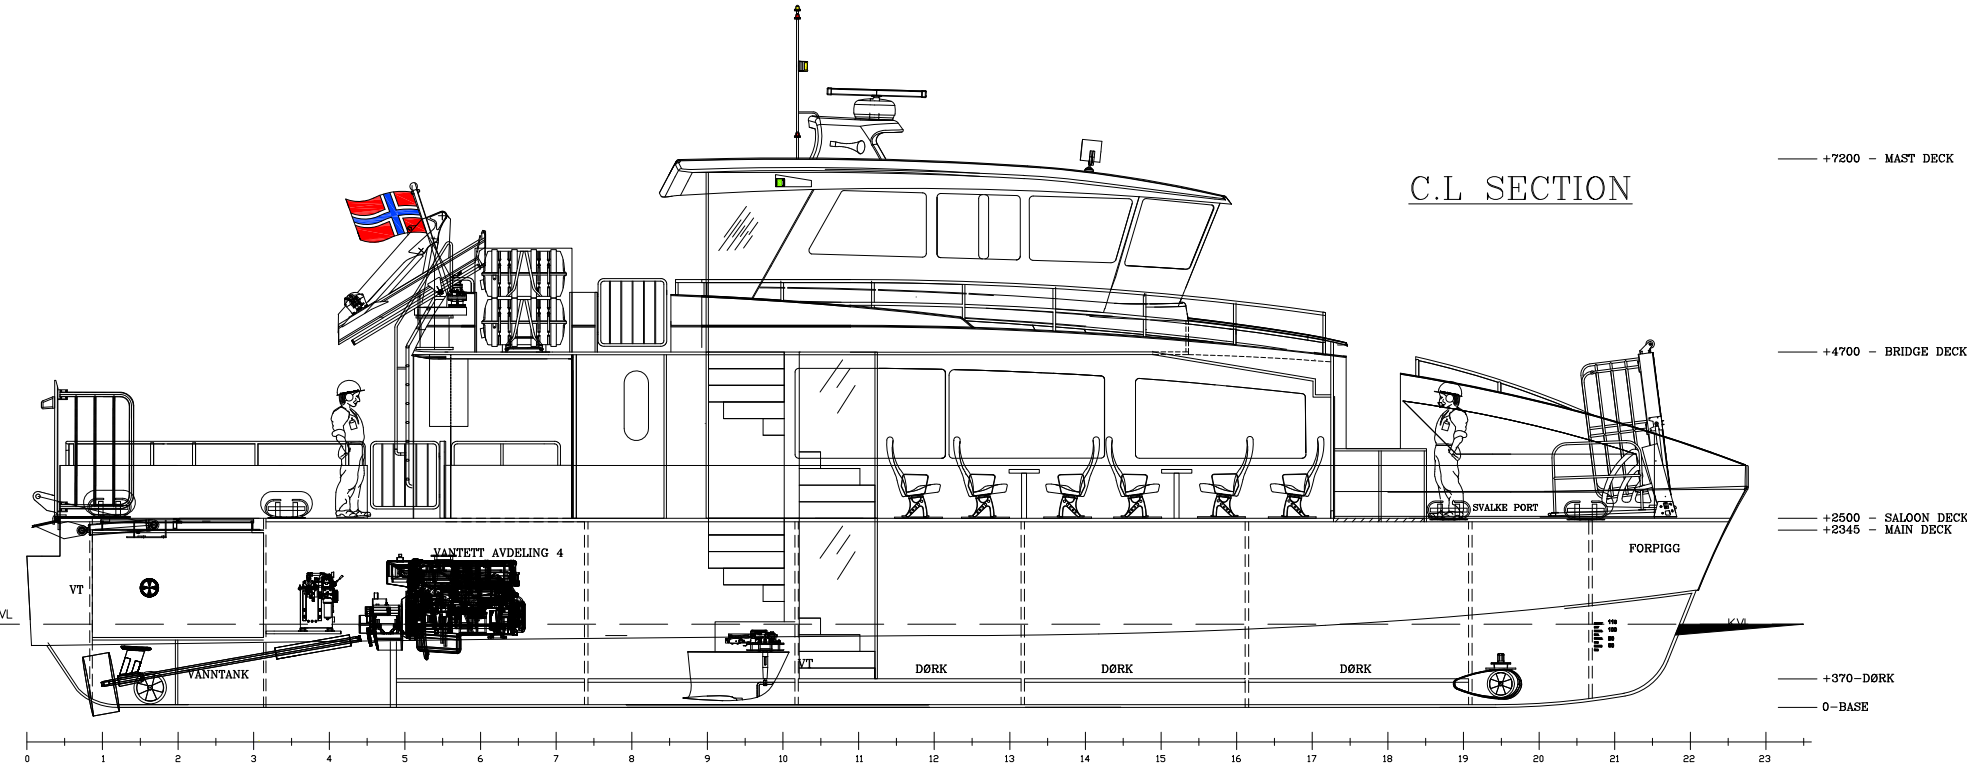


C.L SECTION

BRODEKK

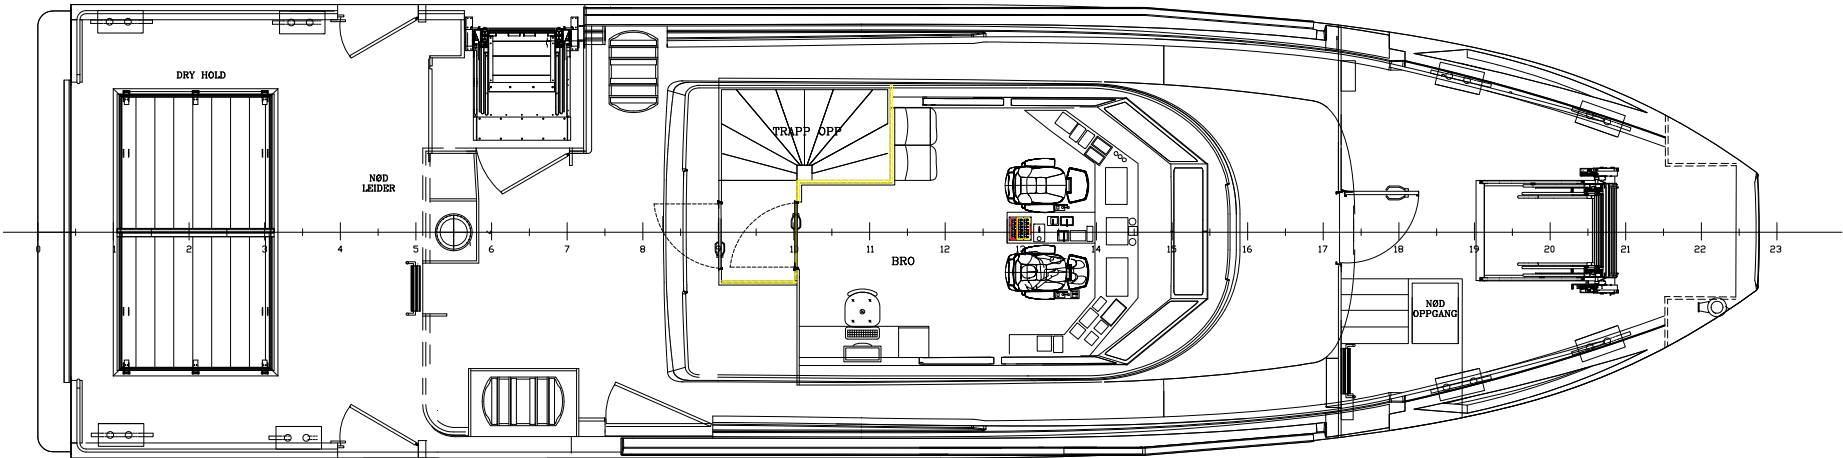

BRODEKK

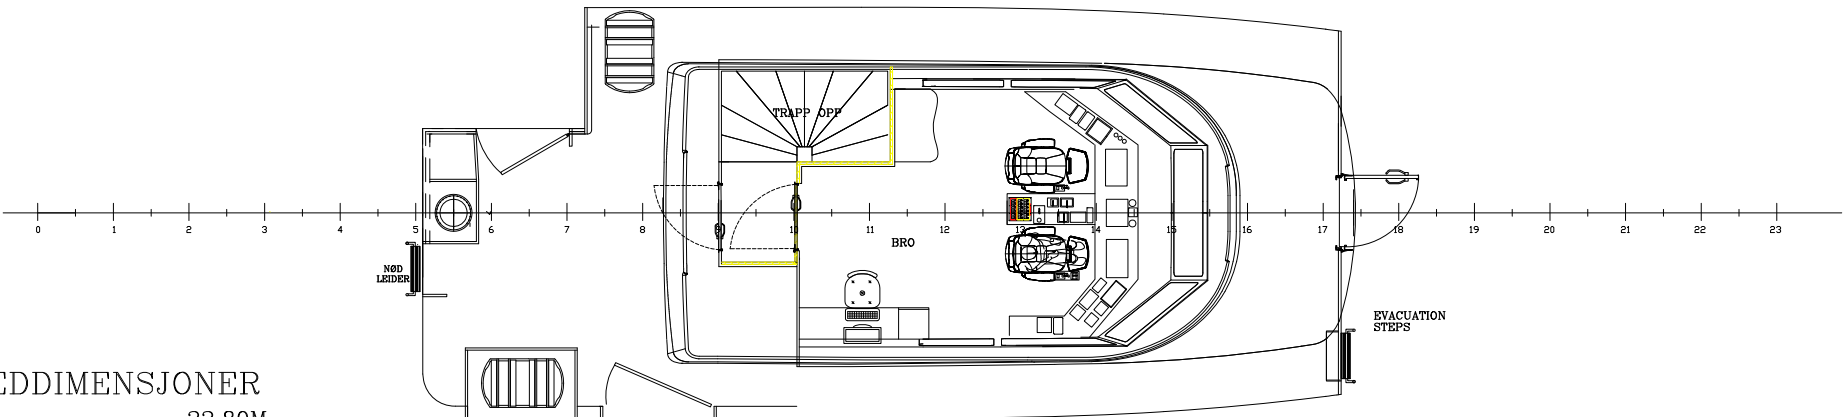

HOVEDDIMENSJONER

LOA	22,80M
BEAM MLD.	6.0 M
LENGTH WATERLINE	21.85M
KVL	1.1 M
FREEBORD	1,38 M
DEPTH MLD.	2.5 M
MAX DRAFT	1.10 M
FARTSOMRÅDE	4
SERVICE FART	18 KNOP
PASSANGER SEAT	48 STK

GROSS TON	86
NET TON	34
FUEL CAPACITY	3000 L
FRESH WATER	400 L

CLASS NOTATION +1A1 LC PASSENGER R3(NOR) E0

0	09.06.2017	General arrangement sendt til godkjenning - NMA	G.Fle	09.06.2017
Rev.	Area.	Dato:	Beskrivelse	Draw. Godkj. Kontr.

SØSTERSKIP TIL 37-41 GS MARINE 2015-2017			
This drawing and the design is our property and shall not be disclosed to third part of any type without permission.			
Dato 09.06.2017	Konstr./Tegnet G.F	Tracet	Målestakk A3-1:100
Kontroll	Stand.kontroll G.S	Godkjent	
GENERAL ARRANGEMENT EXTERNAL			Erstatning for: Erstatt av:
Hervising: CALL SIGN: LFCA			Referanse: EXPLORER 2300
			GS41-100-001-T1



GS MARINE PRODUKSJON AS
HAUGSBYGDA
6082 GURSKEN