

 
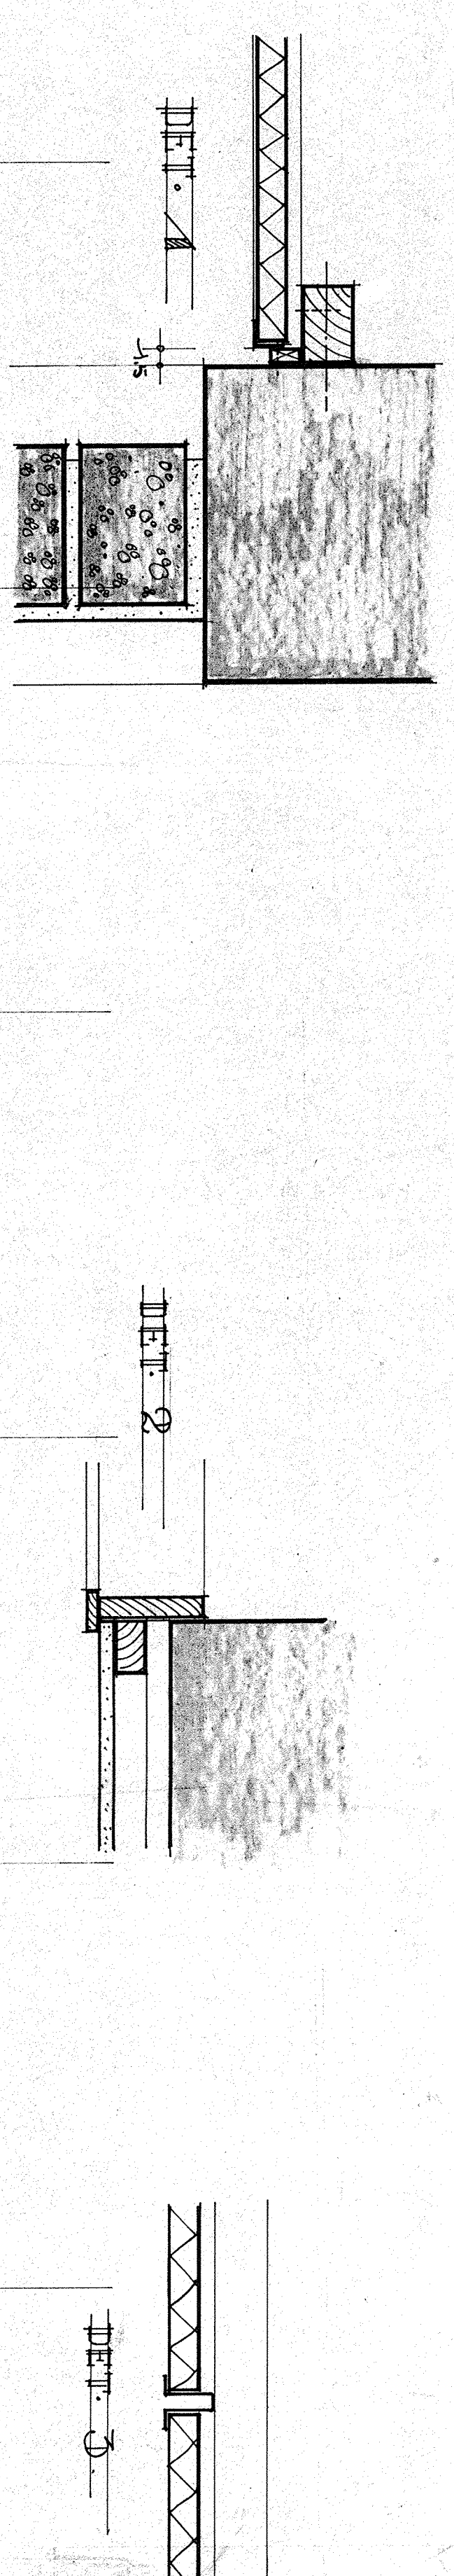


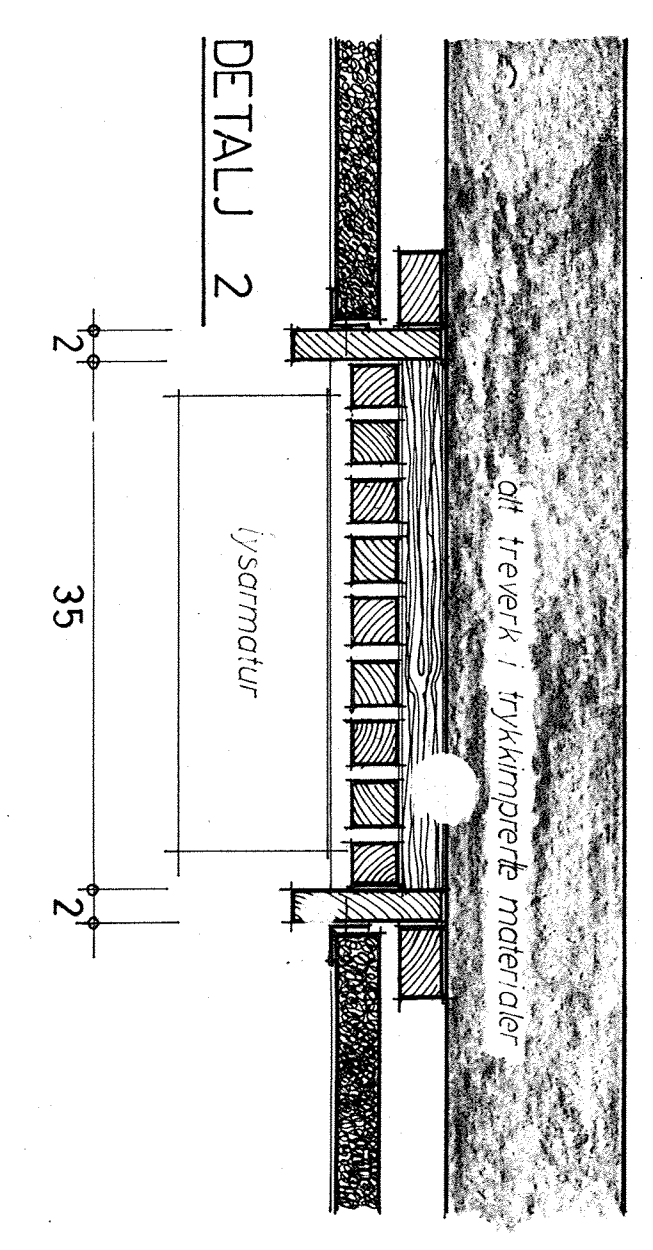

detalsnit A-A

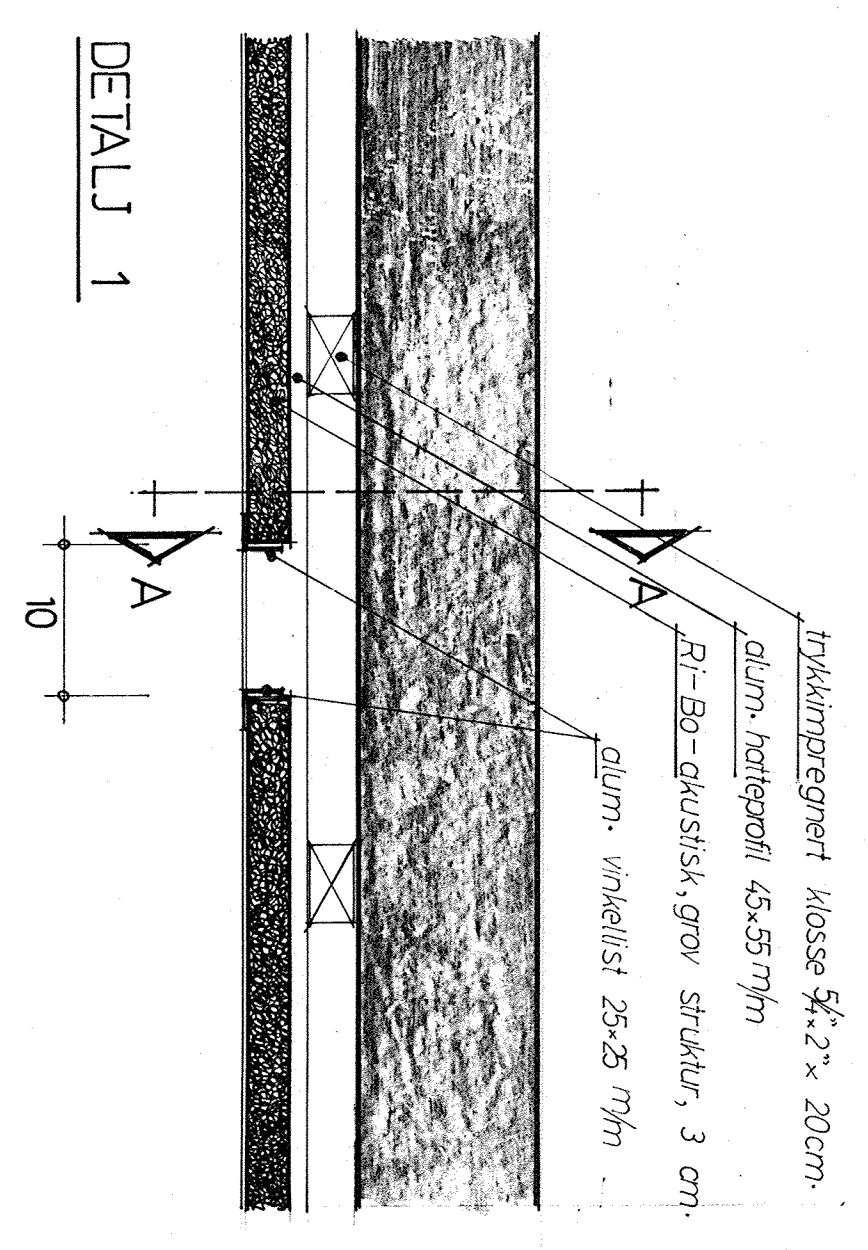

MOFLAG UNGD SKOLE		M
LURØY		1/50
DE ELEKTRISKE ANLEGG		2. Skema
TEGNING NR. 1		1.6. 2013.2.2. 1.6. 2013.2.2. 1.6. 2013.2.2.