




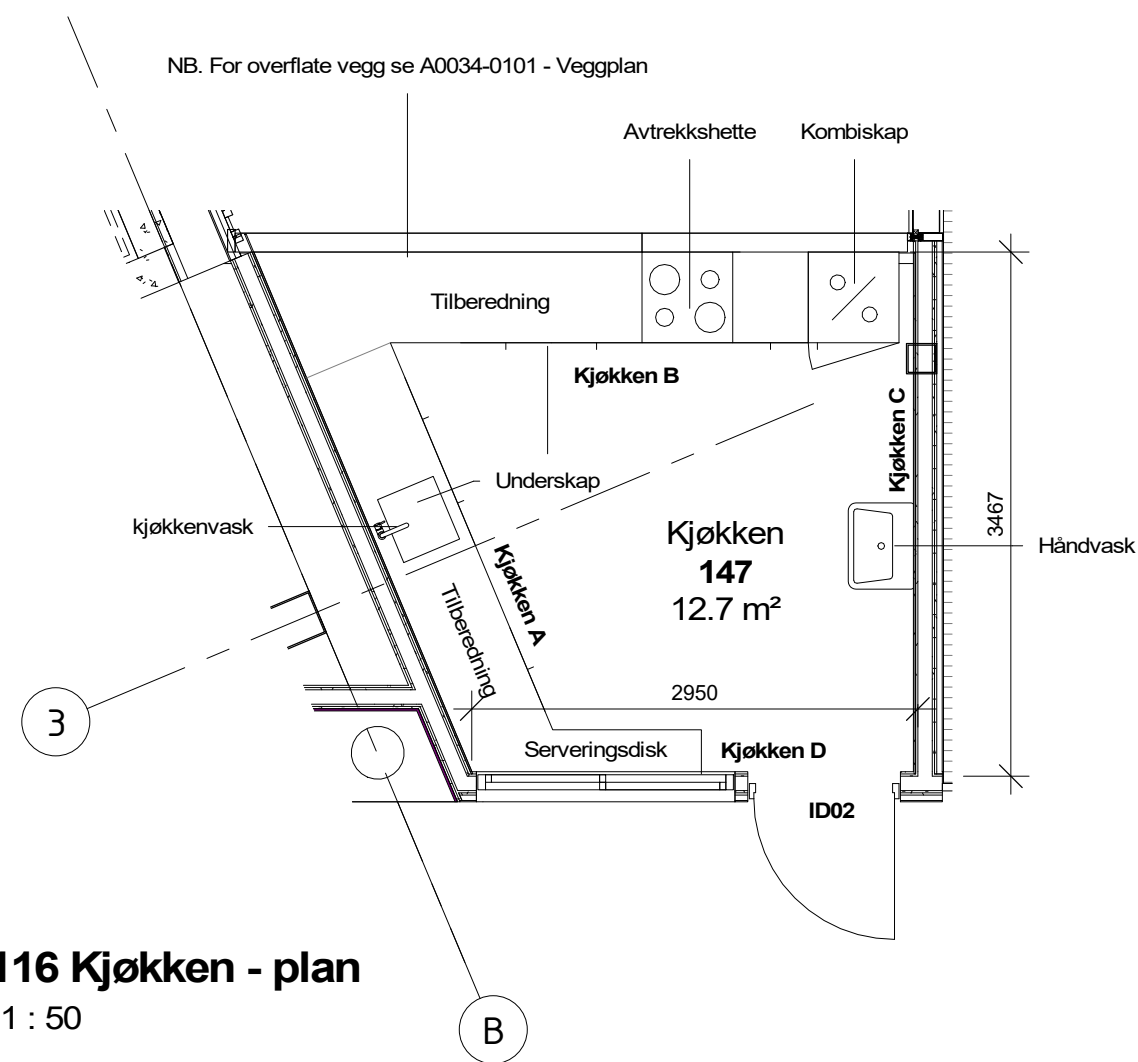


116 Kjøkken - plan
1 : 50

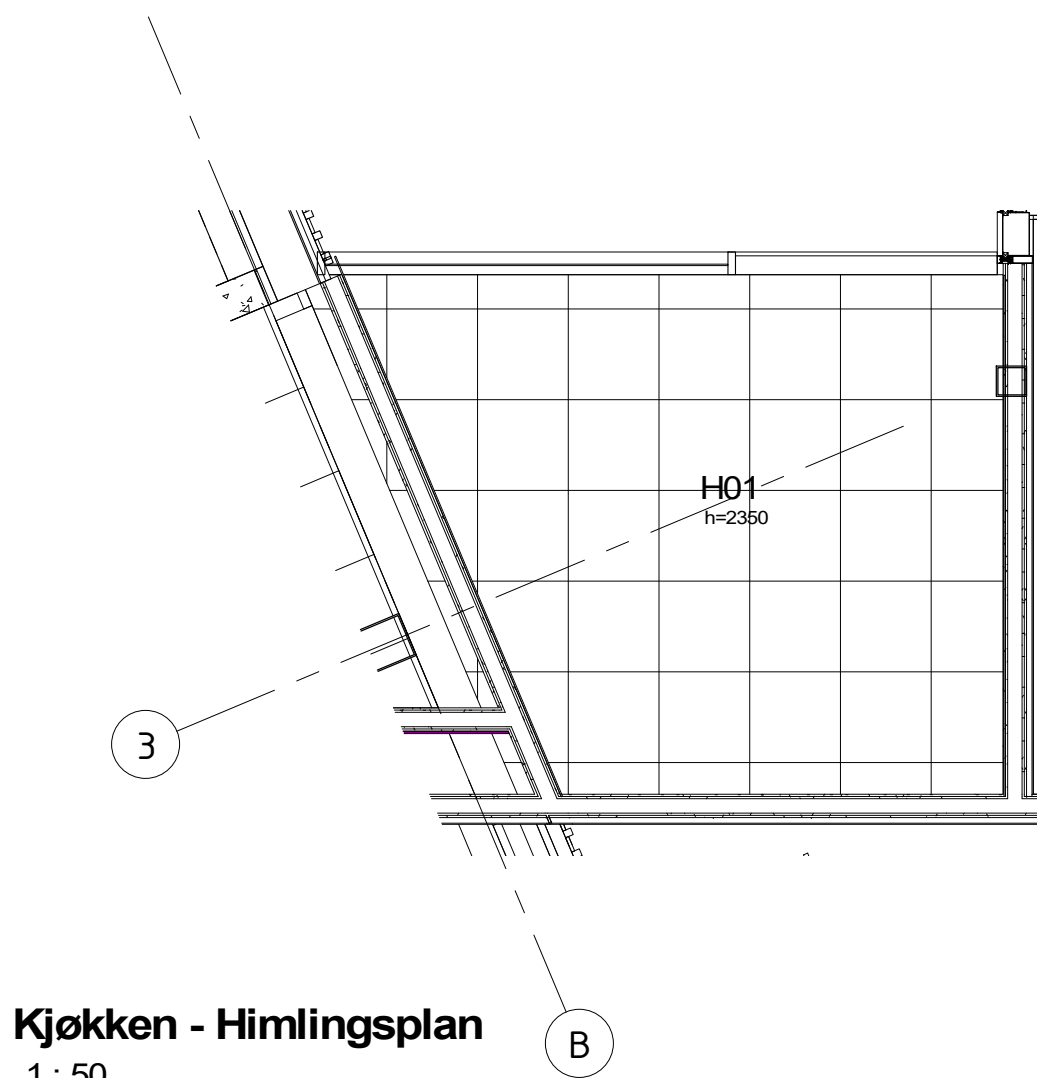


Kjøkken - Himlingsplan
1 : 50

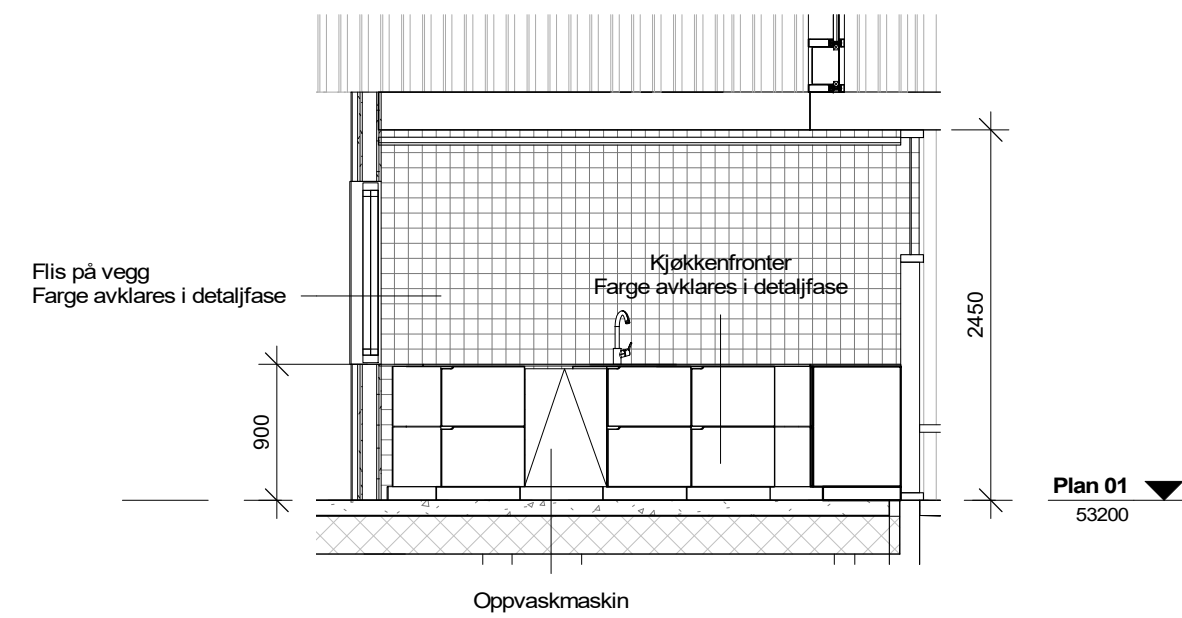


Kjøkken A
1 : 50

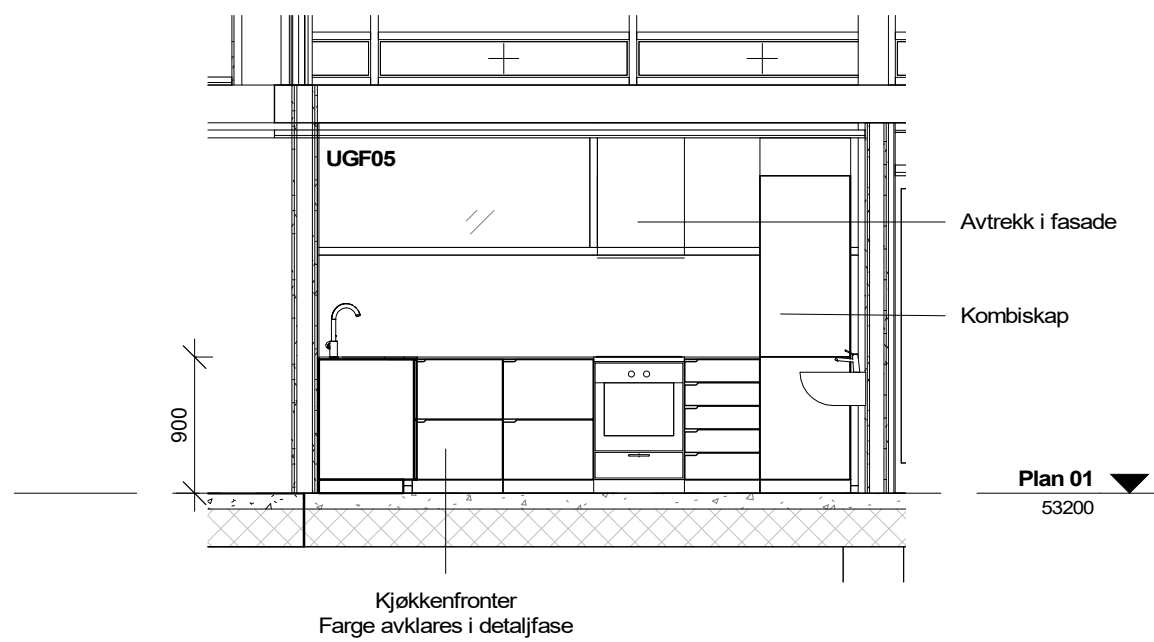

Kjøkken B
1 : 50

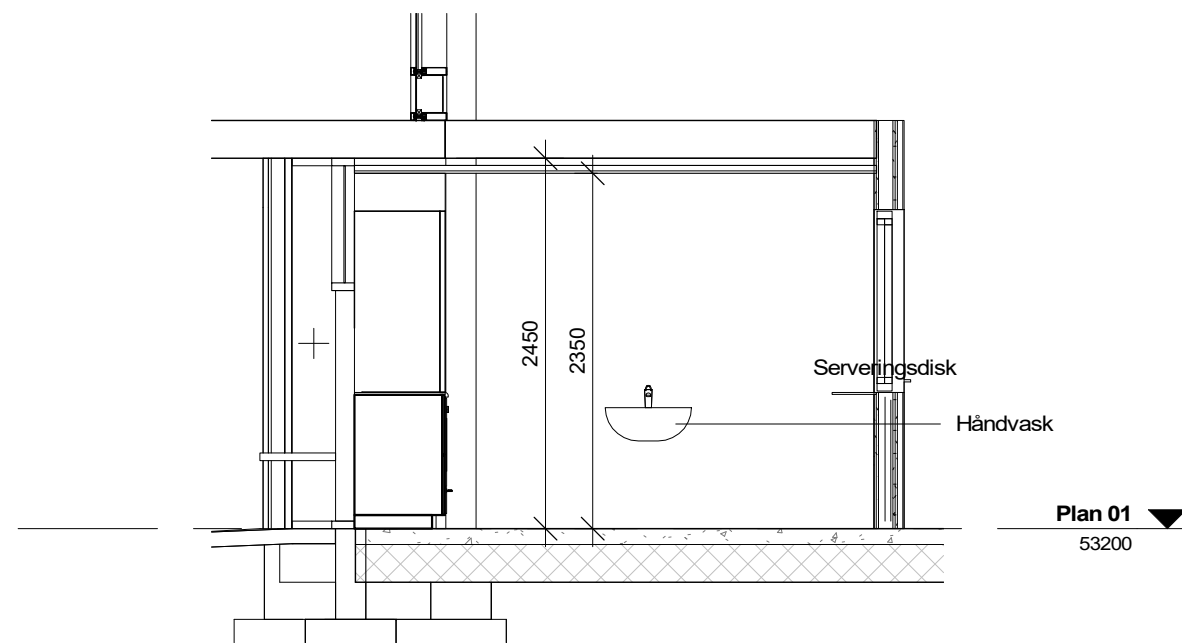

Kjøkken C
1 : 50

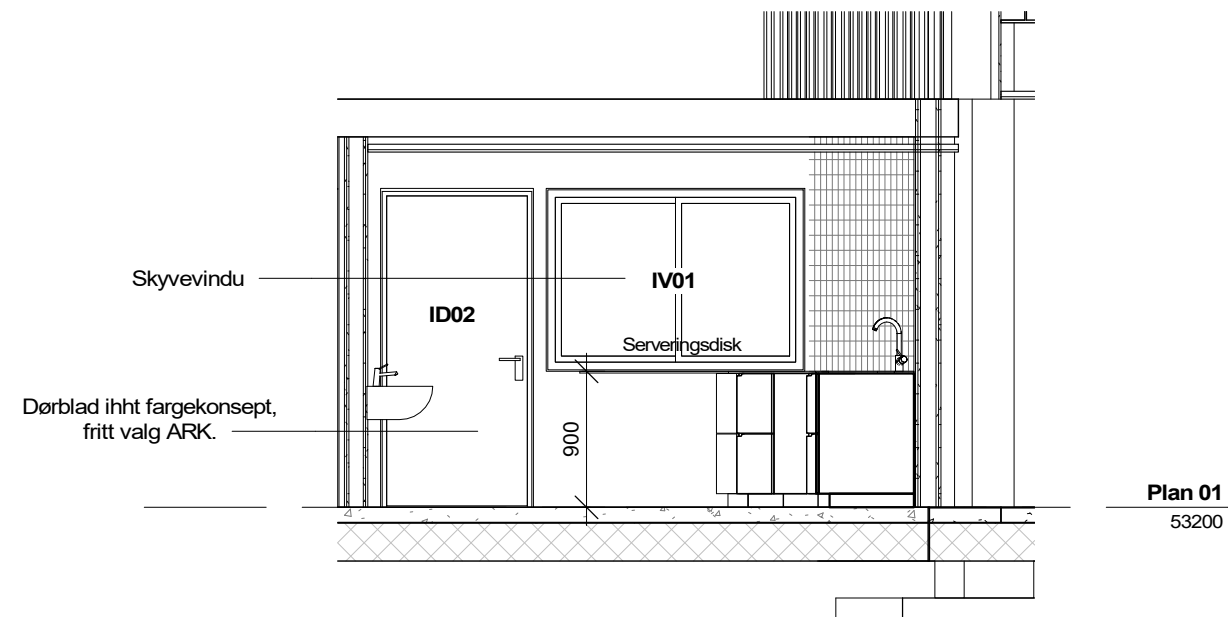

Kjøkken D
1 : 50