
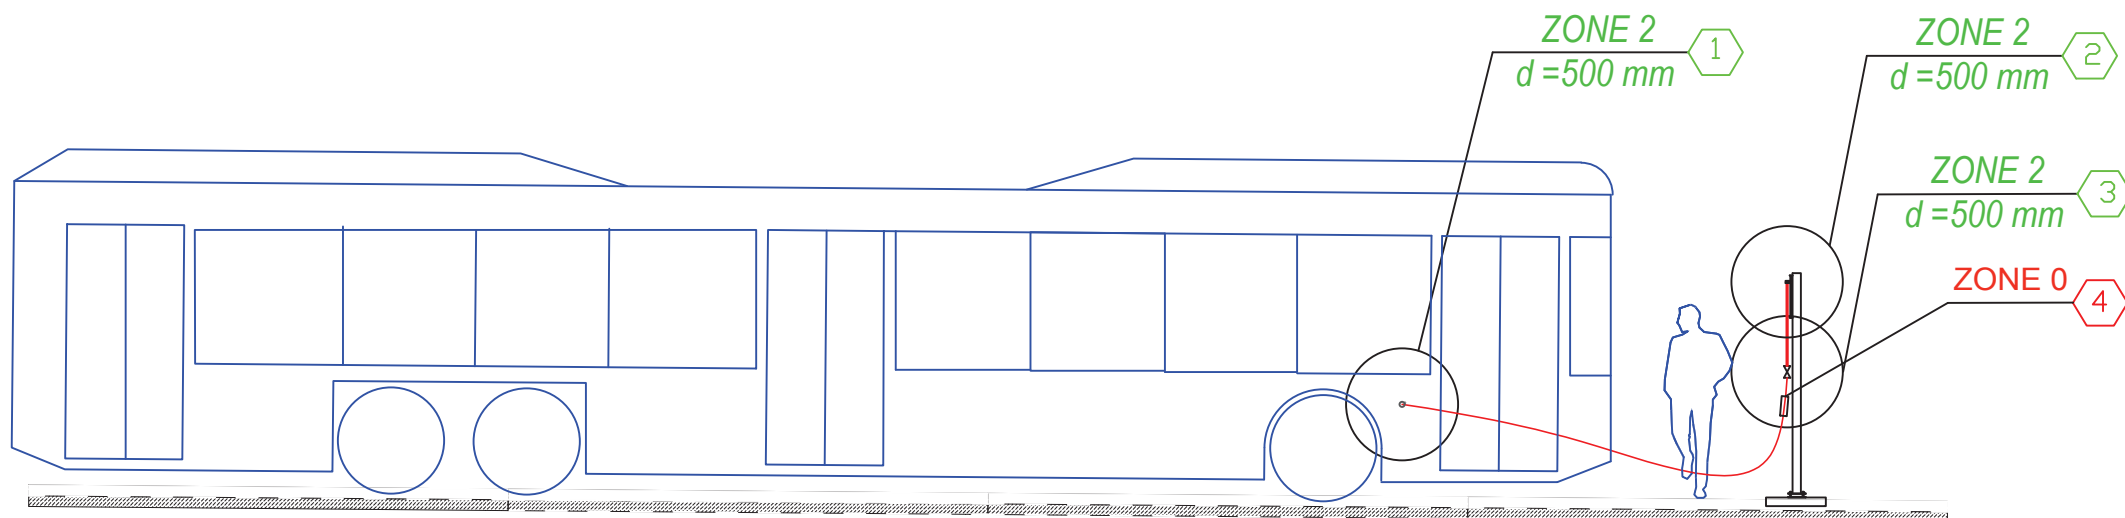


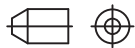

ZONE MARK	ZONE NAME	ZONE AREA
1	ZONE 2	BUS FILLING CONNECTION / NOZZLE
2	ZONE 2	FITTING AT GAS PIPELINE
3	ZONE 2	FILLING VALVE / BREAK-AWAY
4	ZONE 0	INSIDE GAS PIPE / HOSE

INNOGAS

Vestre Rosten 81
7075 Tiller, NORWAY

	Name	Sing.	Date	This Drawing is Innogas Design Can Not be Copied	
Drawn	A. JETLUND		16.09		Paper
Control	R. SLETTESTØL		16.09		A3
Approv.	R. SLETTESTØL		16.09		
Subject:				Proposal Dwg	----
SORGENFRI LCNG				Drawing No	13.73211.007
EX ZONE DRAWING - BUS FILLING STATIONS				Revision	1
				Date	16.09.2013