


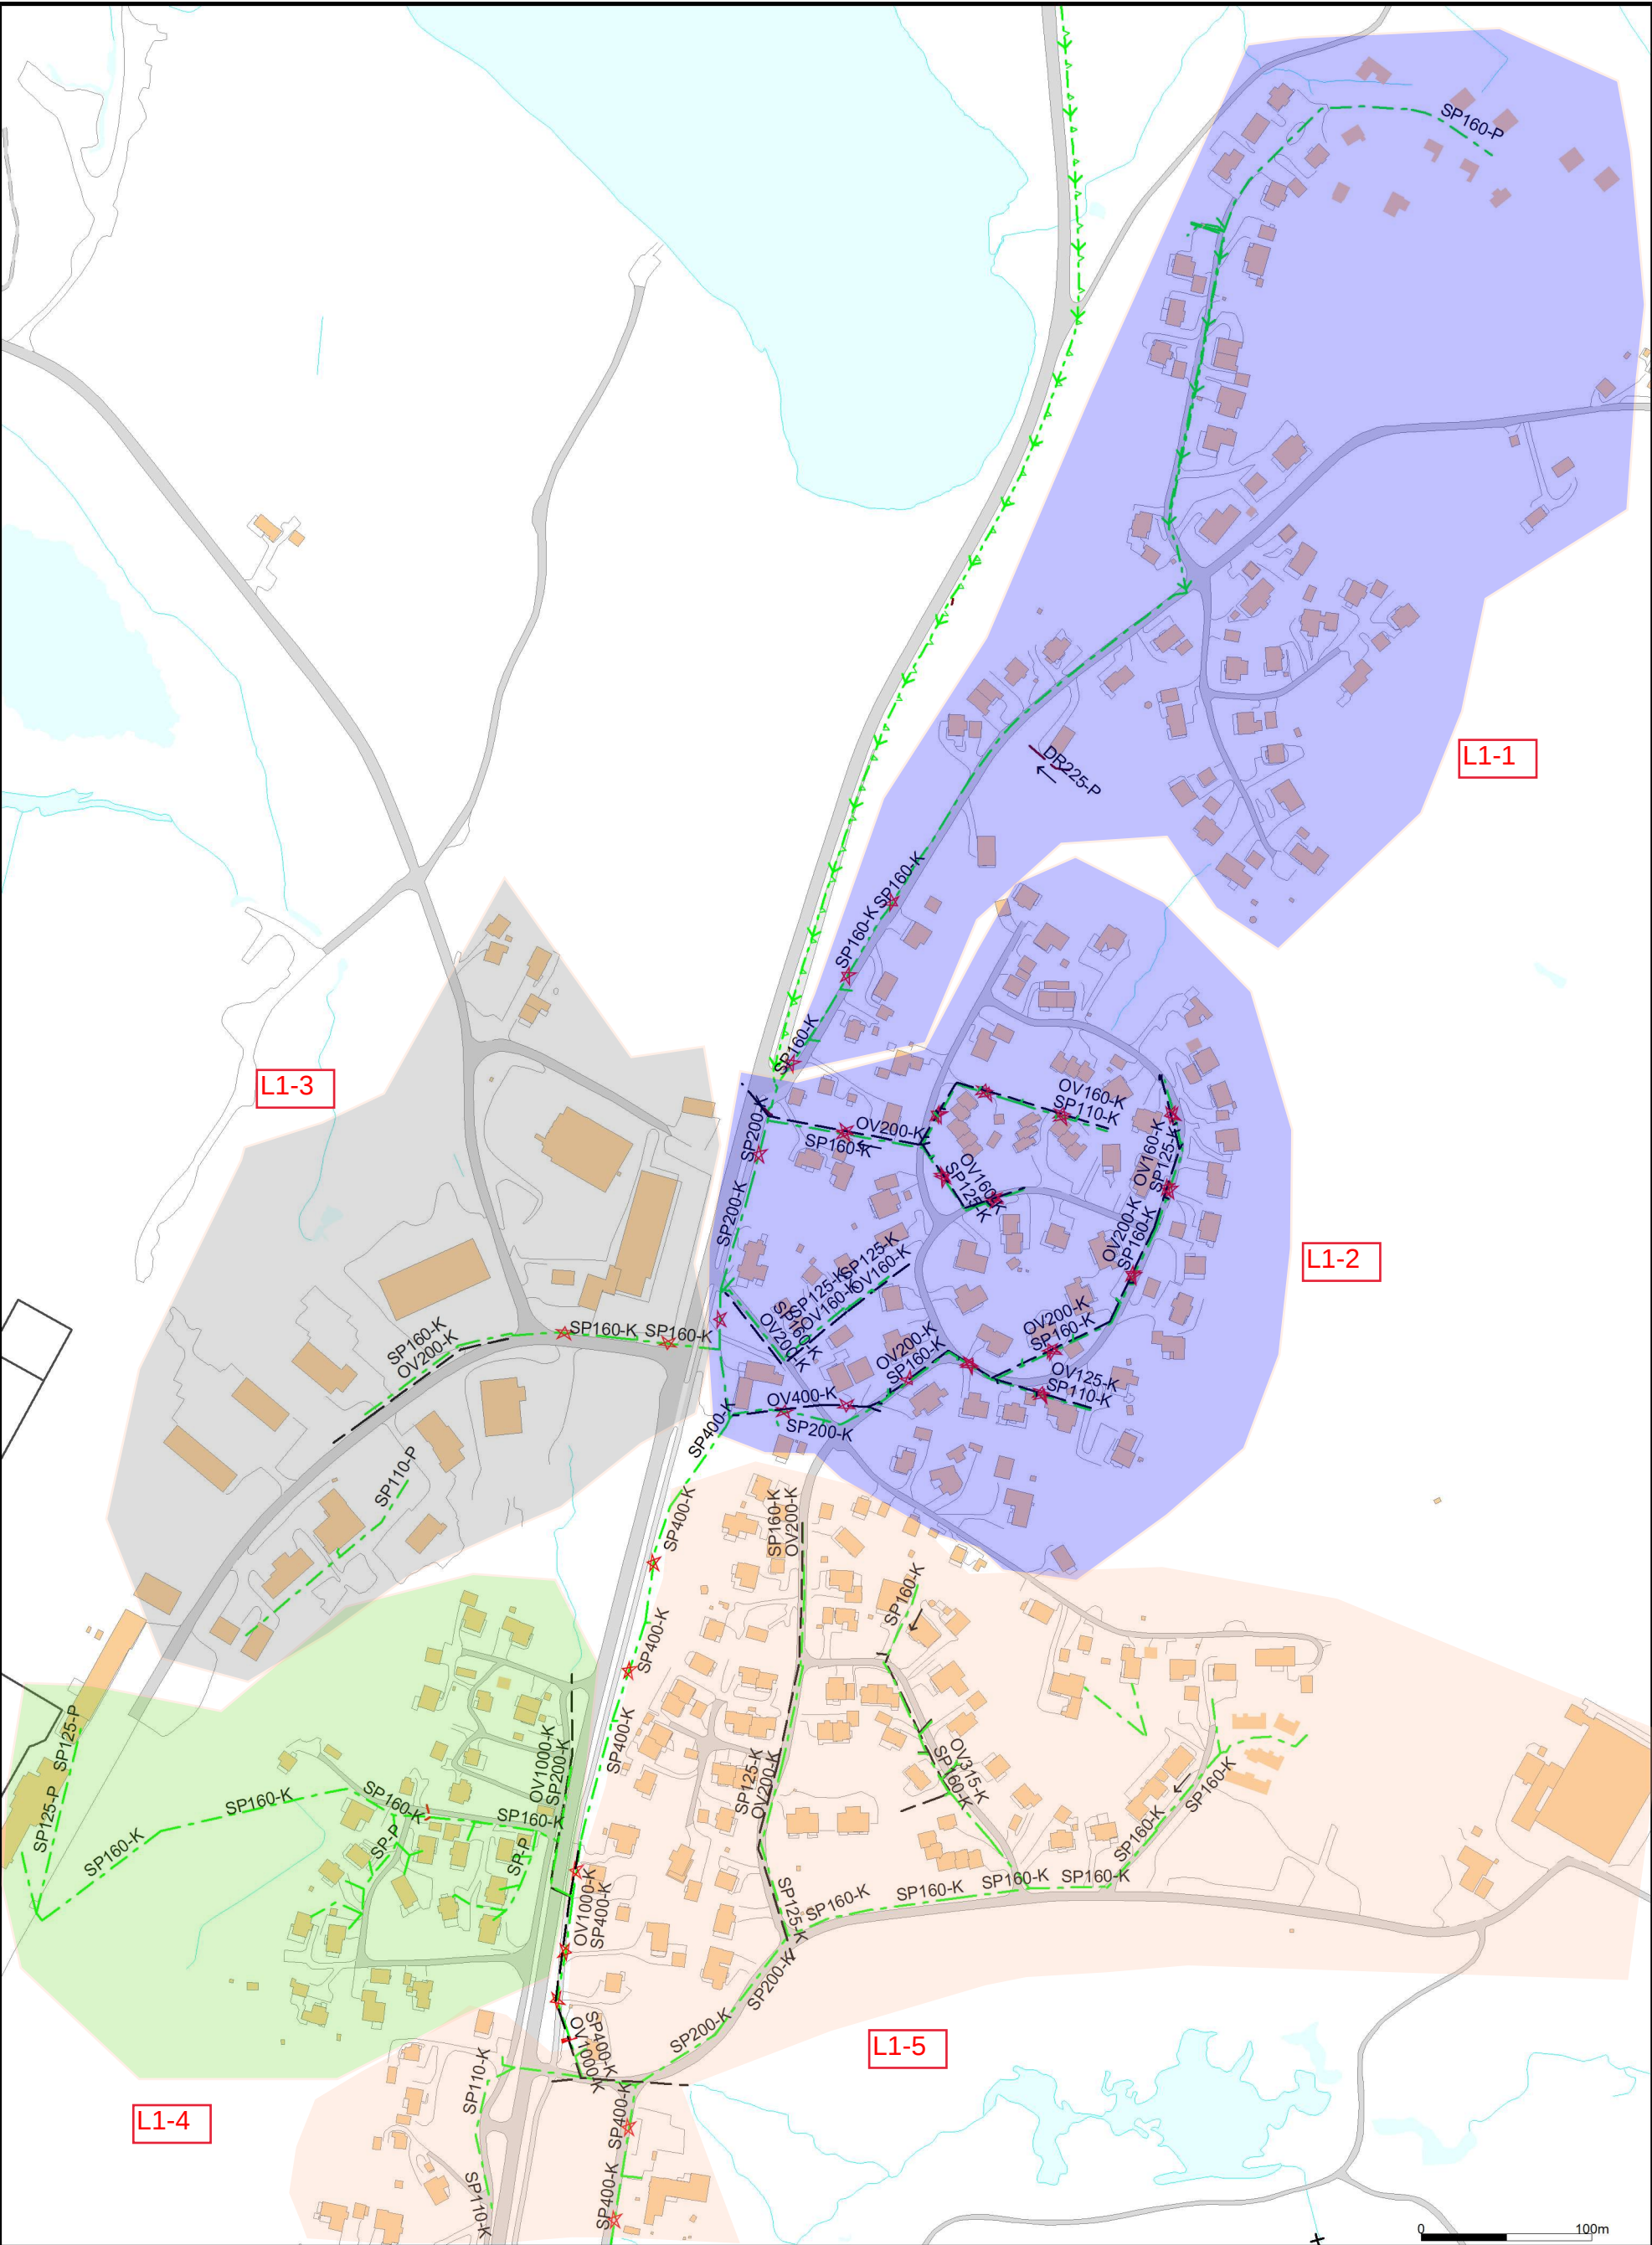

L1-4

L1-3

L1-5

L1-2

L1-1



Vestvågøy kommune

Dato: 2021.07.02
Sign: PRD

Leknes- Skullbrú **L1**



Målestokk
1:3700