


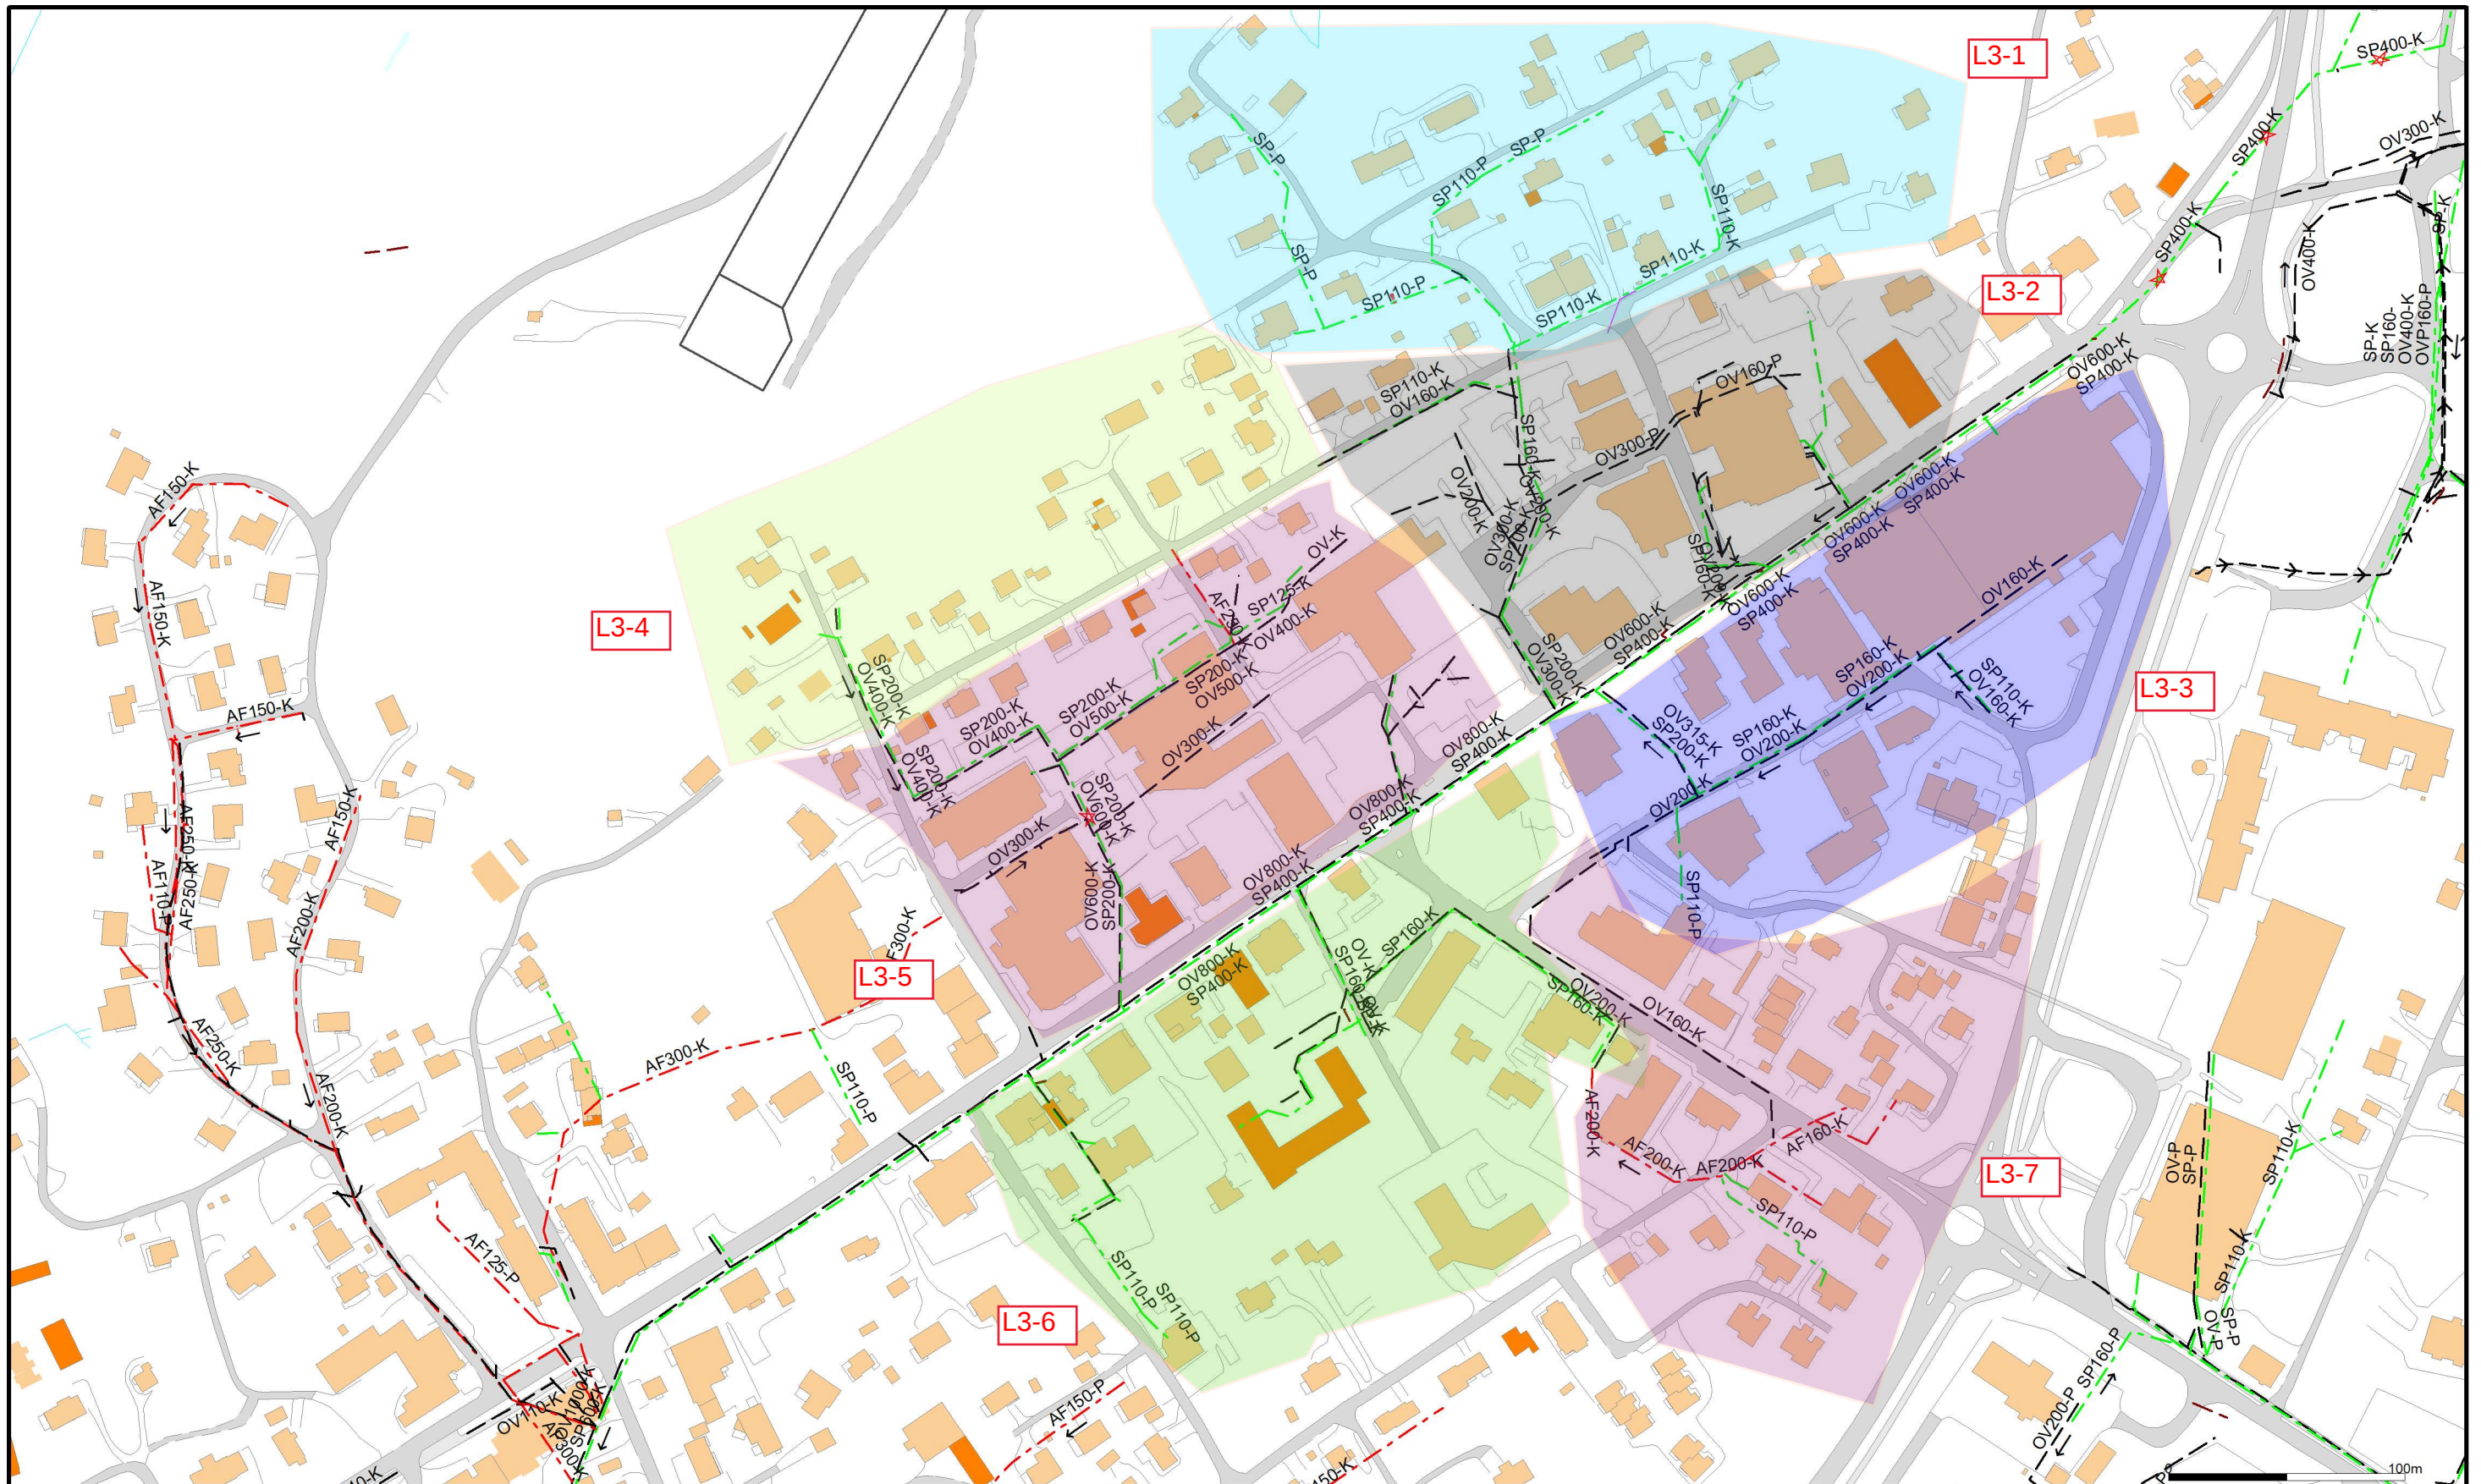

Vestvågøy kommune

Dato: 2021.07.05
Sign: PRD

Storgata Øst **L3**



Målestokk
1:2700