


TEGNFORKLARING

- The diagram illustrates the layout of a bridge deck, showing various components and their relative positions. The components are labeled in Norwegian:

 - Plangrense (Deck edge)
 - Teilgrense (Section boundary)
 - Eksisterende kote (Existing level)
 - kallist ny (New callist)
 - kallist ny (opsjon) (New callist (optional))
 - Rekkverk nytt (New guardrail)
 - Rekkvek nytt, Opsjon (DNB-bygget) (New guardrail, optional (DNB-built))
 - Port eksist. og ny (Existing and new gate)
 - Rampe fra flytebrygge (Ramp from floating pier)
 - flytebrygge (Floating pier)
 - Trebrygge (Wooden pier)
 - Betongkant (Concrete curb)
 - Betongdekke gangareal (Concrete deck walkway)
 - Asfalt gangareal (Asphalt walkway)
 - Vik i Sjø (Bay in the sea)
 - Oppheng ny for livbøye på rekkverkstolpe (New hanging for lifebuoy on guardrail post)
 - Leider ny (redningsstig) (New leader (rescue ladder))

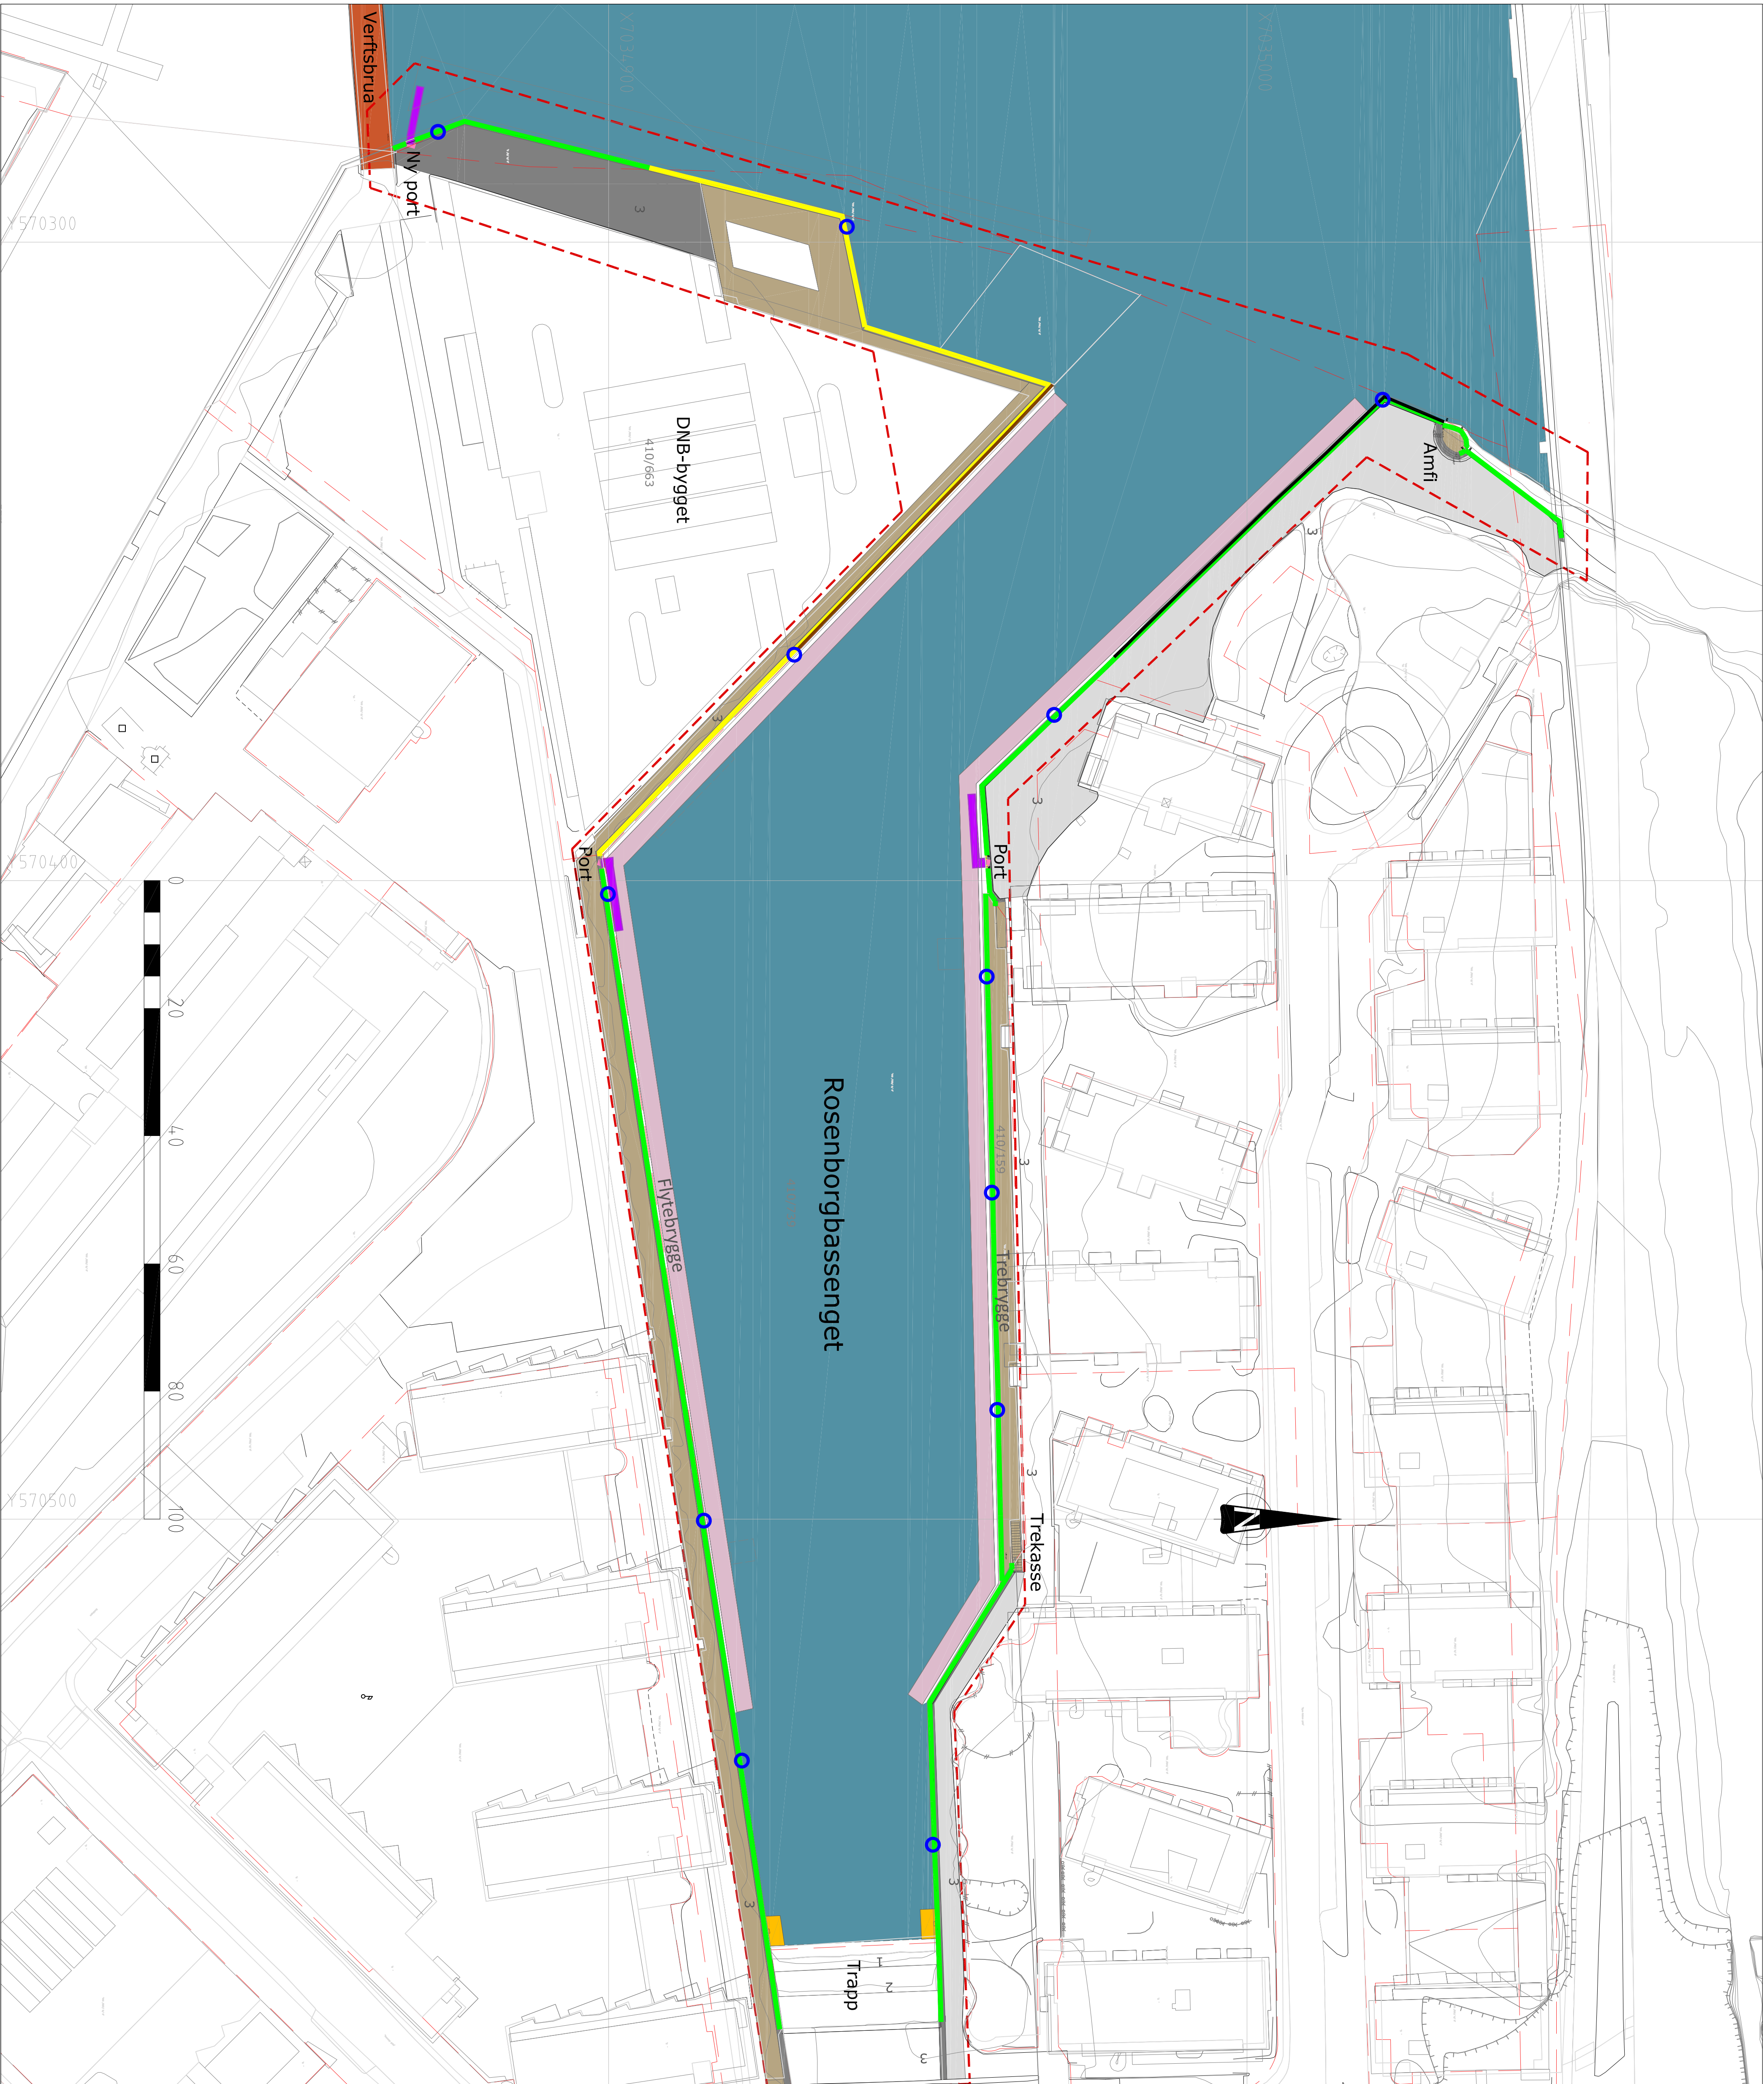

-									
Station	Runde	Dato	Tidspunkt	Kommandant	Godek				
Forside									



Rambøll Norge AS - Region Midt-Norge
Mellomila 79 - 7493 TRONDHEIM - Tel 73 84 10 00 - Fax 73 84 10 60

Dato	17.01.2022
Tegnet	

Sikring av Rosenborgbassenget	ASR
	Kontrollert OMB

Landskapsplan	Oppdragsnummer 1350043899
---------------	------------------------------

Stad	12.01.2022
ASR	
Kommunikasjon	
OMR	1350043899
Dokumentasjon	
KHKJ	
LAP	1350043899 SI
Informasjon	1:500 (A1) / 1:1000
Prosjektfase	
Revisjon	-
Status	