


In Assembly	Pcs	In Assembly	Pcs	In Assembly	Pcs	In Assembly	Pcs
P-25	2						

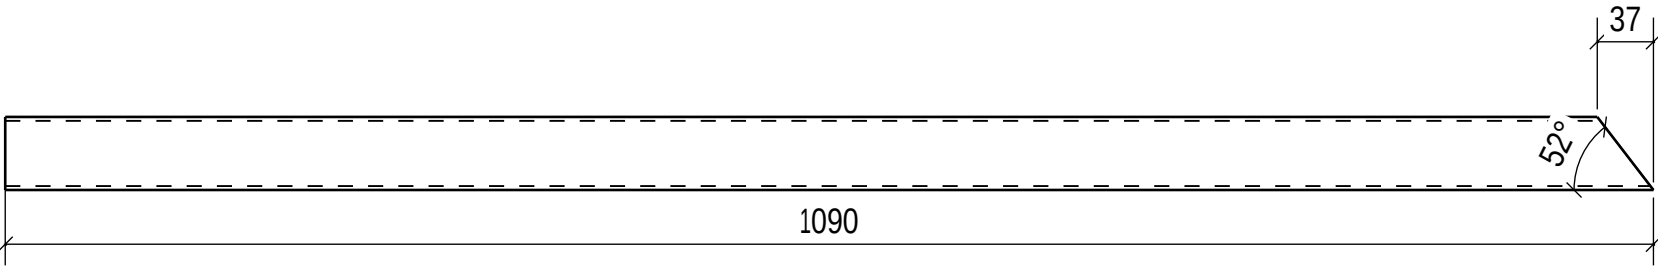

MATERIAL LIST FOR PART K-21										Manufactured - pcs		2	
Pos		Profile - Type				Size		Material		Pcs	kg/pc	Remark	
K-21		CFCHS48.3X2.6				1090		AISI316		1	3.3		

Rev.		Revision								Dsg.	Chk.	App.	Date		
DISTRICT/VILLAGE				BLOCK/ESTATE				BUILDING LOT		AUTHORIZATION NOTES				RATU	
BUILDING ACTION								DRAWING CATEGORY					ARCHIVING CODE		
PROJECT NAME								DRAWING CONTENT					SCALE		
								SINGLE PART DRAWING K-21, REKKVERK					1:5		
DESIGNER				DATE				CHECKER			ACCEPTOR				
								DESIGN FIELD		PROJECT NUMBER				REVISION	
								STR		FREVAR SYFA				PAGE	
		Proj.nr.		Ritn.nr - JP		Ritad		Godkänd		Datum		Dok.typ		Avd.kod	
		FREVAR SYFA										K			

AFRY			SINGLE PART DRAWING K-21, REKKVERK						Plats.nr						
Ritad		Granskad		Godkänd		Format / Ritn.nr		Sida / Av		Rev		Grupp.nr			
Datum		Projekt		Skala		A3.		/							
--				1:5											